




FACHADA PRINCIPAL

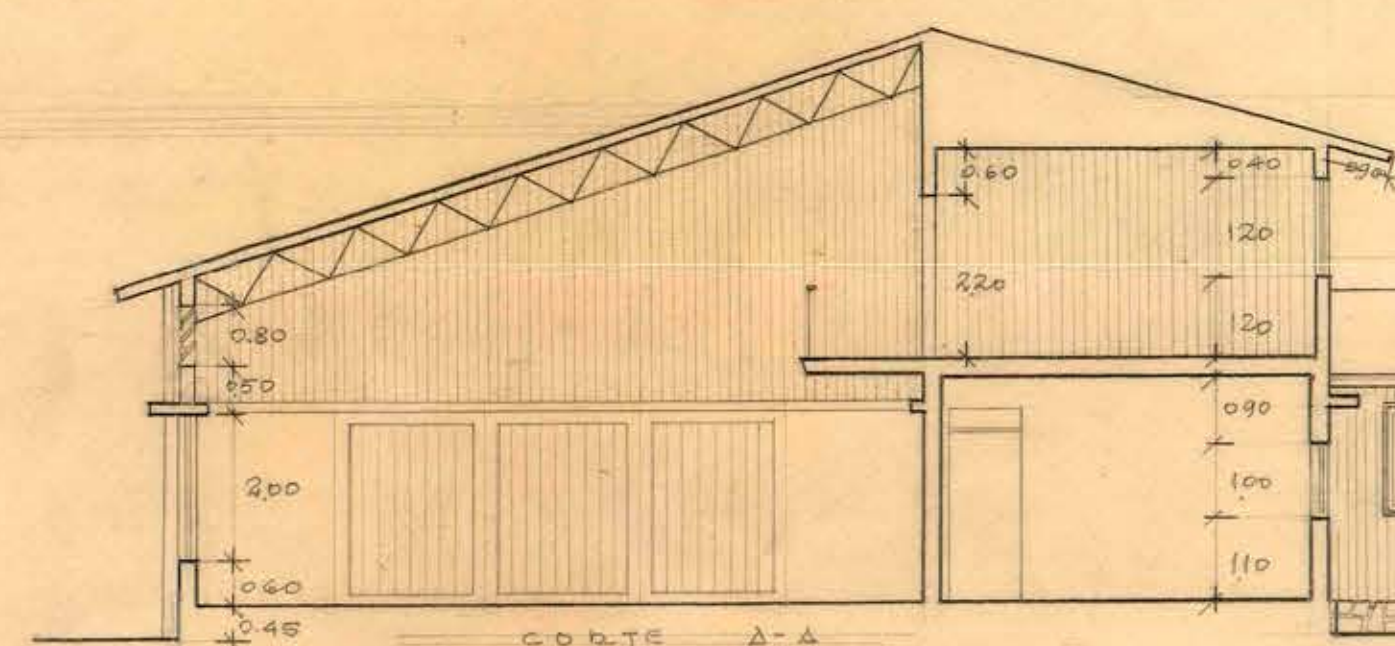

FACHADA SUR

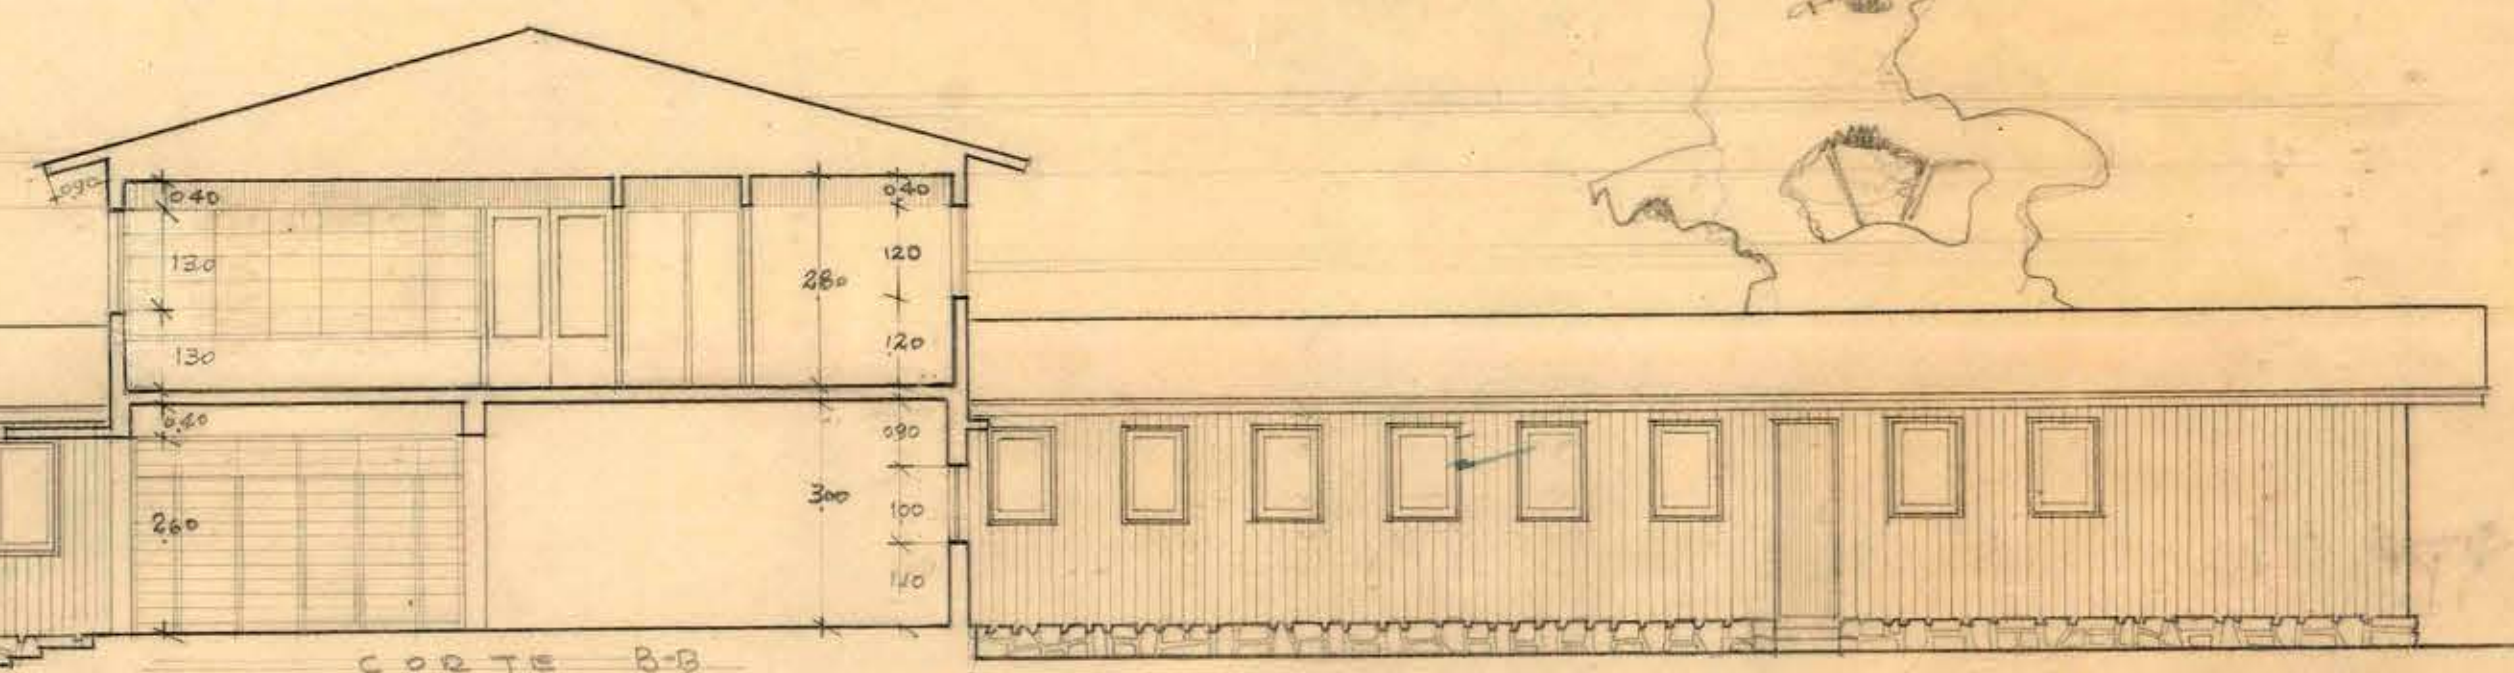


CORTE B-B

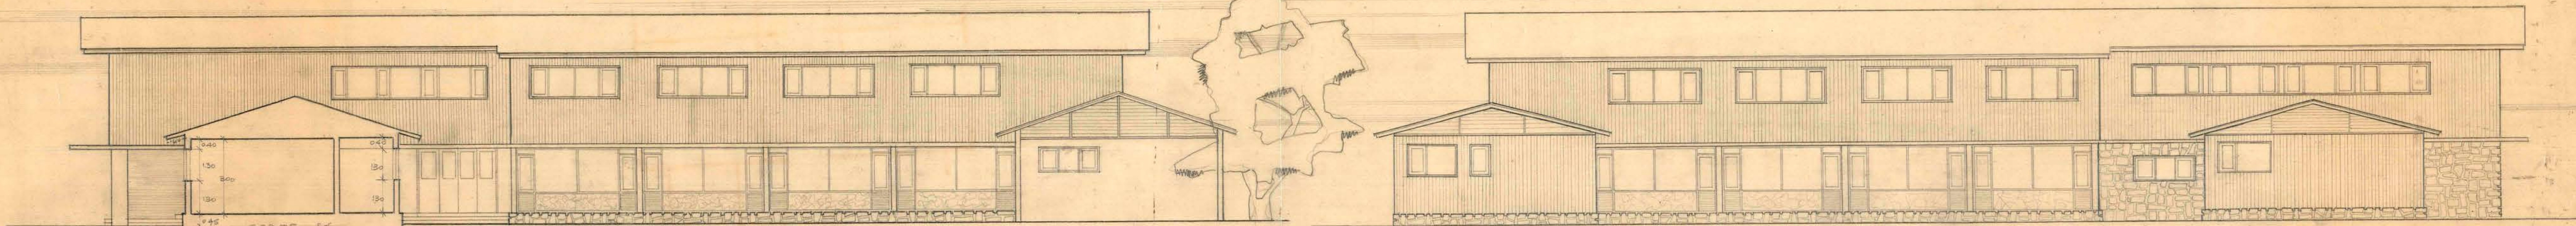


FACHADA PONIENTE PABELLON DORMITORIOS


FACHADA ORIENTE PABELLON DORMITORIOS

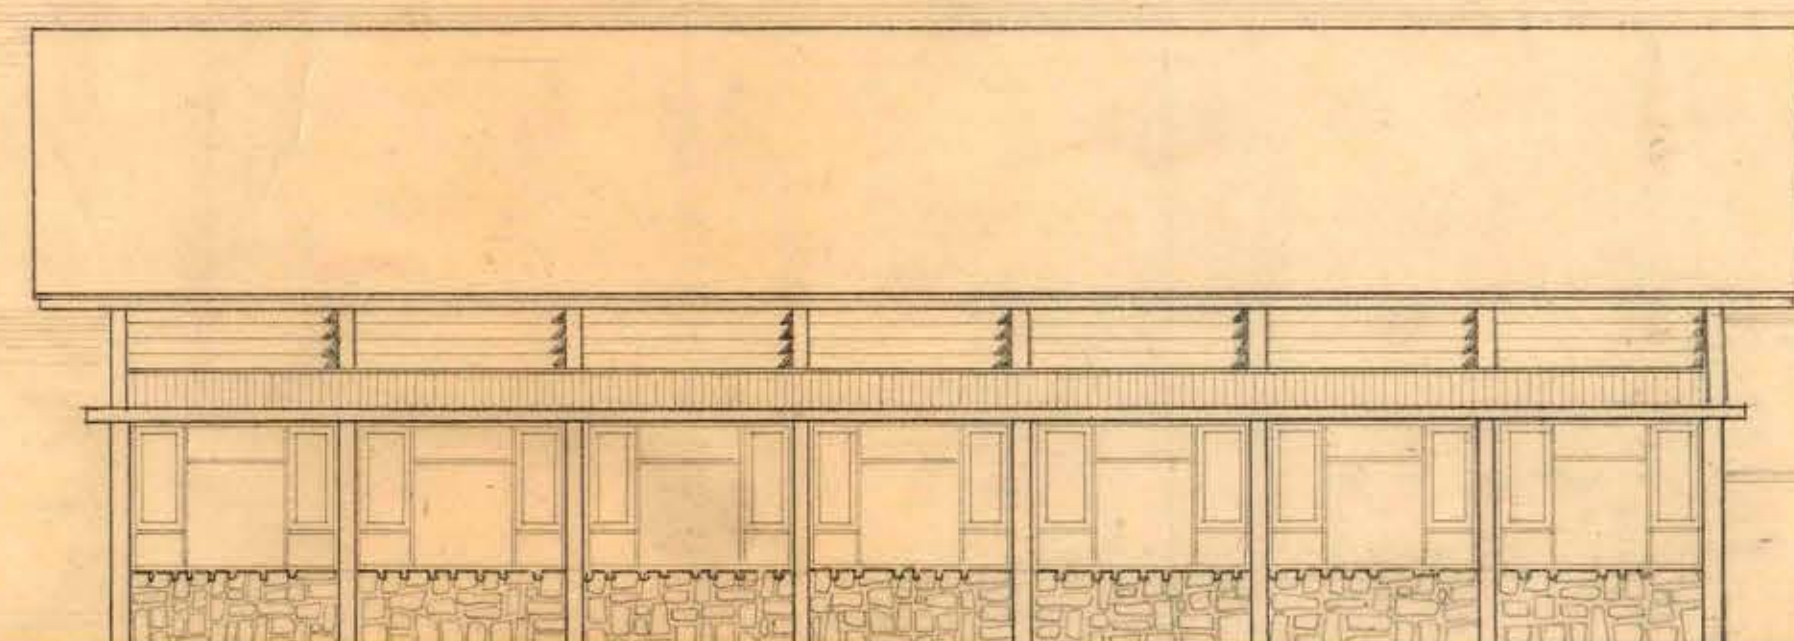

FACHADA PONIENTE TALLER

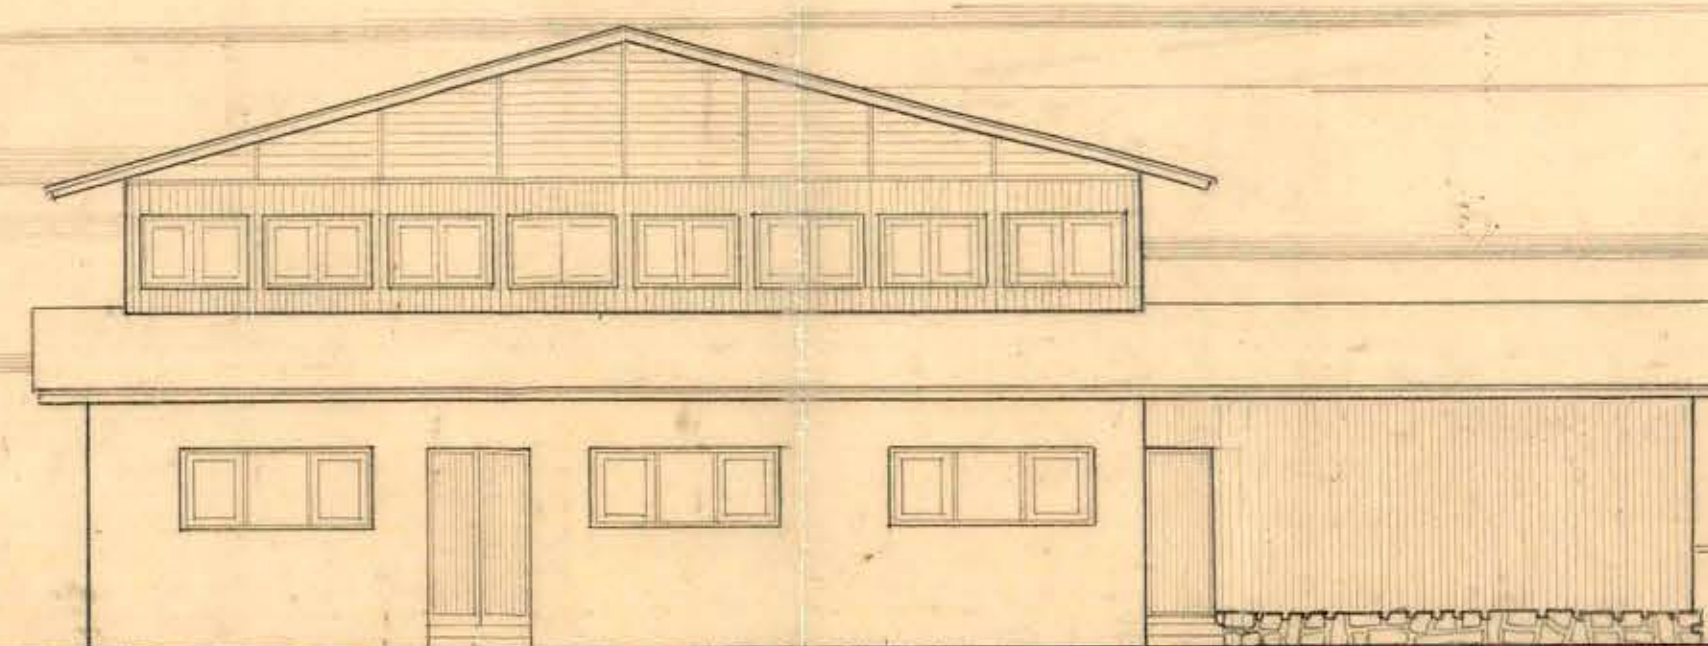

FACHADA SUR SERVICIOS

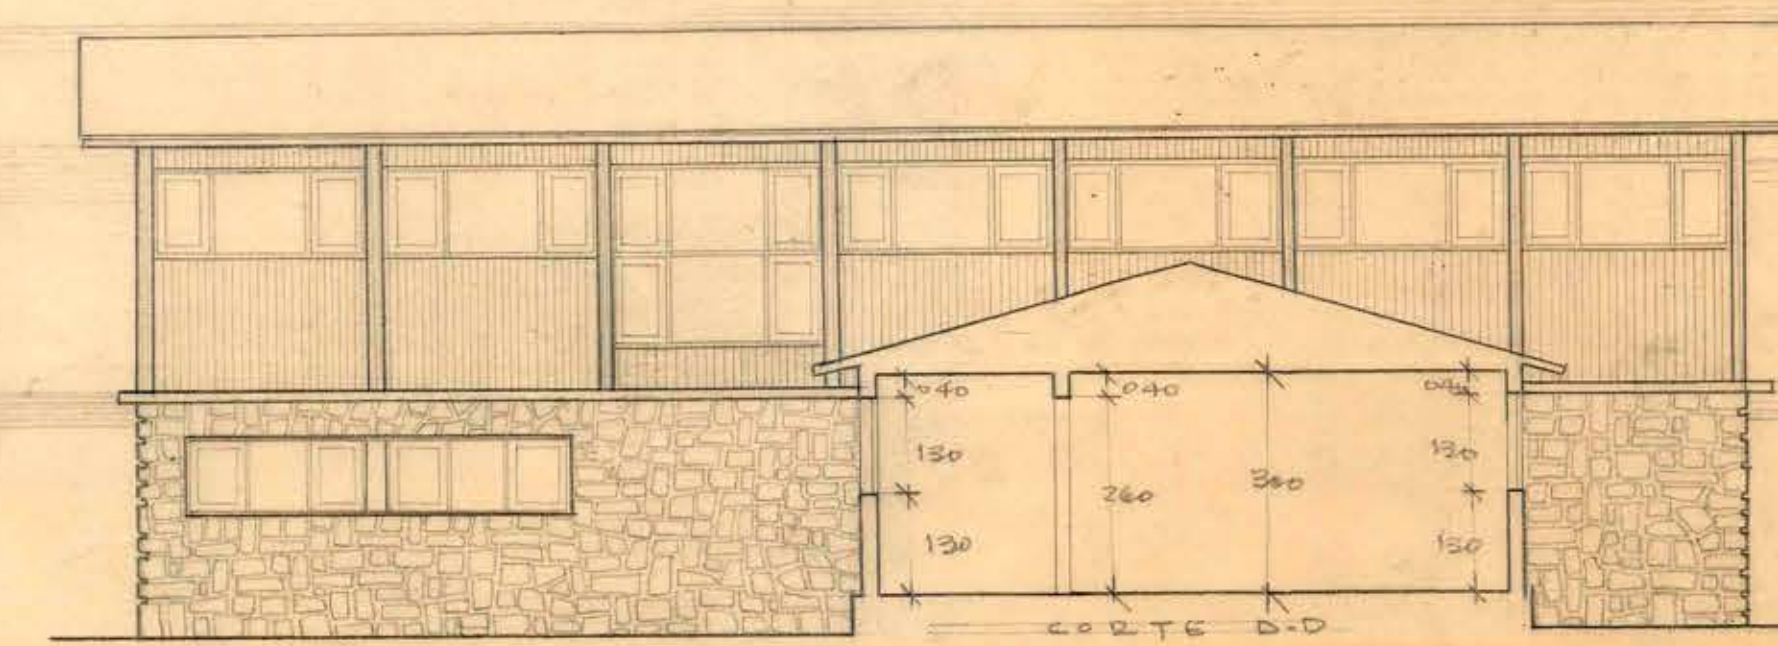

FACHADA ORIENTE TALLER