


FACHADA SUR-ORIENTE

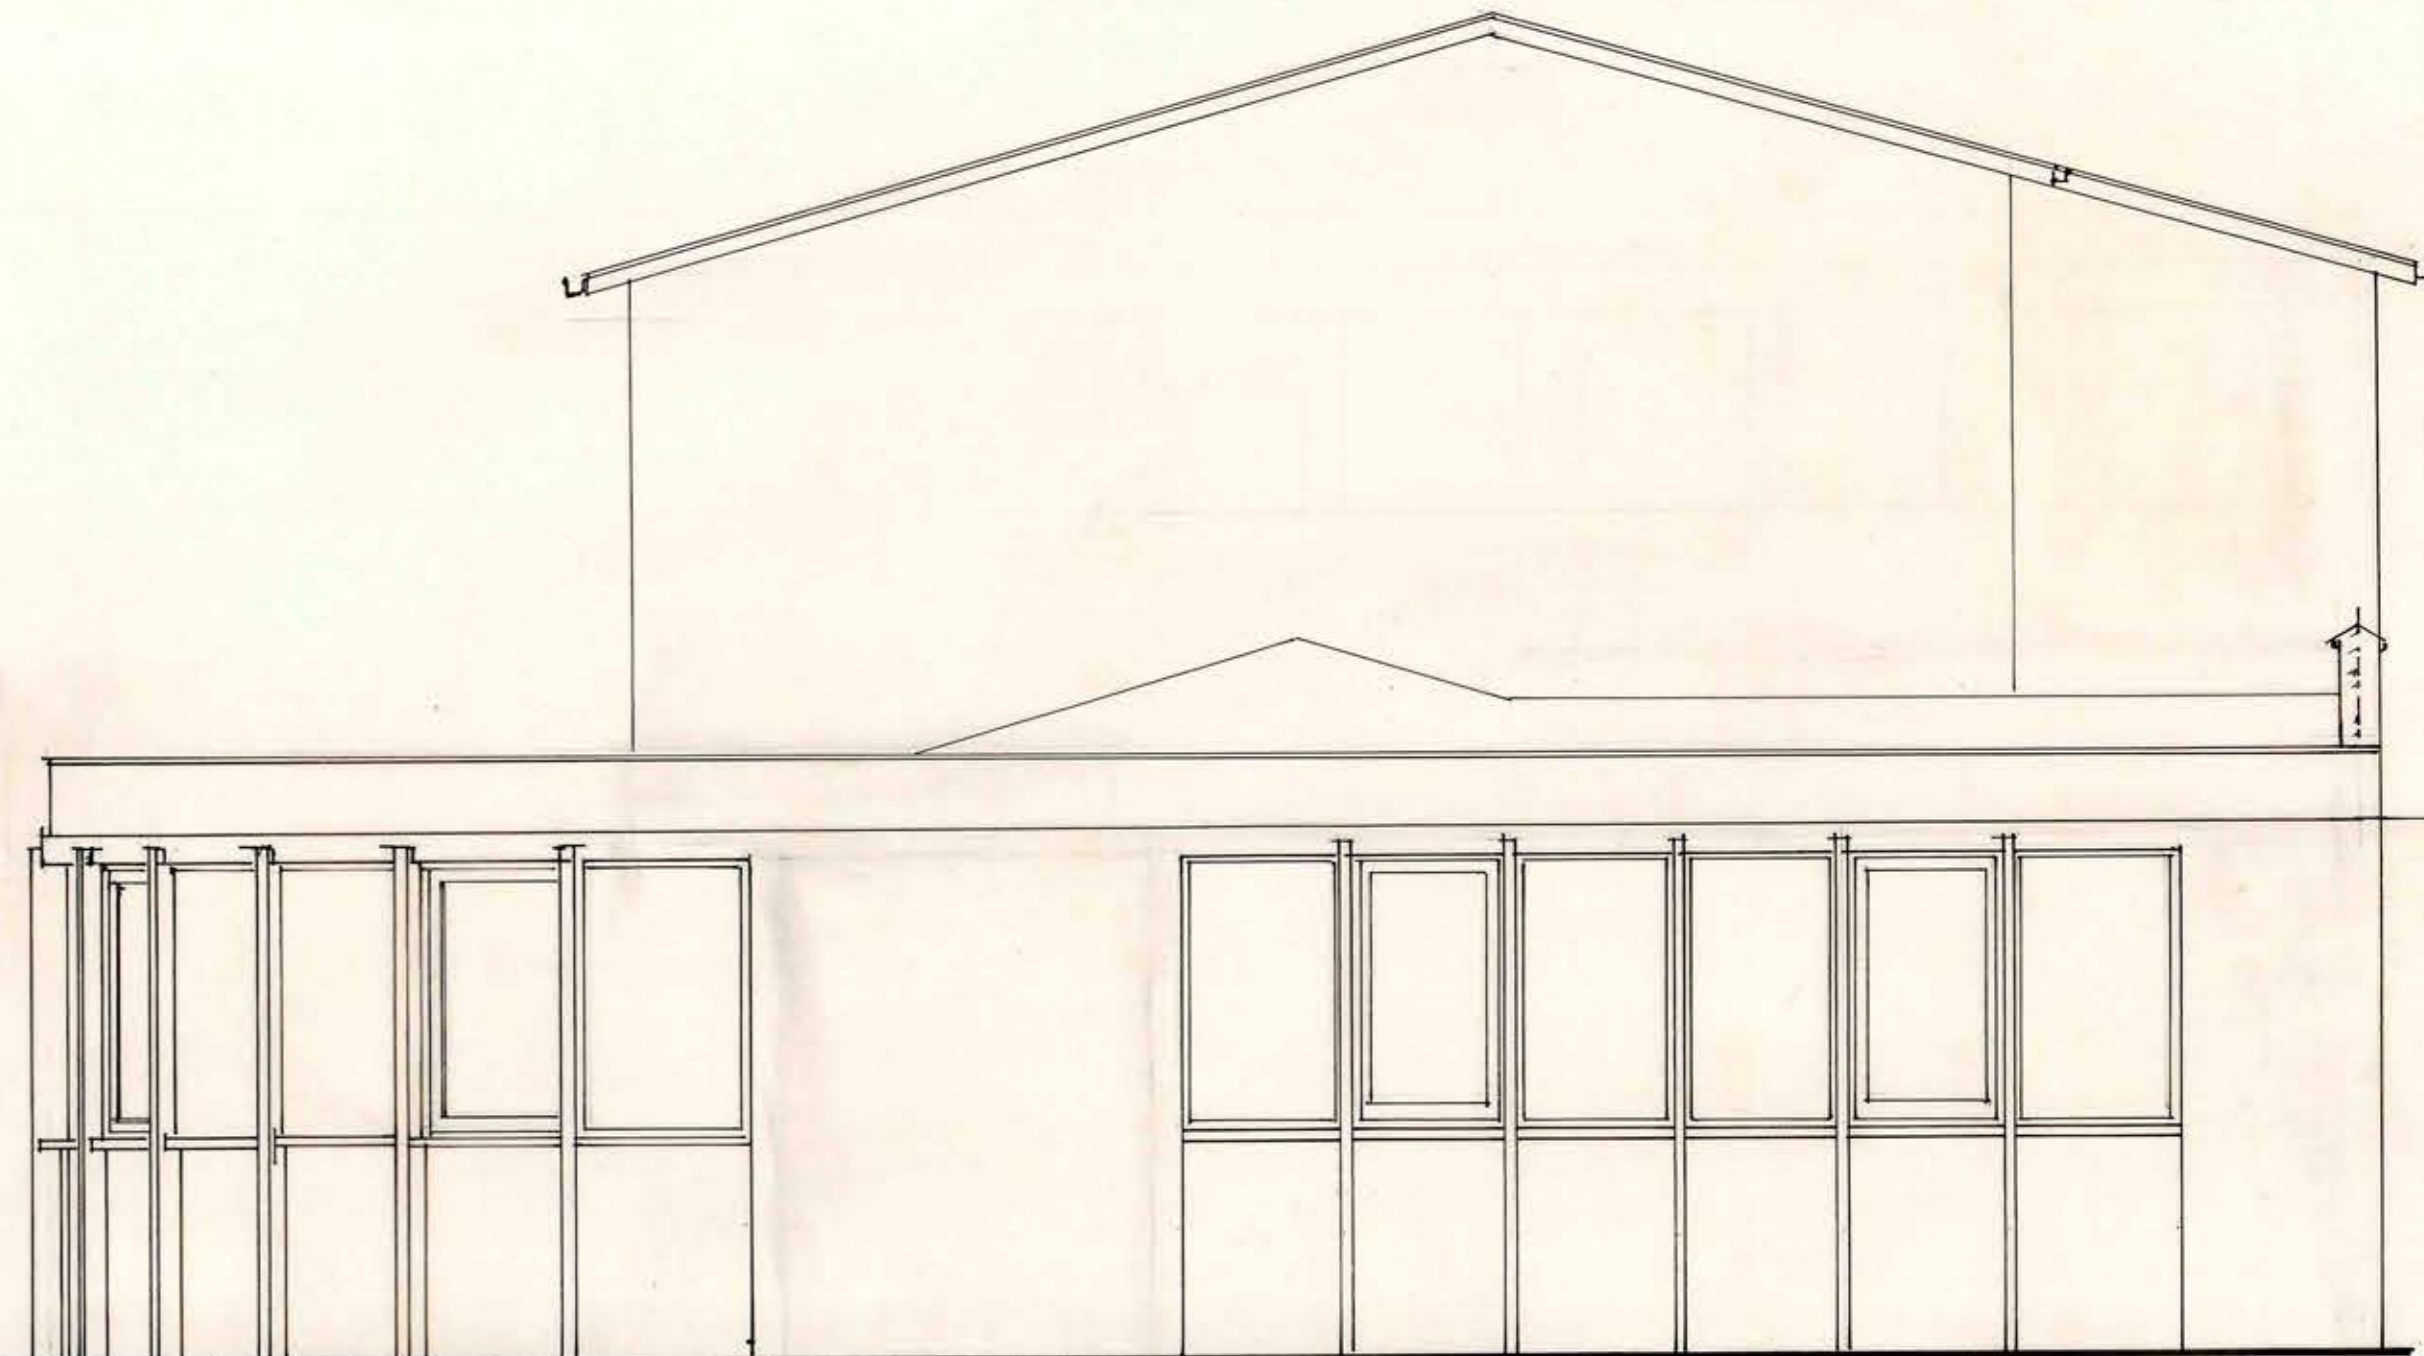

FACHADA NOR-ORIENTE

*Handwritten signature*

M. O. P. DIRECCION DE ARQUITECTURA — BOMBEROS DE LEBU — ESC: 1:50



12 MAR 1984

033V/10

209001

1-7-23