


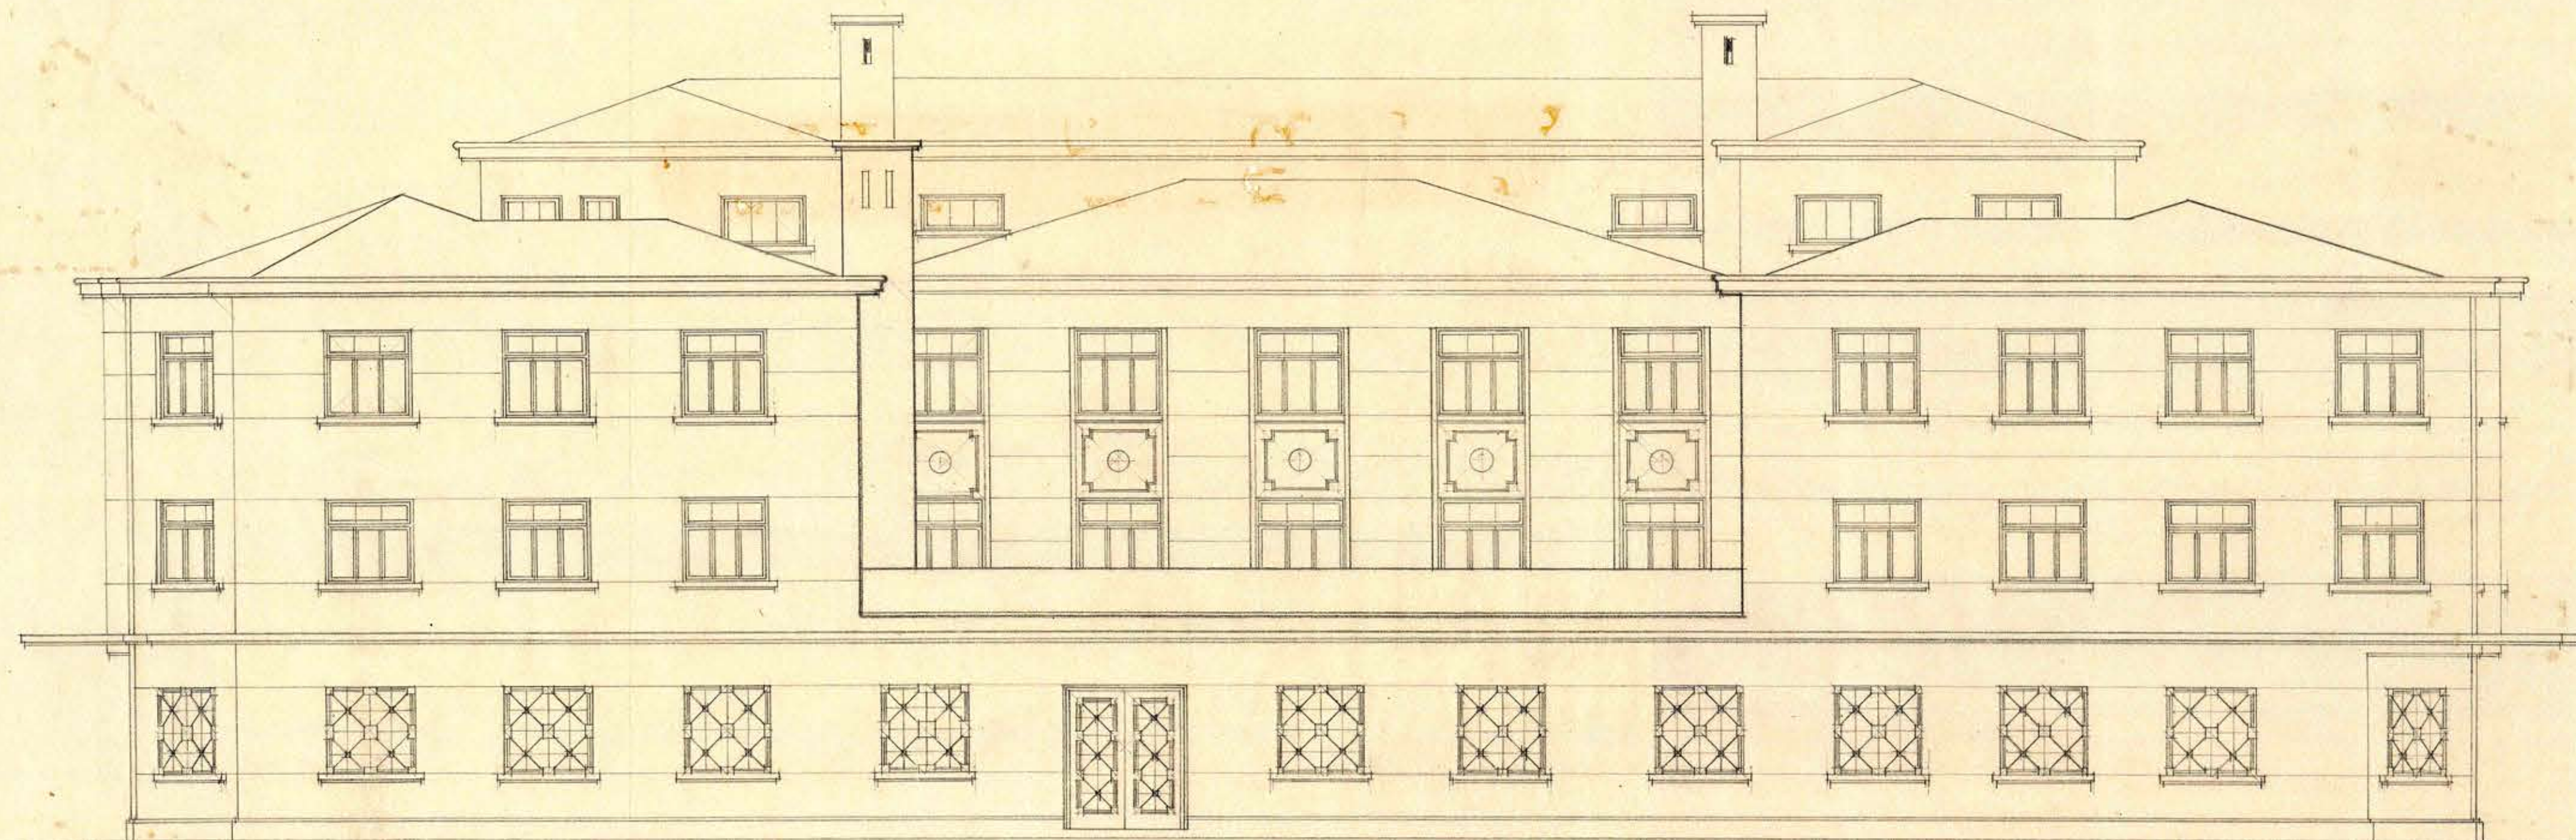

CALLE RANCA GUL

pp. Carlos Stange &
Stangew

Handwritten signature

ESCALA: 1:100

17. VII. 1916.

D. G. A. P. DEPARTAMENTO DE ARQUITECTURA SERVICIOS PUBLICOS PUERTO RICO

ALFREDO HOFFMANN
ARQUITECTO

Handwritten signature

0.75 x 0.42