


FACHADA PRINCIPAL



FACHADA LATERAL

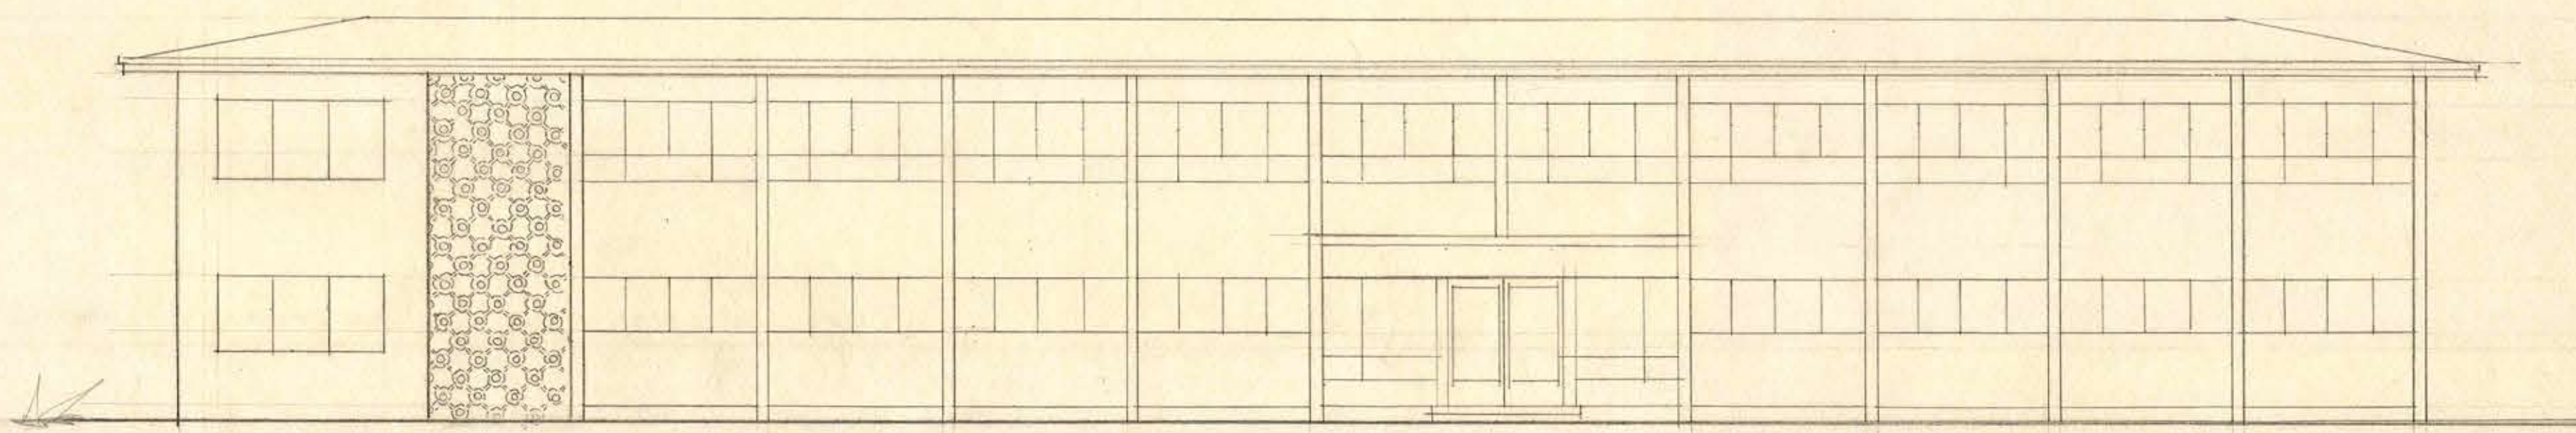