




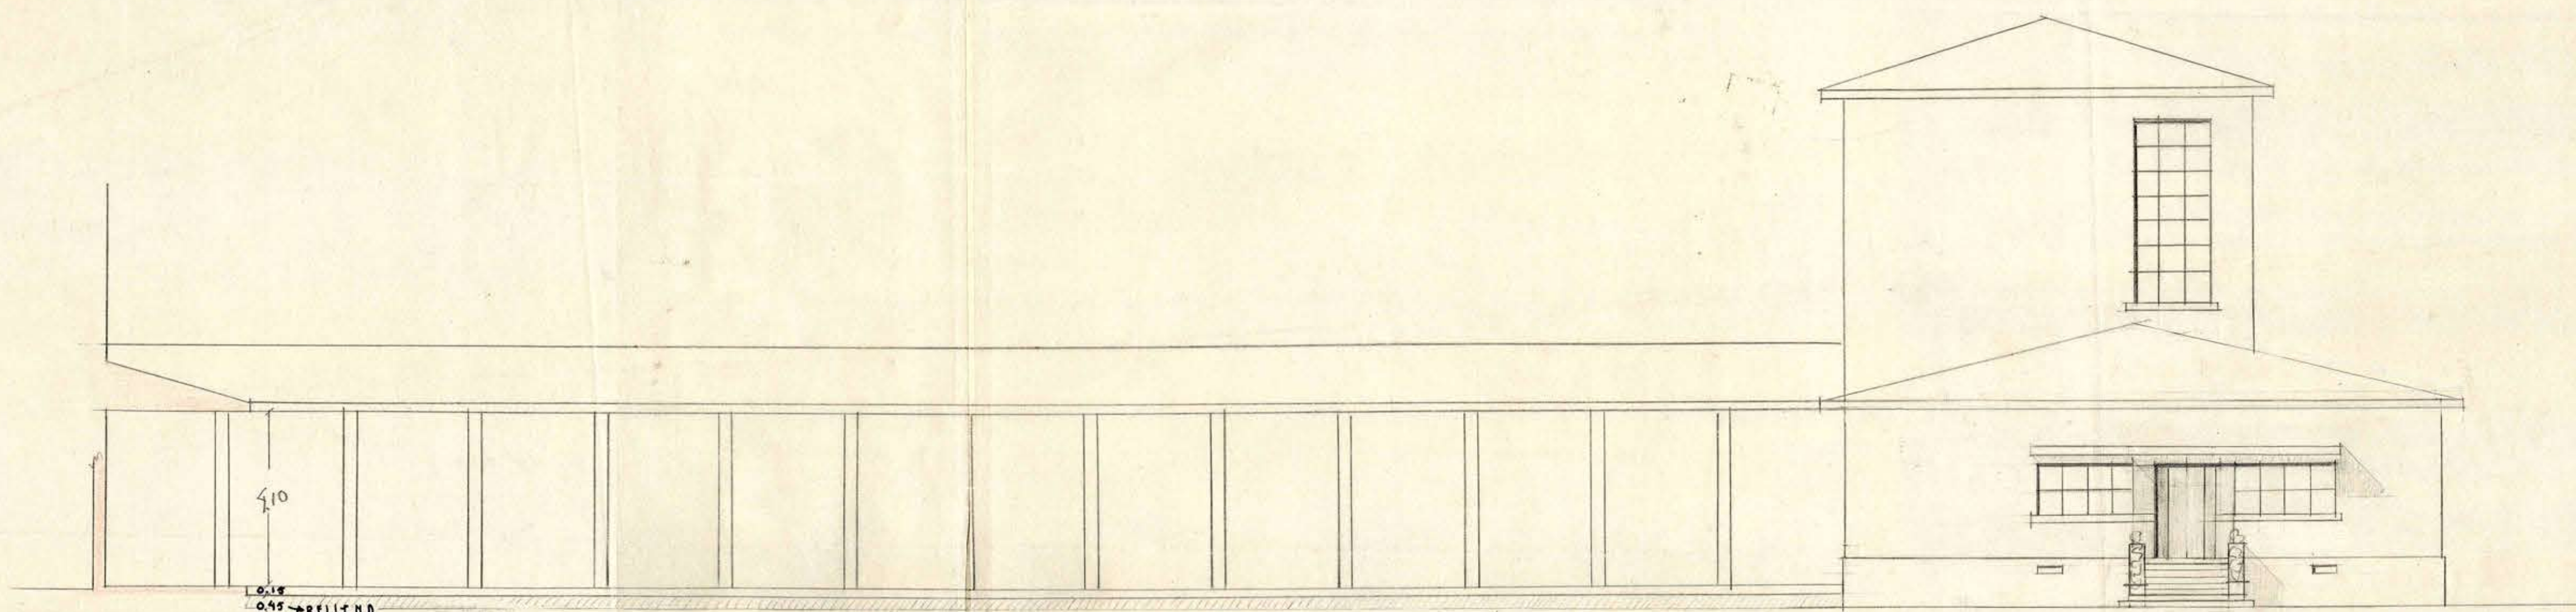

FACHADA NORTE

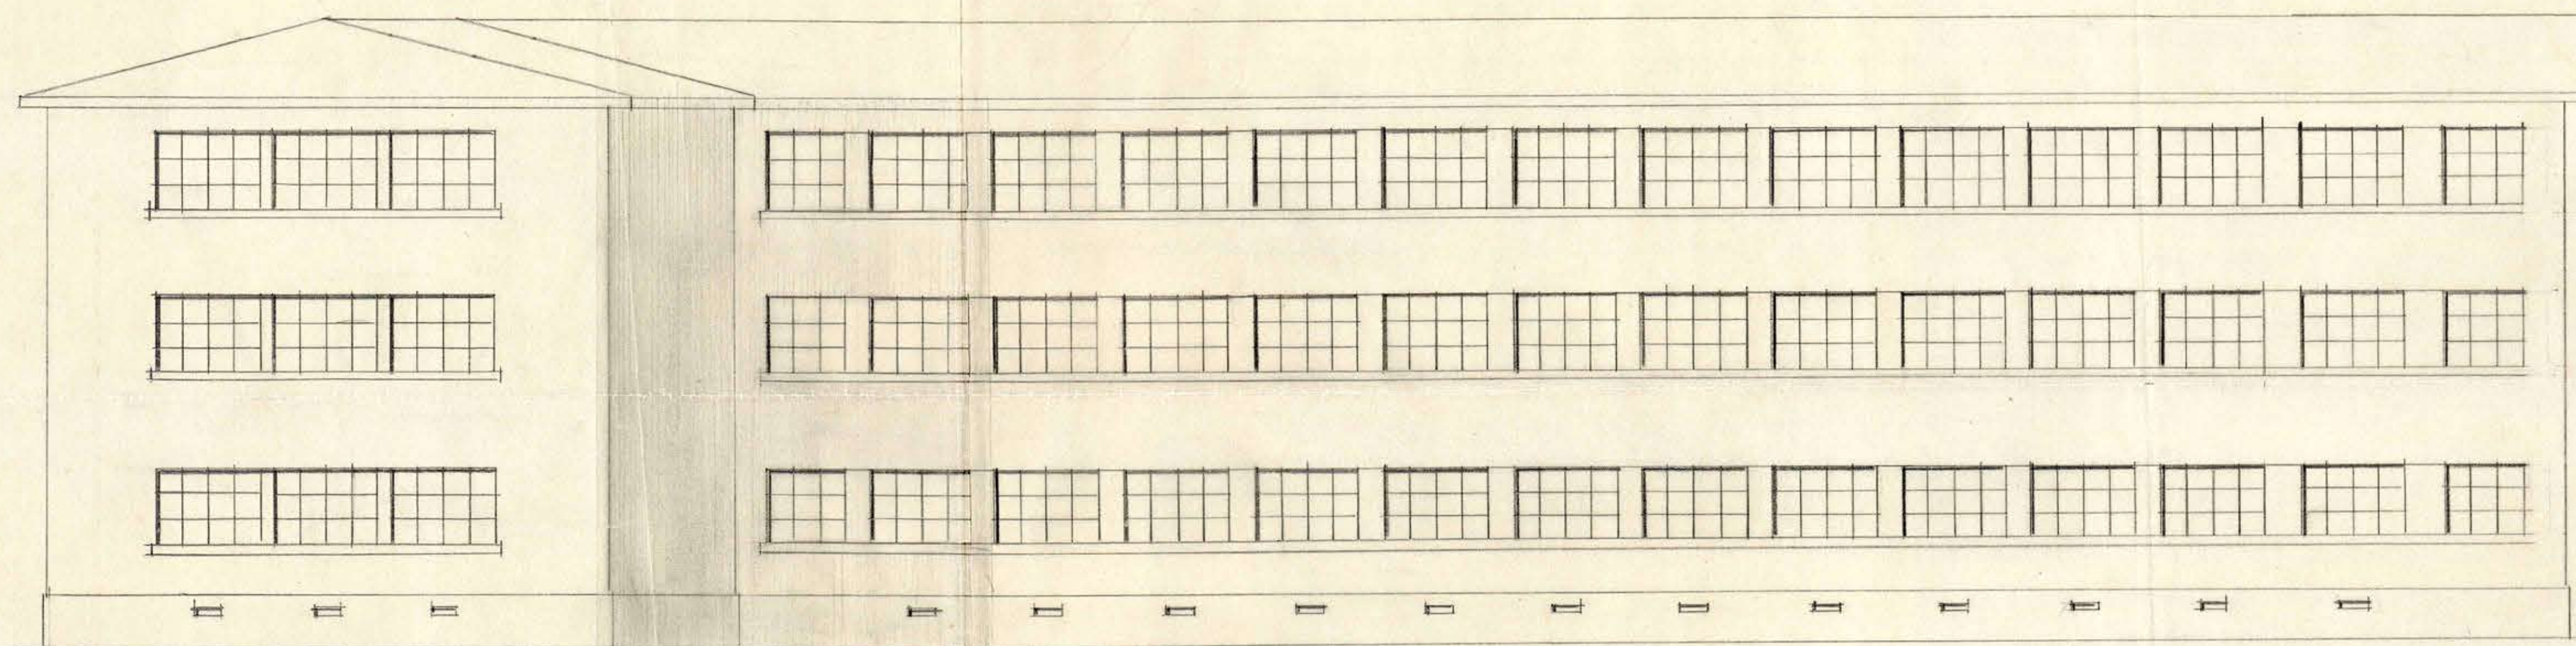

FACHADA SUR

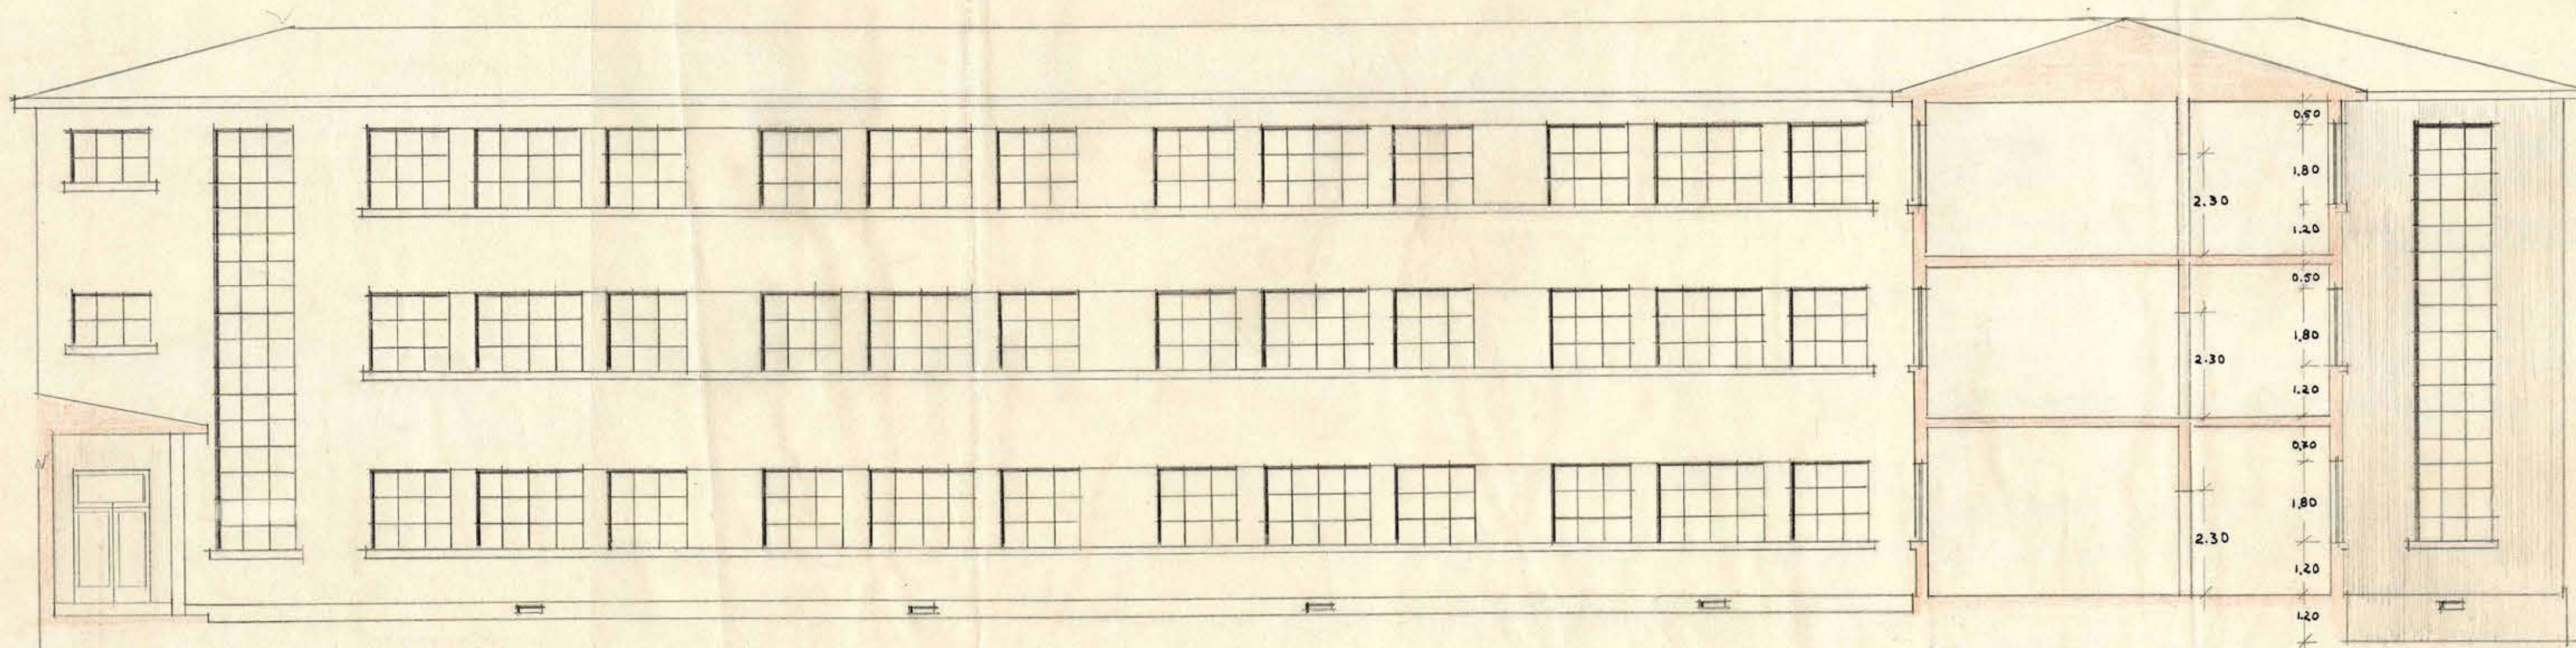

FACHADA NORTE

