

[illegible]



C.I. N° 2
0,60 x 0,60
CT = 200,20
CR = 198,90
H = 1,30

ESCALA 1:2

The image contains two technical drawings of a structure labeled 'ESCOTILLA'.

The left drawing, titled 'CORTE TRANSVERSAL', shows a cross-section of the structure. It features a semi-circular top with a central opening. Two vertical tubes are positioned inside. Dimensions include a width of '3.00 mtrs.' at the base and a 'Corno de Arena = 5.00 cms.' on the right side. A label 'ESCOTILLA' points to the top opening.

The right drawing, titled 'DETALLE P-P', is a detailed view of a section. It shows a rectangular frame with four circular elements at the corners. Labels include 'RELLENO DE ARENA' (sand fill) for the central area, 'PERFIL EXCAVACION' (excavation profile) for the right side, 'DOBLE MALLA ACMA C-188' (double ACMA C-188 mesh) for the horizontal reinforcement, and 'LOSA DE HORMIGON' (concrete slab) for the base.

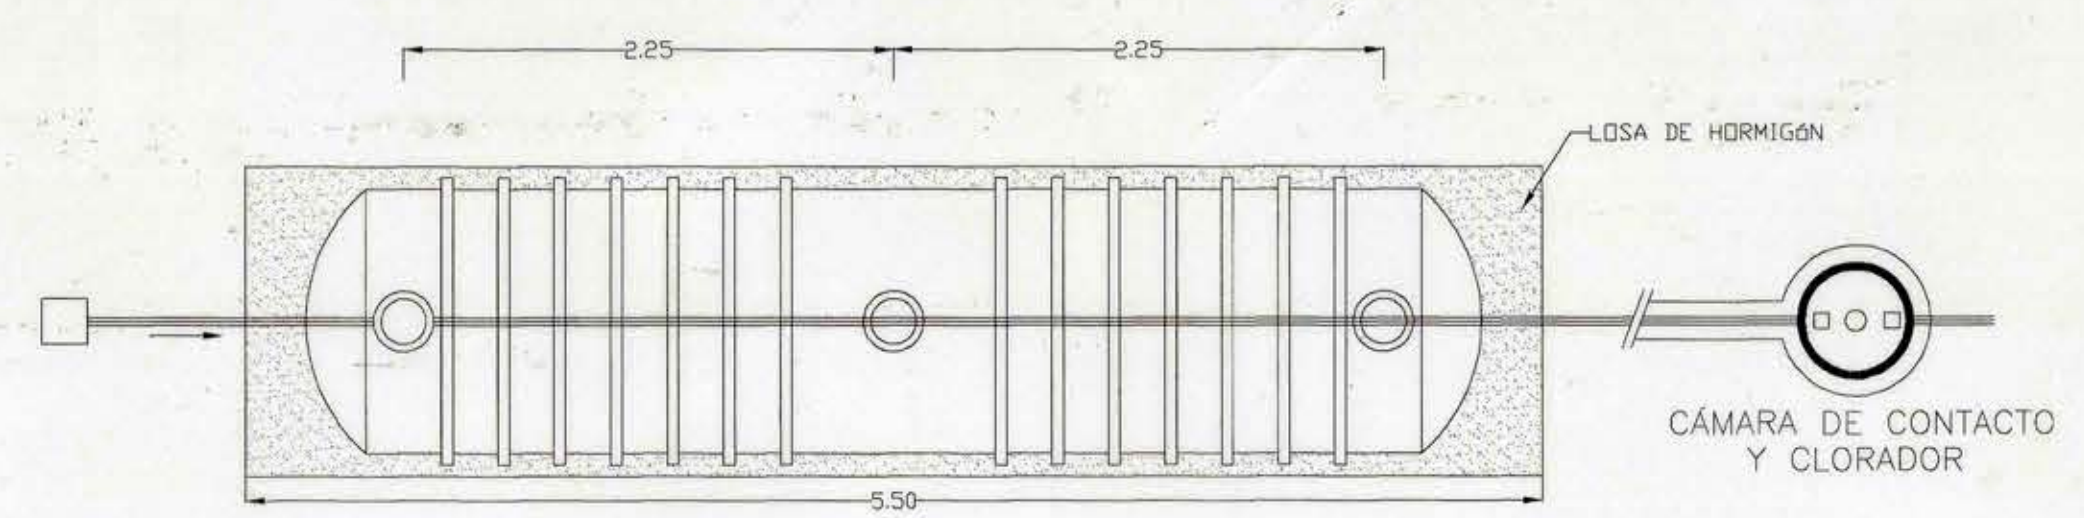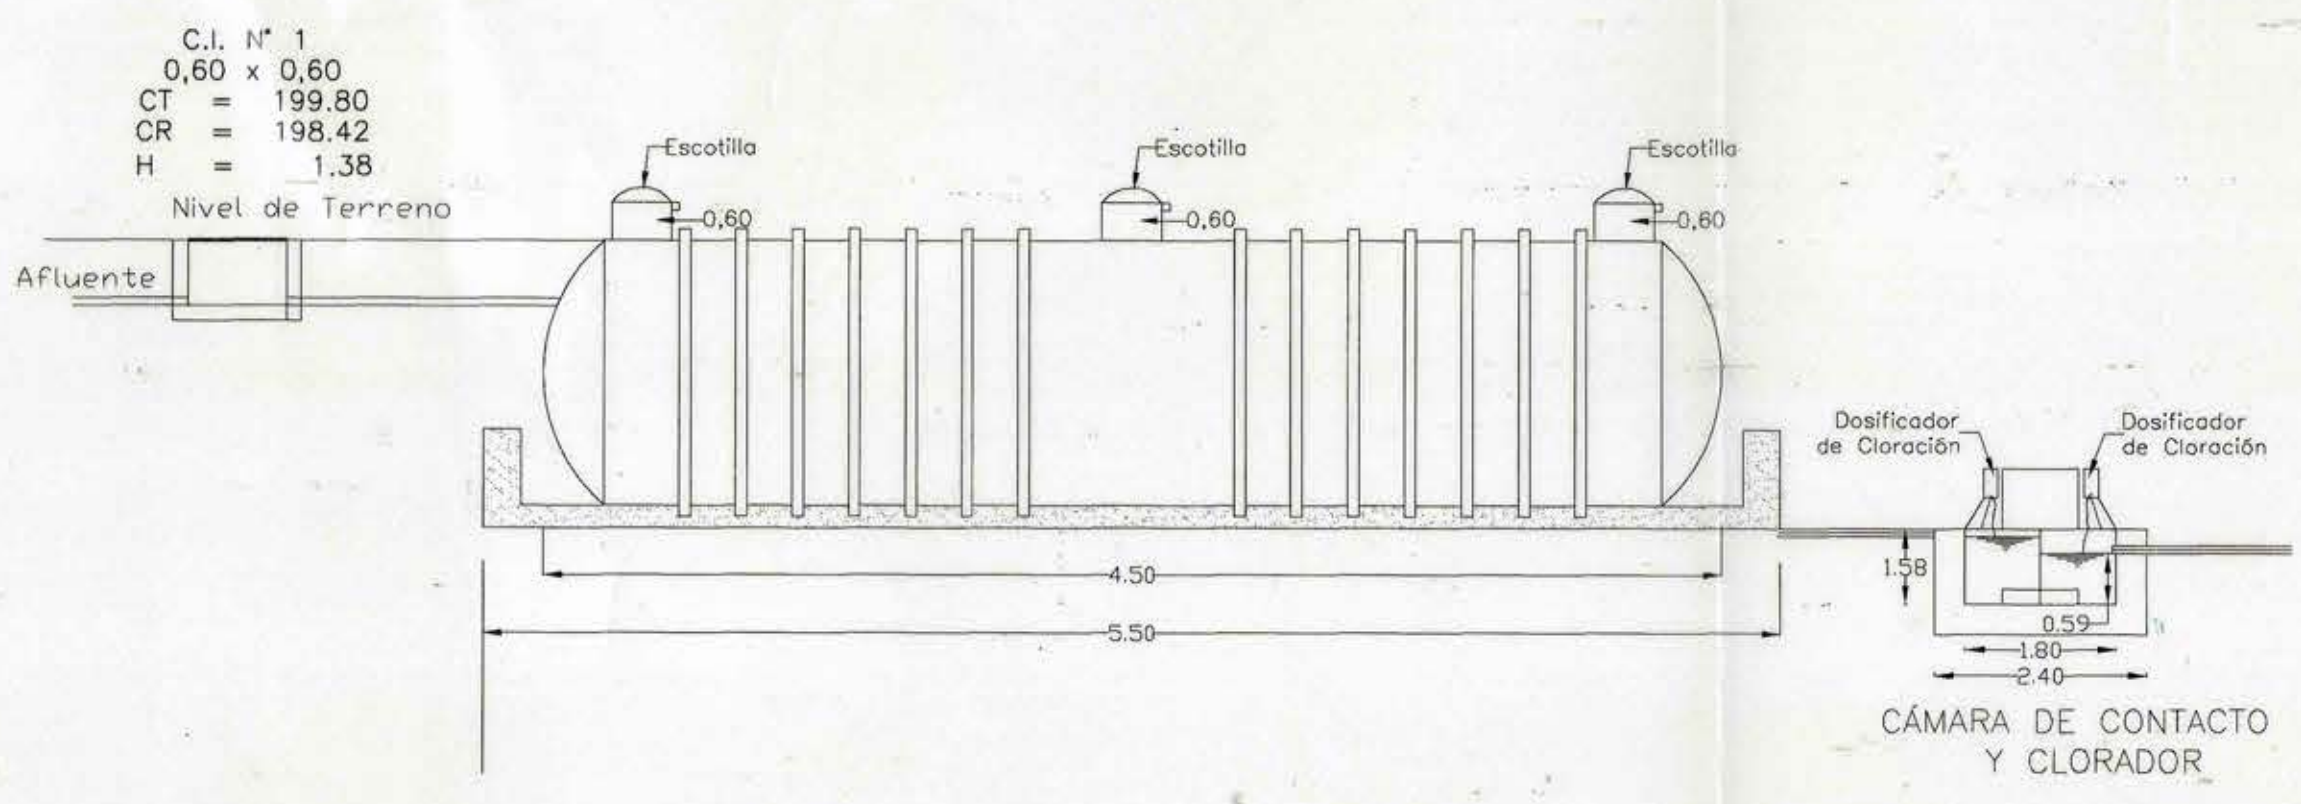

PROPIETARIO :			
		I. MUNICIPALIDAD DE LAS CABRAS	
		DIRECCION DE ARQUITECTURA OFICINA REGIONAL VI REGION	
REGION	VI REGION	OBRA	PROYECTO DE ALCANTARILLADO ESCUELA VALDEBENTEN LAS CABRAS
PROVINCIA	CACHAPOAL	CONTENIDO	
COMUNA	LAS CABRAS	PLANTA GENERAL, DETALLES	
ARQUITECTO REGIONAL		DIBUJO	5
		G.U.M. M.C.V.	
OSCAR E. NOVOA VARGAS		CLAVE	
ARGO. JEFE U. PROYECTOS		I	
FRANCISCO HERNANDEZ DIAZ		FORMATO	SUPERFICIE
ARQUITECTO PATROCINANTE		A=0	
DIRECCION DE ARQUITECTURA MOP		LAMINA N°	
DE SARROLLO			
ESCALA		1	DE 5
LAS INDICADAS		TUBO N°	343