



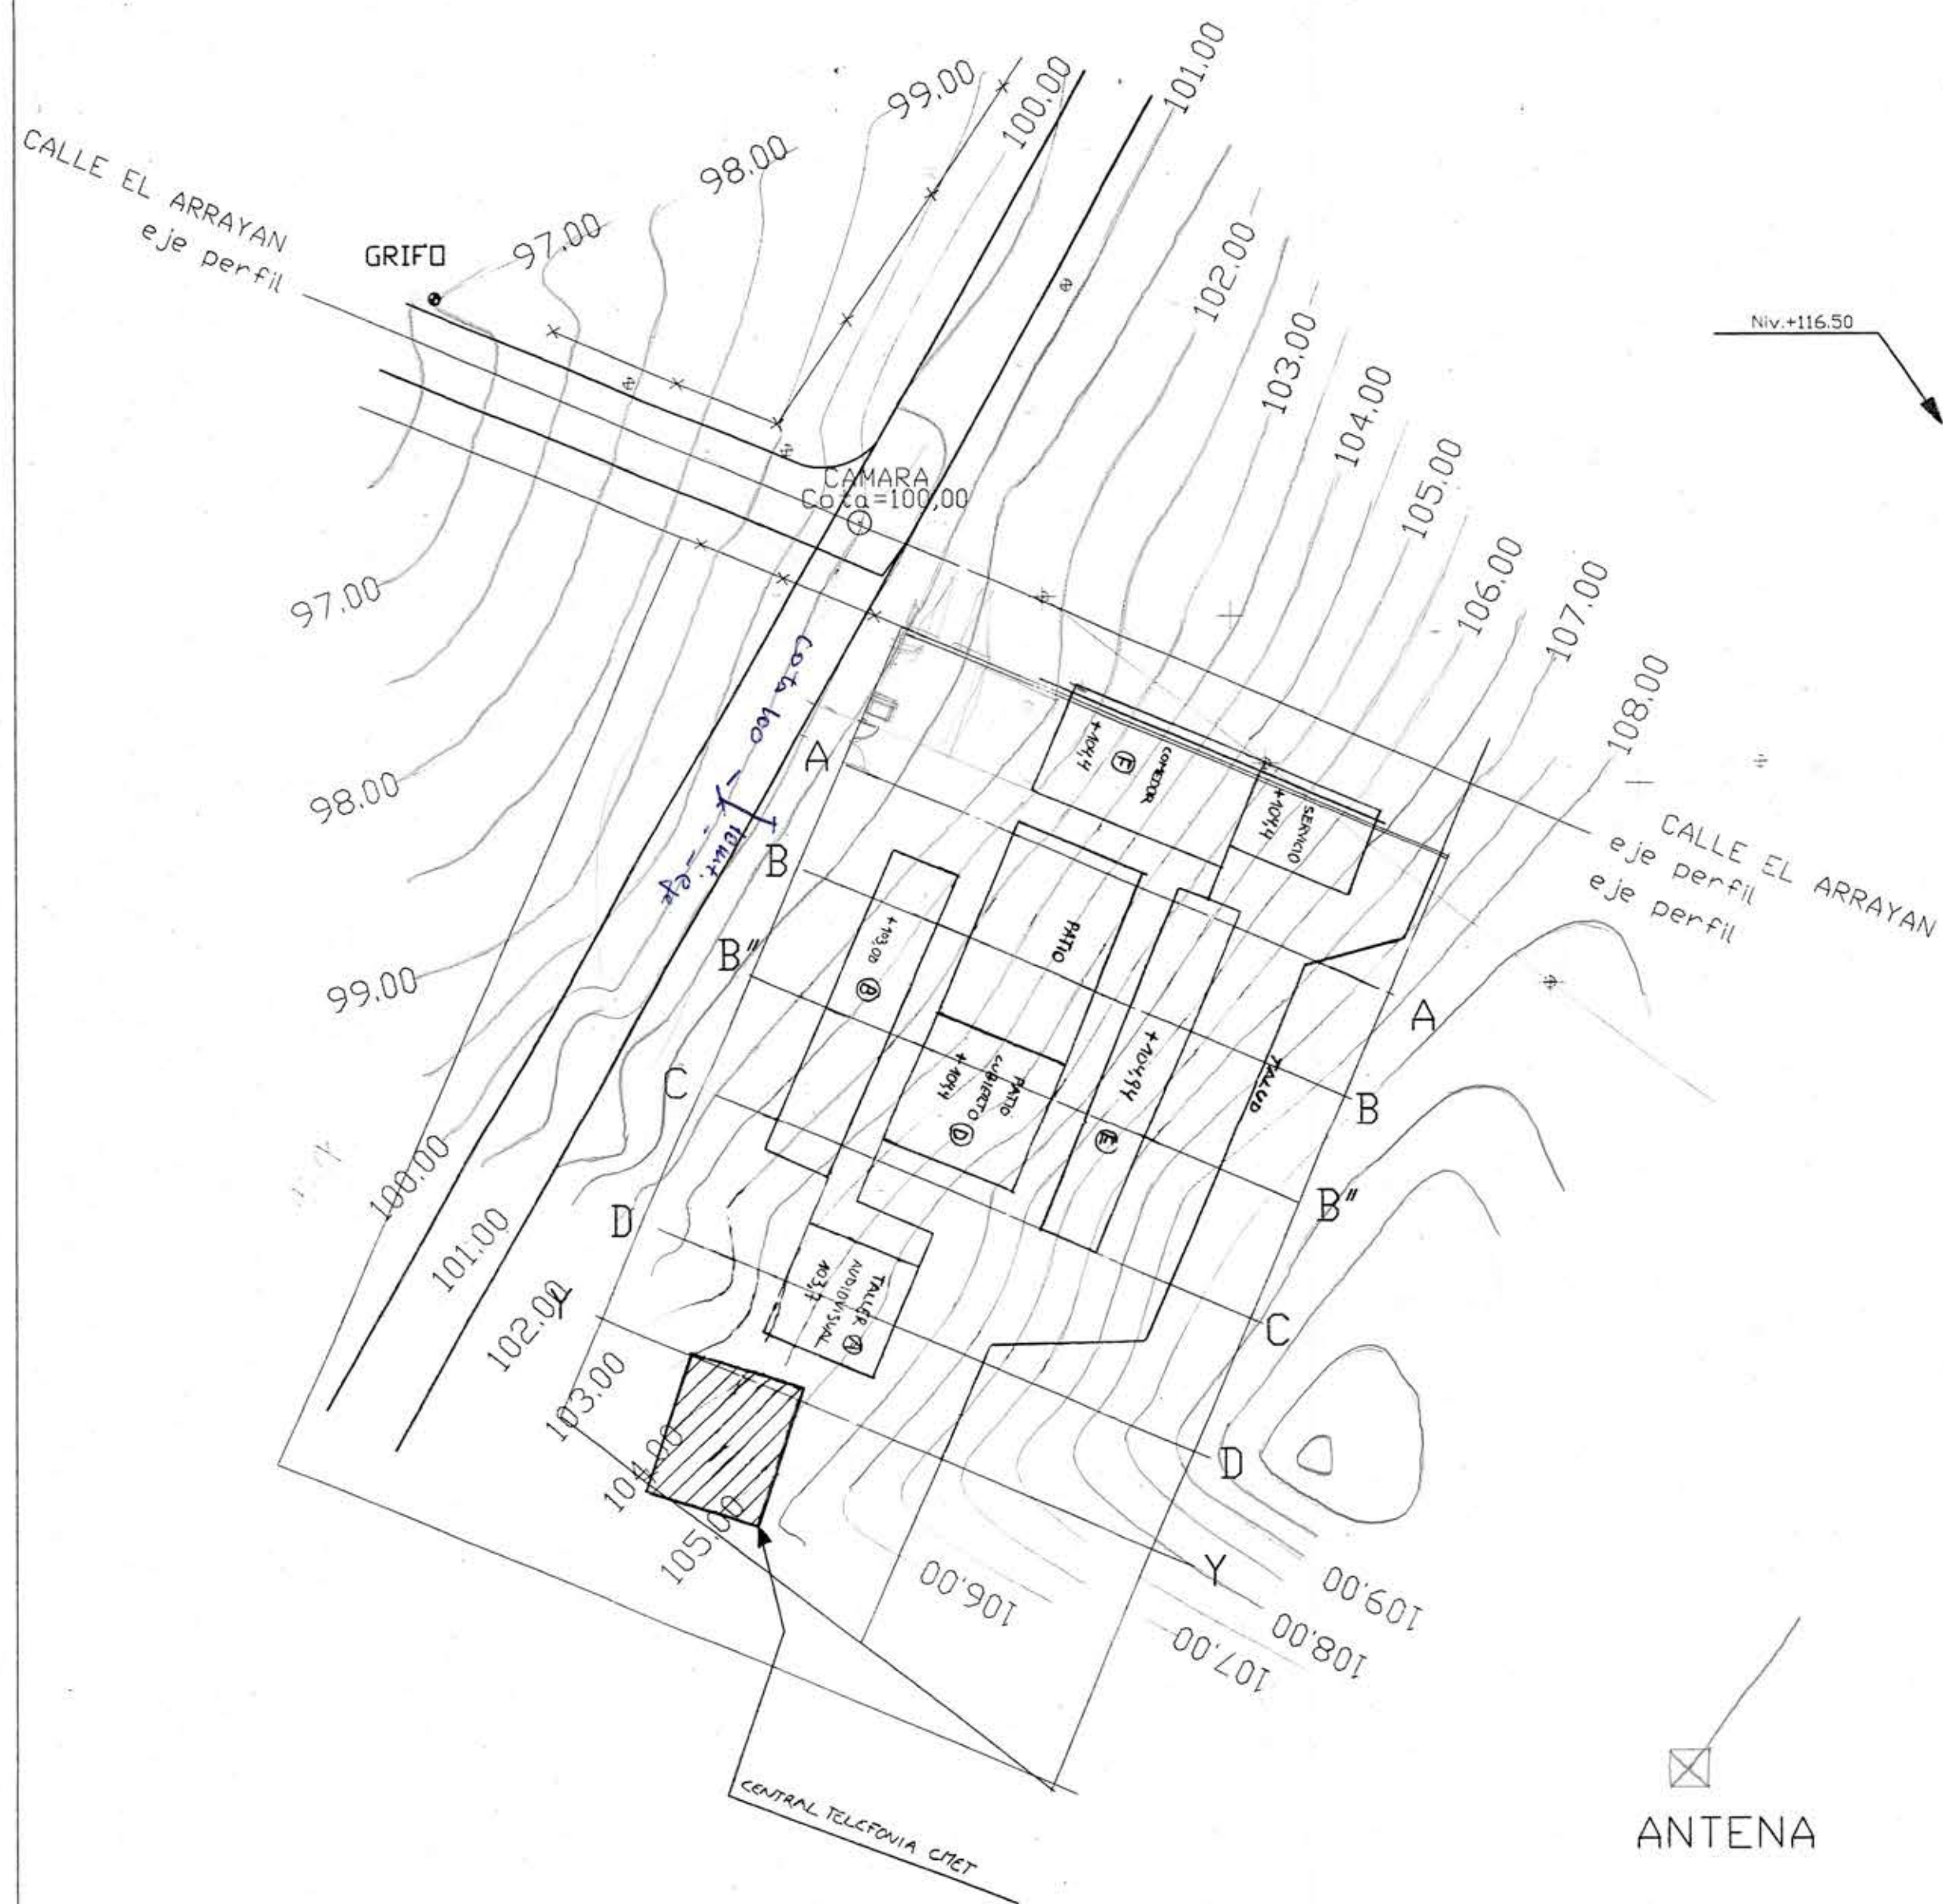




VOL. PARC. RELLEND=923,00m3
VOL. ACUM. TERRAP.=

VOL. PARC. CORTE=
VOL. ACUM. CORTE=

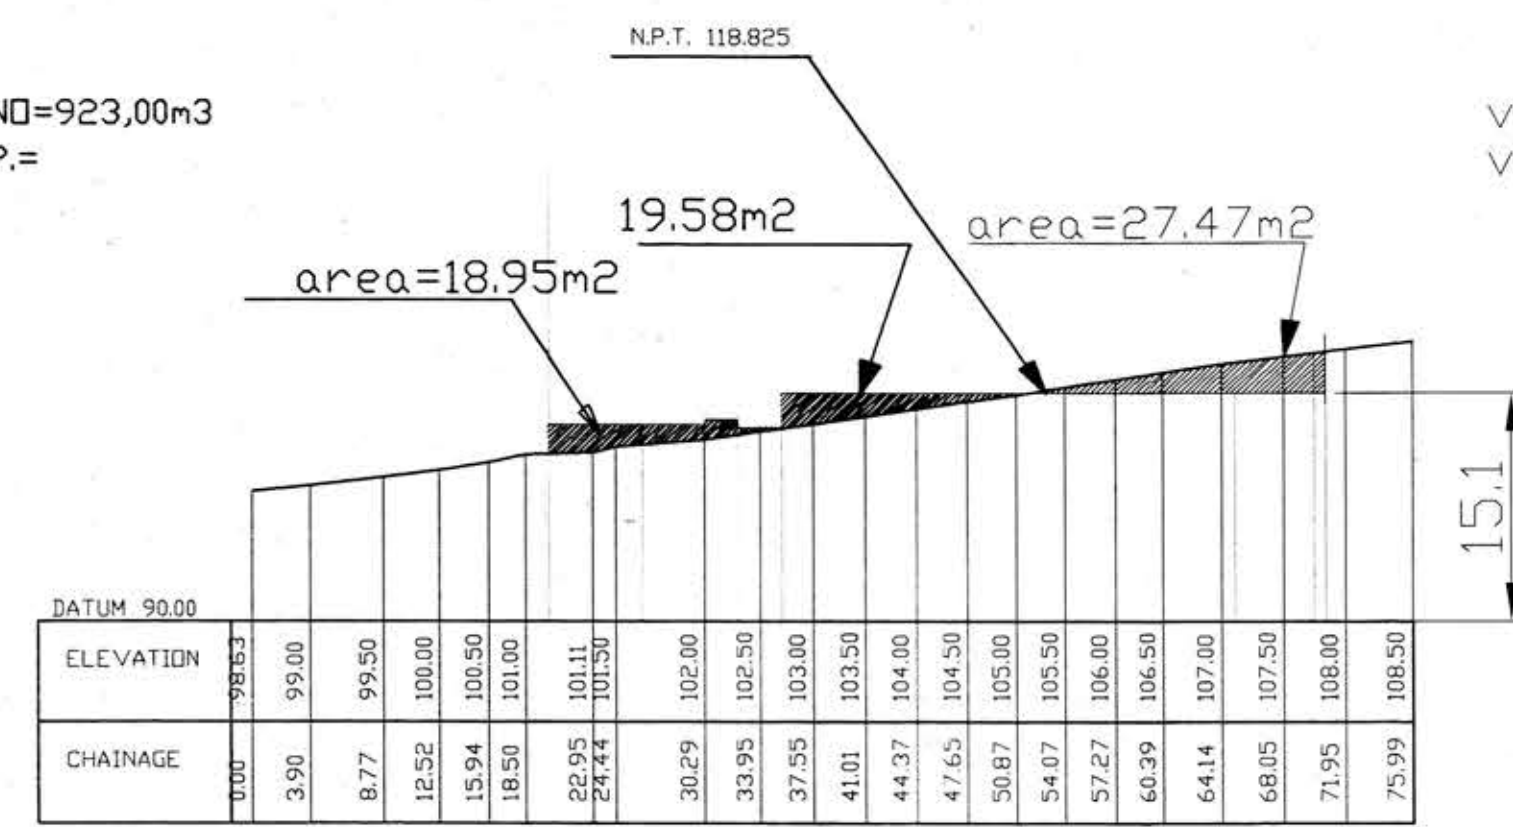


VOL. PARC. TERRAP.=519,30m3
VOL. ACUM. RELLEND=1442,00m3


VOL. PARC. CORTE=549,00m3
VOL. ACUM. CORTE=549,00m3

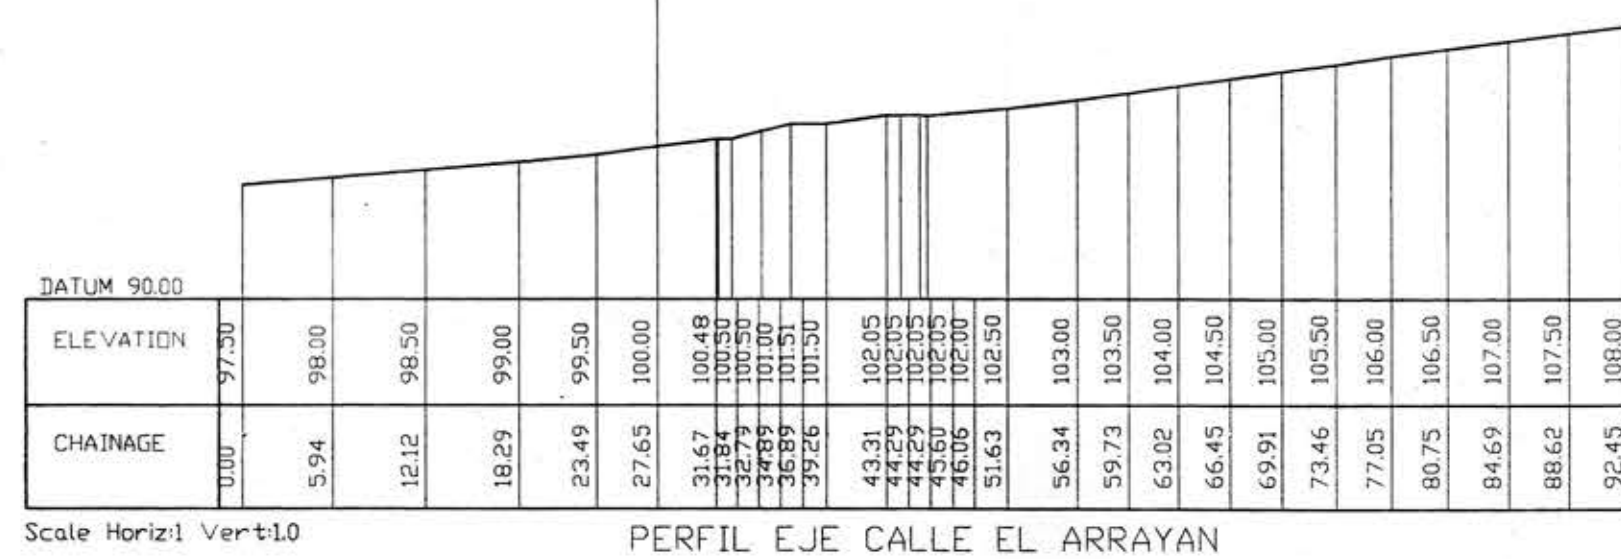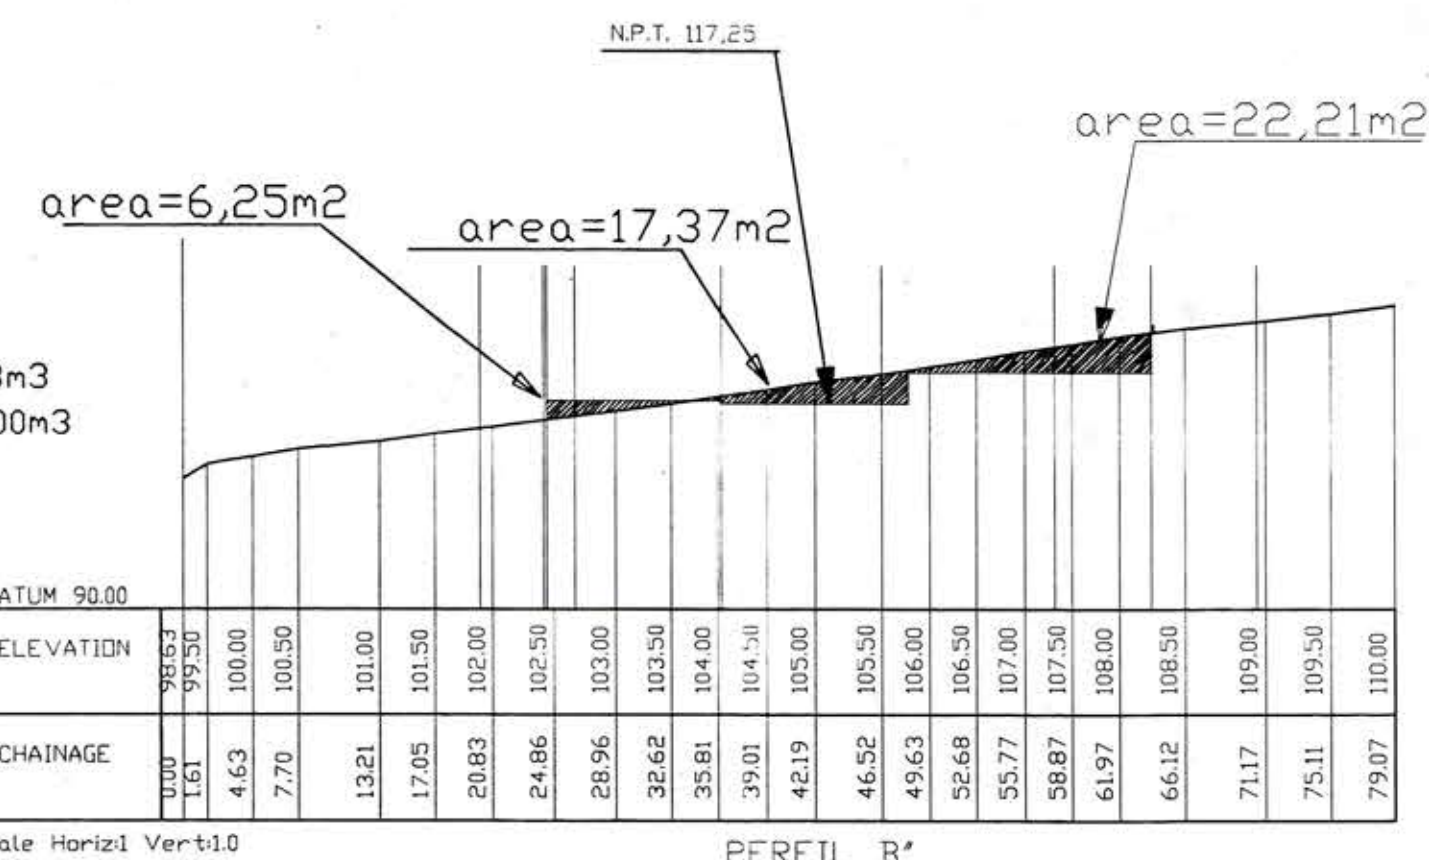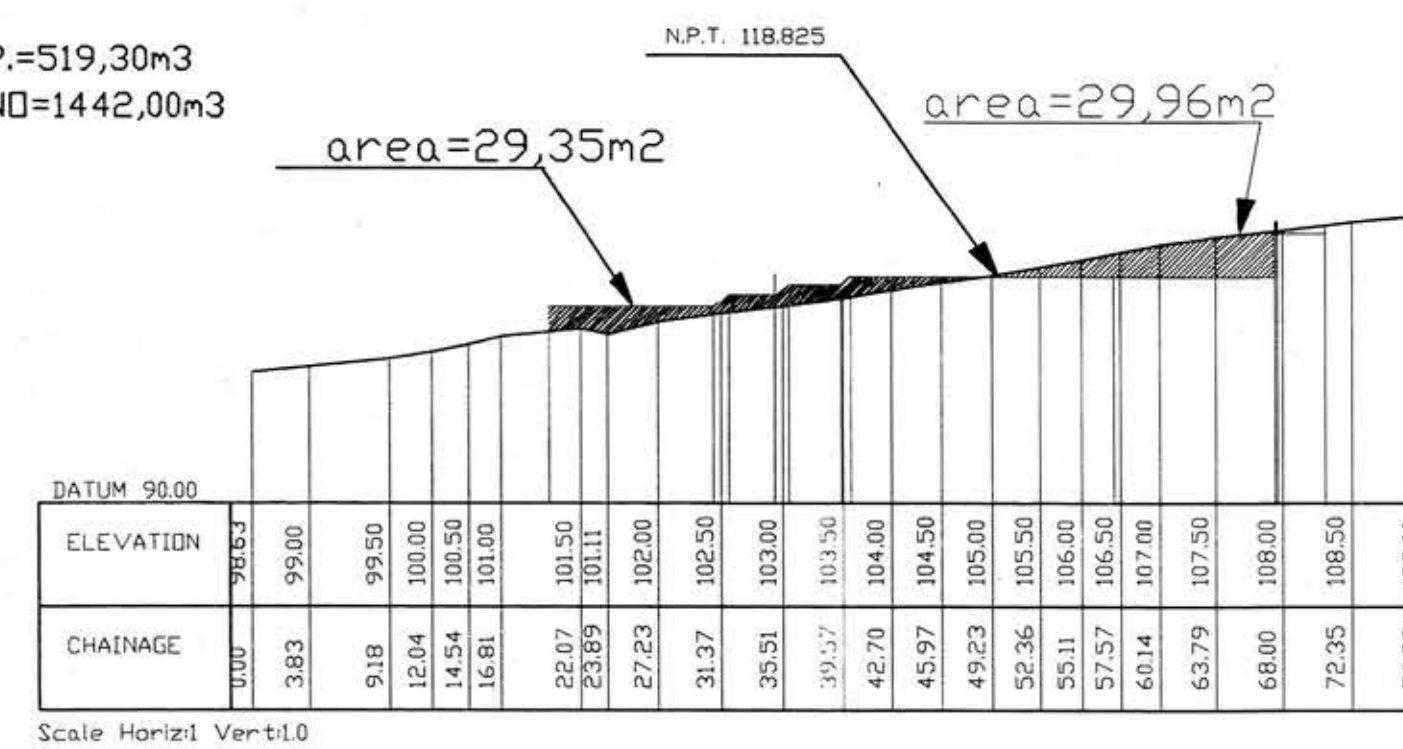

VOL. PARC. TERRAP.=922,96m3
VOL. ACUM. TERRAP.=

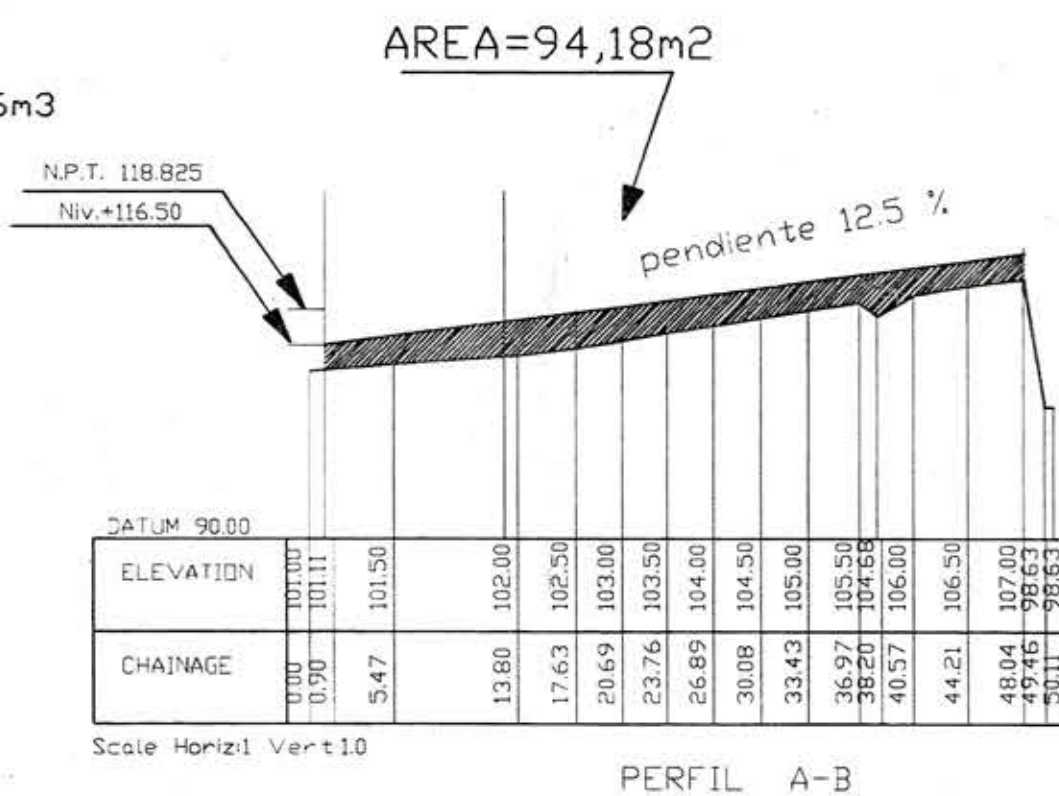

Liceo C-33
6/01.

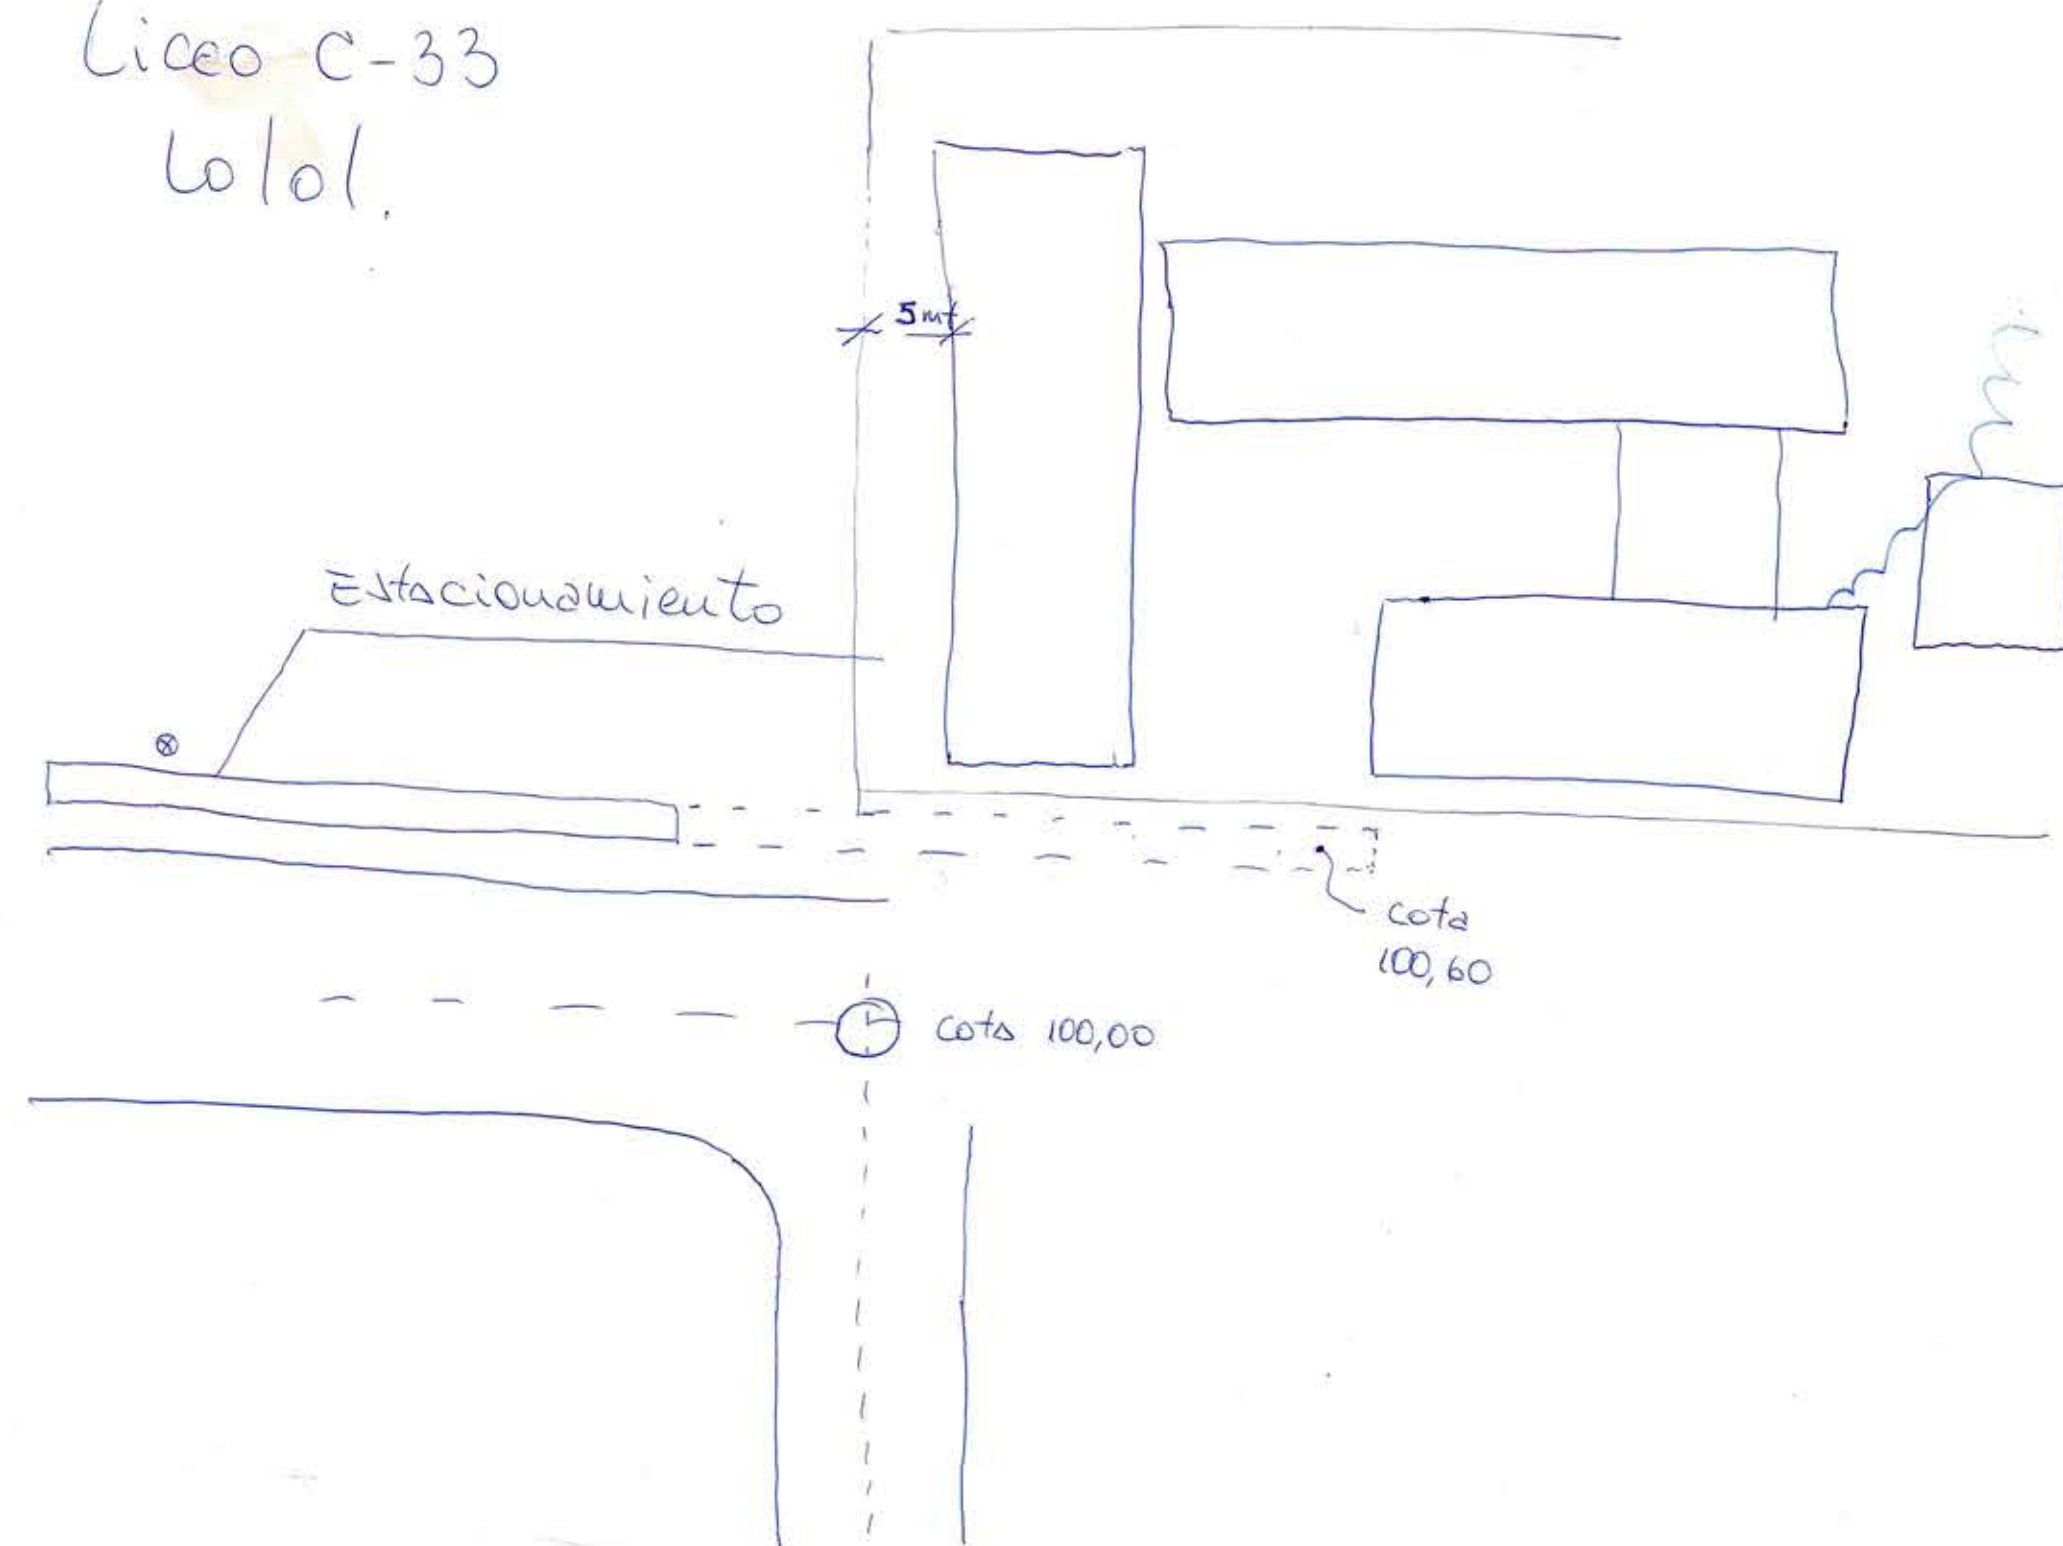

116103