




FACHADA PONIENTE.

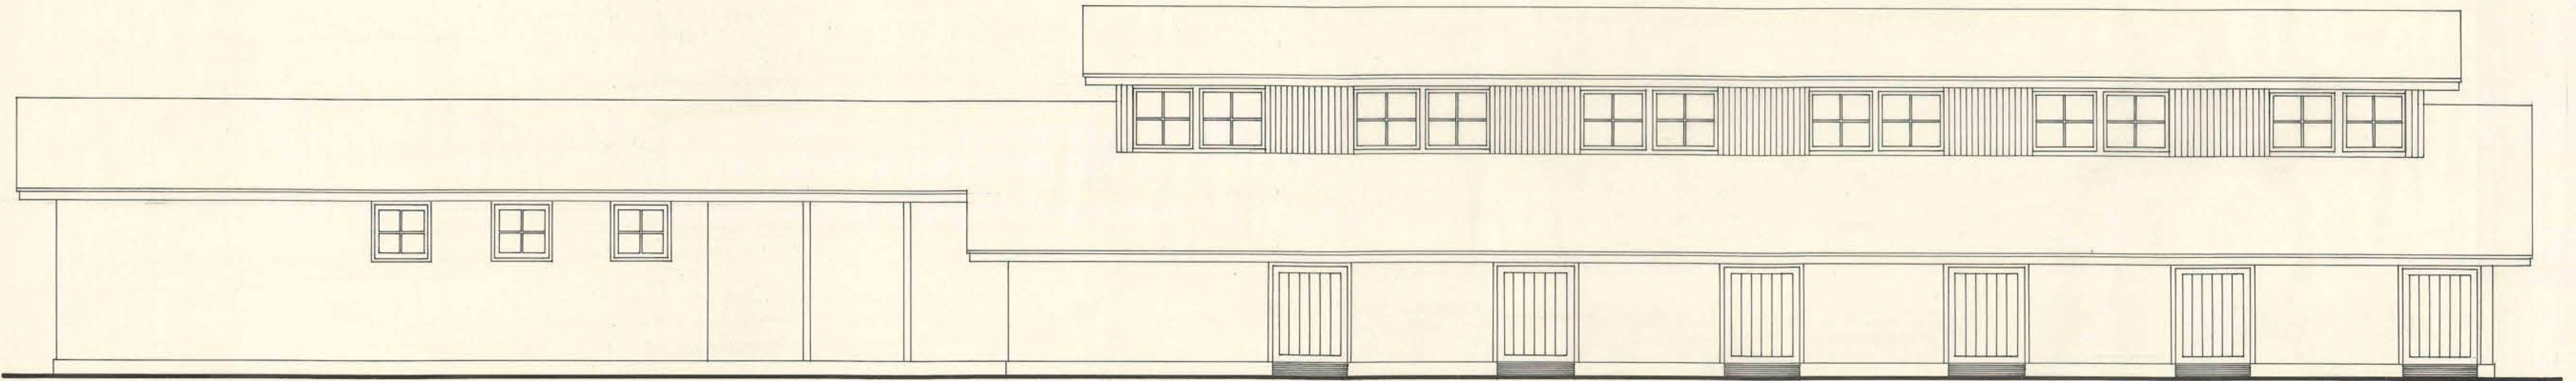

FACHADA ORIENTE.

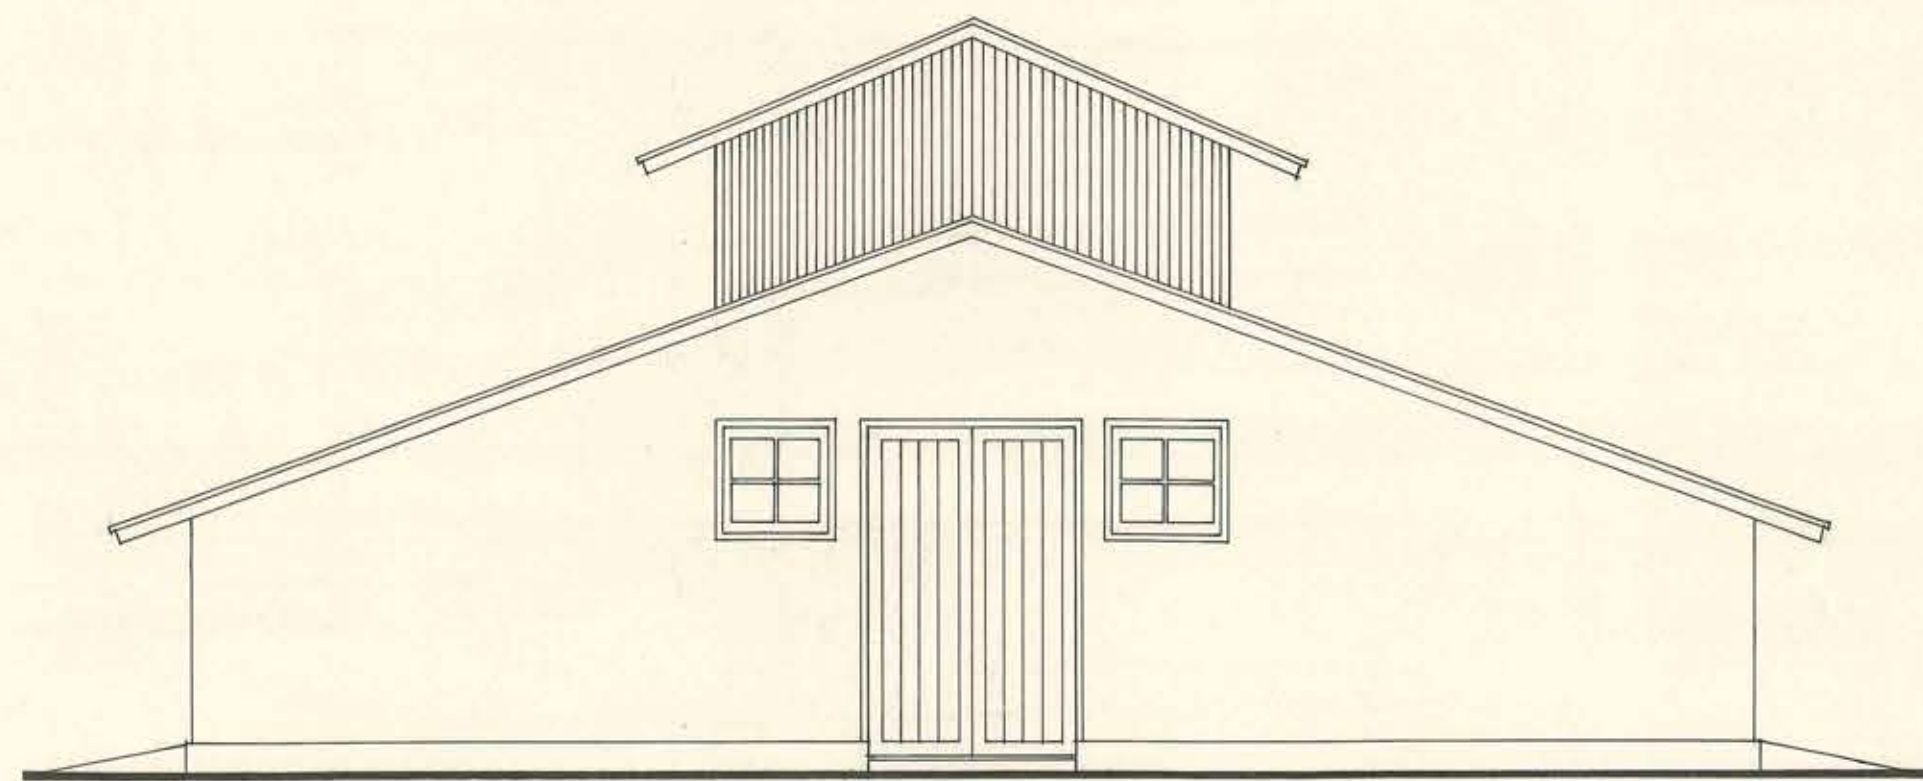

FACHADA NORTE.

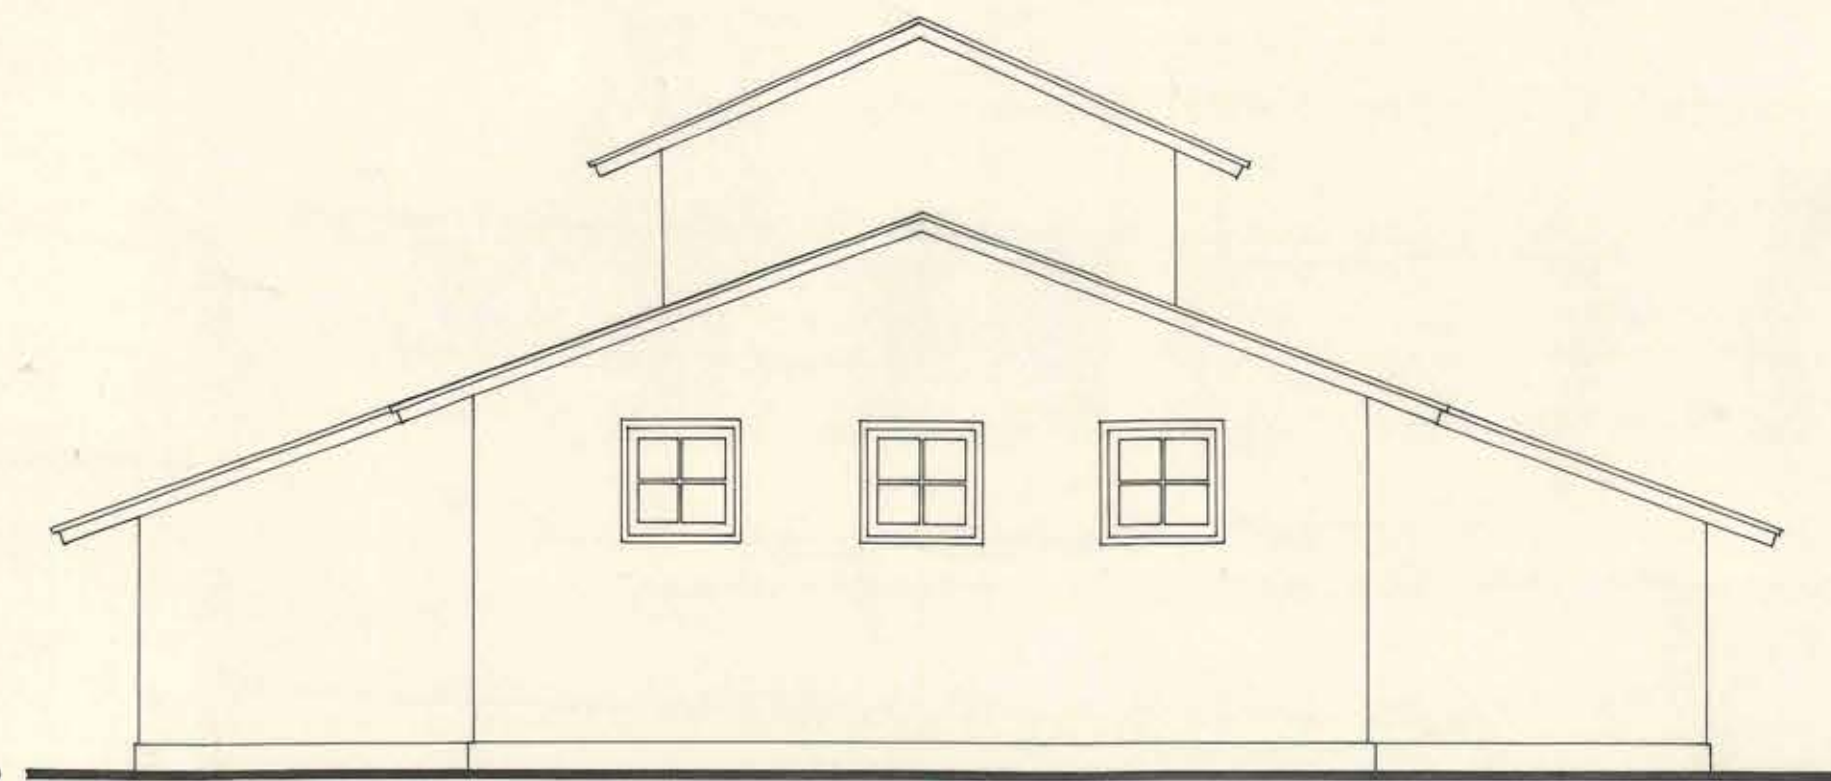

FACHADA SUR.



25 NOV 1960

071X053