




FACHADA PONIENTE

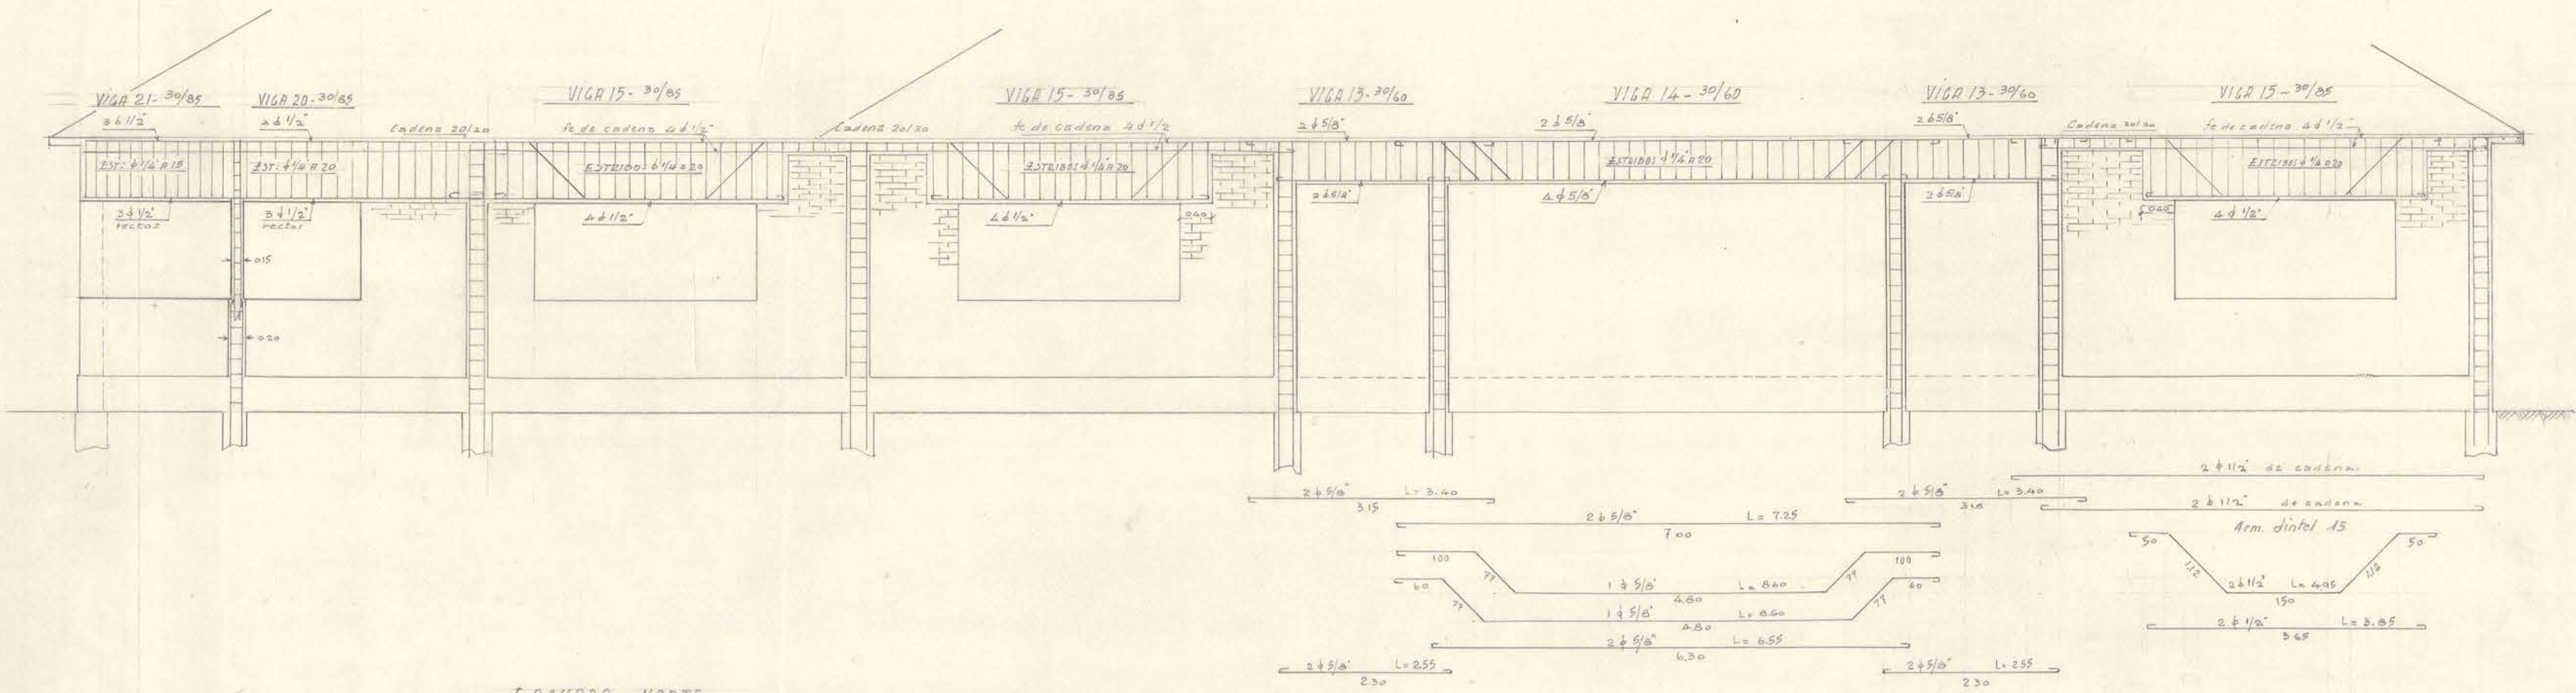



FACHADA NORTE

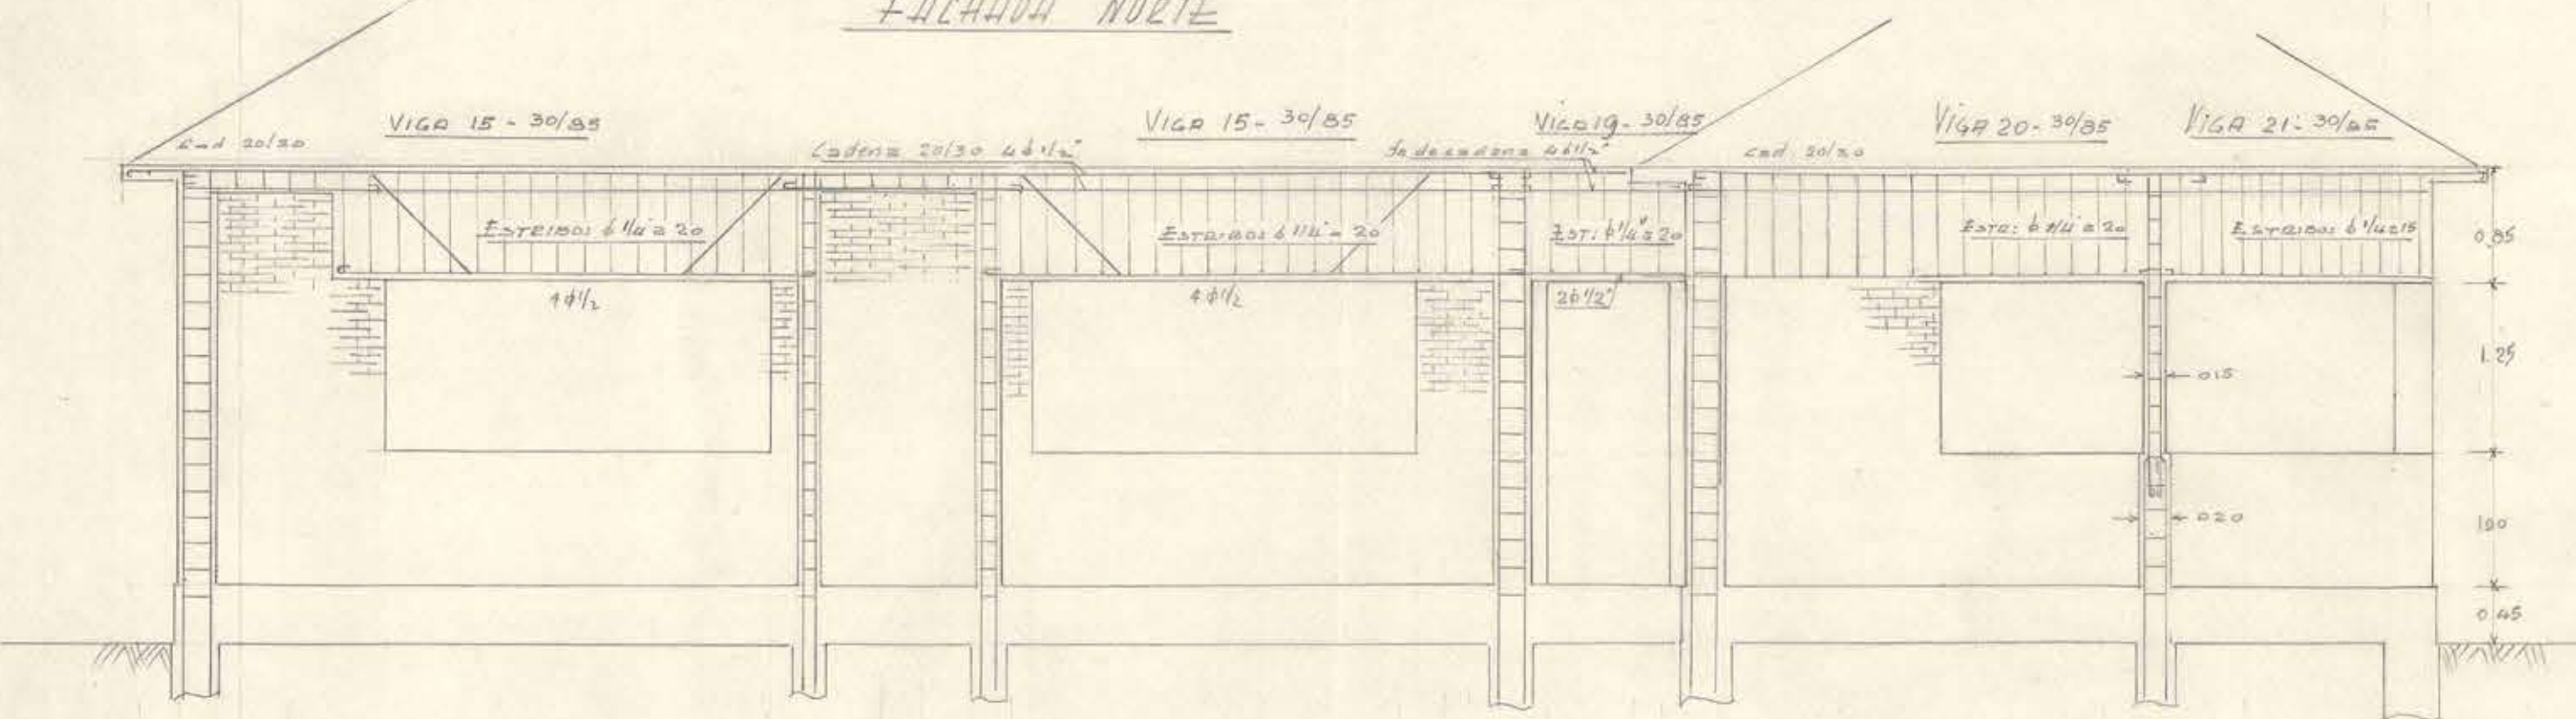

FACHADA SUR

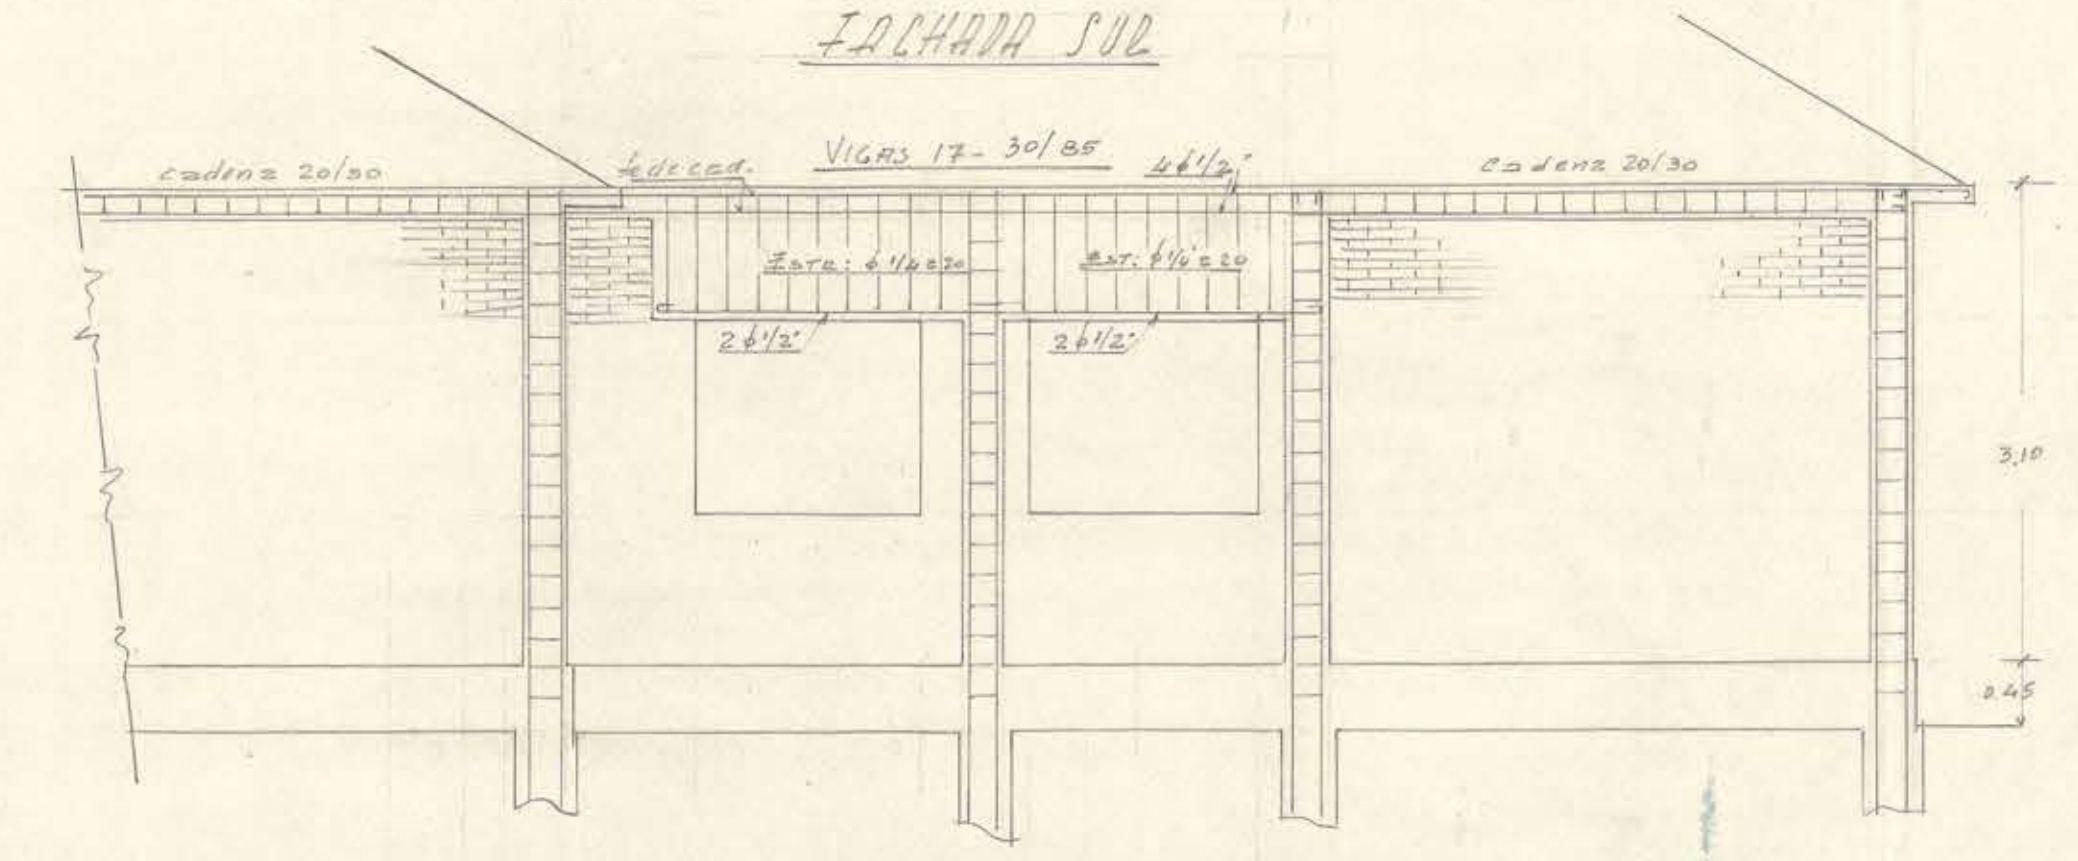

FACHADA ORIENTE

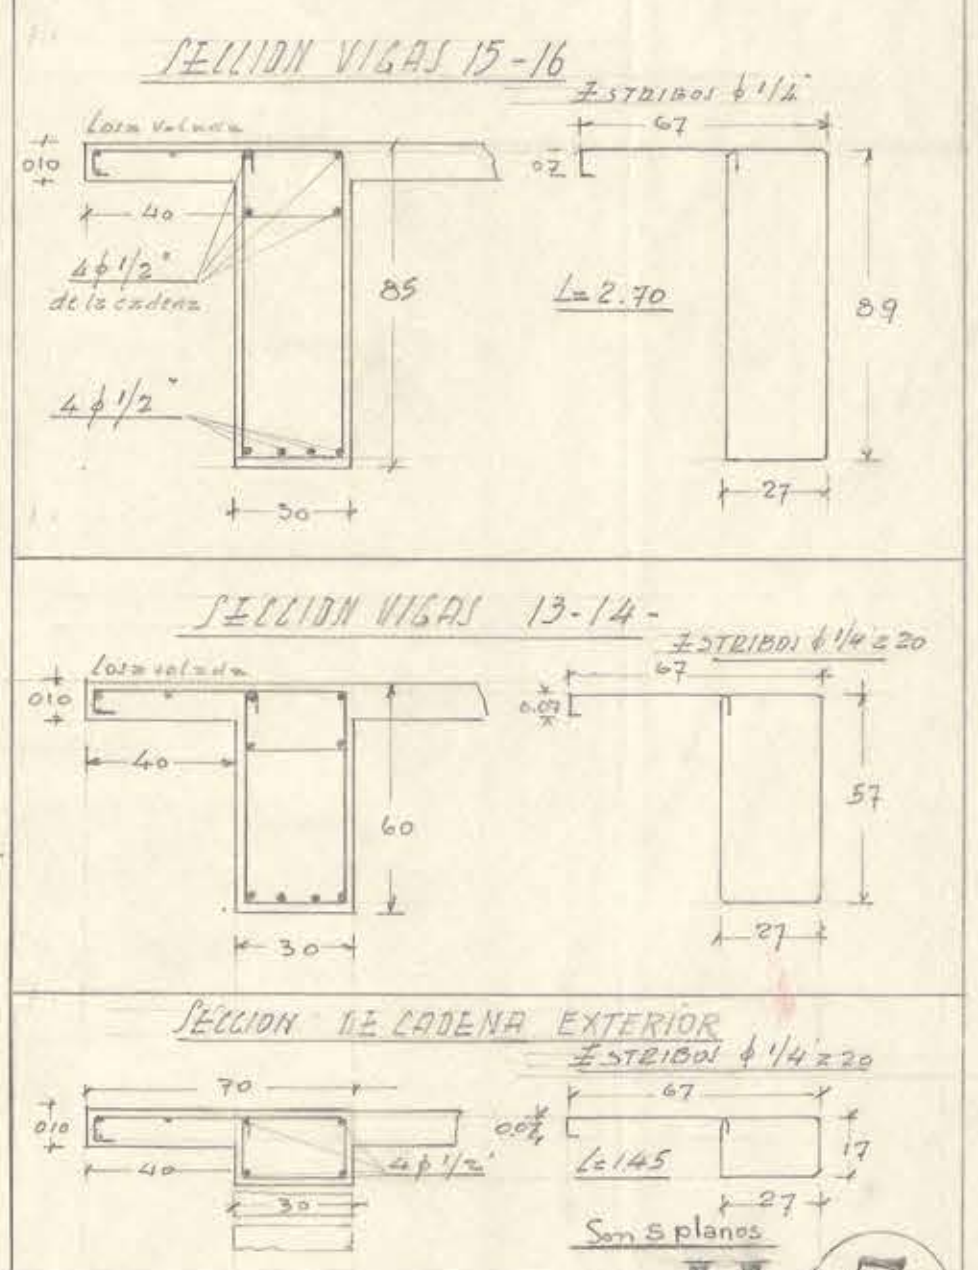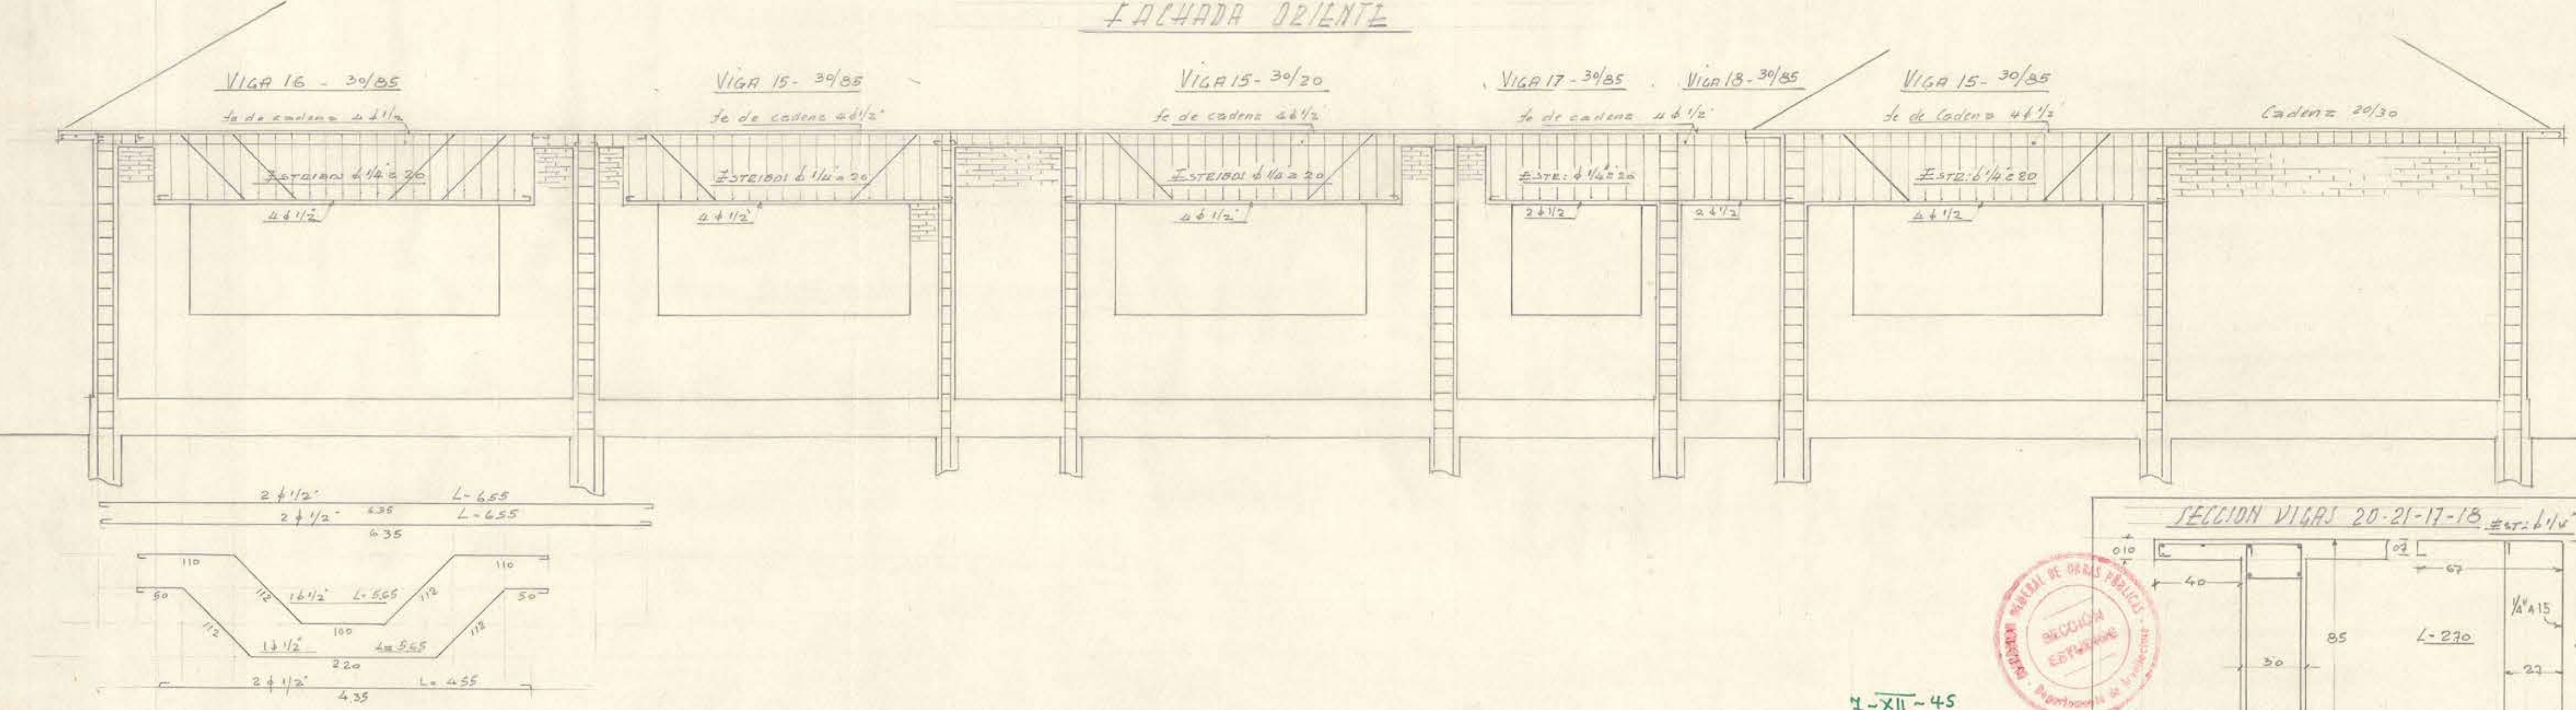

7-21-45

43024

0.80 x 0.56