

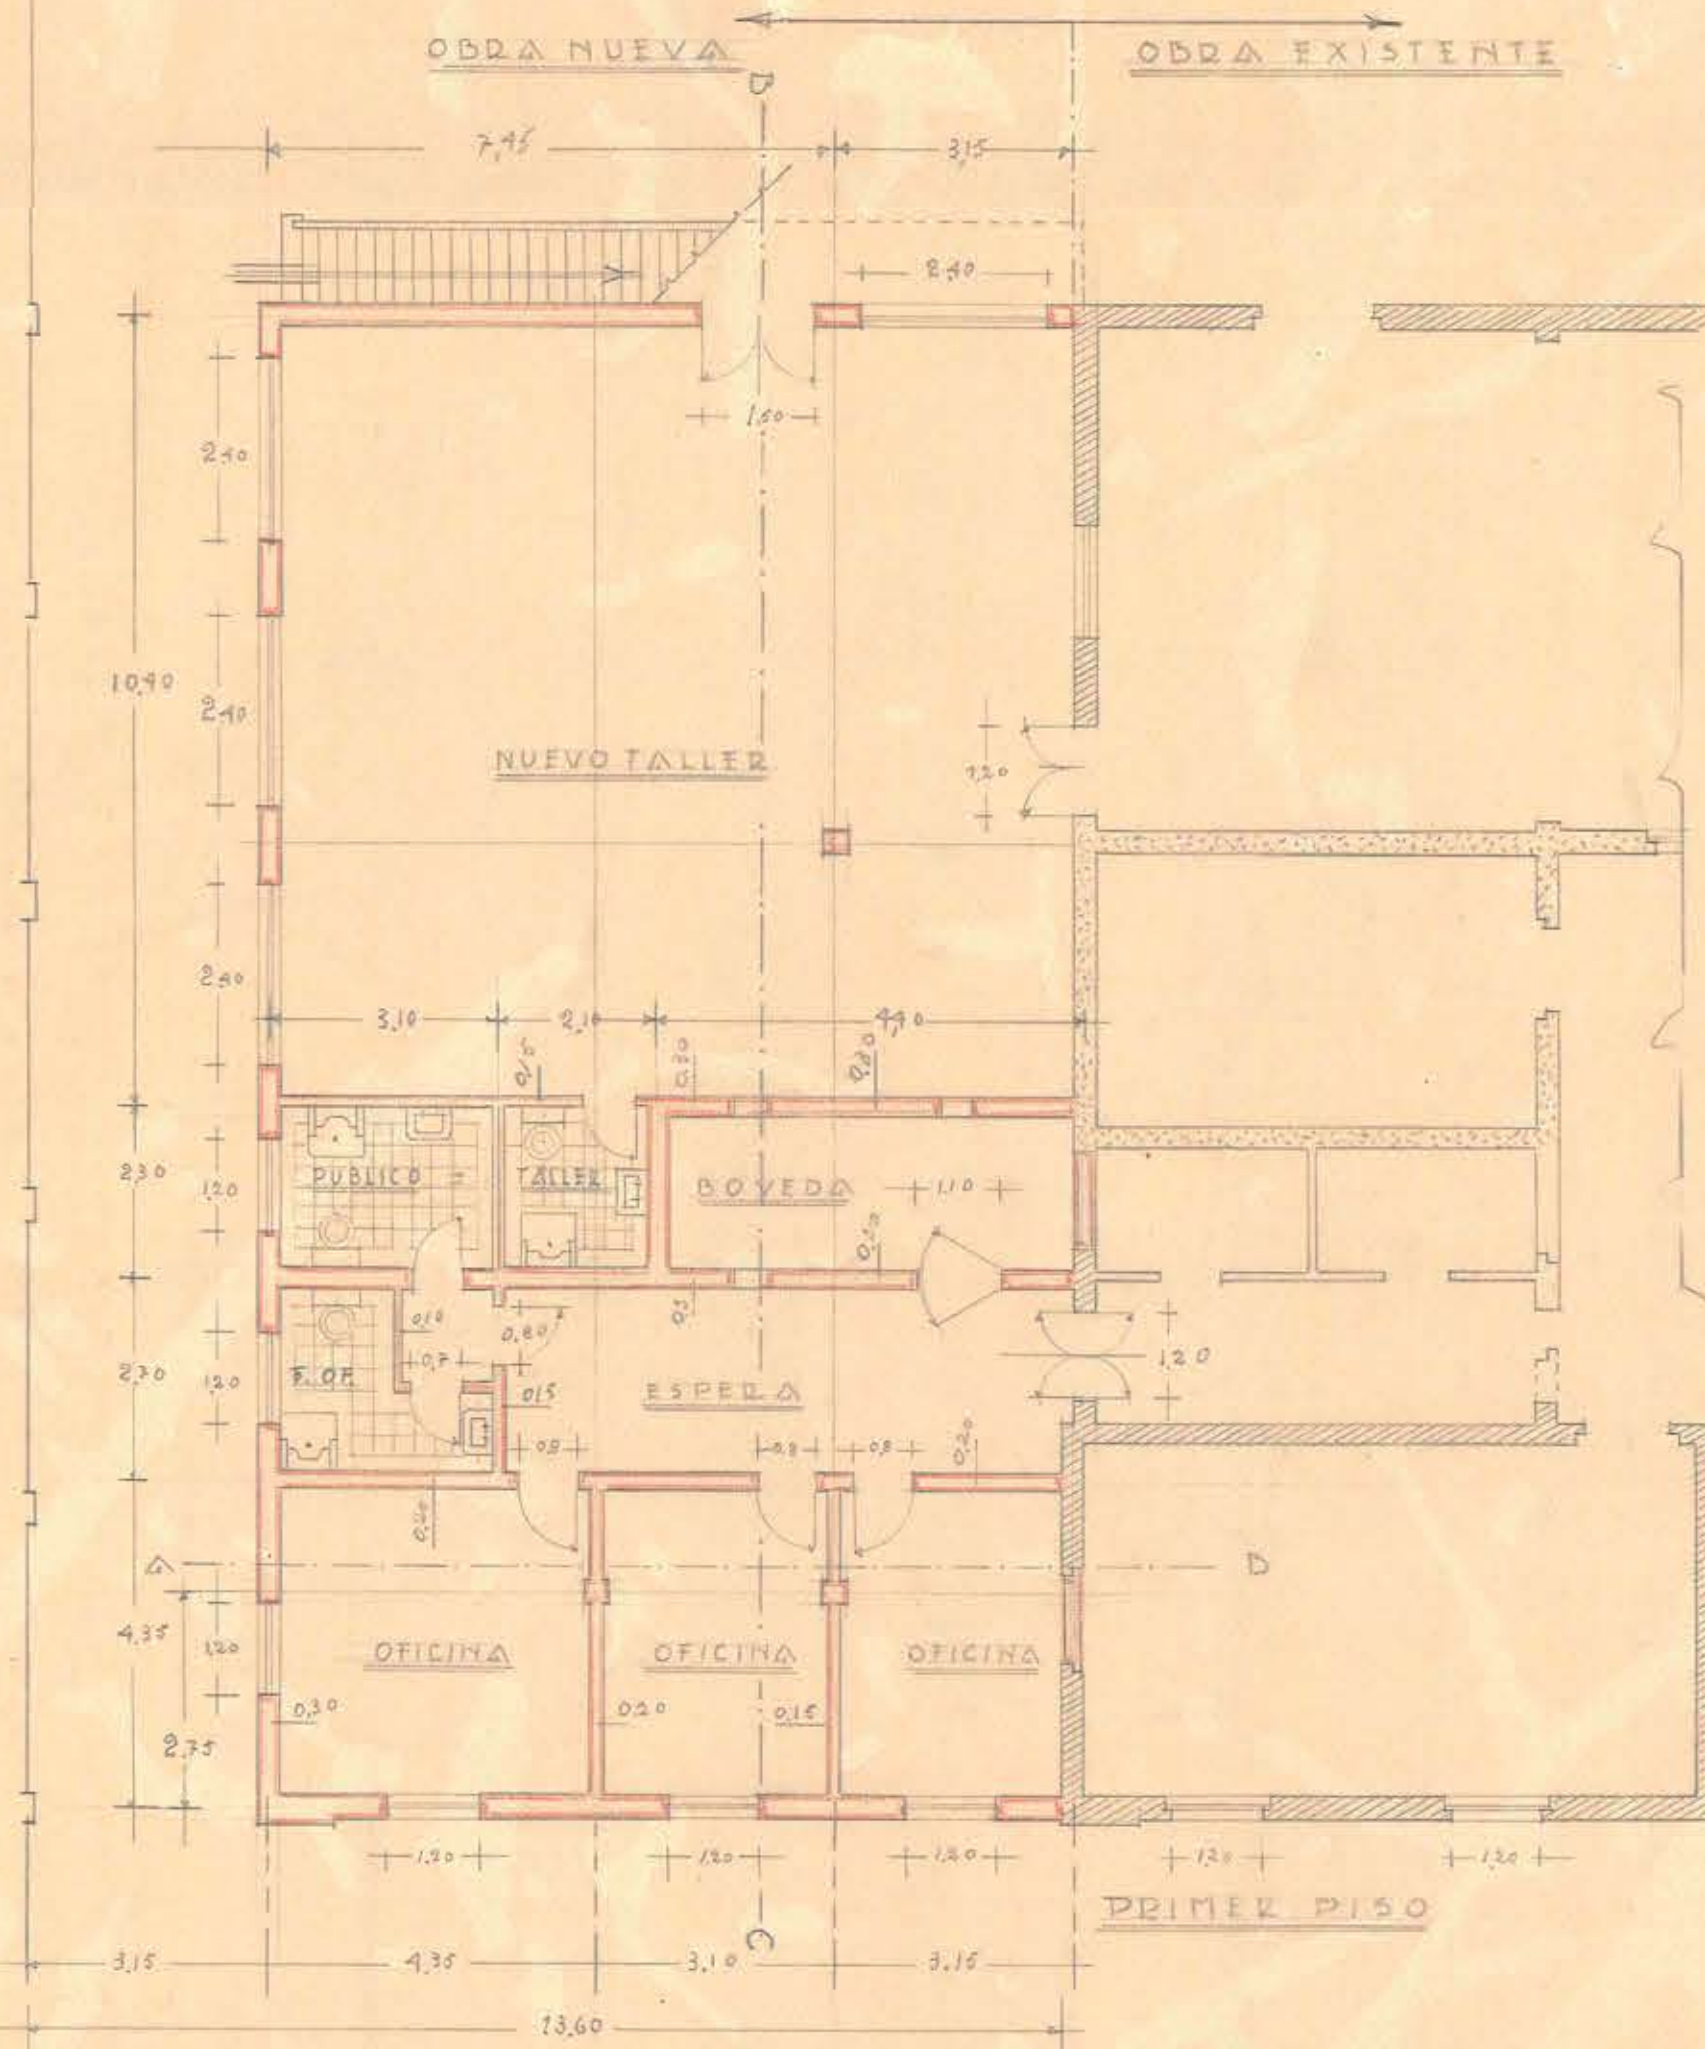
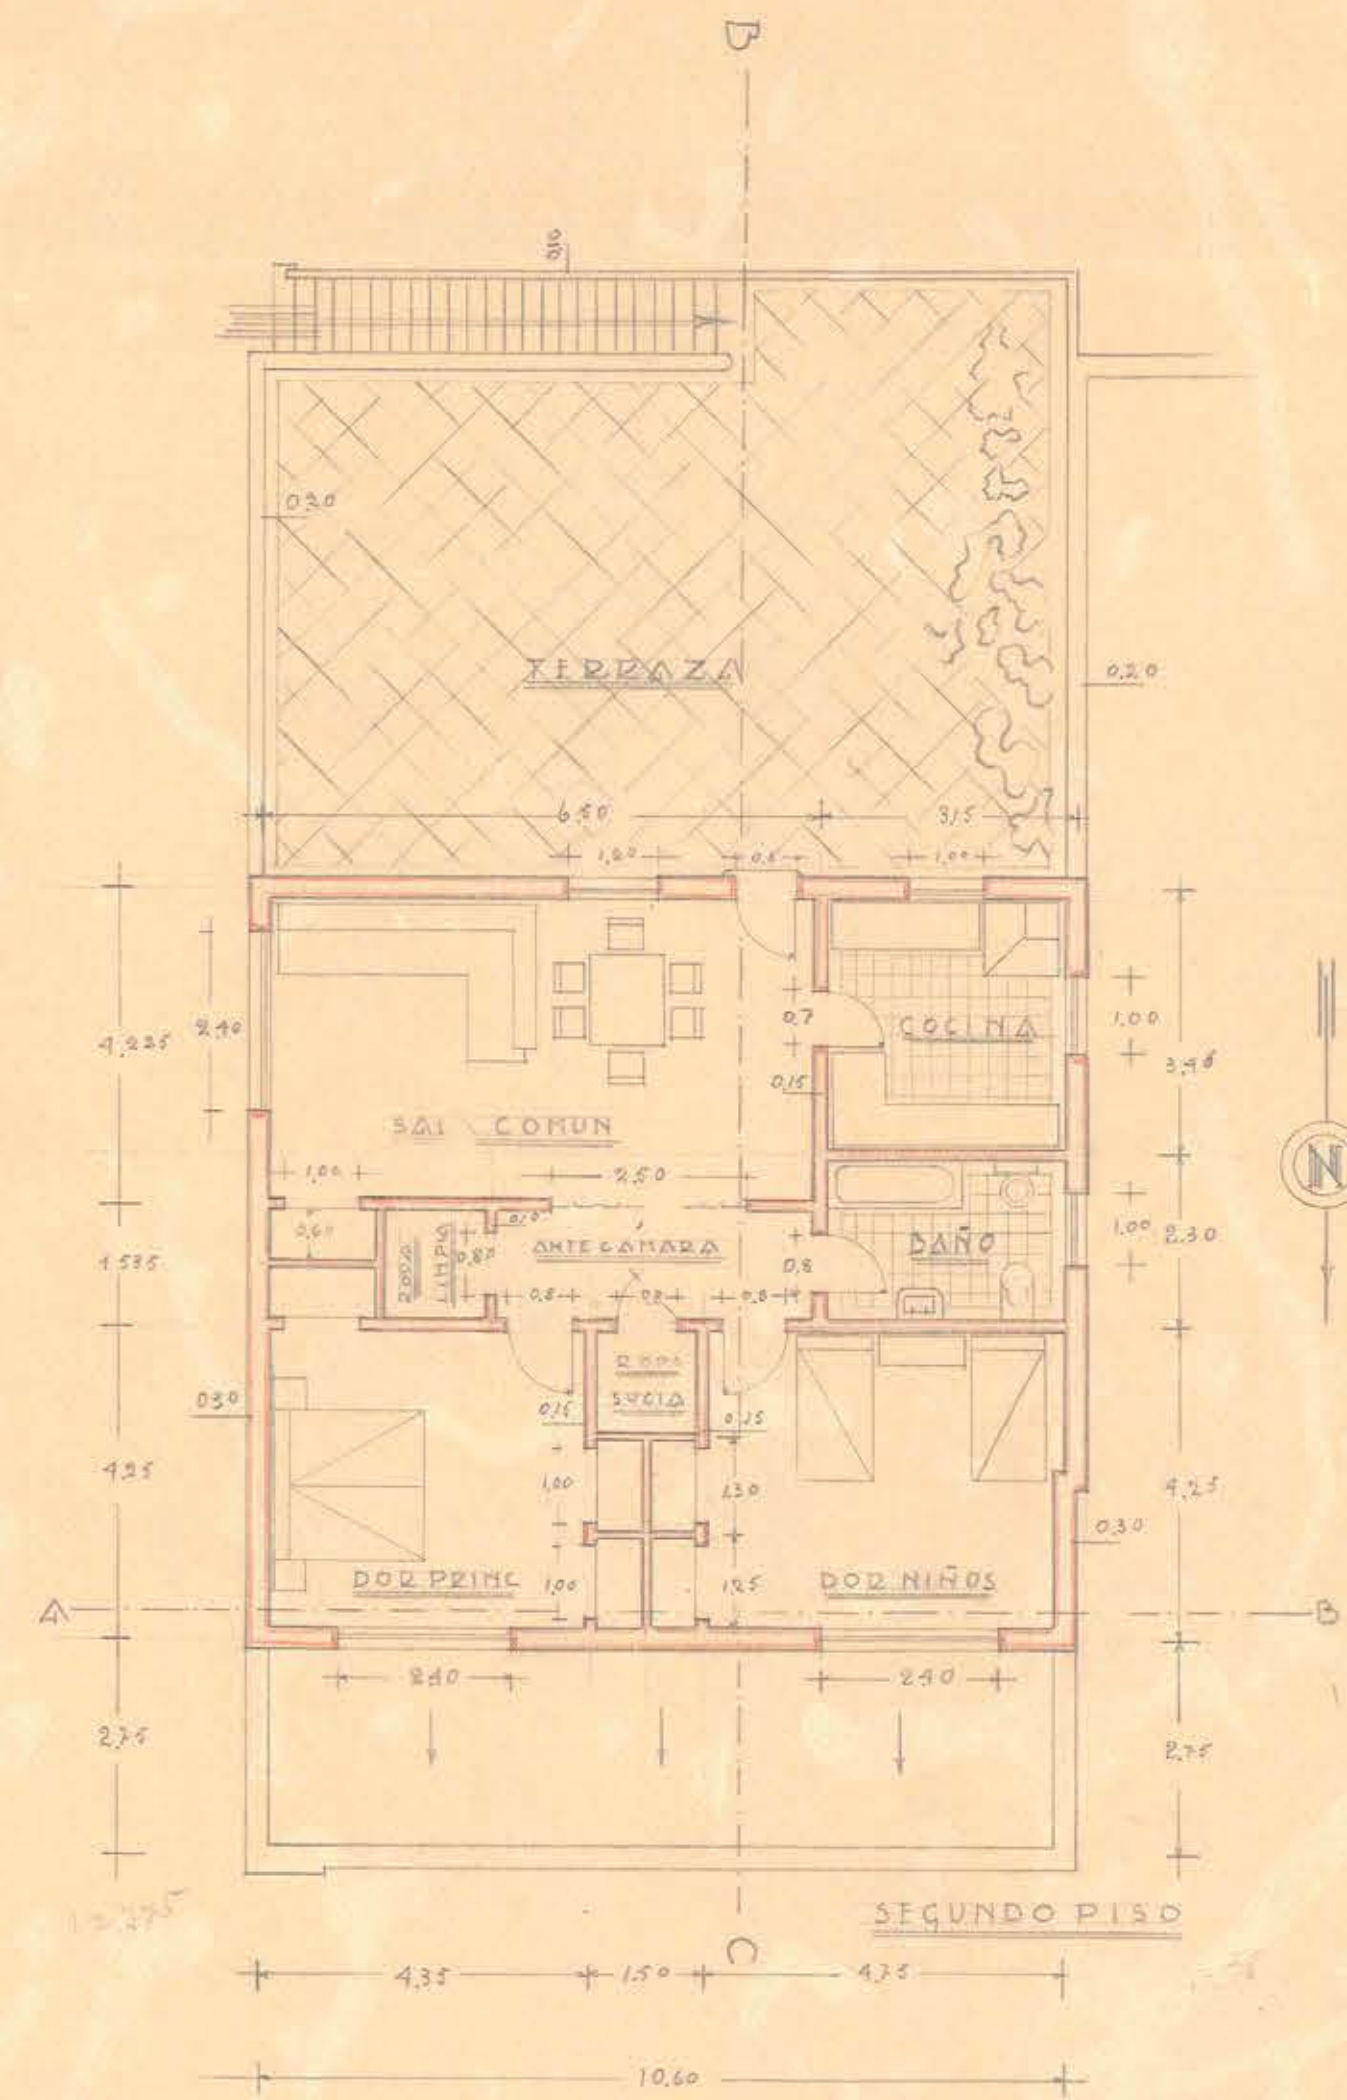


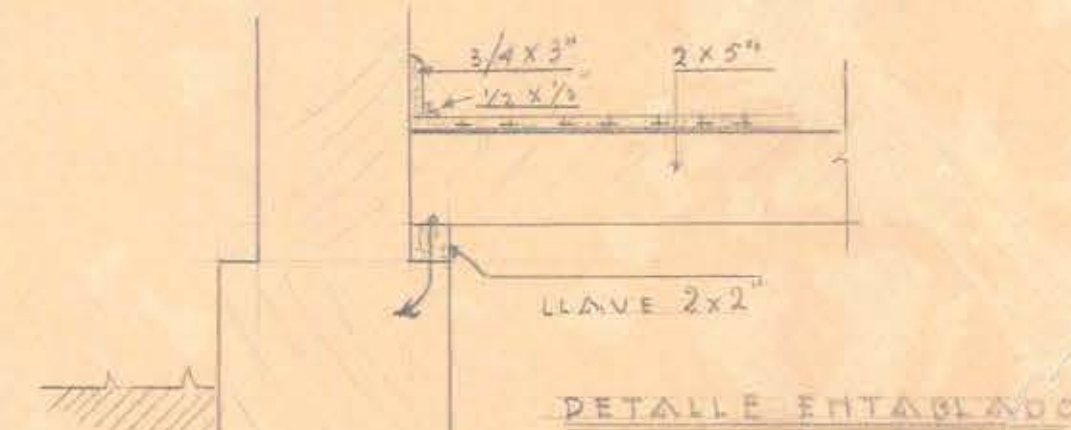

*Handwritten signature in red ink.*

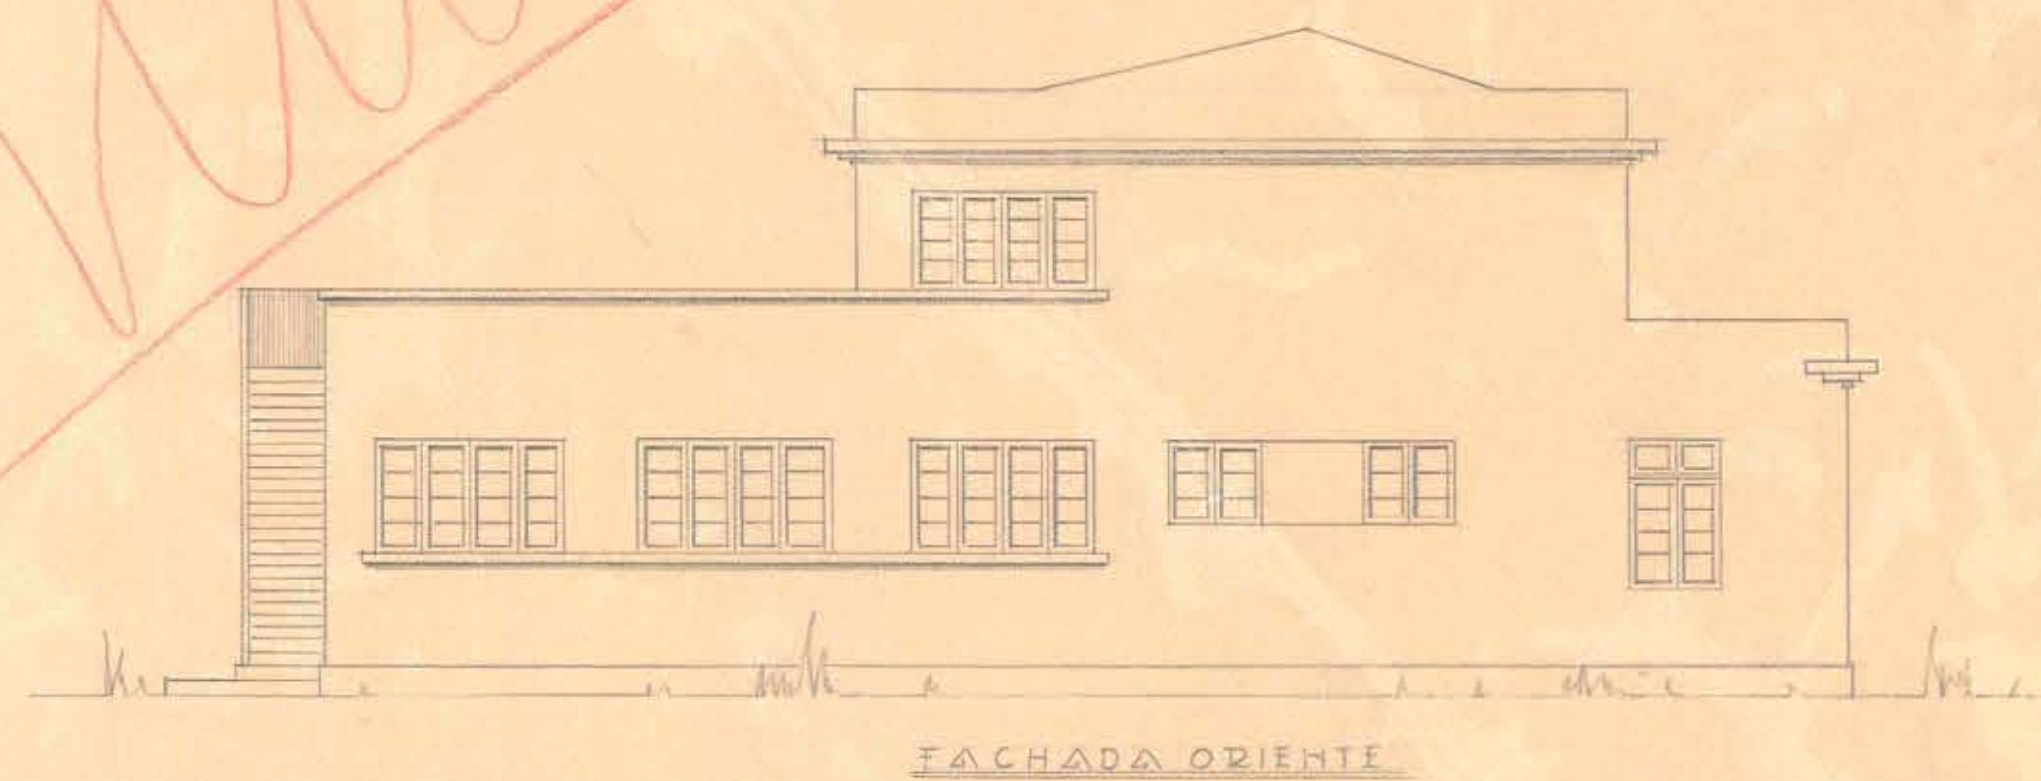

D.C.O.P. D.T.O. DE ARQUITECTURA S.E.  
AMPLIACION SUPERINTENDENCIA  
CASA DE MONEDA QUINTA NORMAL  
ESC. 1:100 ADQTO. N. A. MODALES A  
28-12-92.

*Handwritten signature: J. Marcé*

