




FACHADA PONIENTE

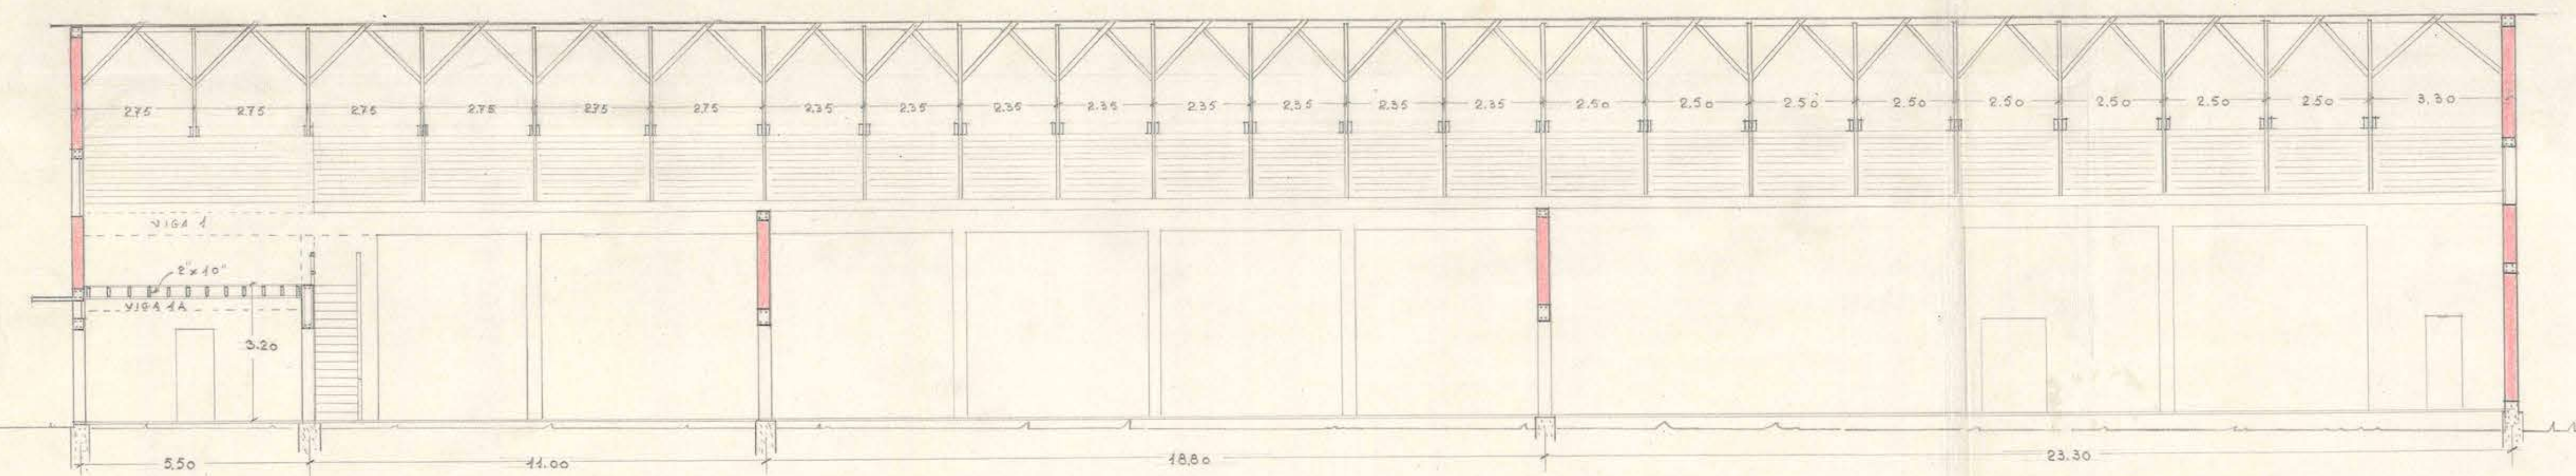

FACHADA NORTE



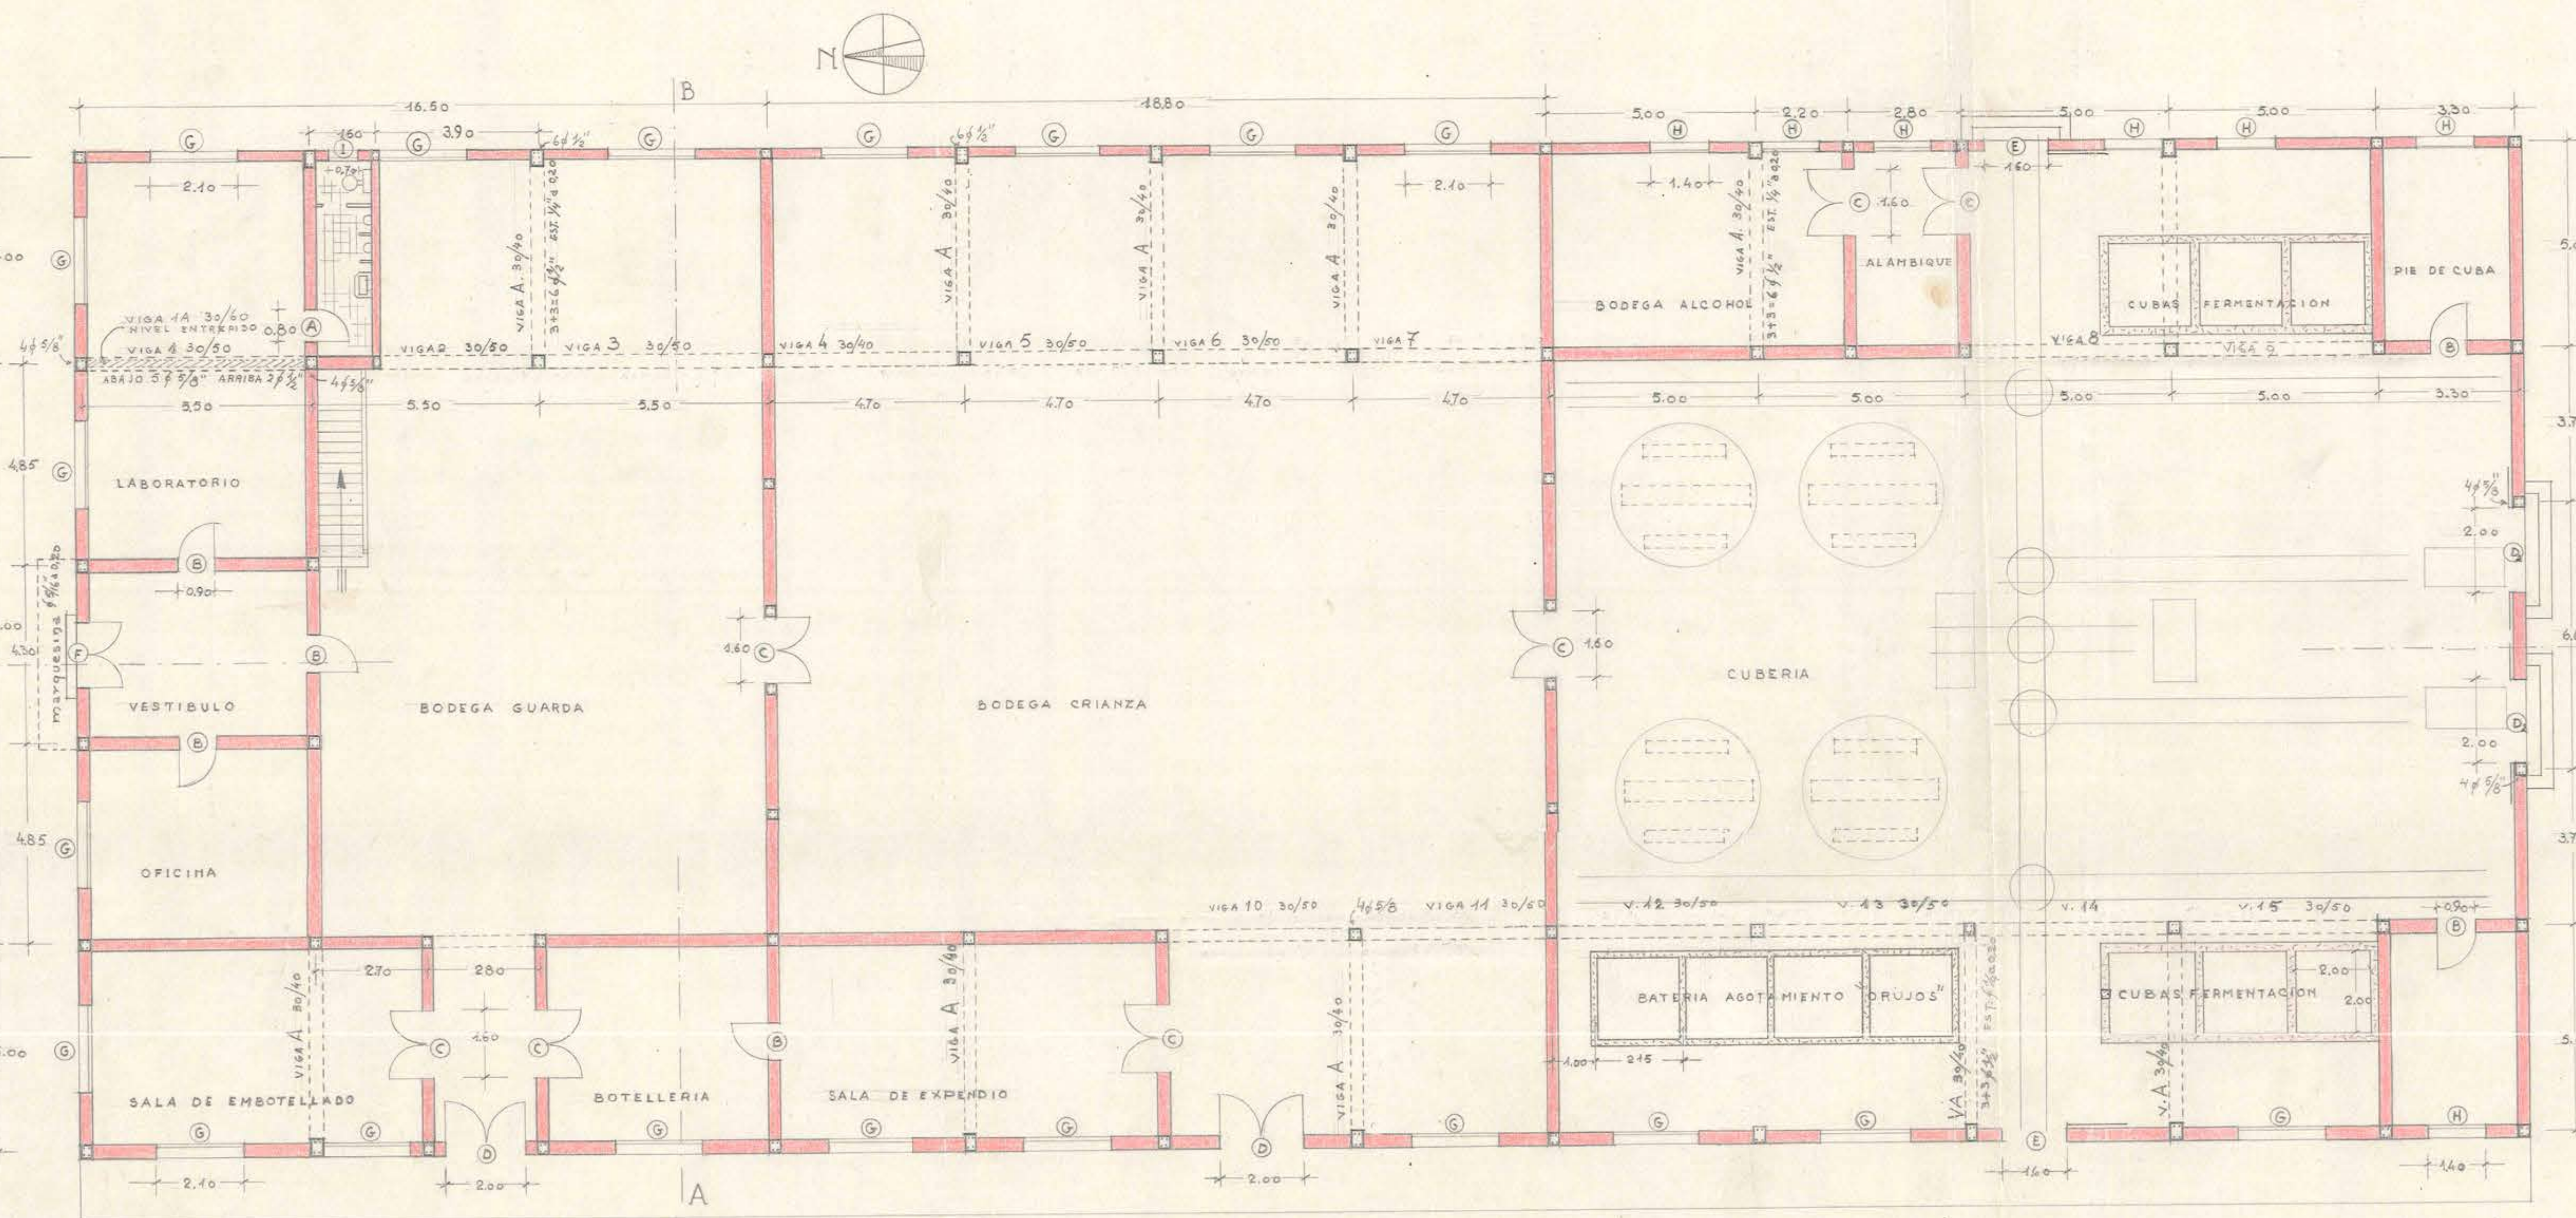


FACHADA SUR

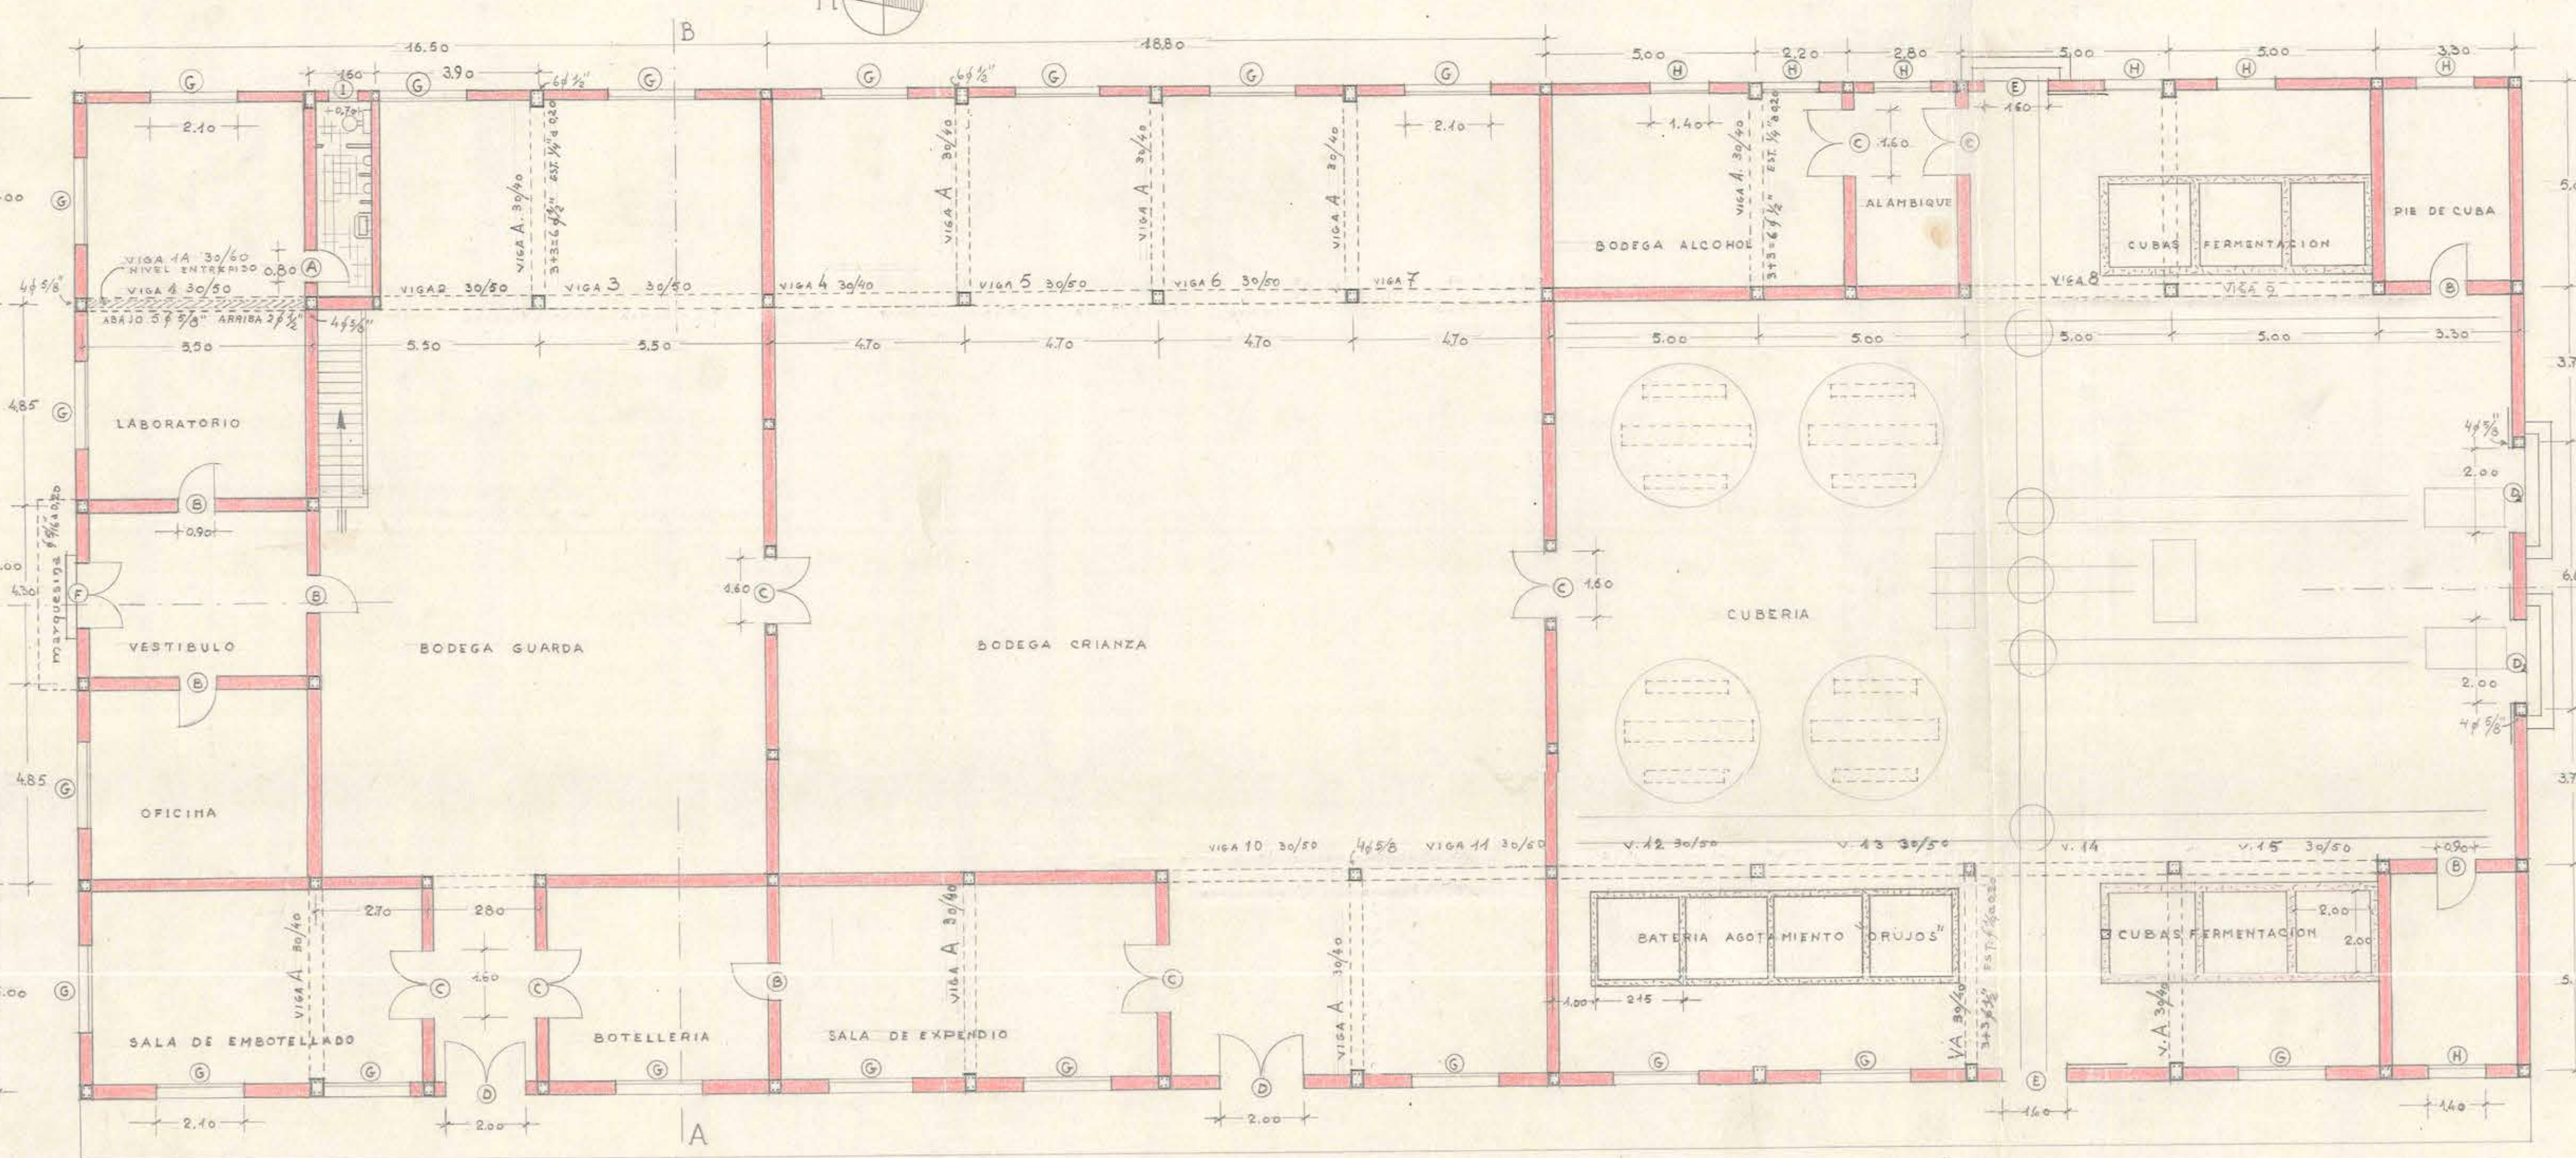

FACHADA ORIENTE

PLANTA

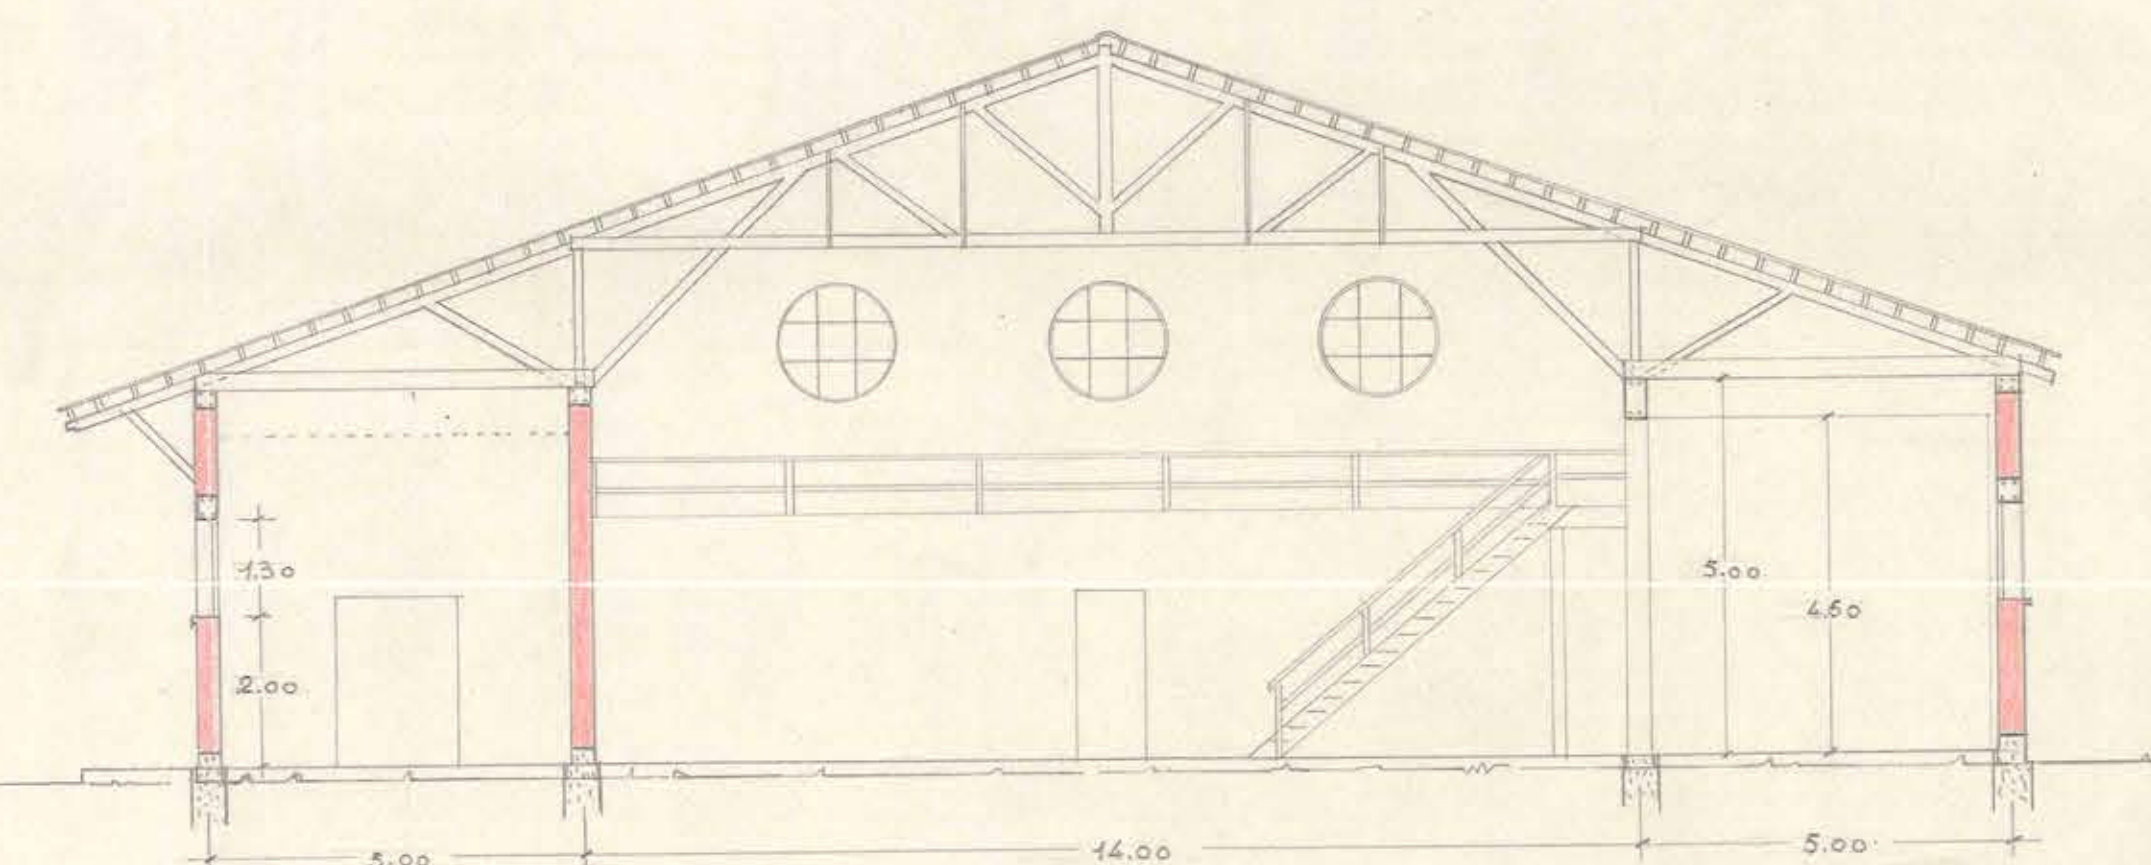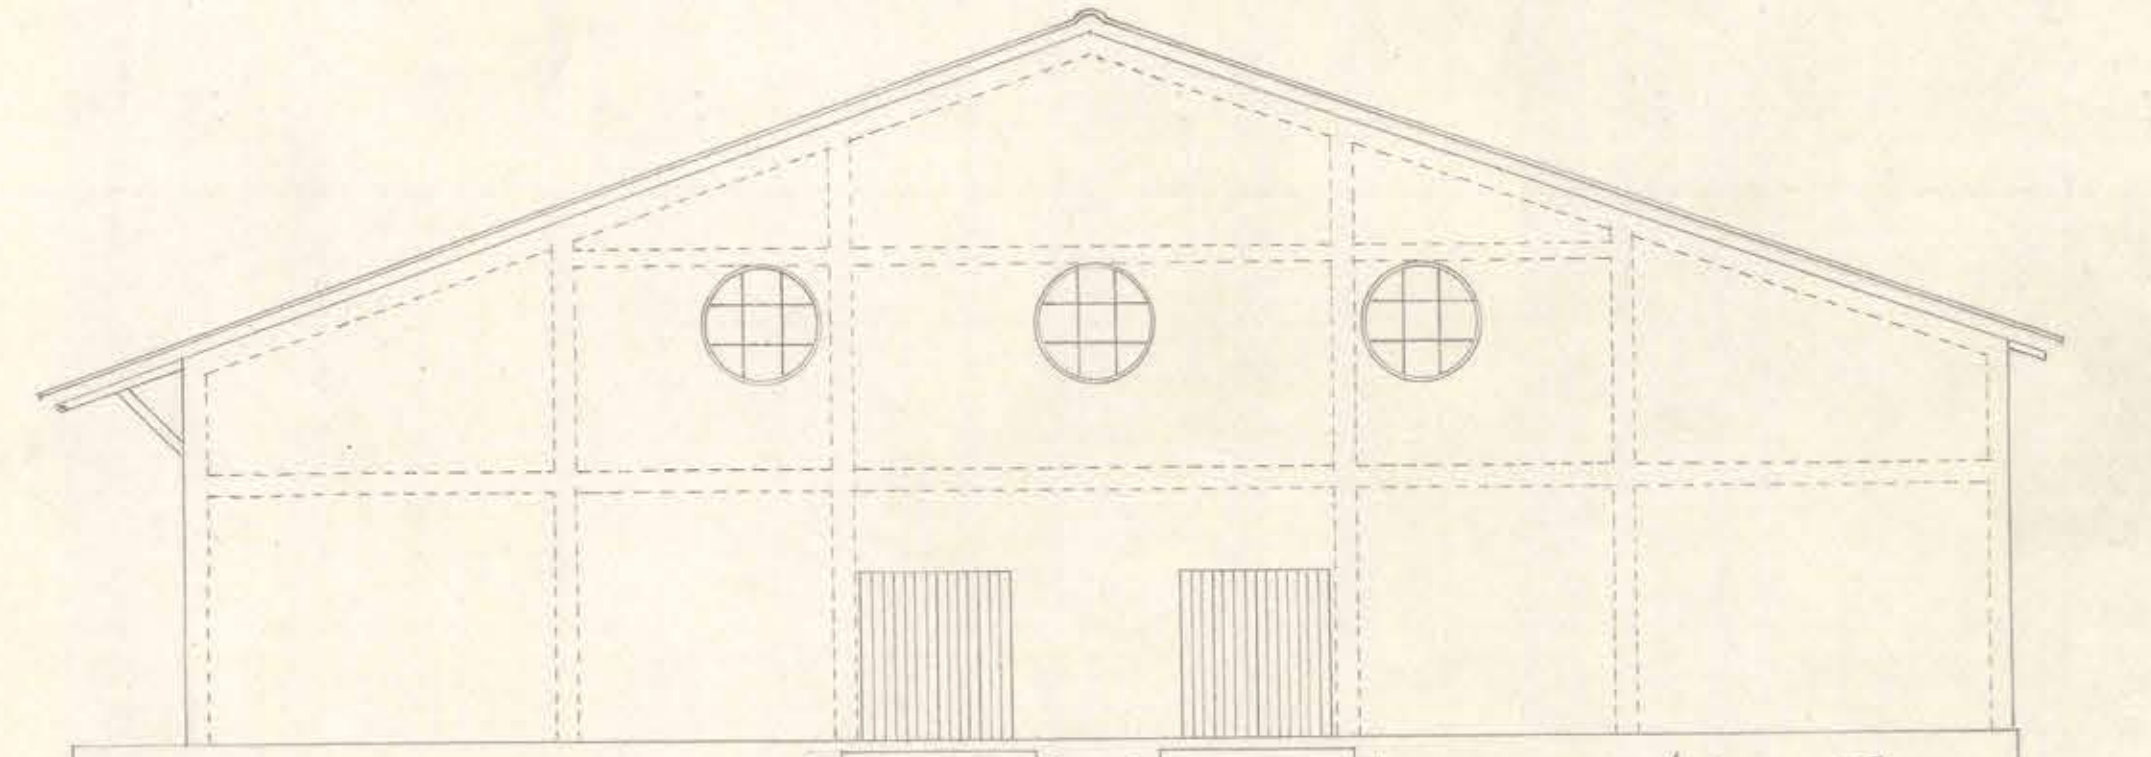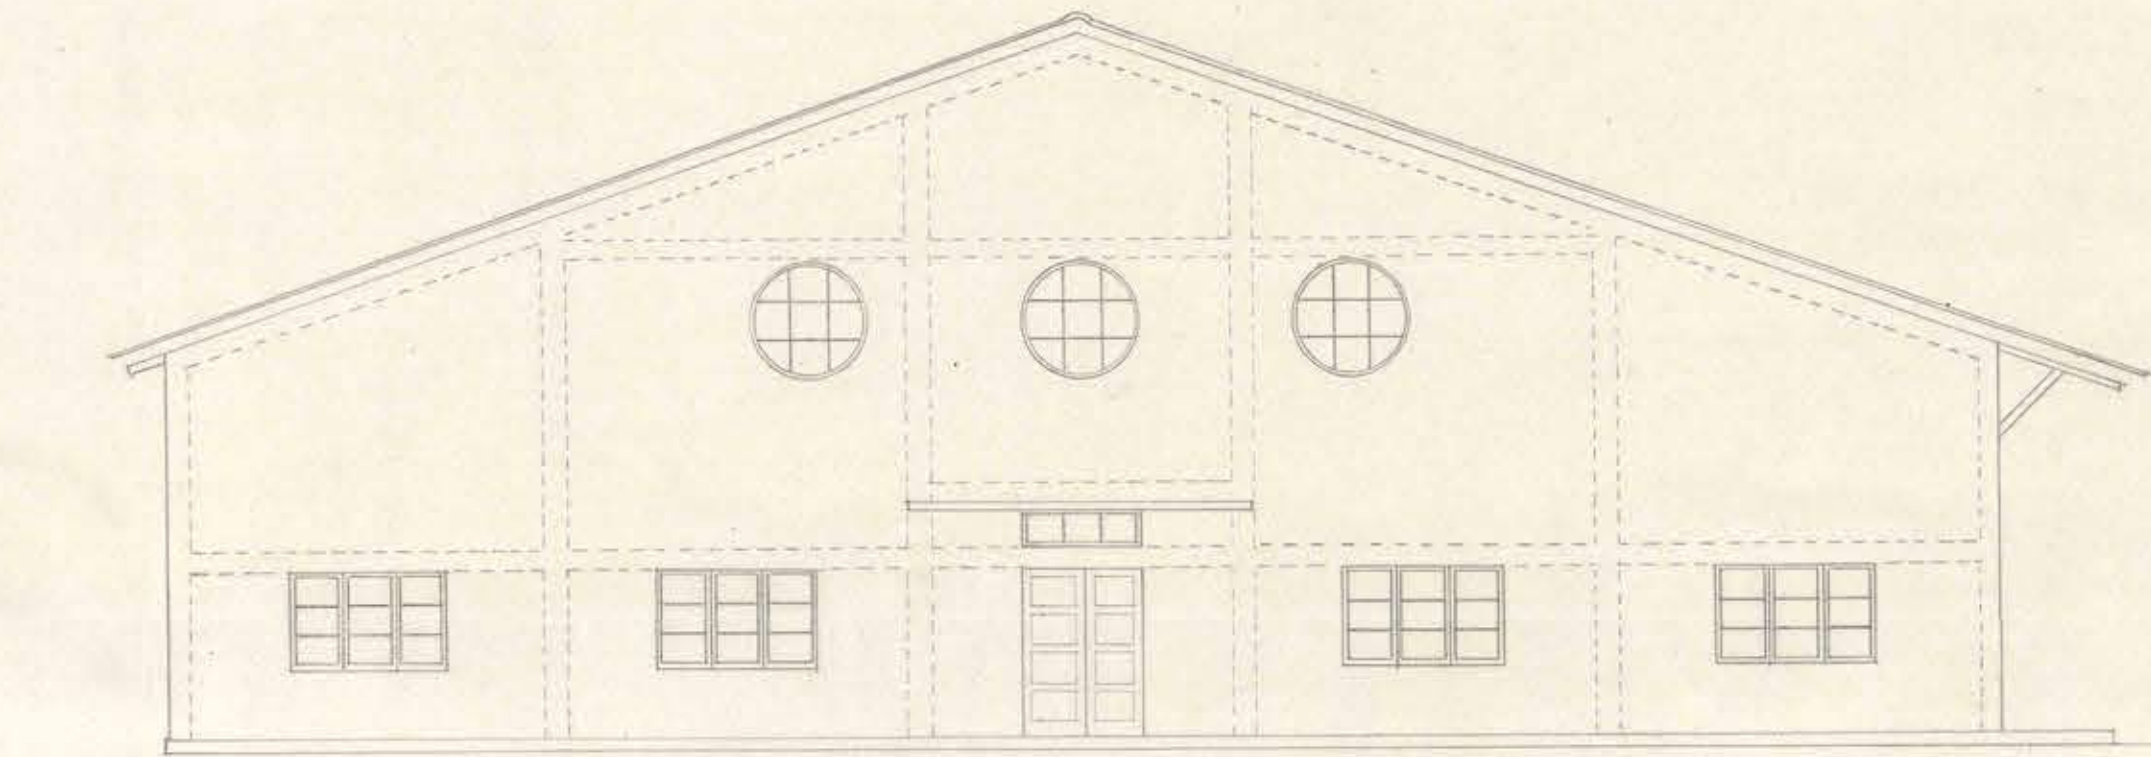

CORTE A-B