




FACHADA A-B

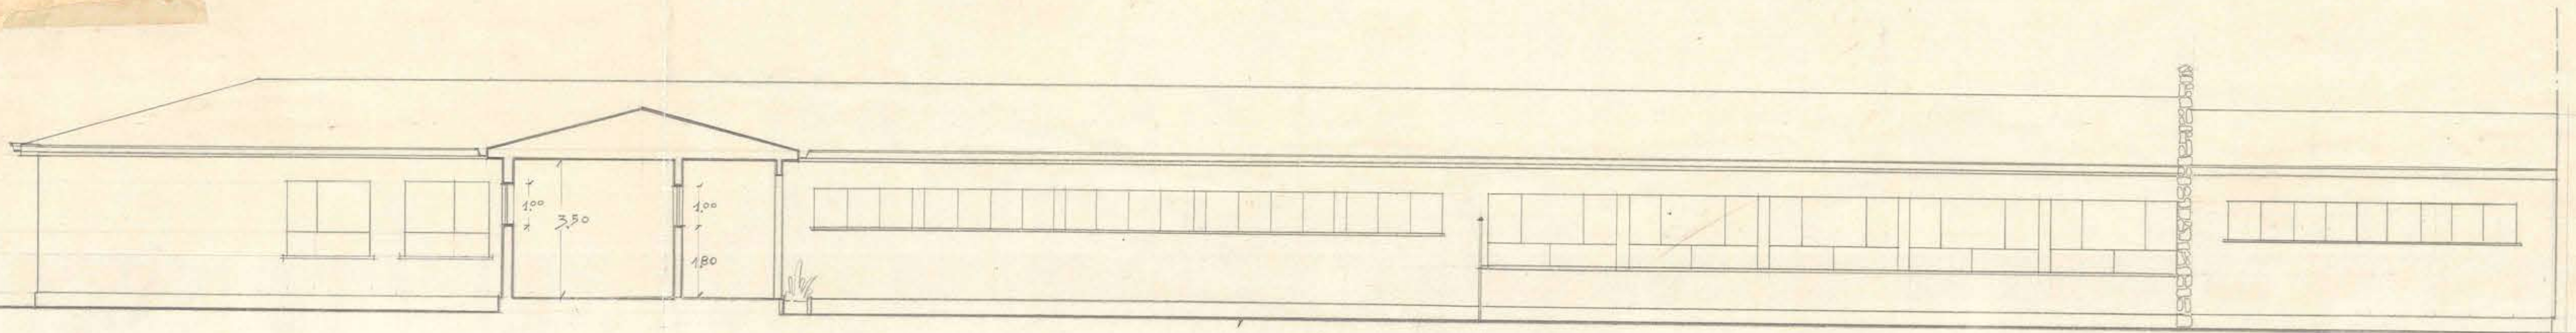

FACHADA C-D

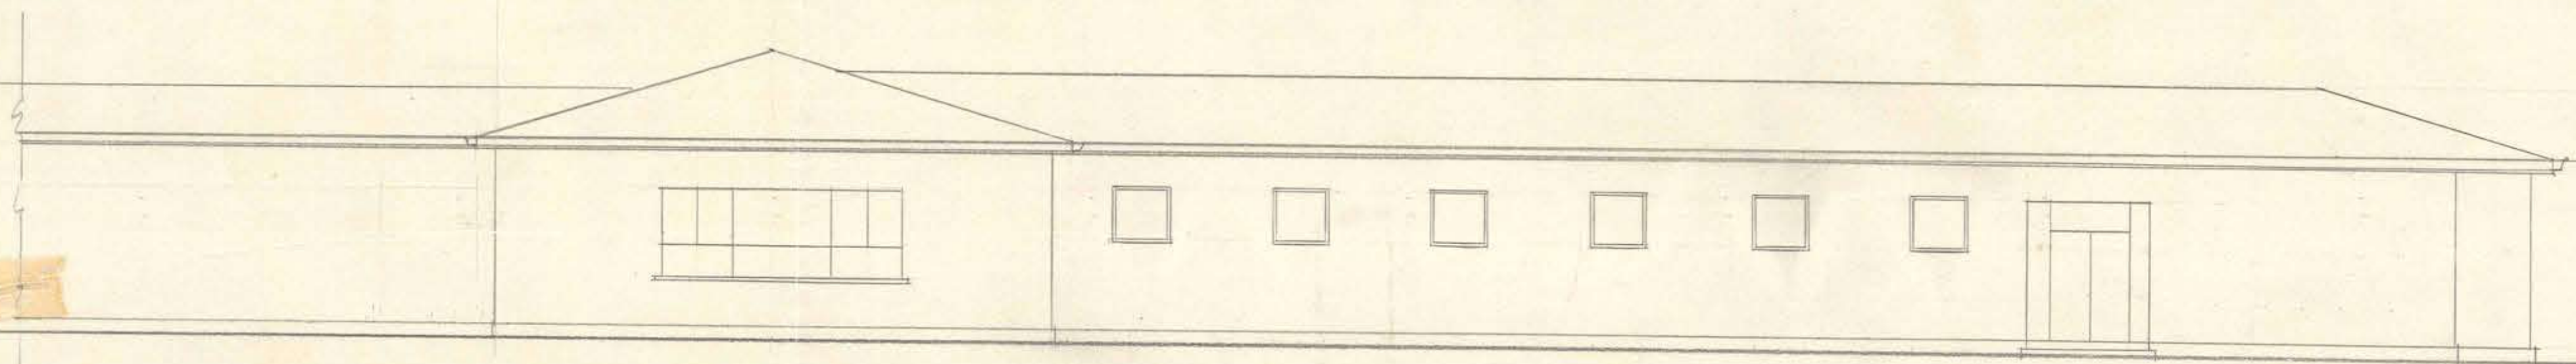

FACHADA E-F

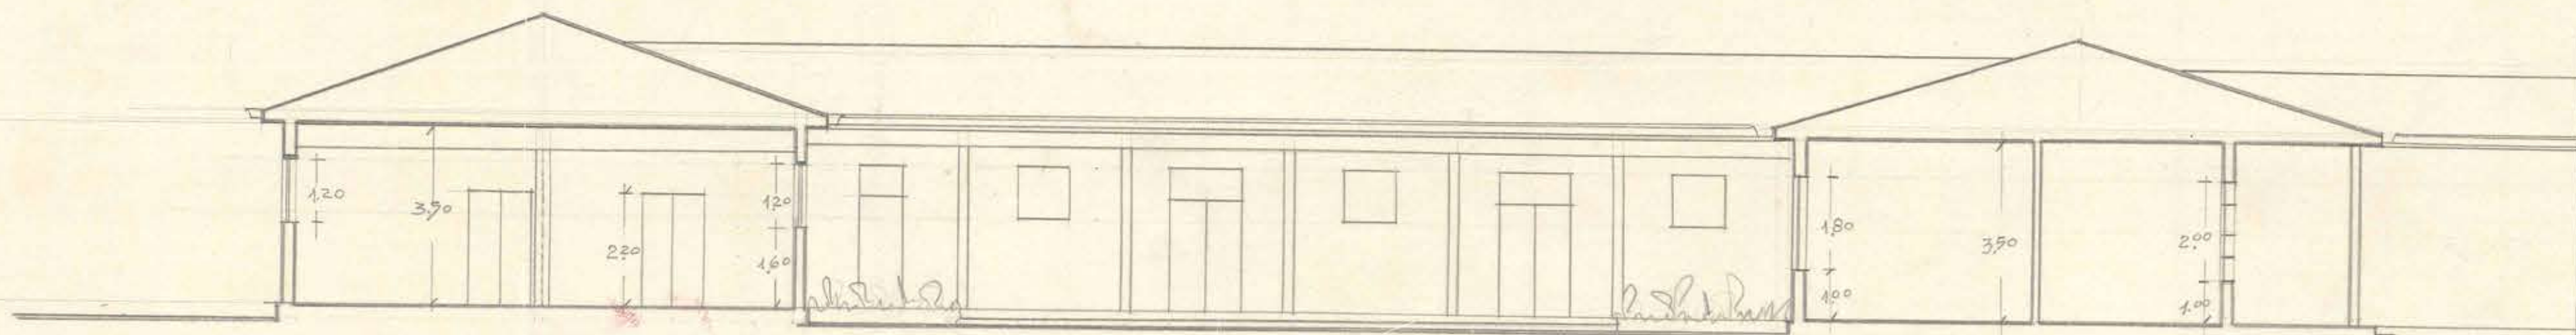

FACHADA G-H

