




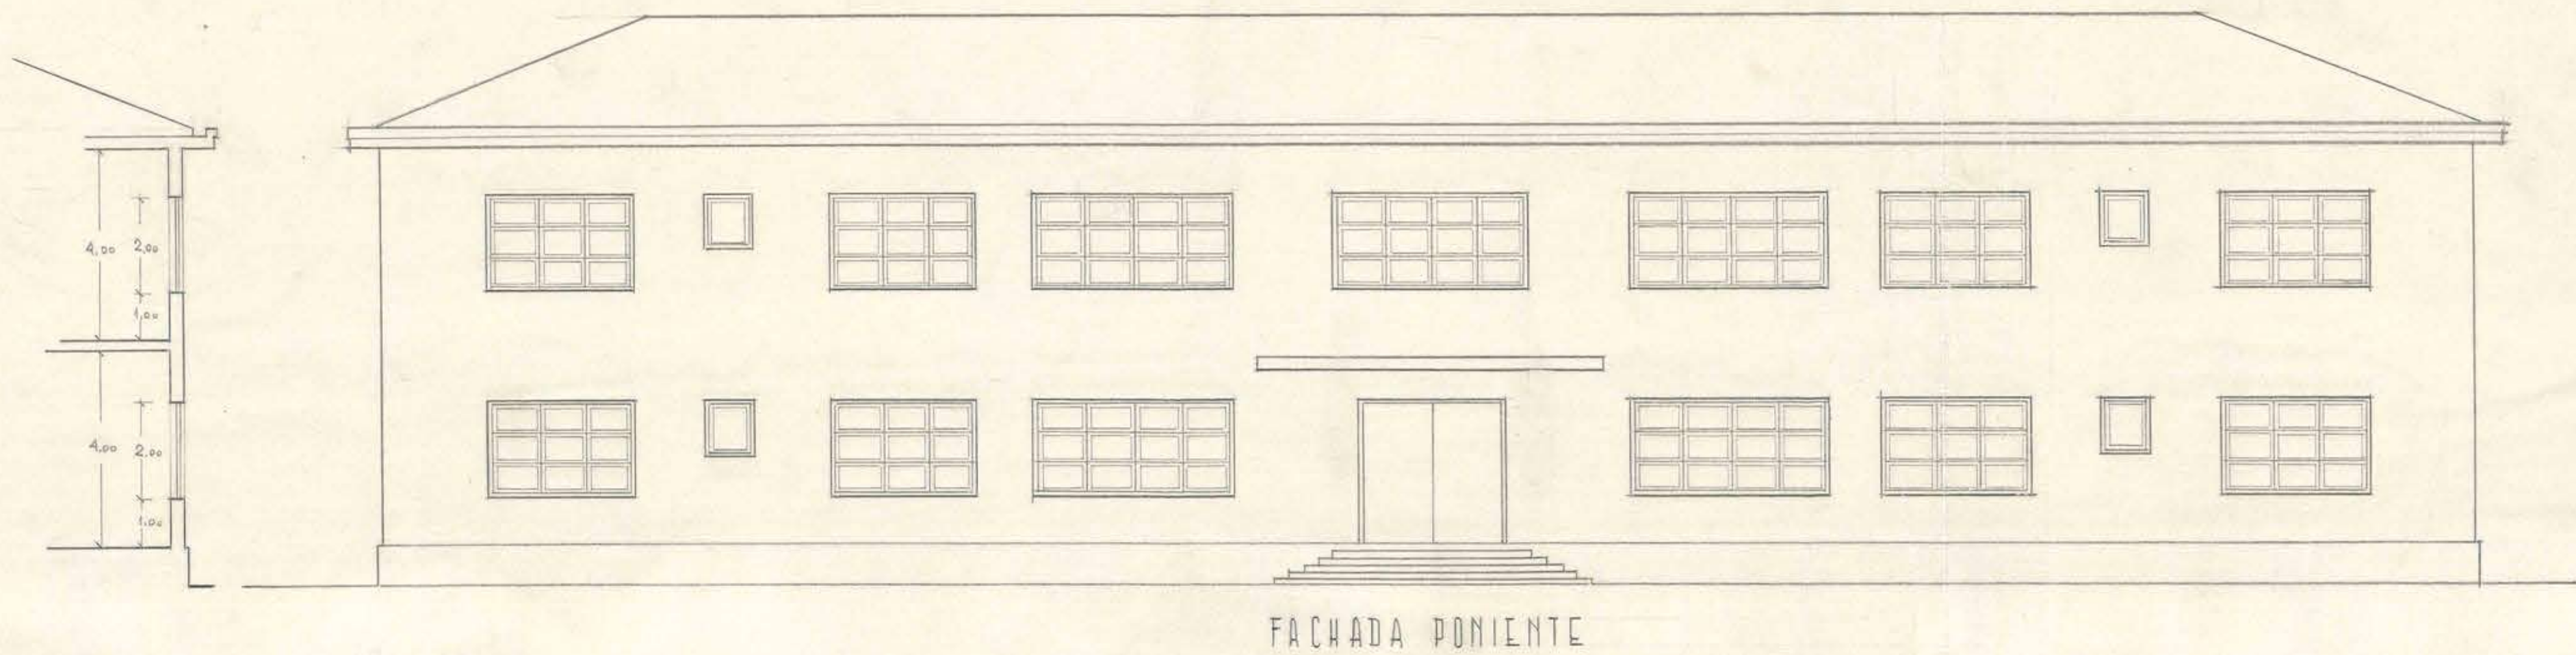


FACHADA PONIENTE

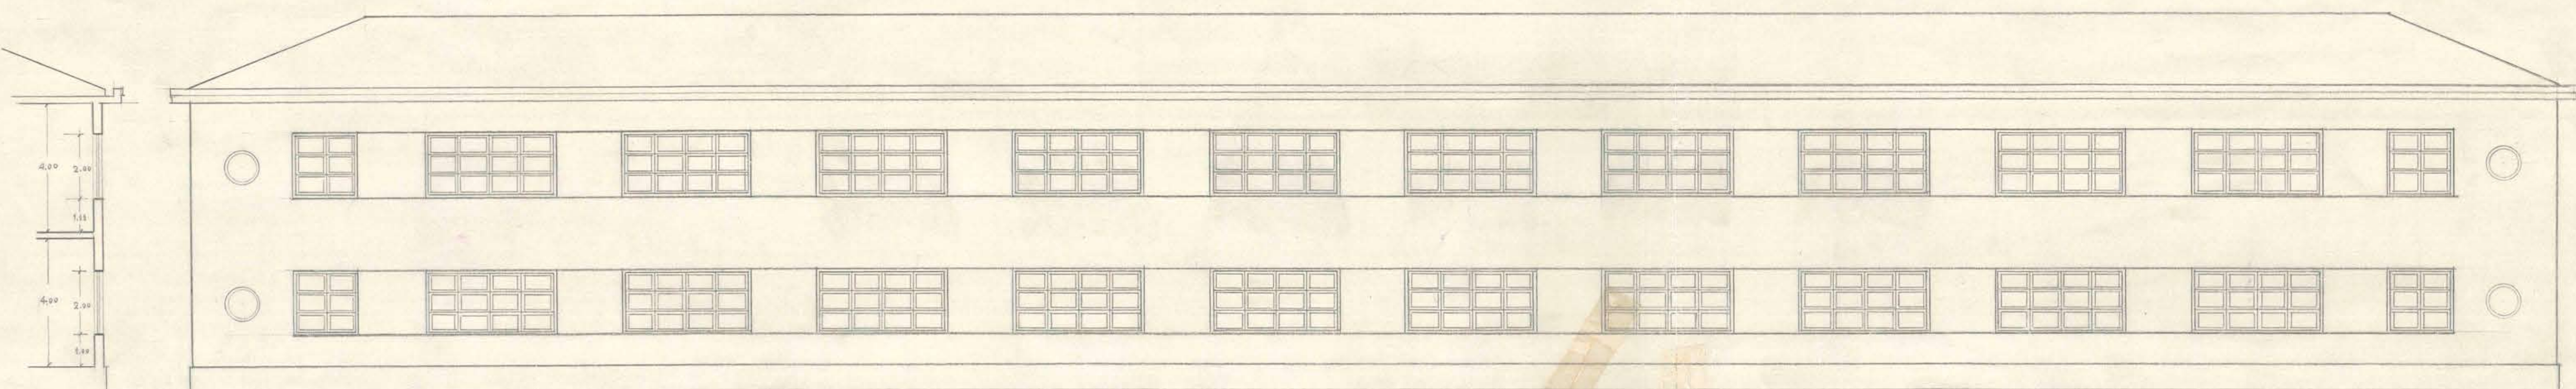

FACHADA ORIENTE

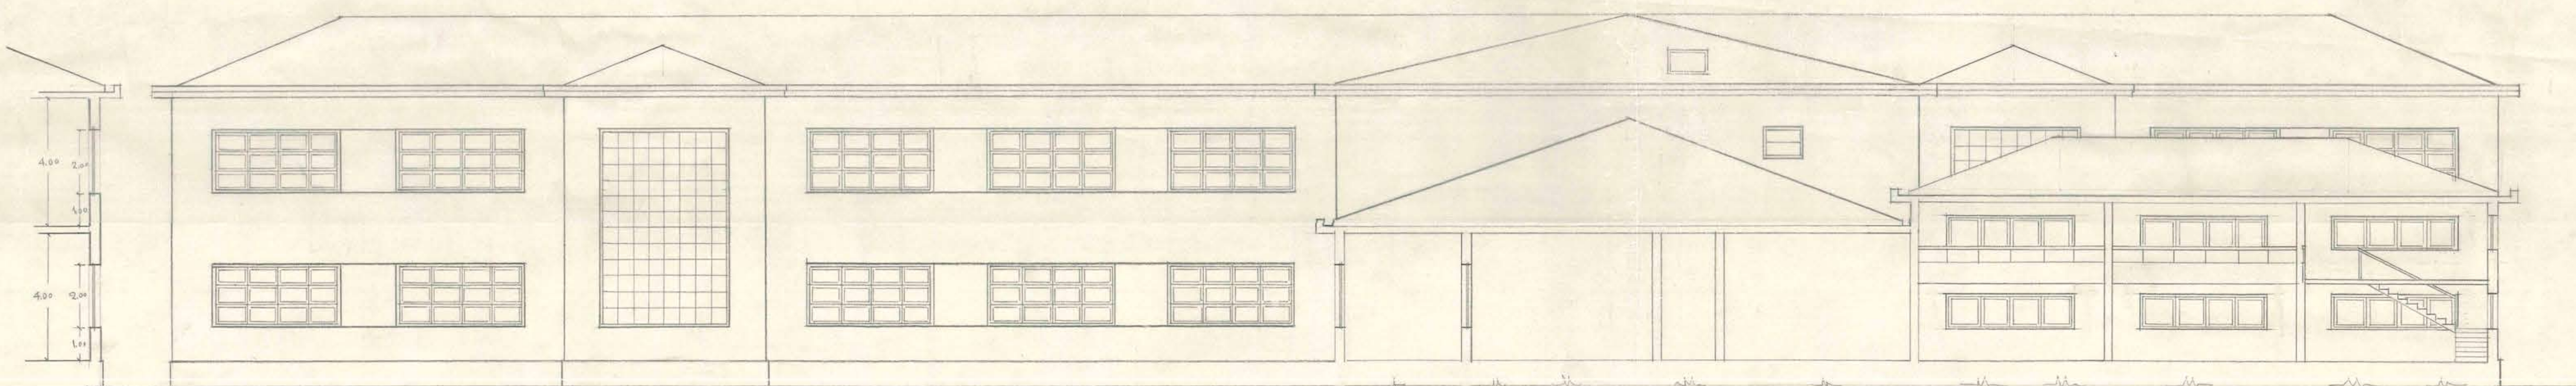

SECCION A-B.

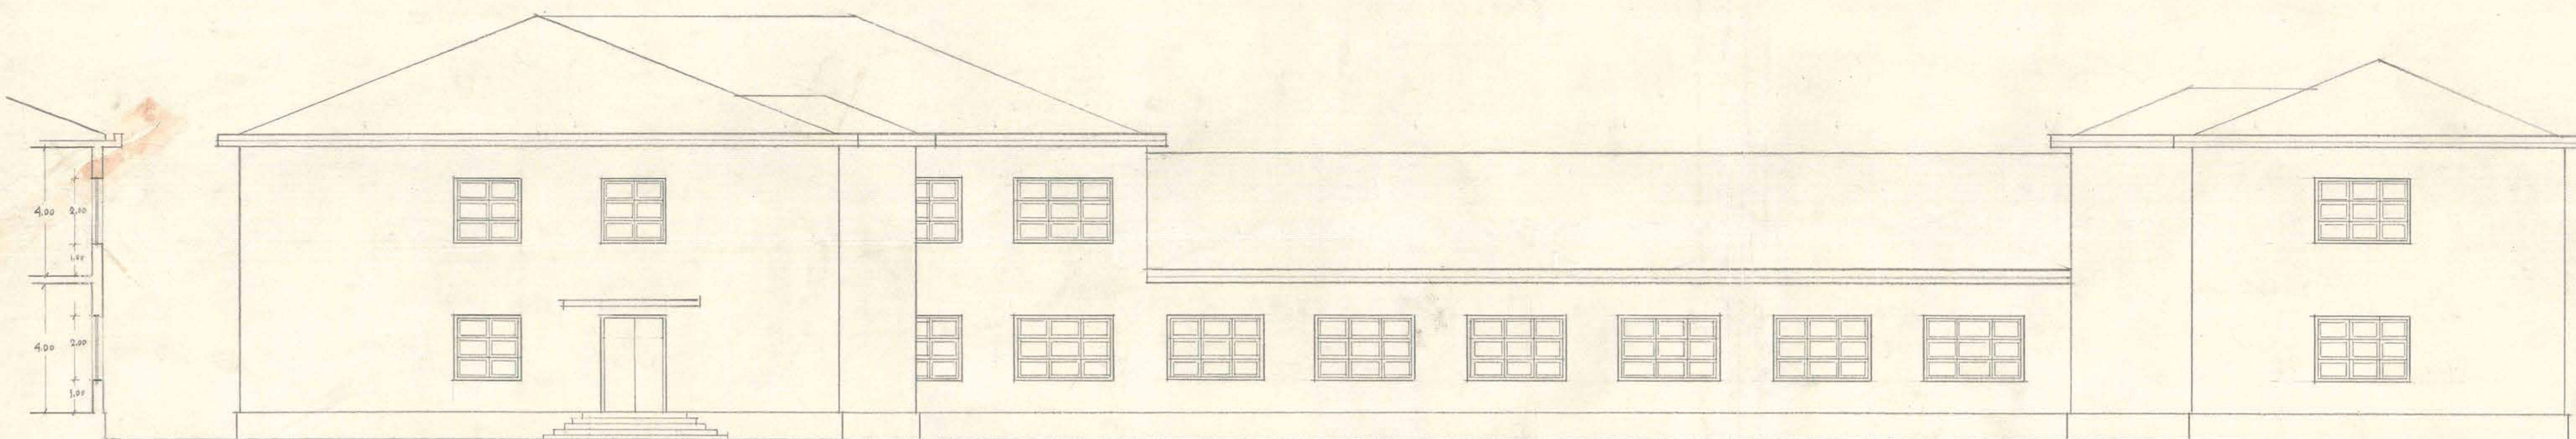

FACHADA NORTE.

D. G. D. P. S. E. EDIFICIO PARA LA ESCUELA INDUSTRIAL DE CONCEPCION PLANO DE FACHADAS ESCALA 1:100

Paulo S. S. S.

Alfonso S. S.



PROY. C. SUAREZ
PR. QTO
Cintura Lopez

Contrato 18-3
H. T. S. S. S.
3-Oct-45