



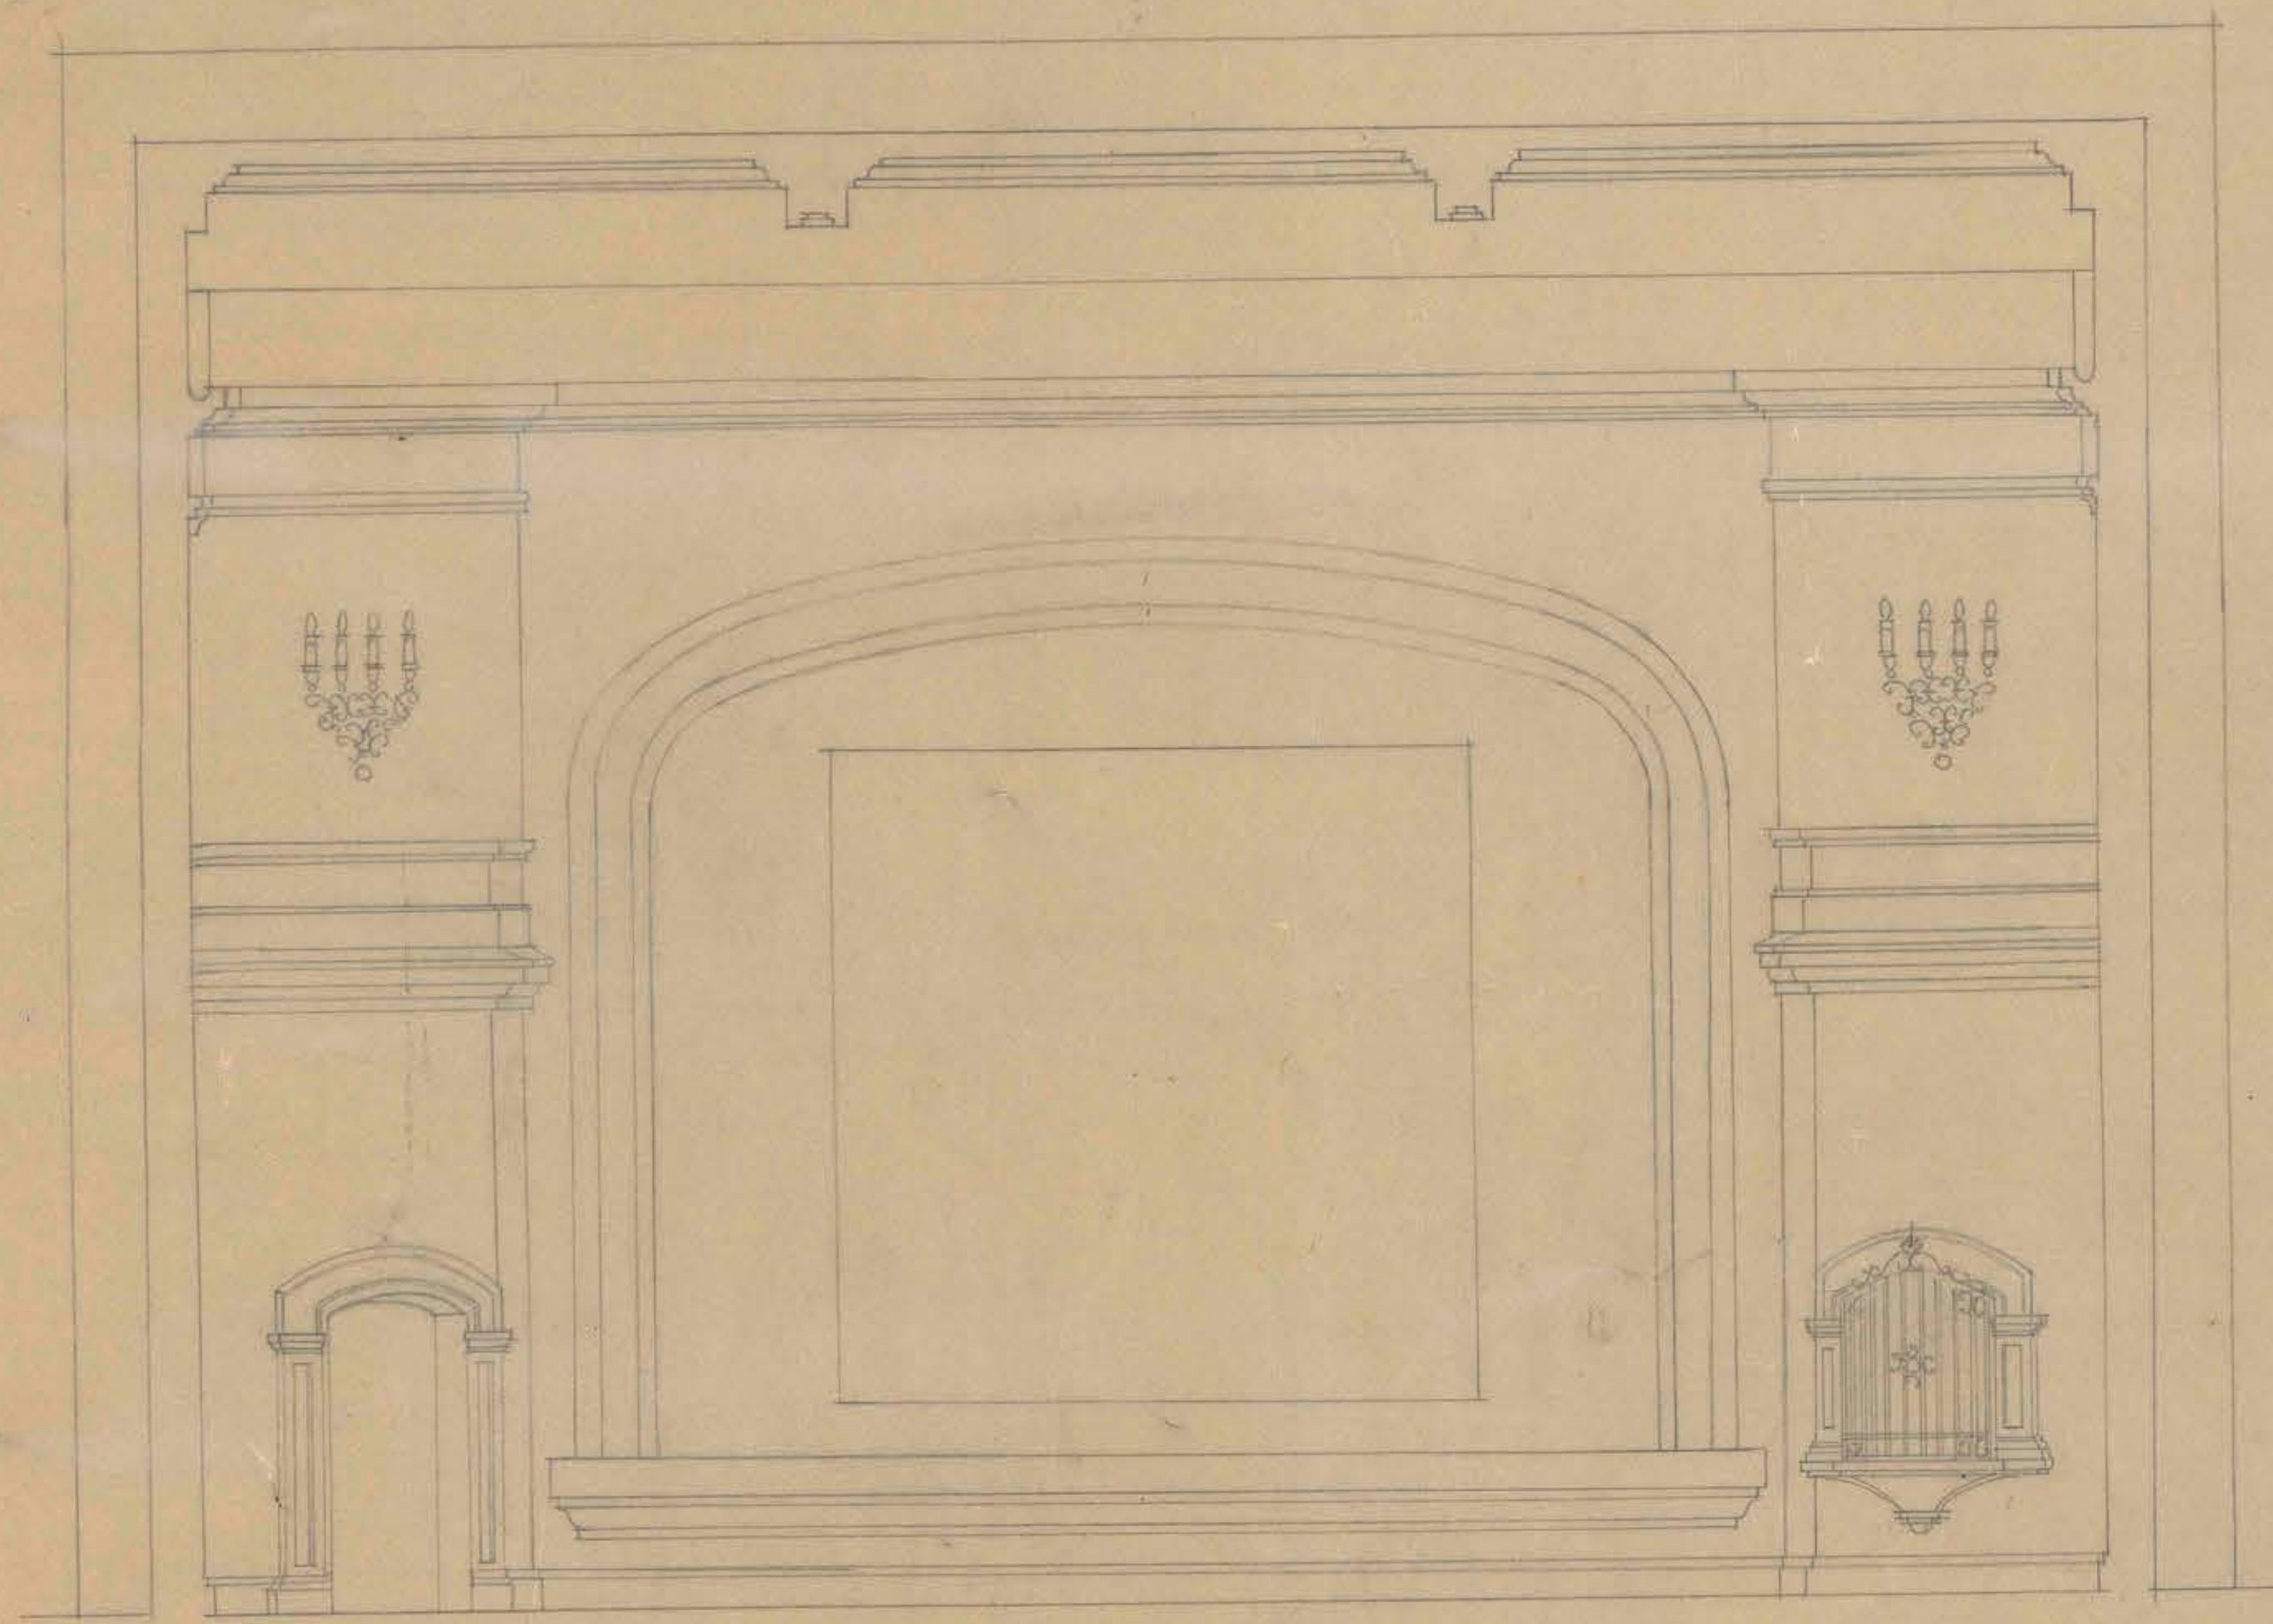

SECCION A-A

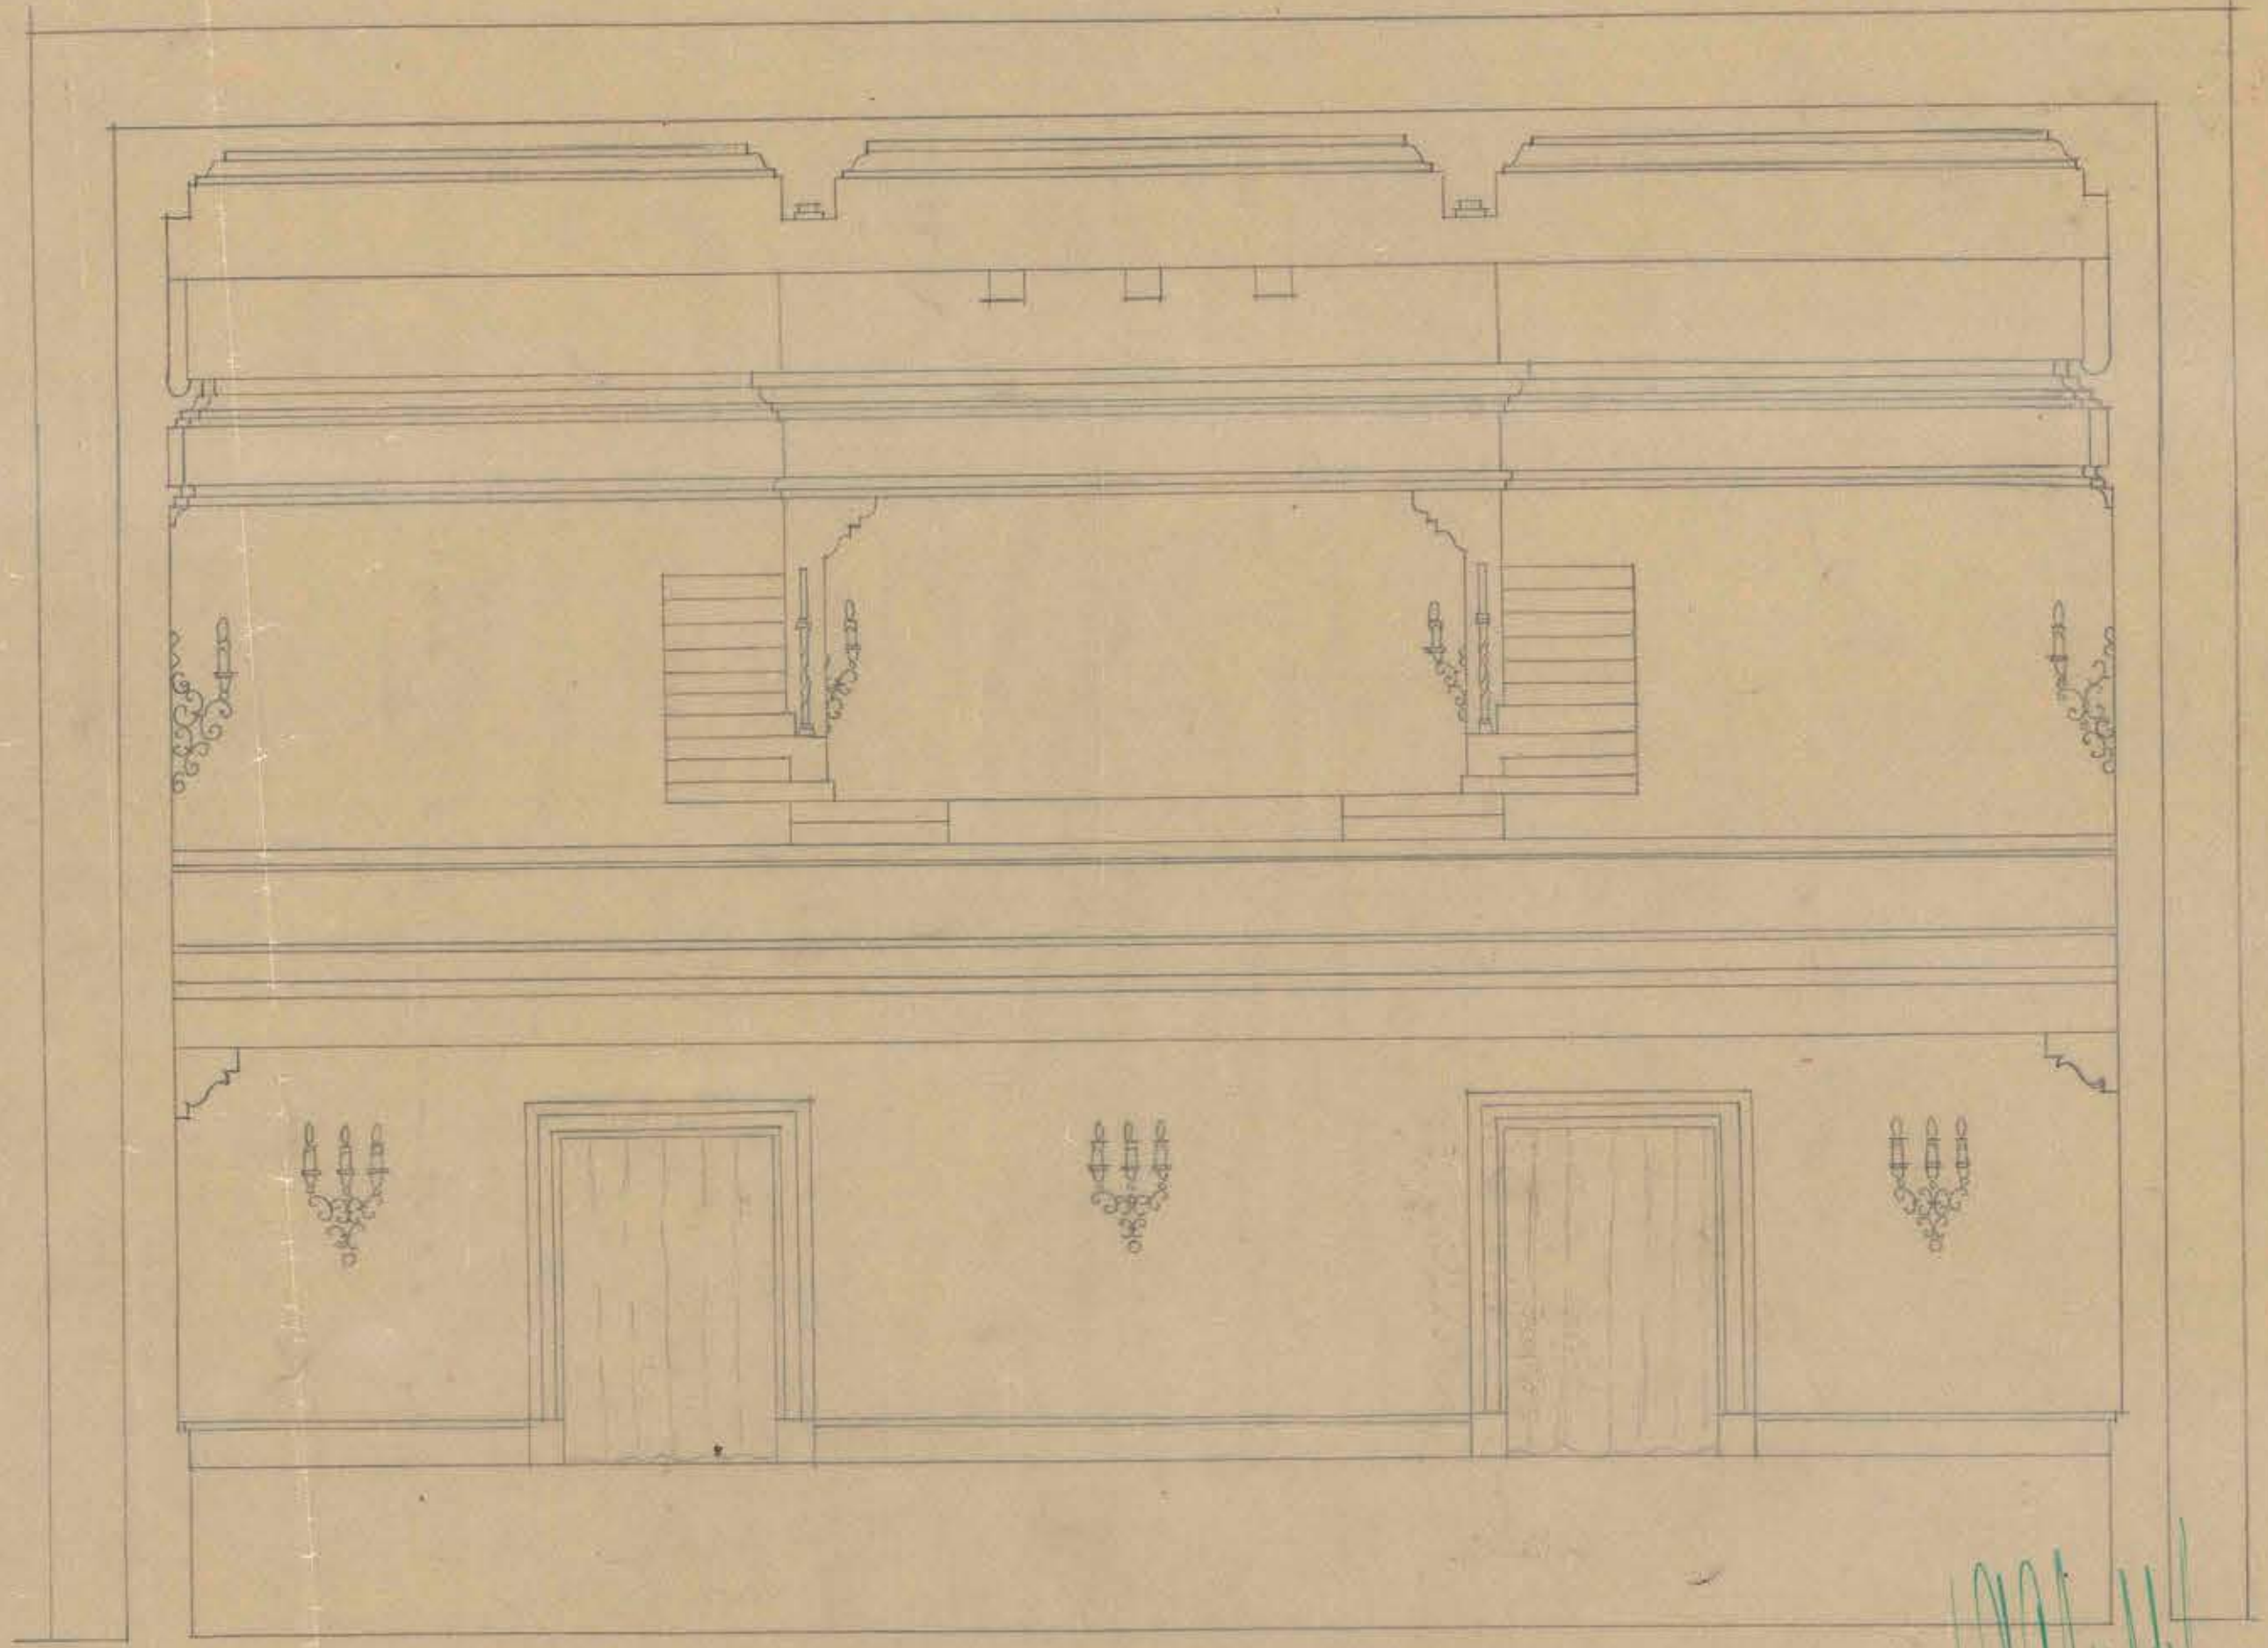

SECCION B-B

*Contrat 506 24/1/51*

0.47 x 0.54

5774