




FACHADA SUR-ORIENTE

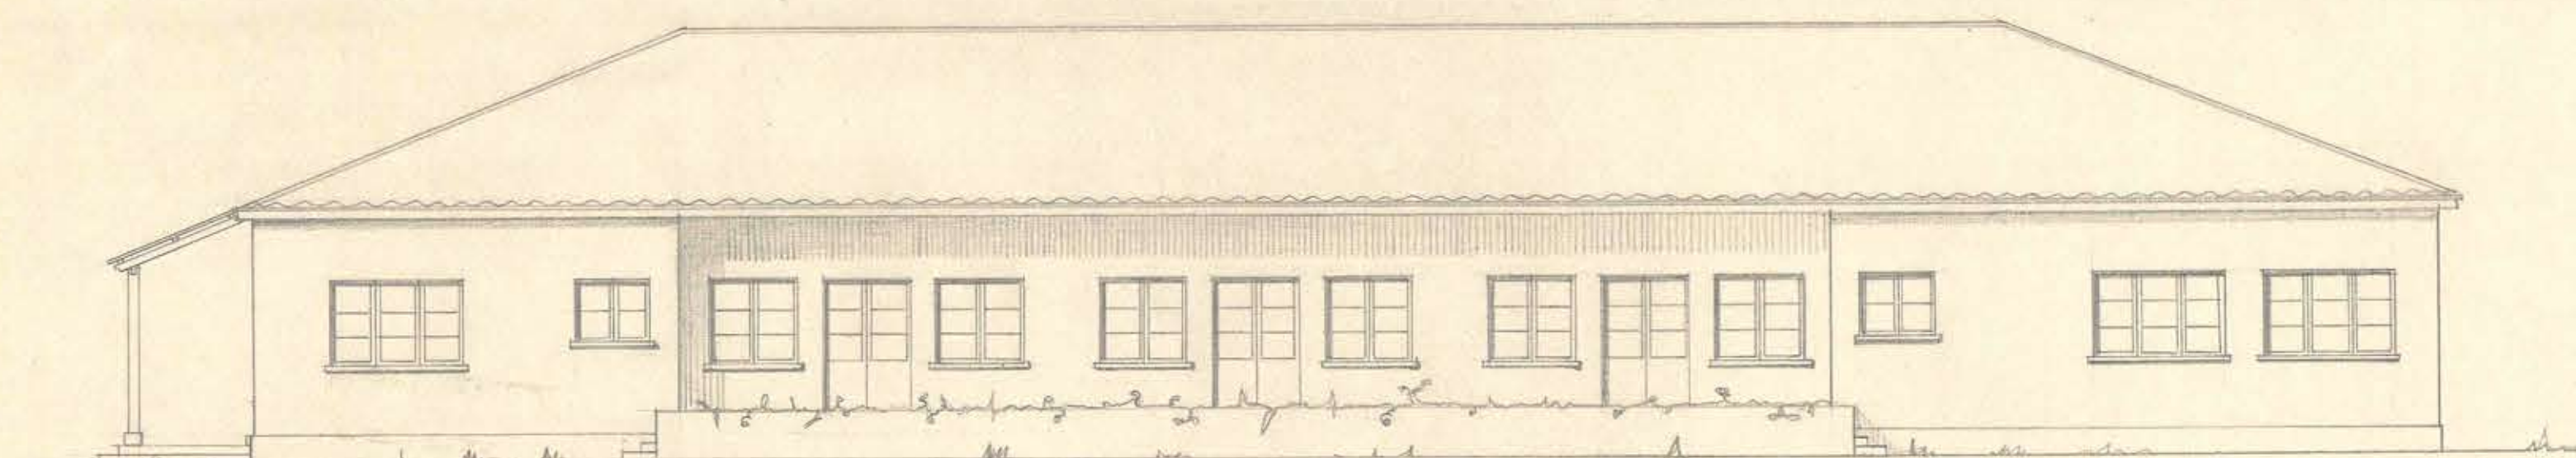


FACHADA NOR-PONIENTE

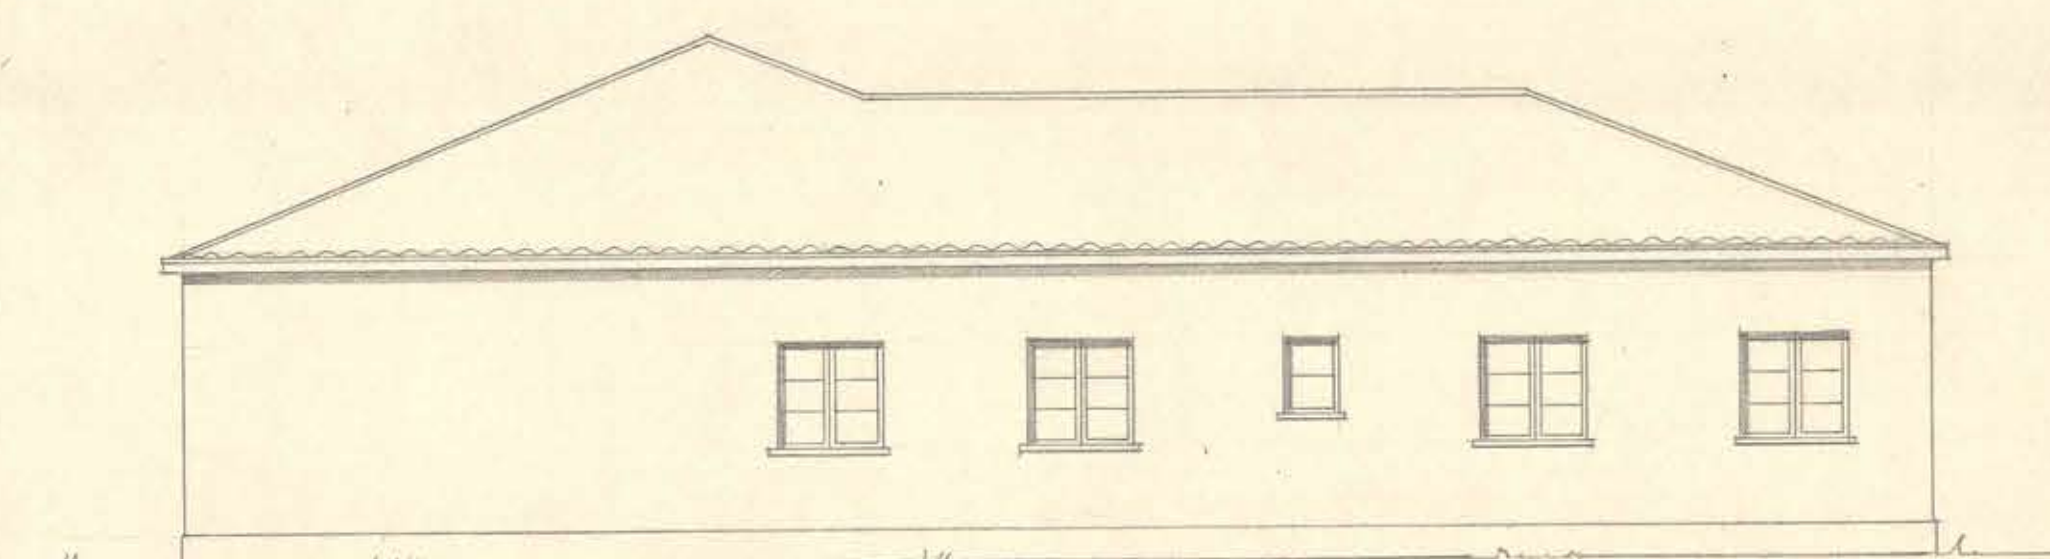


FACHADA SUR-PONIENTE

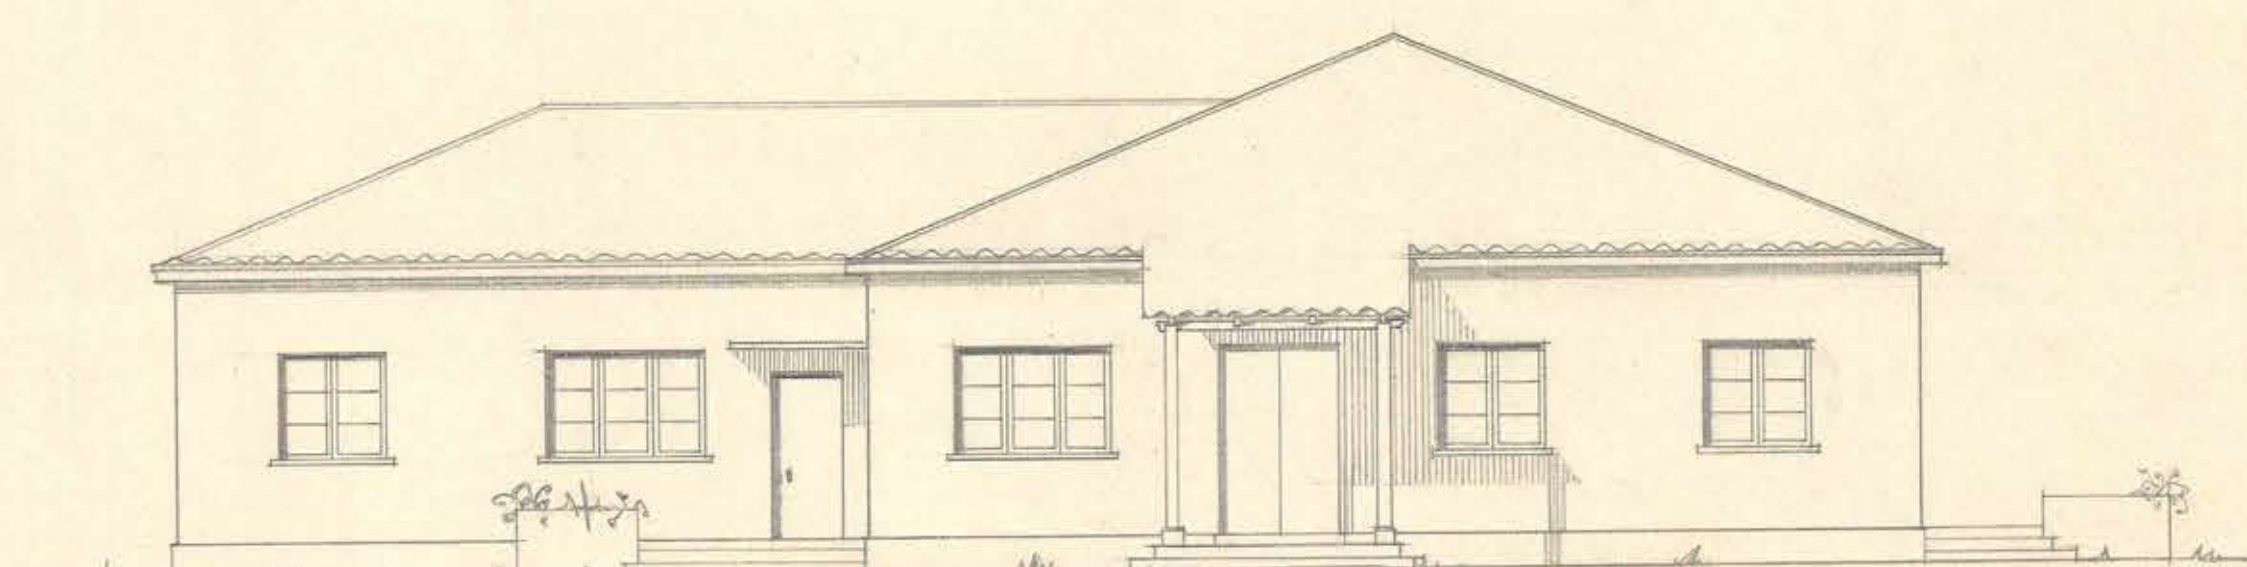

FACHADA NOR-ORIENTE

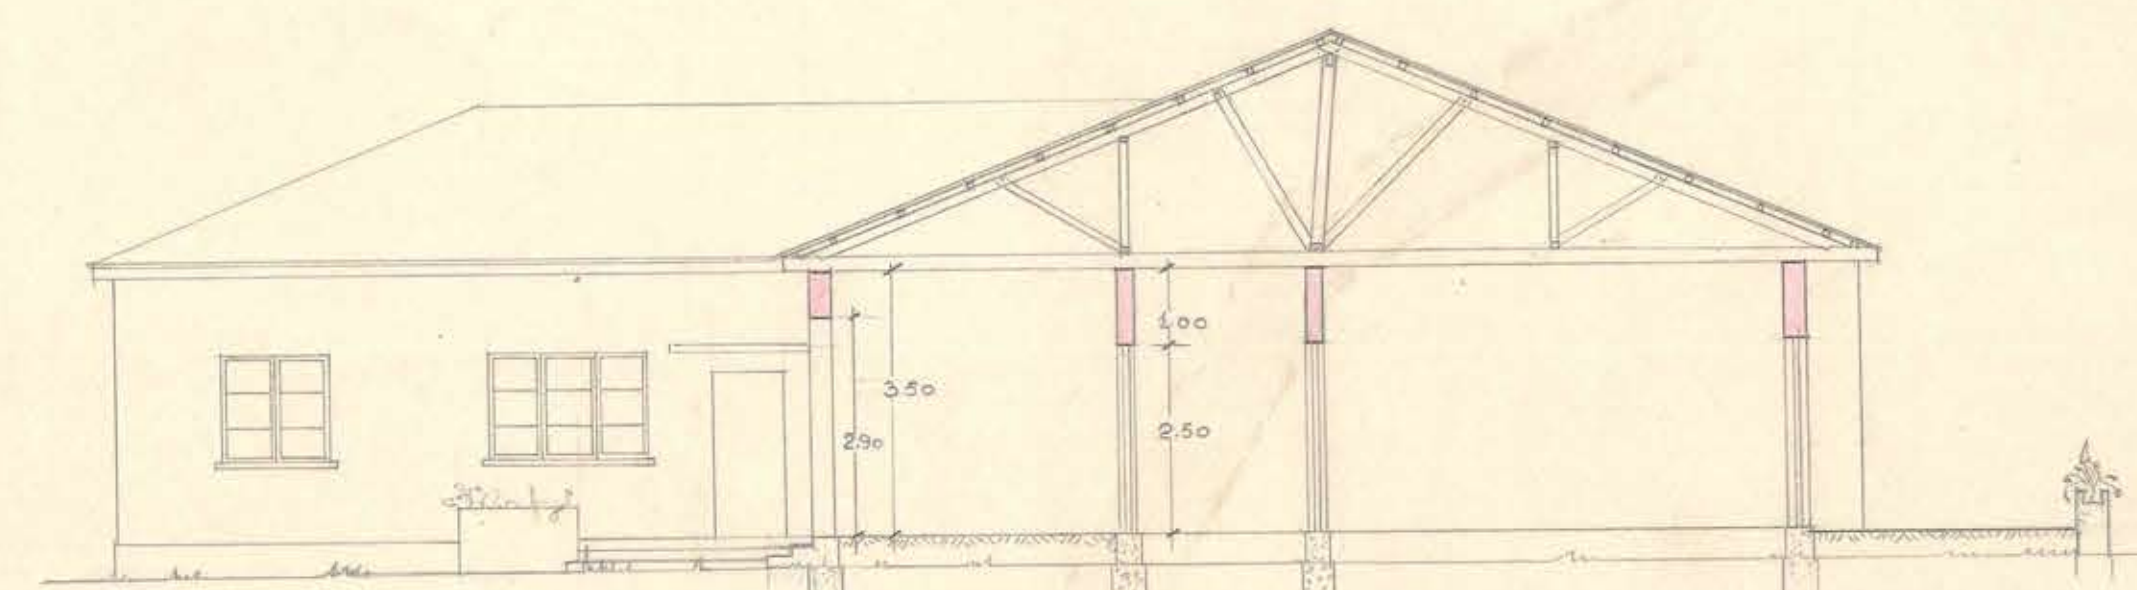

SECCION A-B

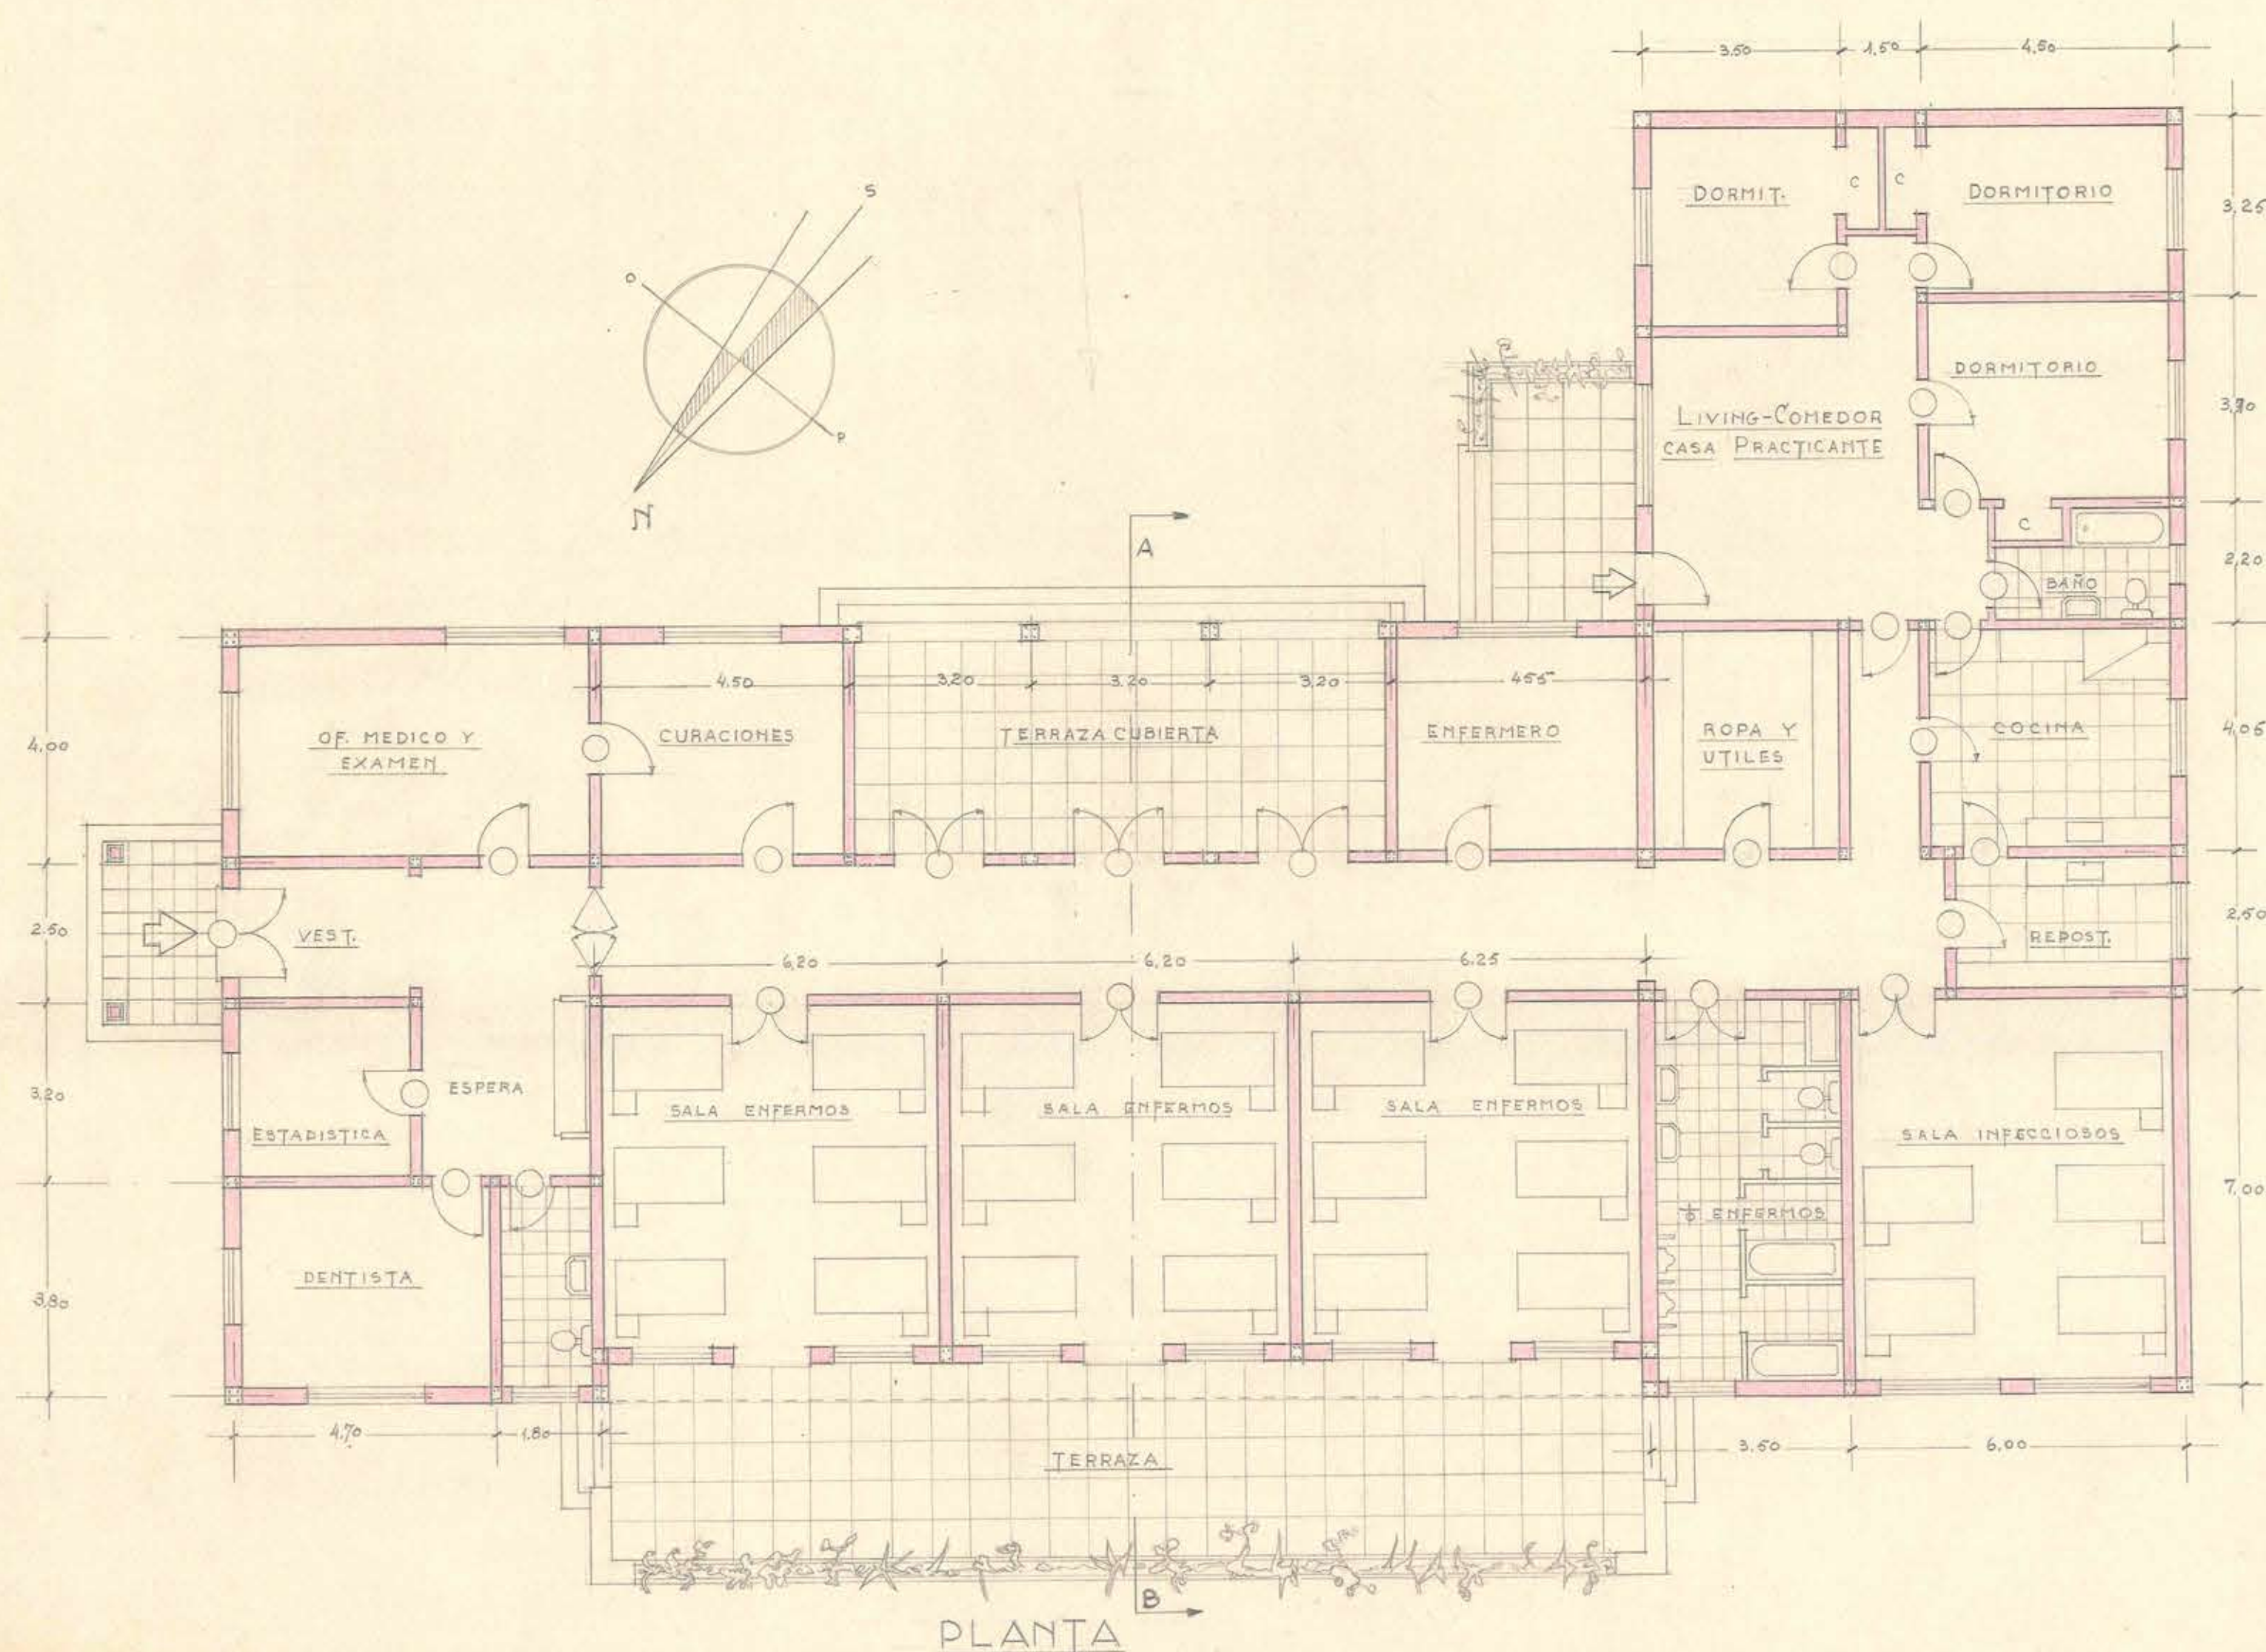

PLANTA