




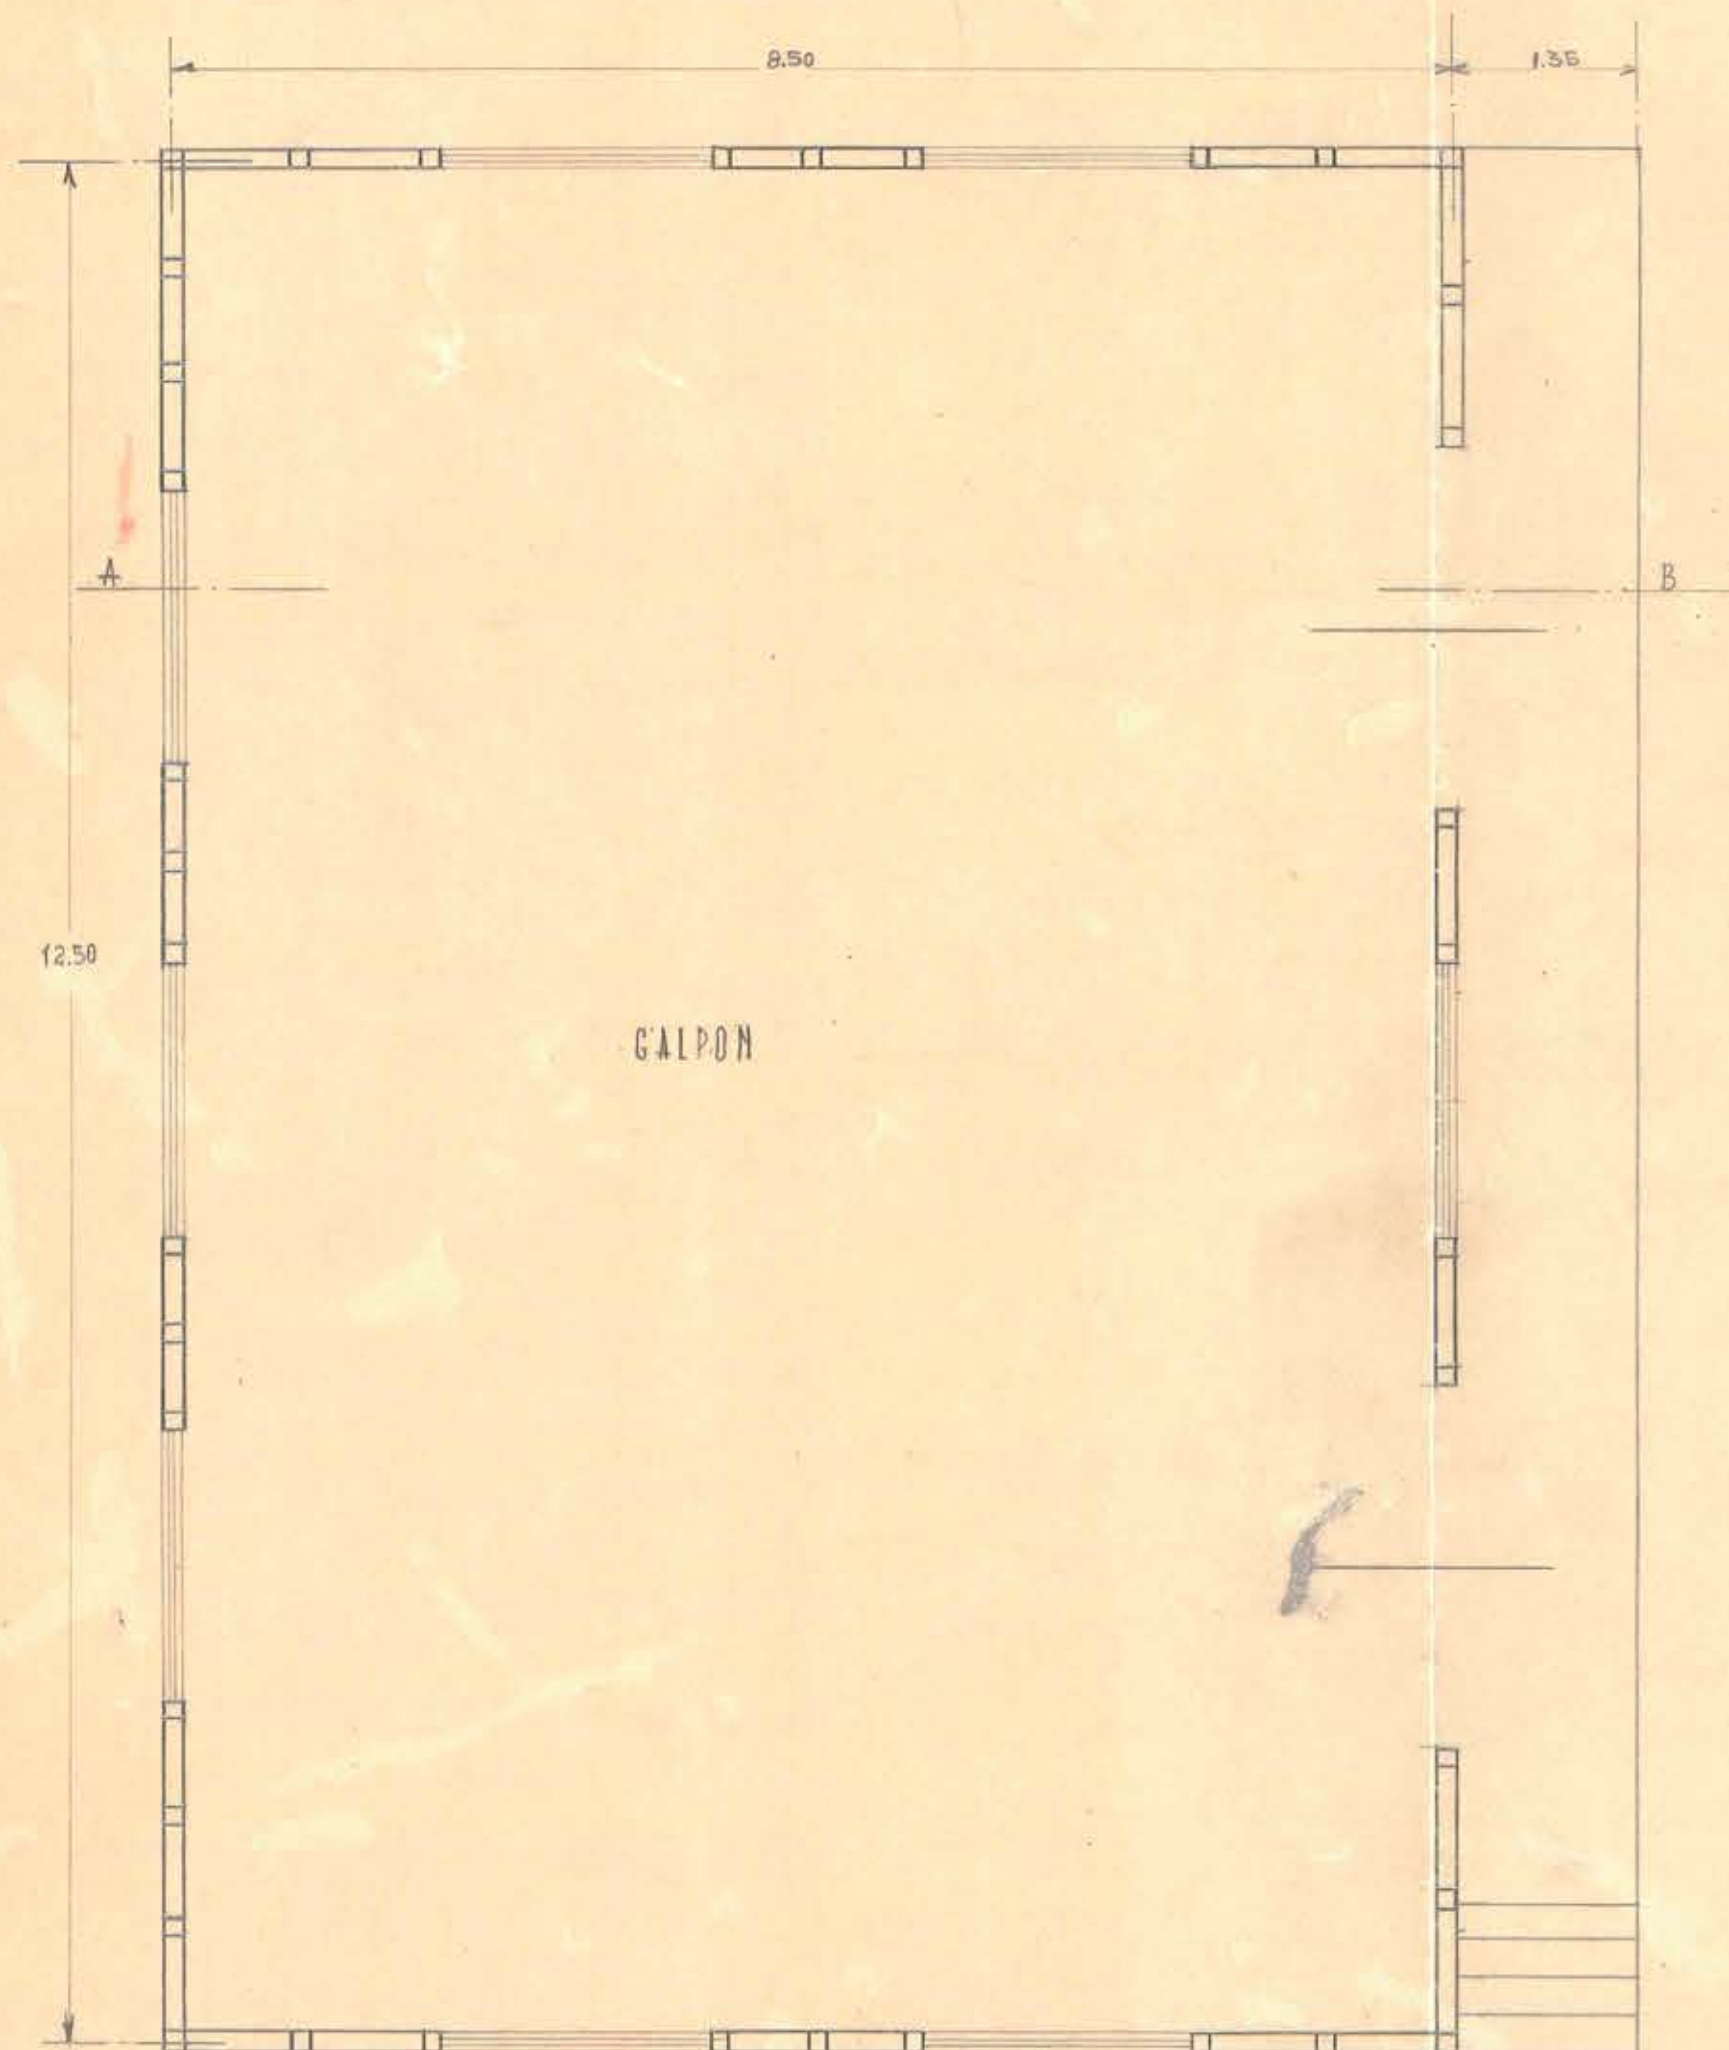


● PLANTA

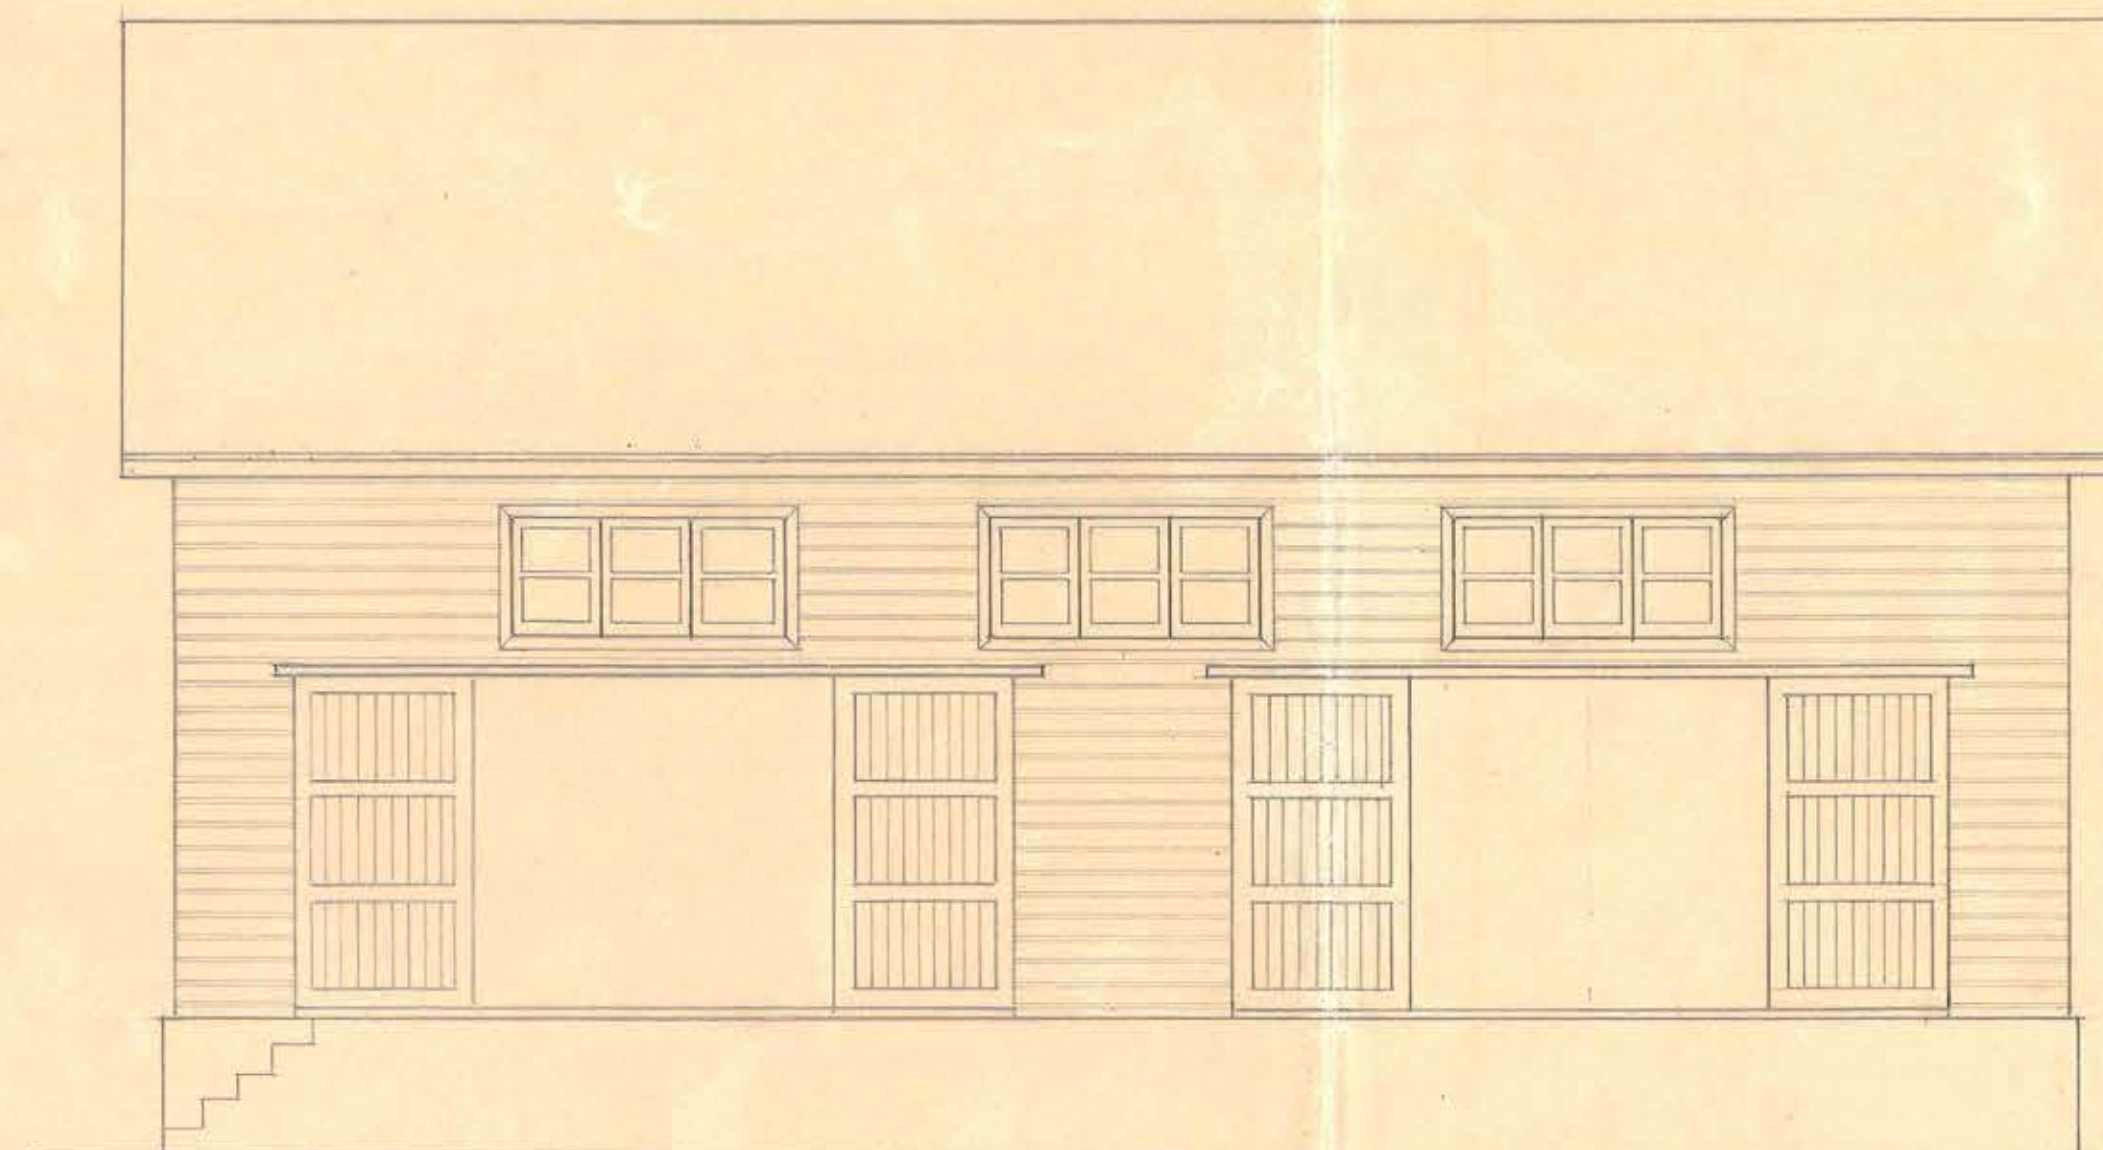

● FACHADA LATERAL

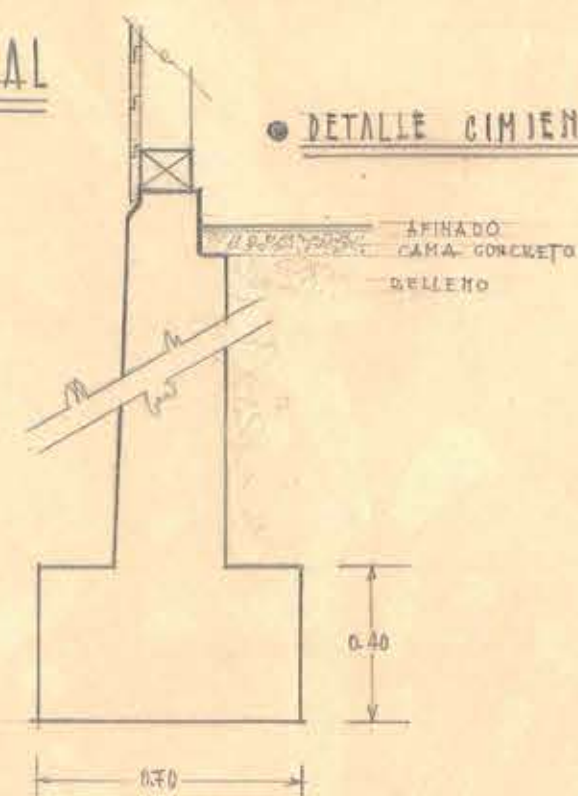

● DETALLE CIMENTO

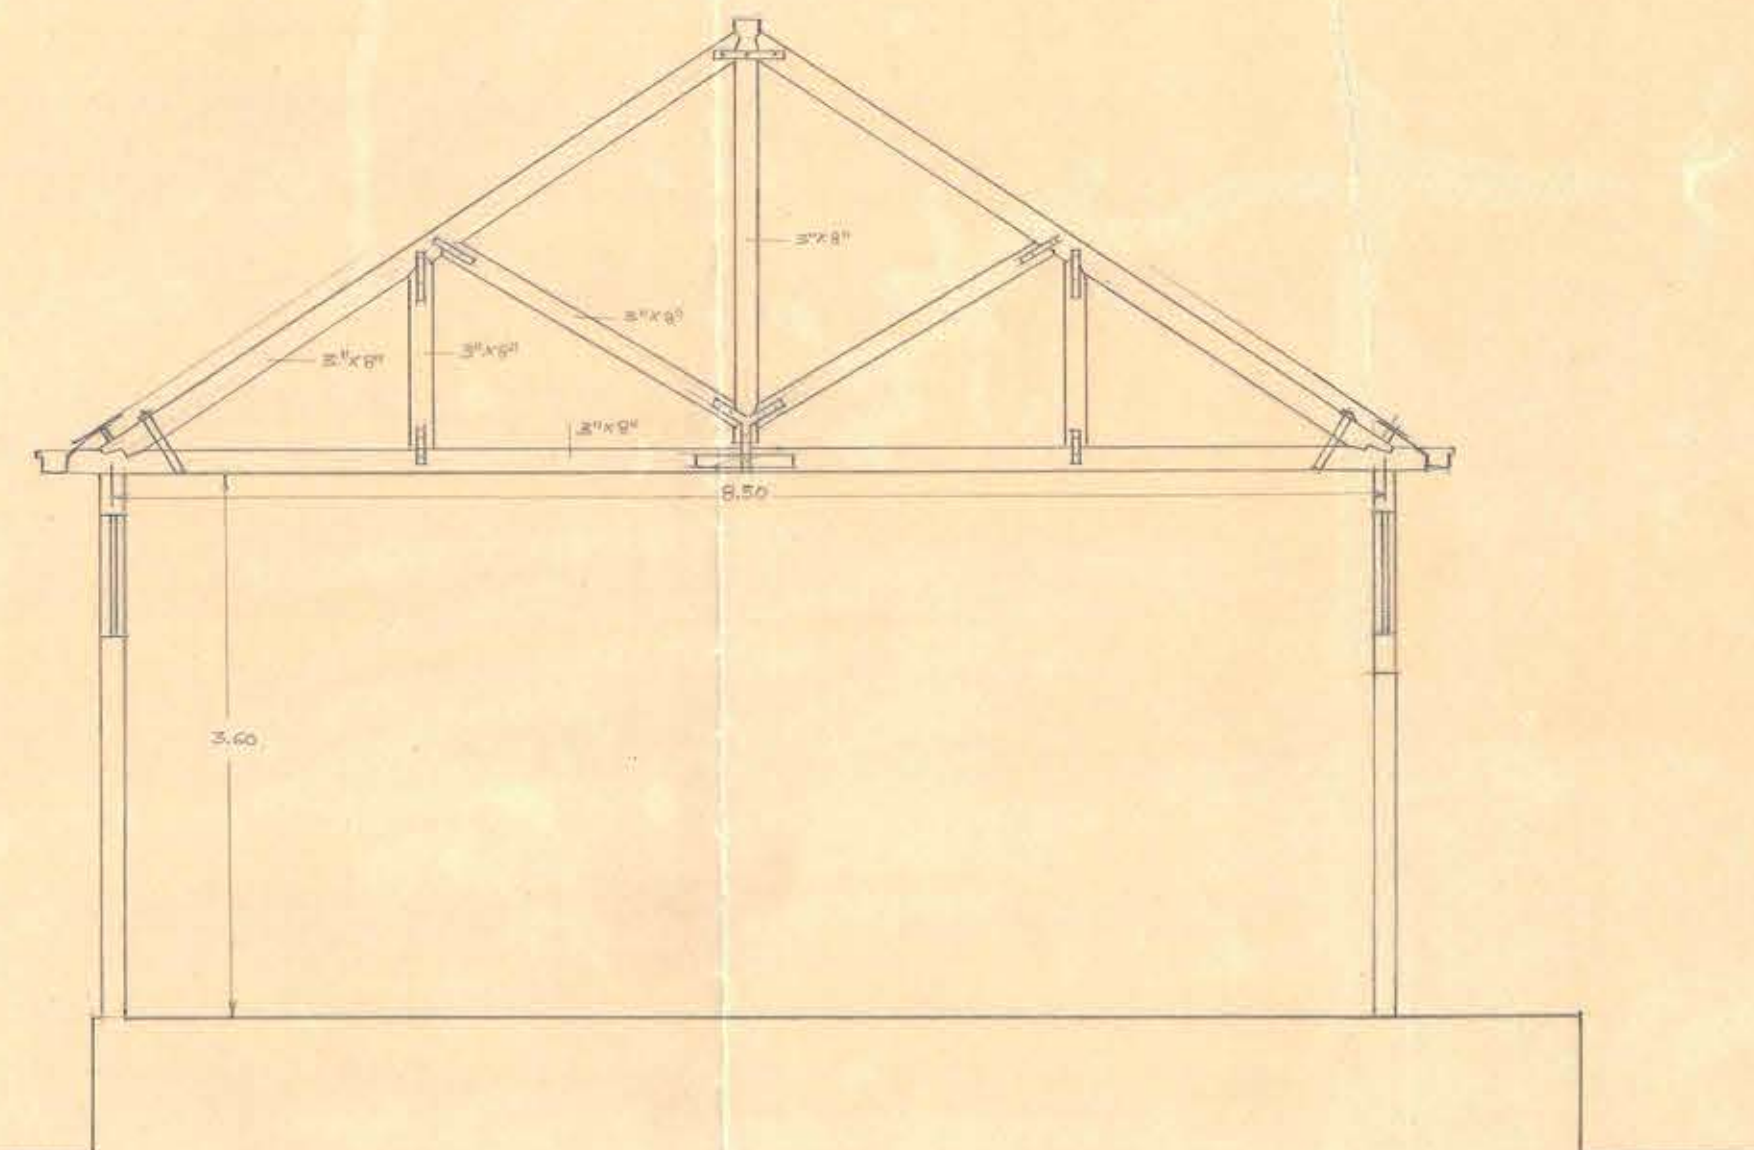

● CORTE AB

D.C.O.P. — DEPARTAMENTO DE ARQUITECTURA —
 ESTACION DE OSTRICULTURA DE ANGUD (PULLINQUE)
 GALPON

ESCALA 1:50



Handwritten signature