



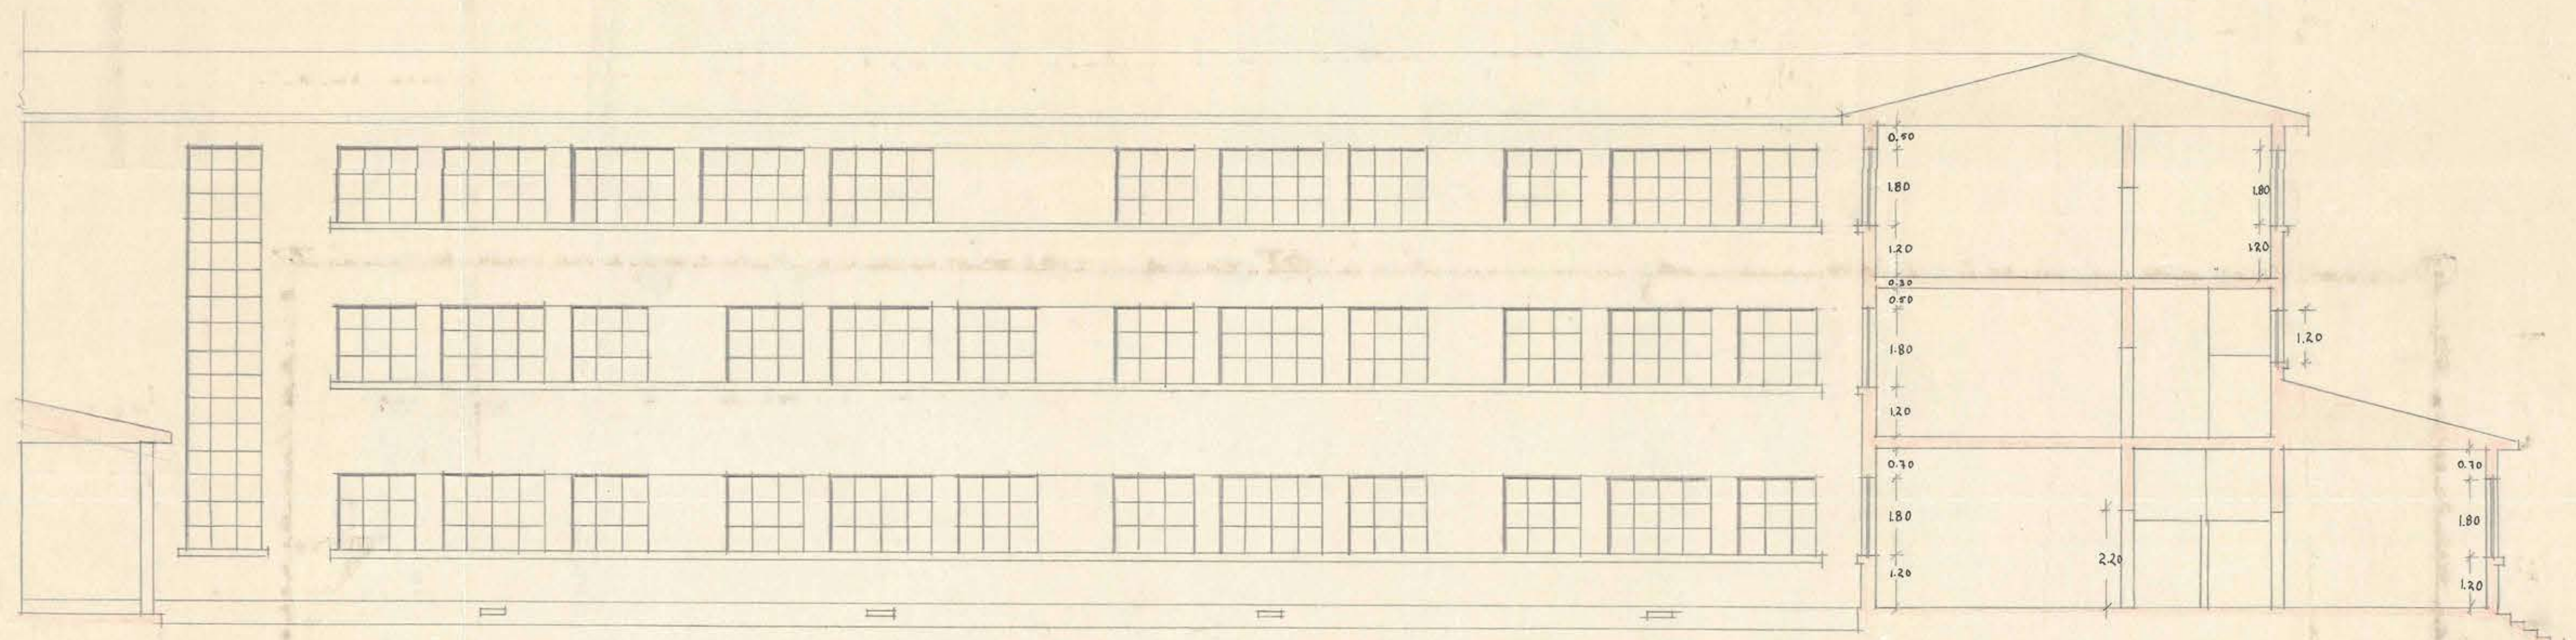

FDA. NORTE

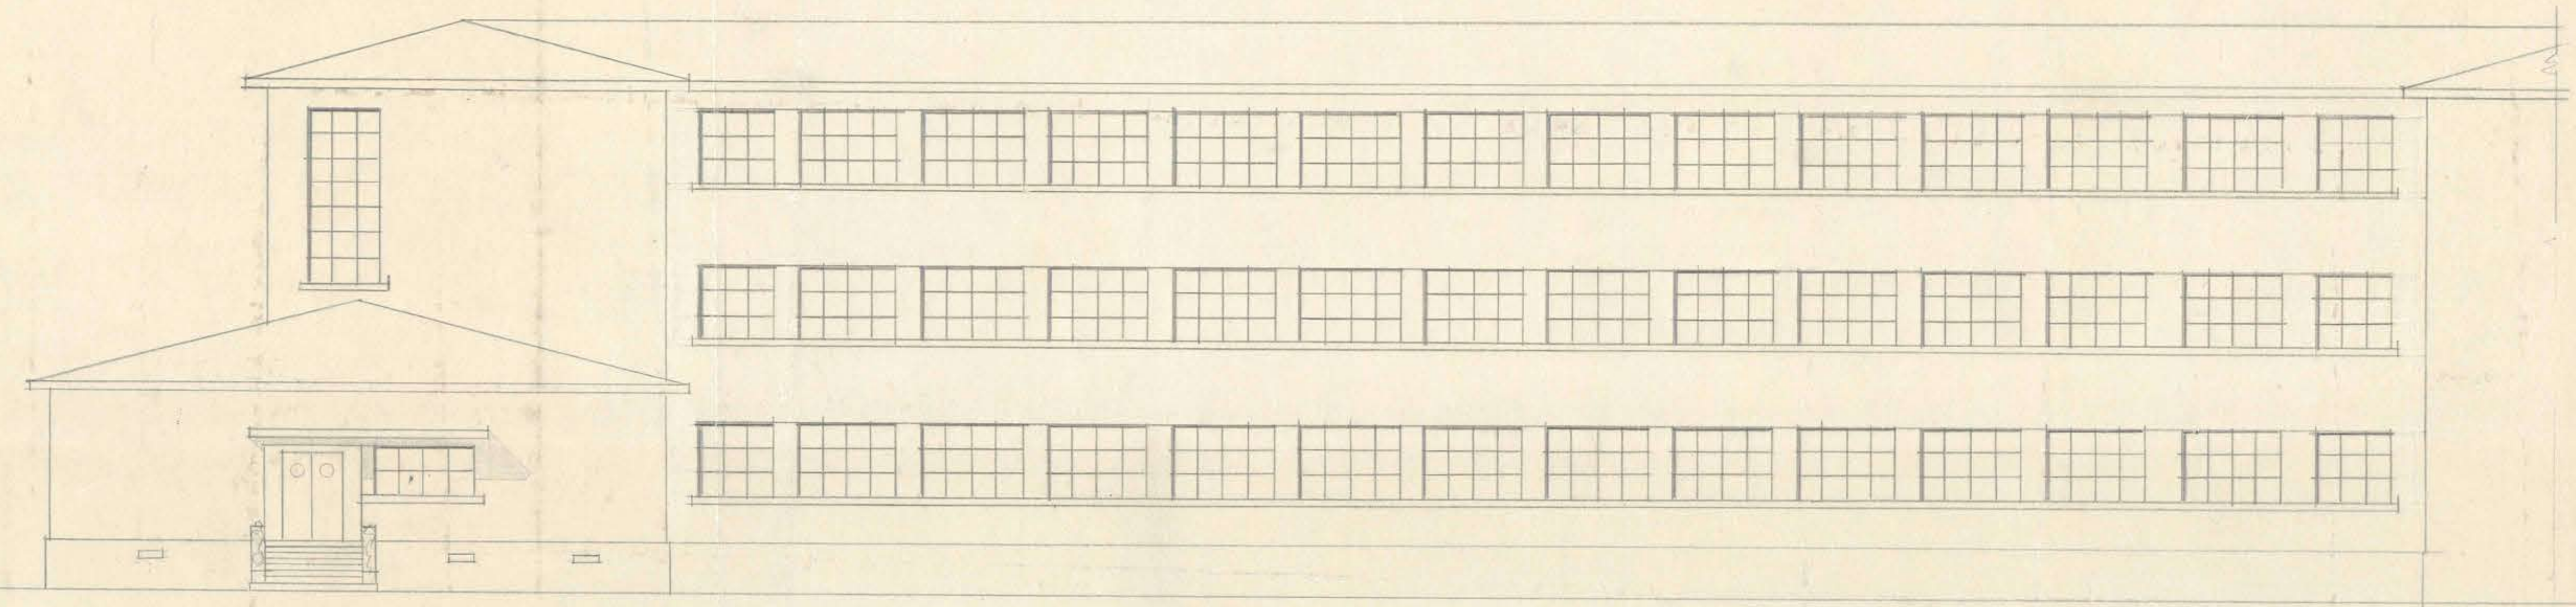

FDA. SUR

pp. Edo. Bermudez Oscar Jact
E. Bermudez Bermudez



D. G. O. P. DPTO. DE ARQUITECTURA - LICEO DE NIÑAS DE CHILLAN - FACHADAS - ESC.: 0.01 m - 1939. -

ARQ.TOS: REGINA MANCAU
MARIA LOISA MONTECINO.

Montecino

[Signature]

0.82 x 0.29