






Albrecht
Cort 1307
29/VI/61

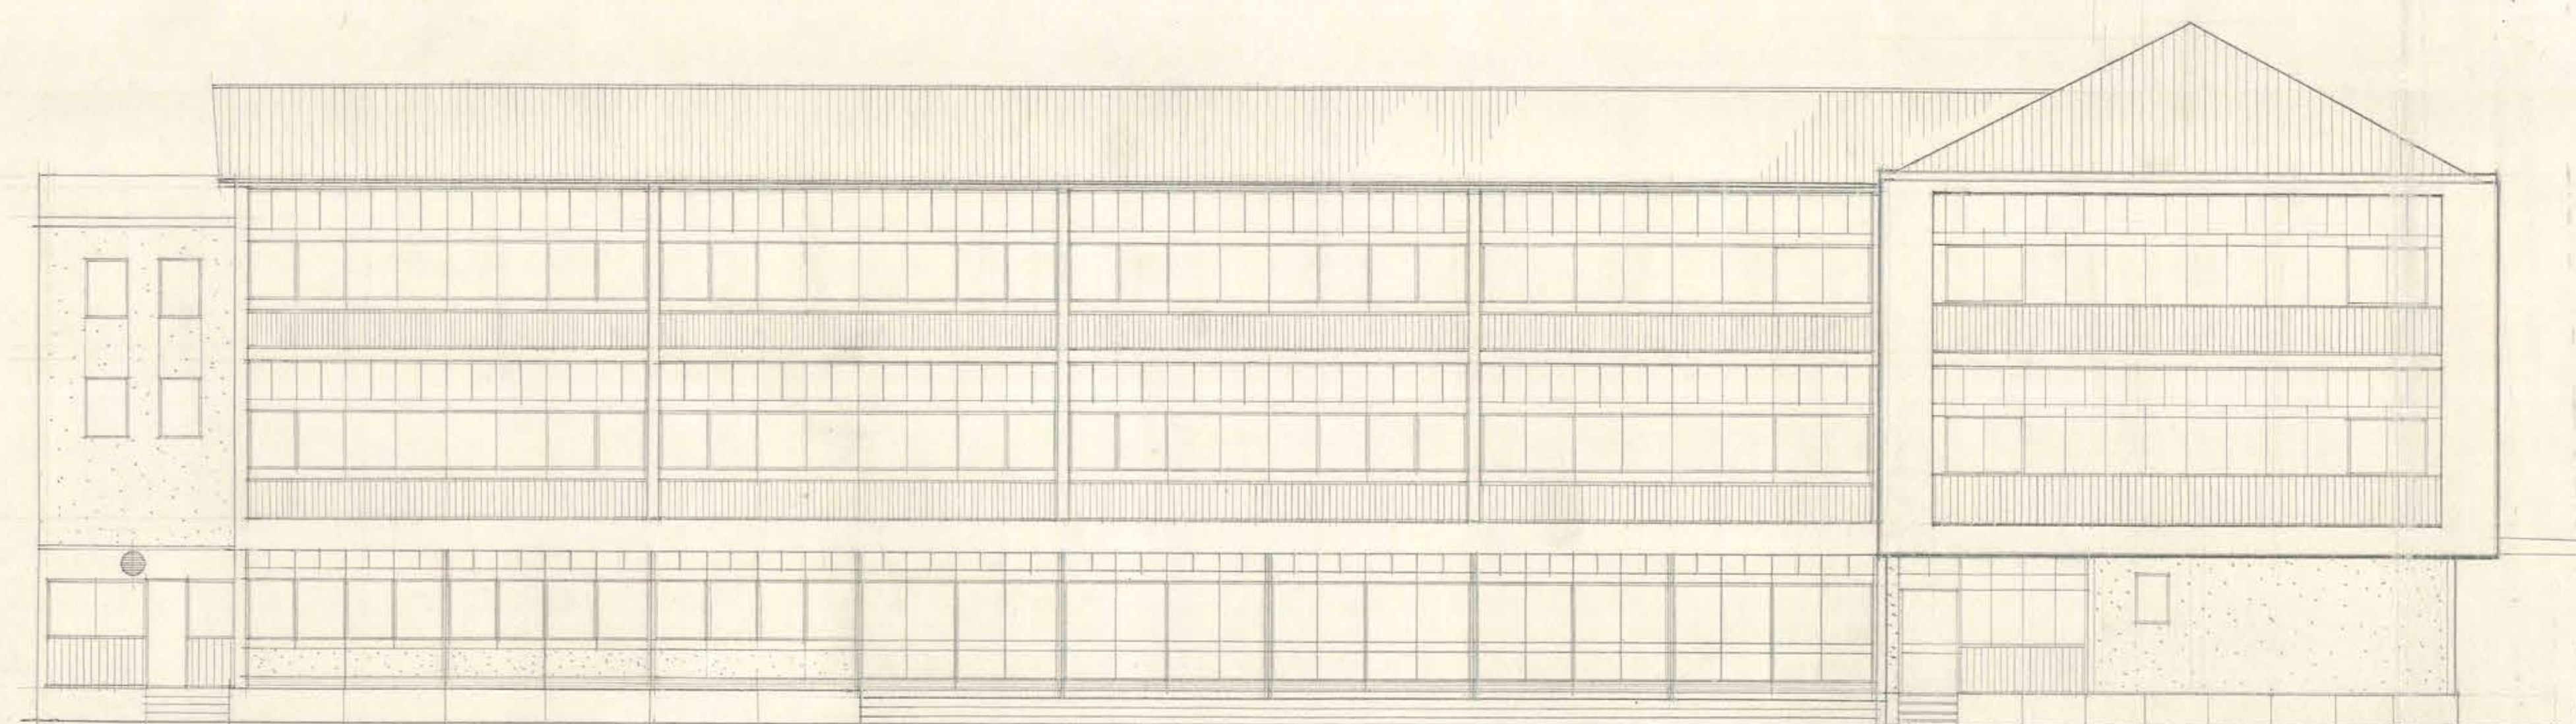


FACHADA LAUTARO E 1/100

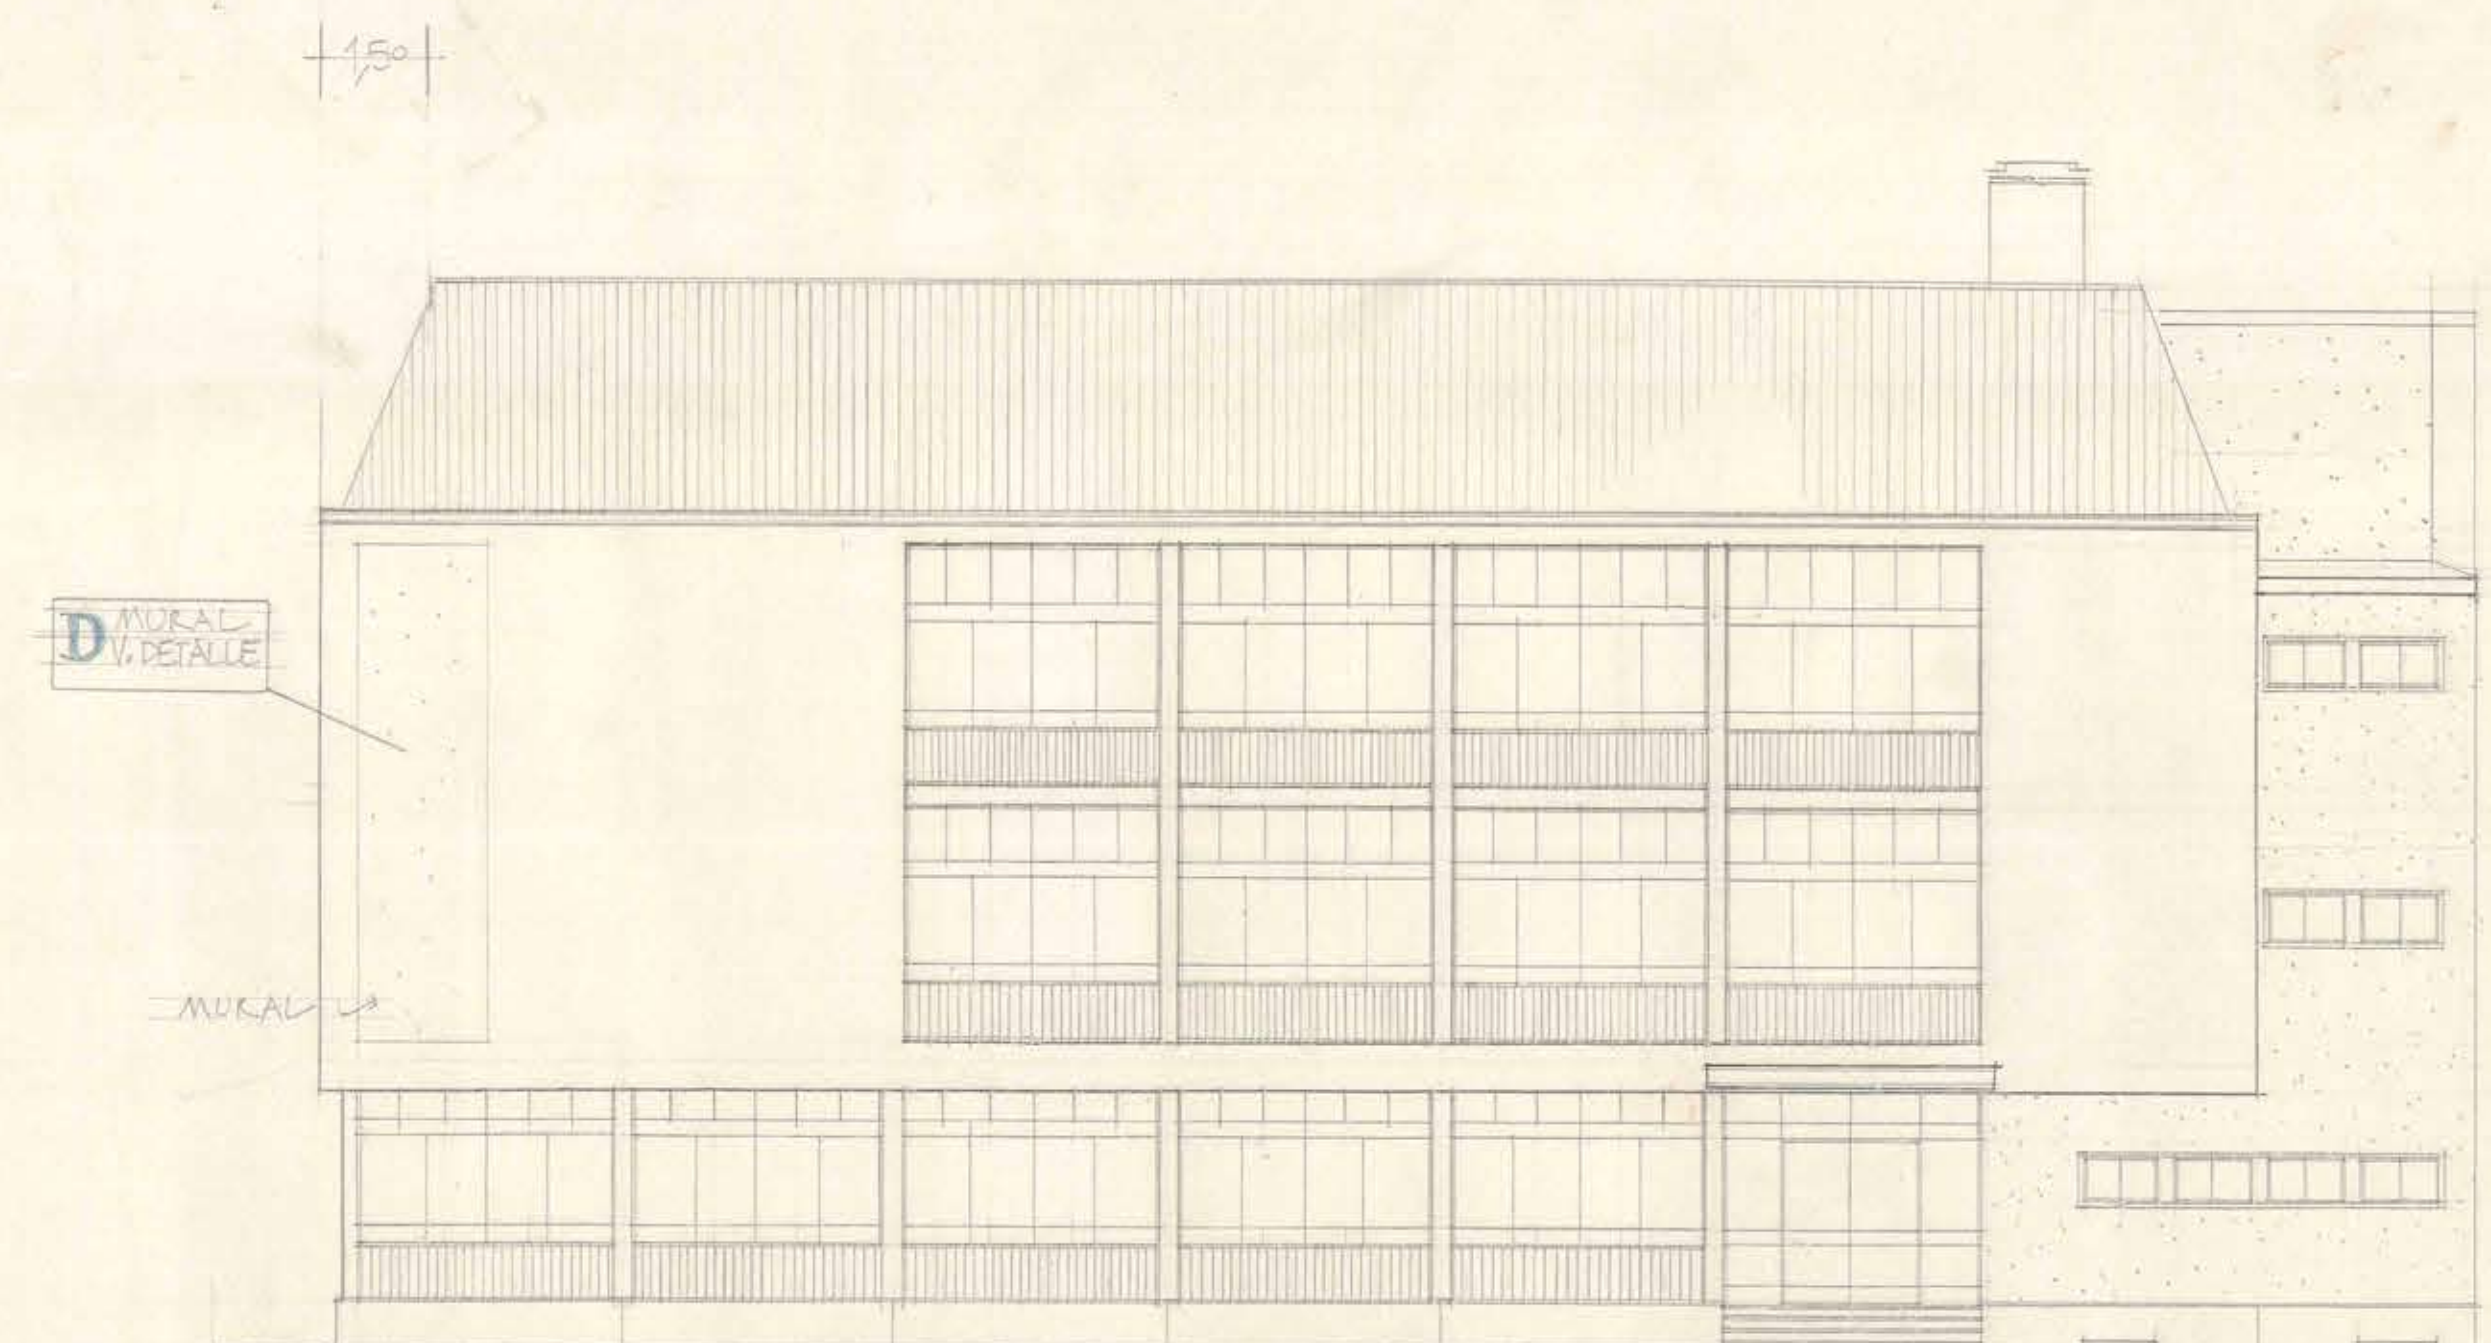


FACHADA A SOTOMAYOR

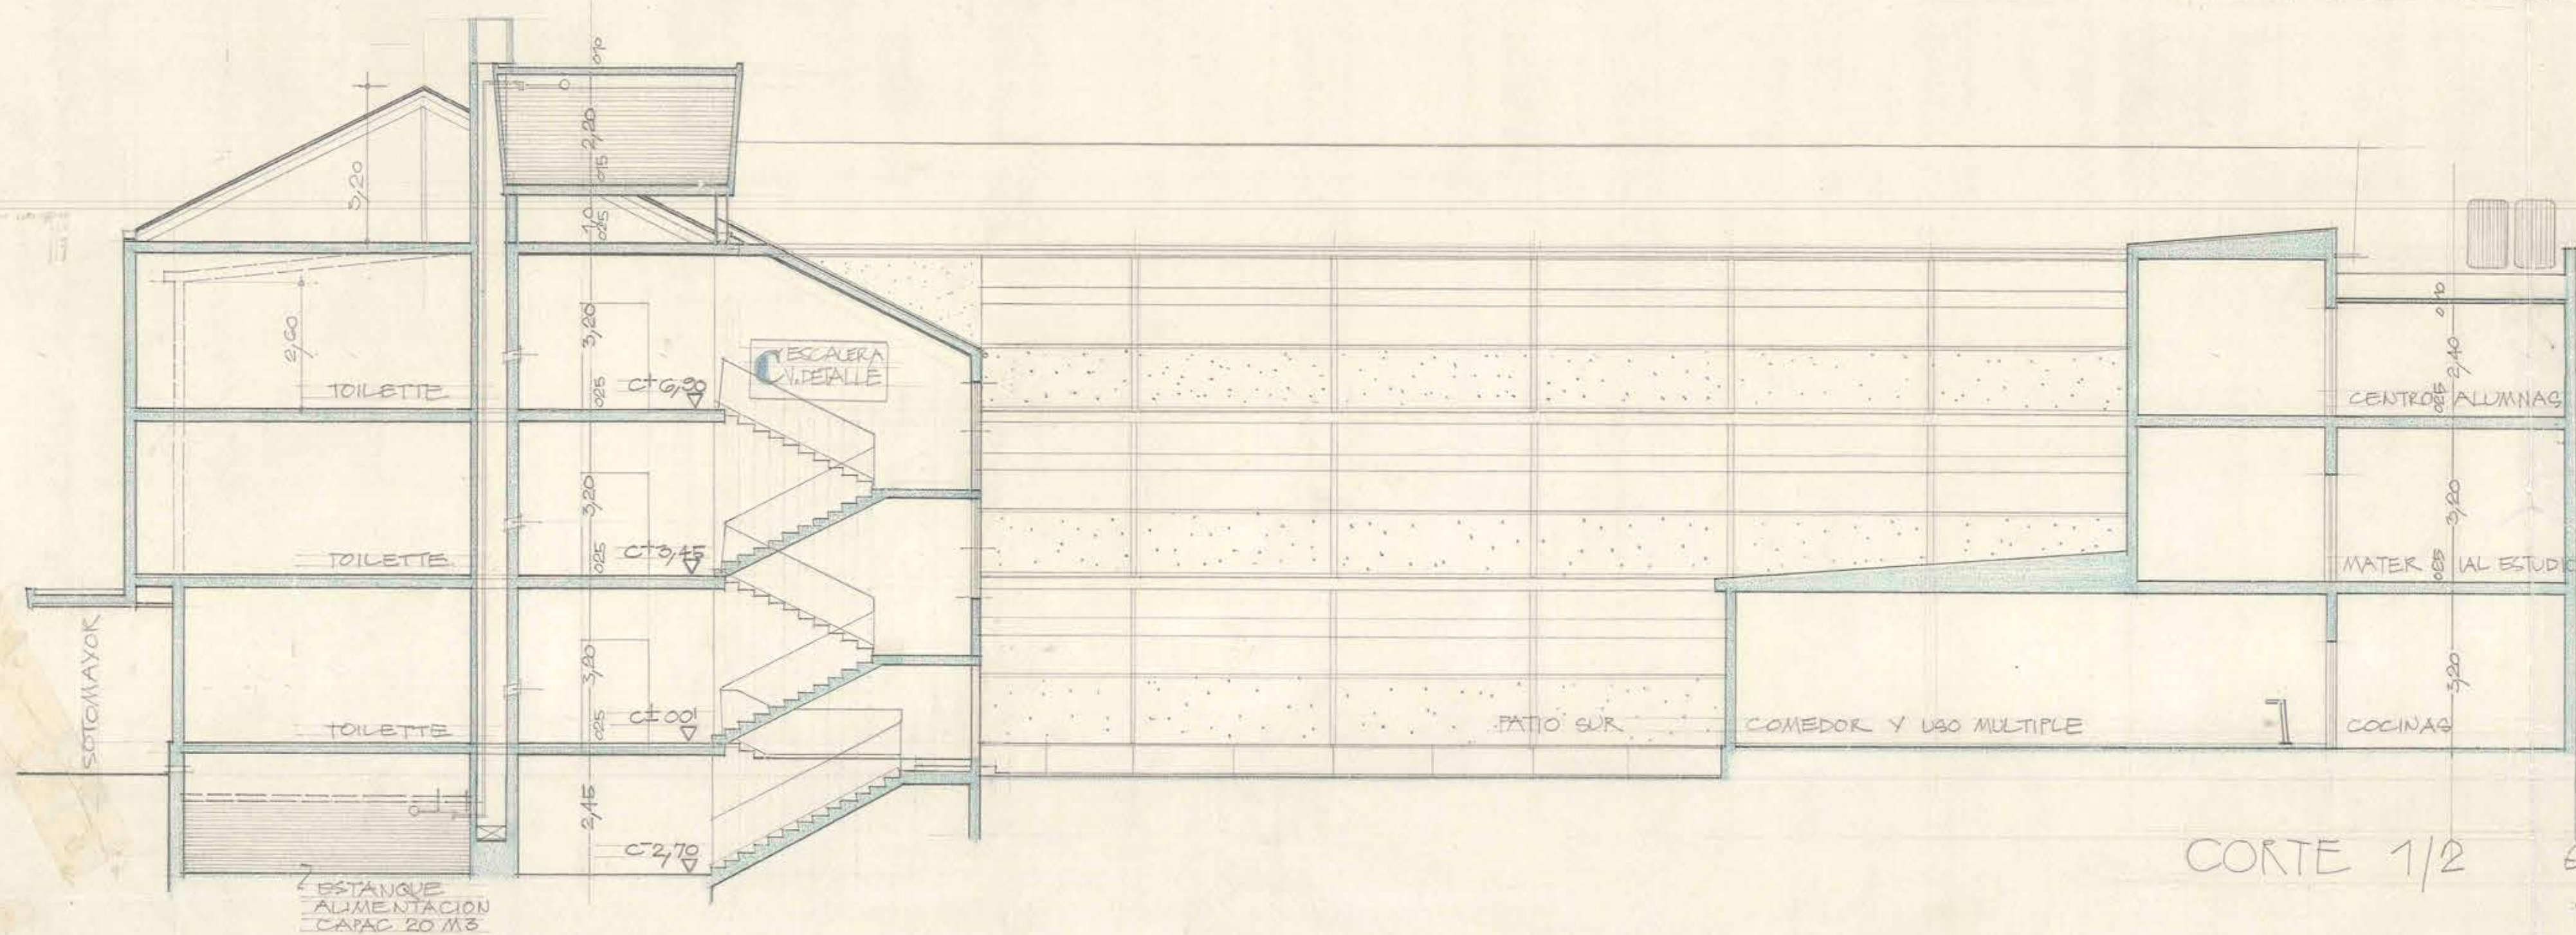


CORTE 1/2 E 1/100

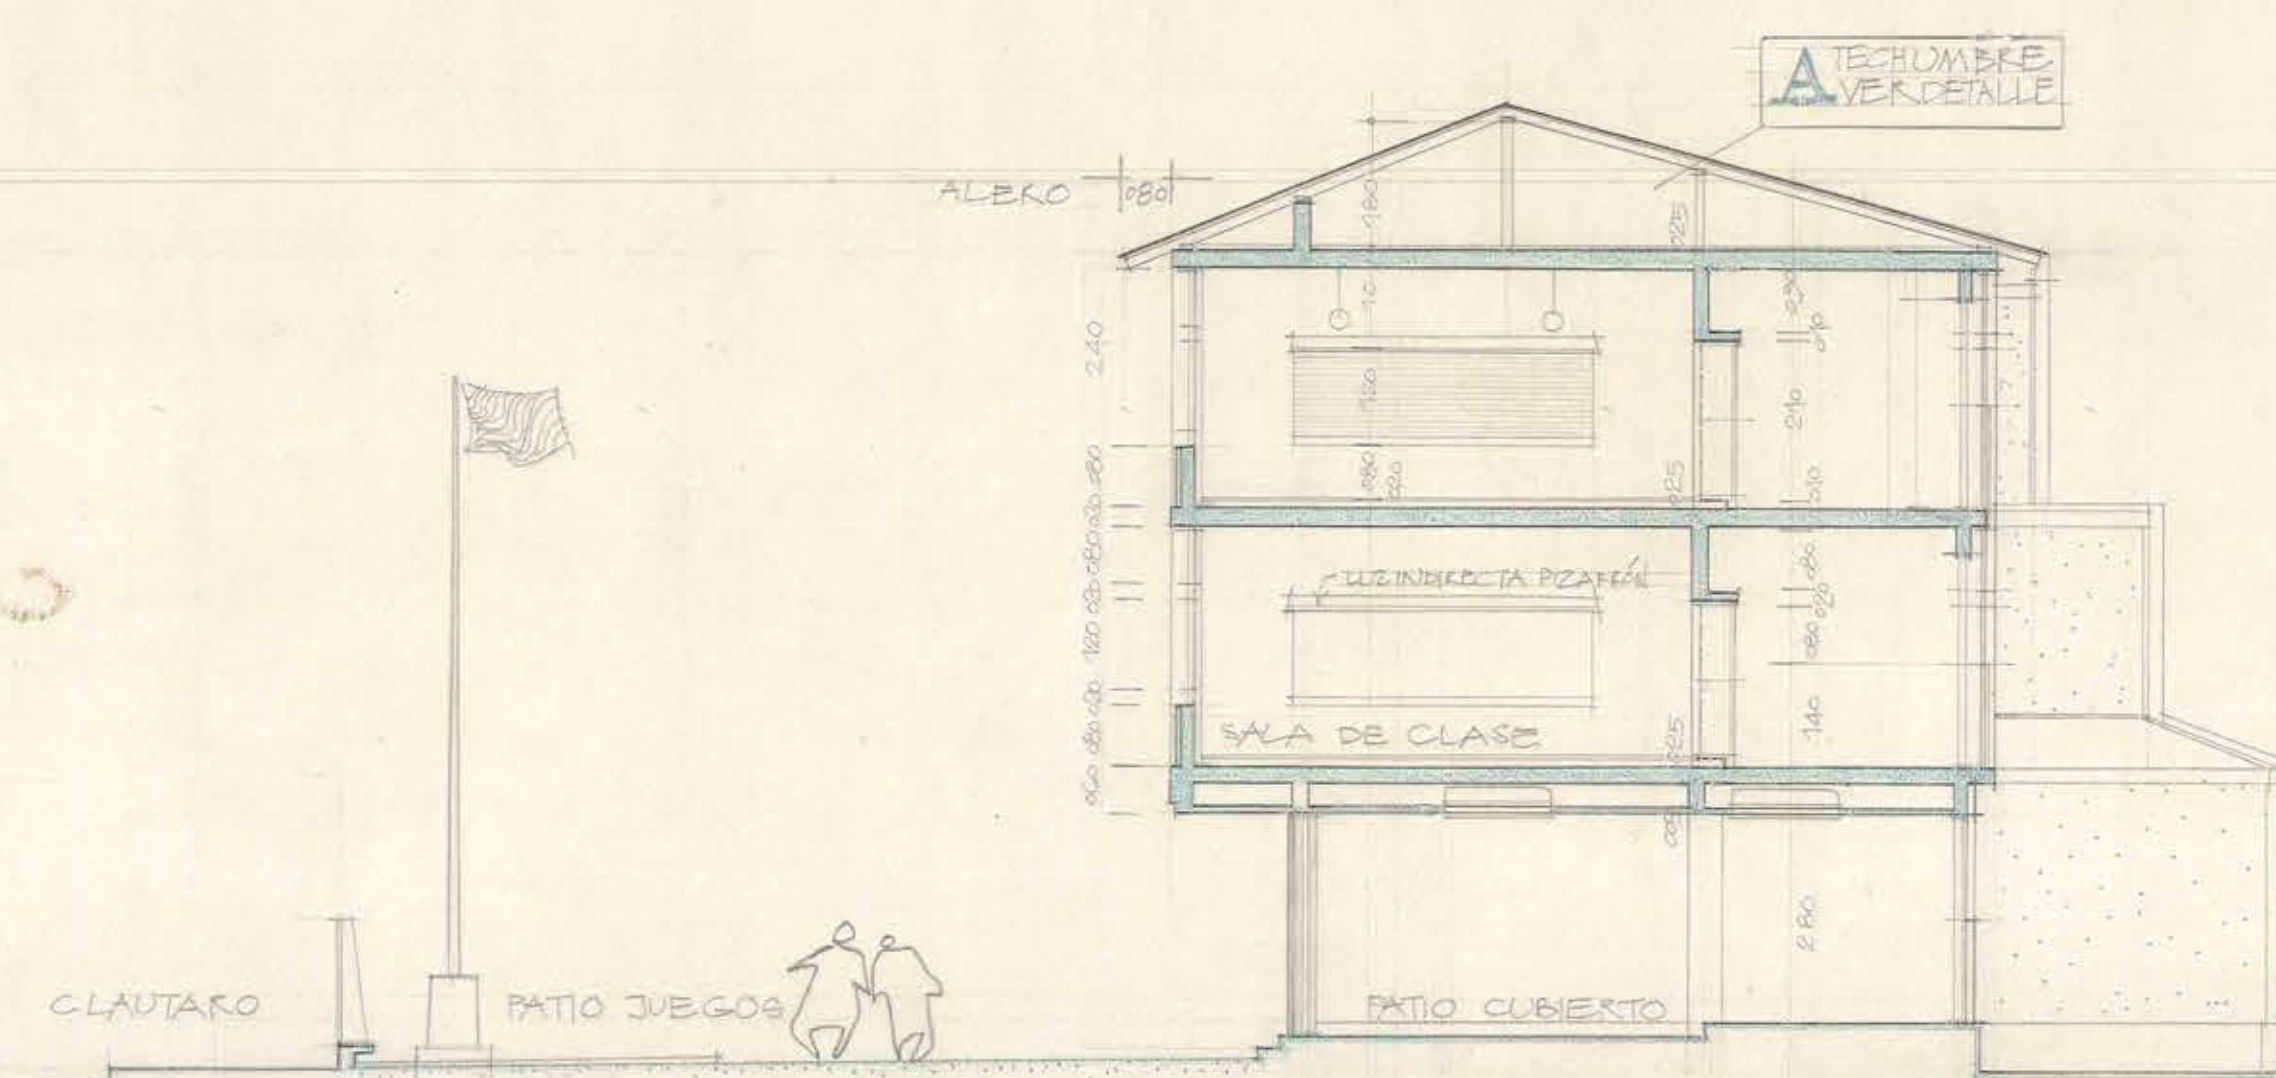

CORTE 5/6 E 1/100

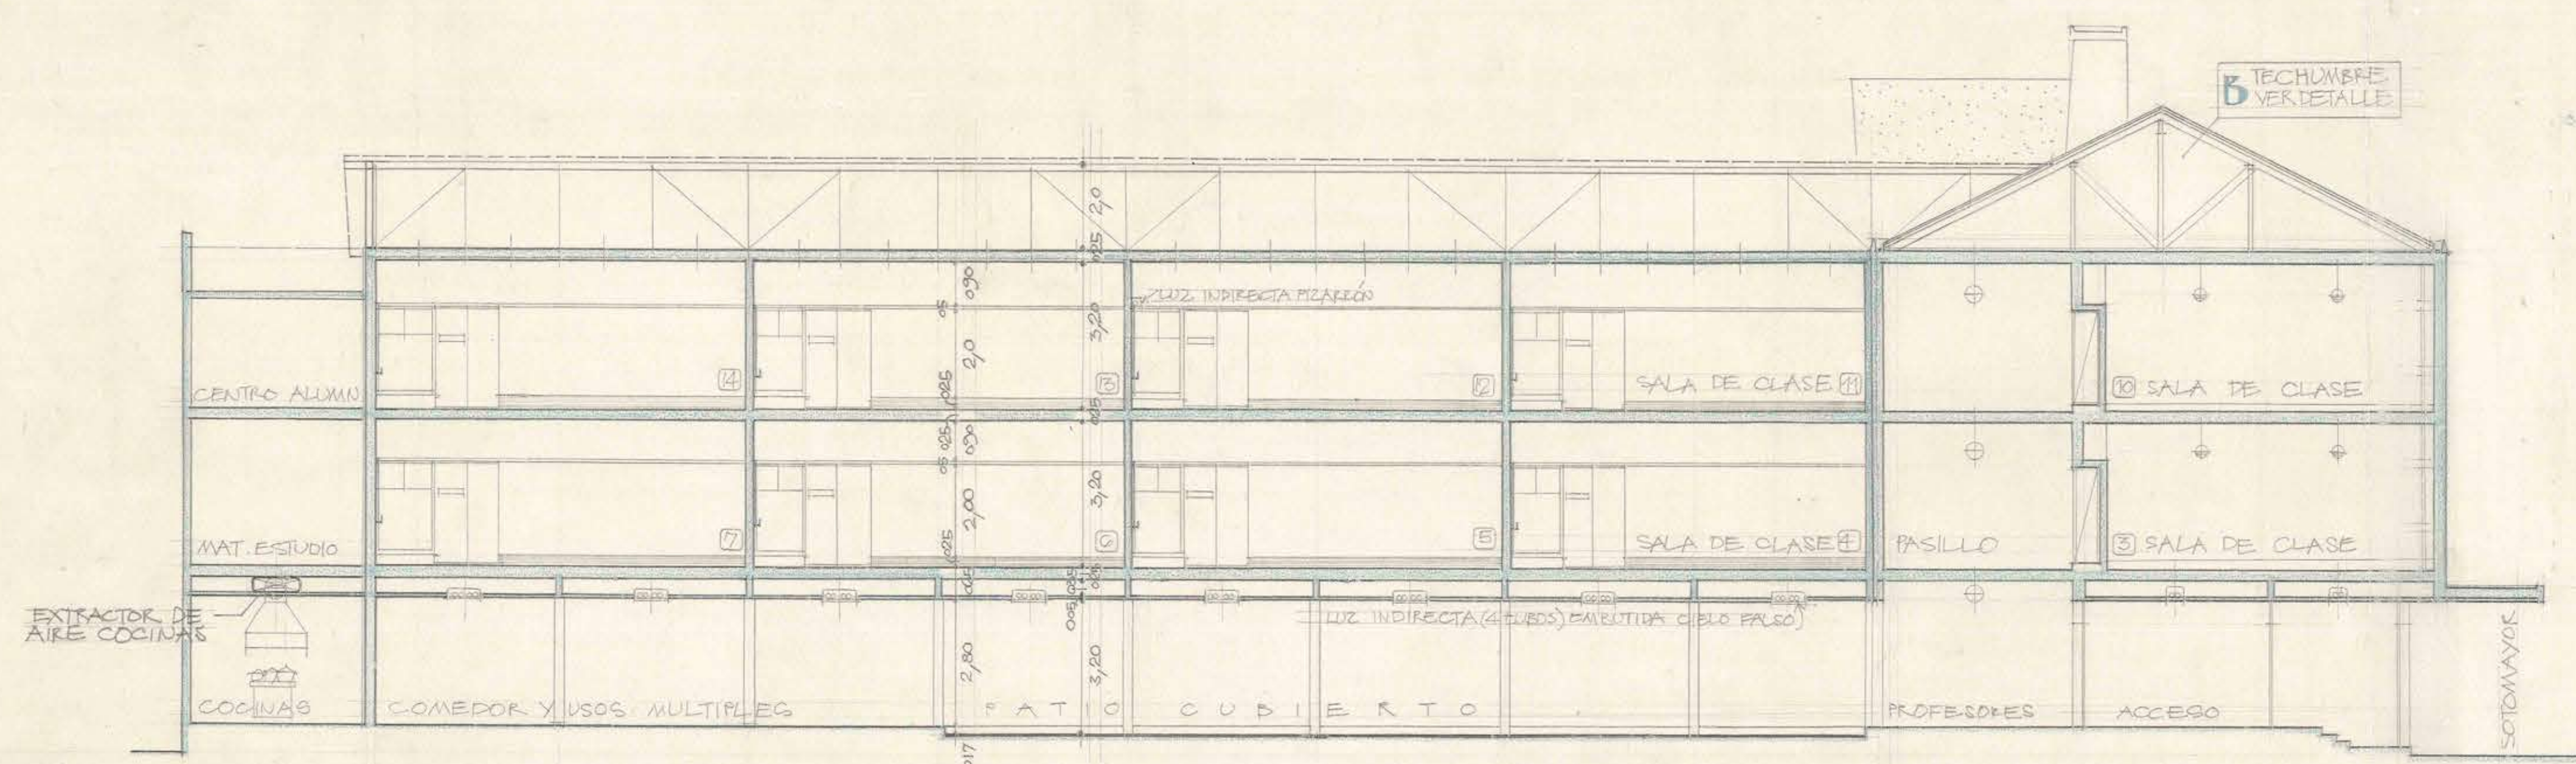

CORTE 3/4 E 1/100

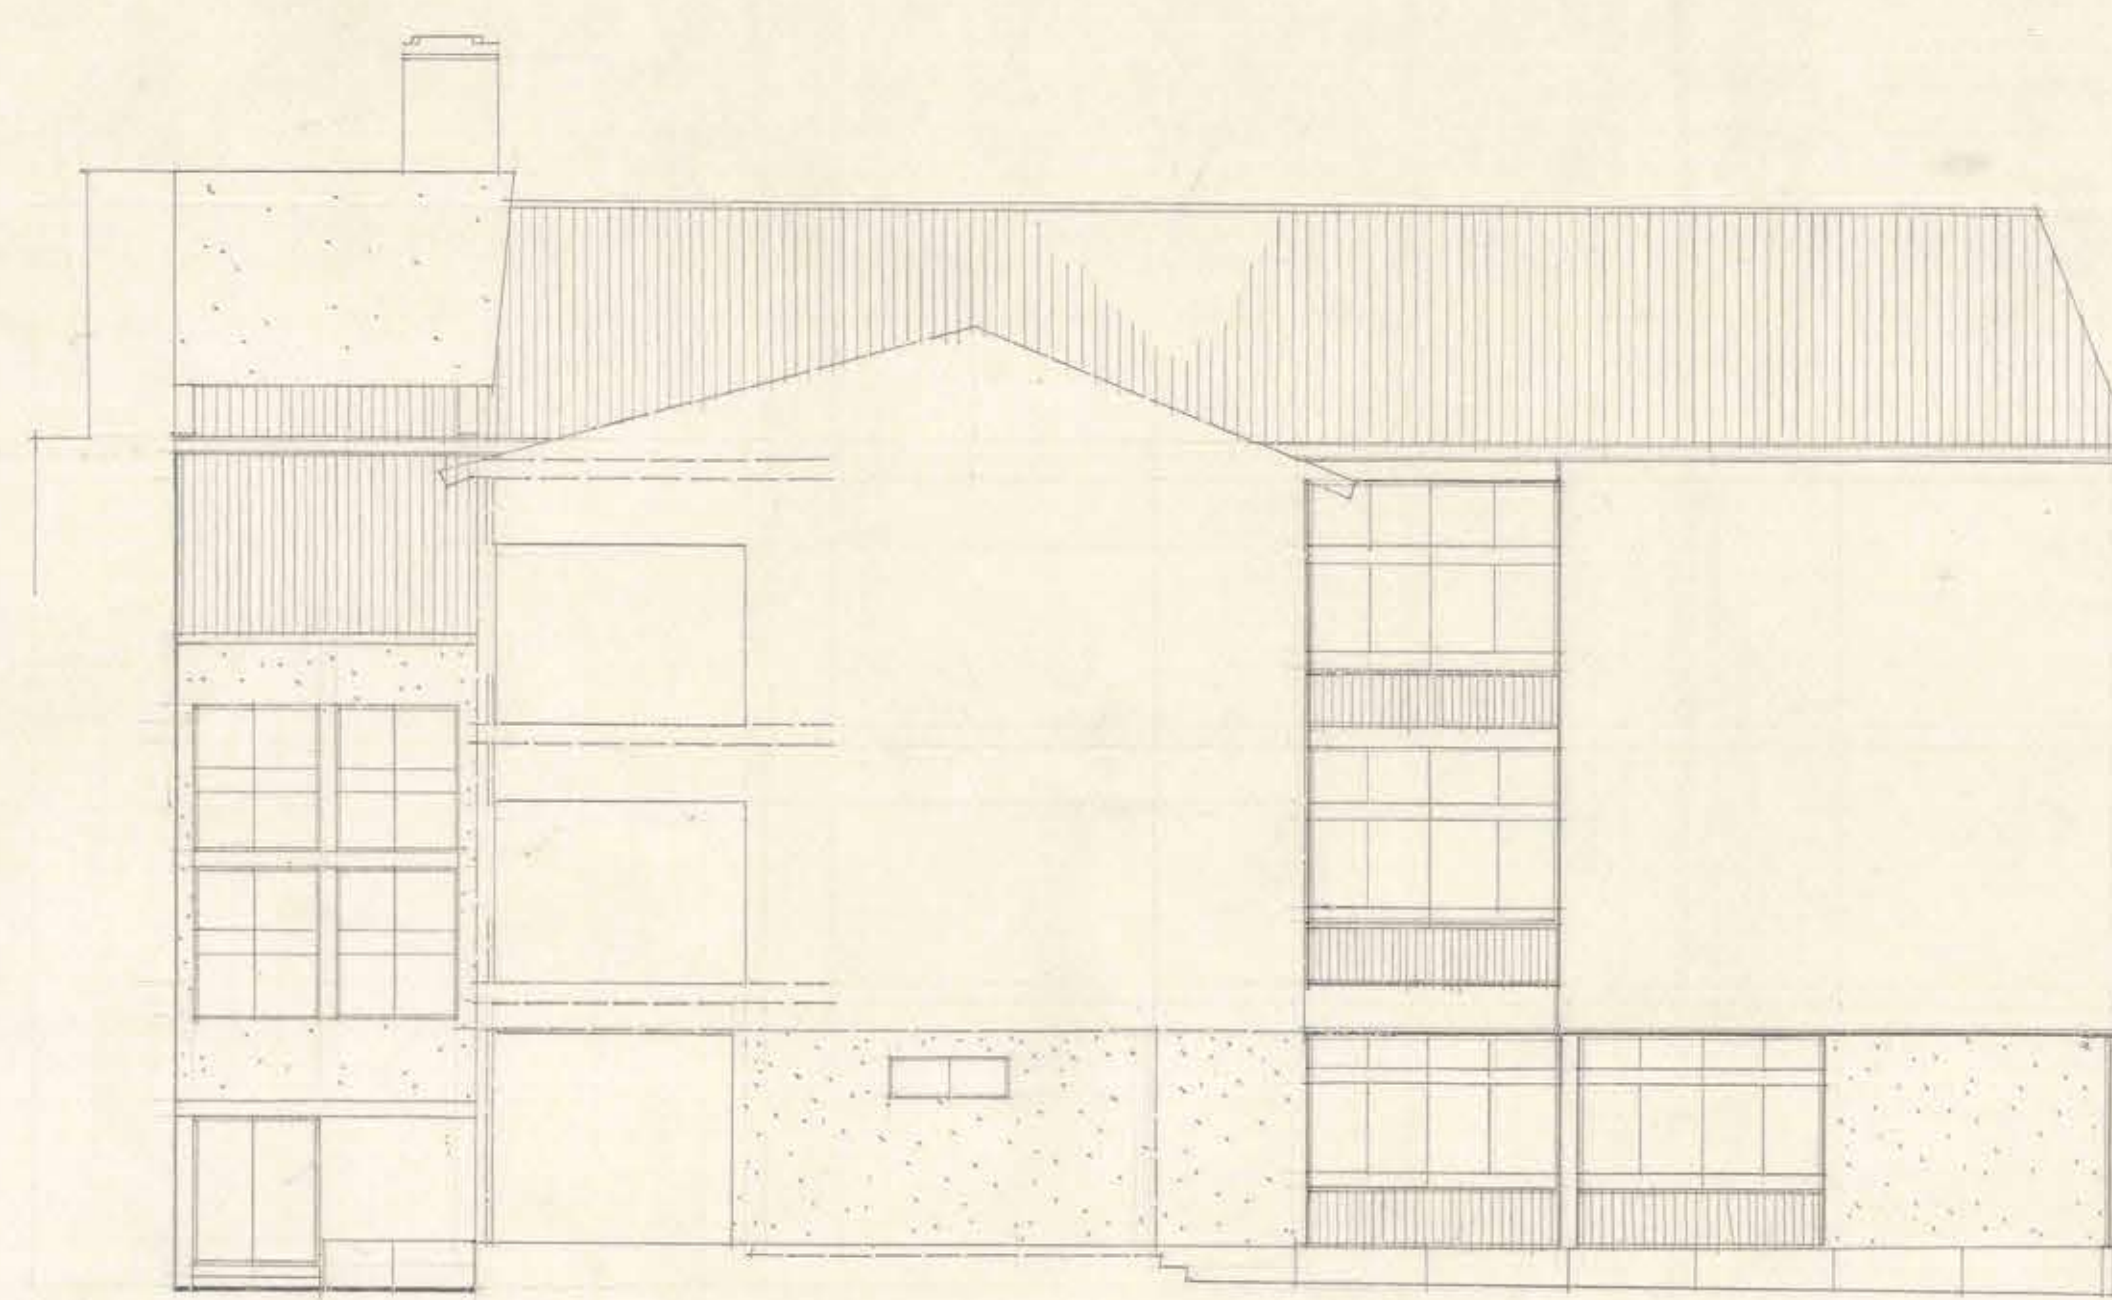

FACHADA ORIENTE E 1/100