



(Conejo)

ESCUELA SUPERIOR DE NIÑAS


DE LA FLORIDA

1


ESCALA: 0,0 1^P/_{M.}

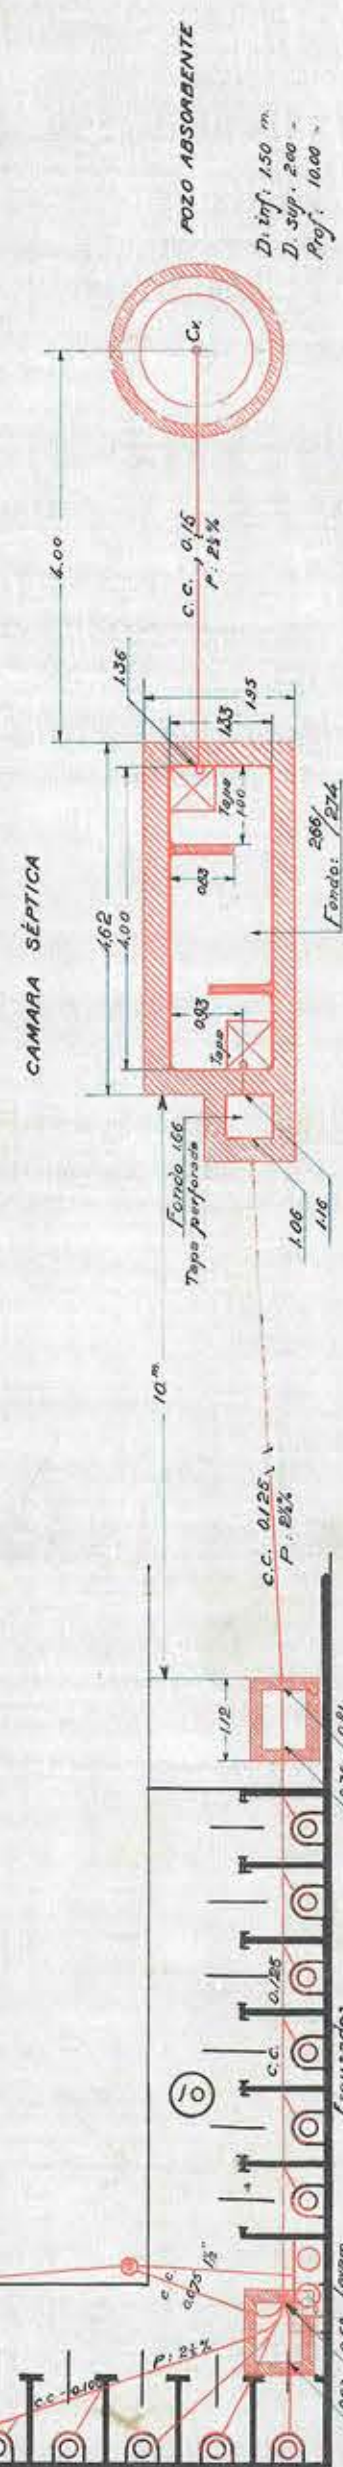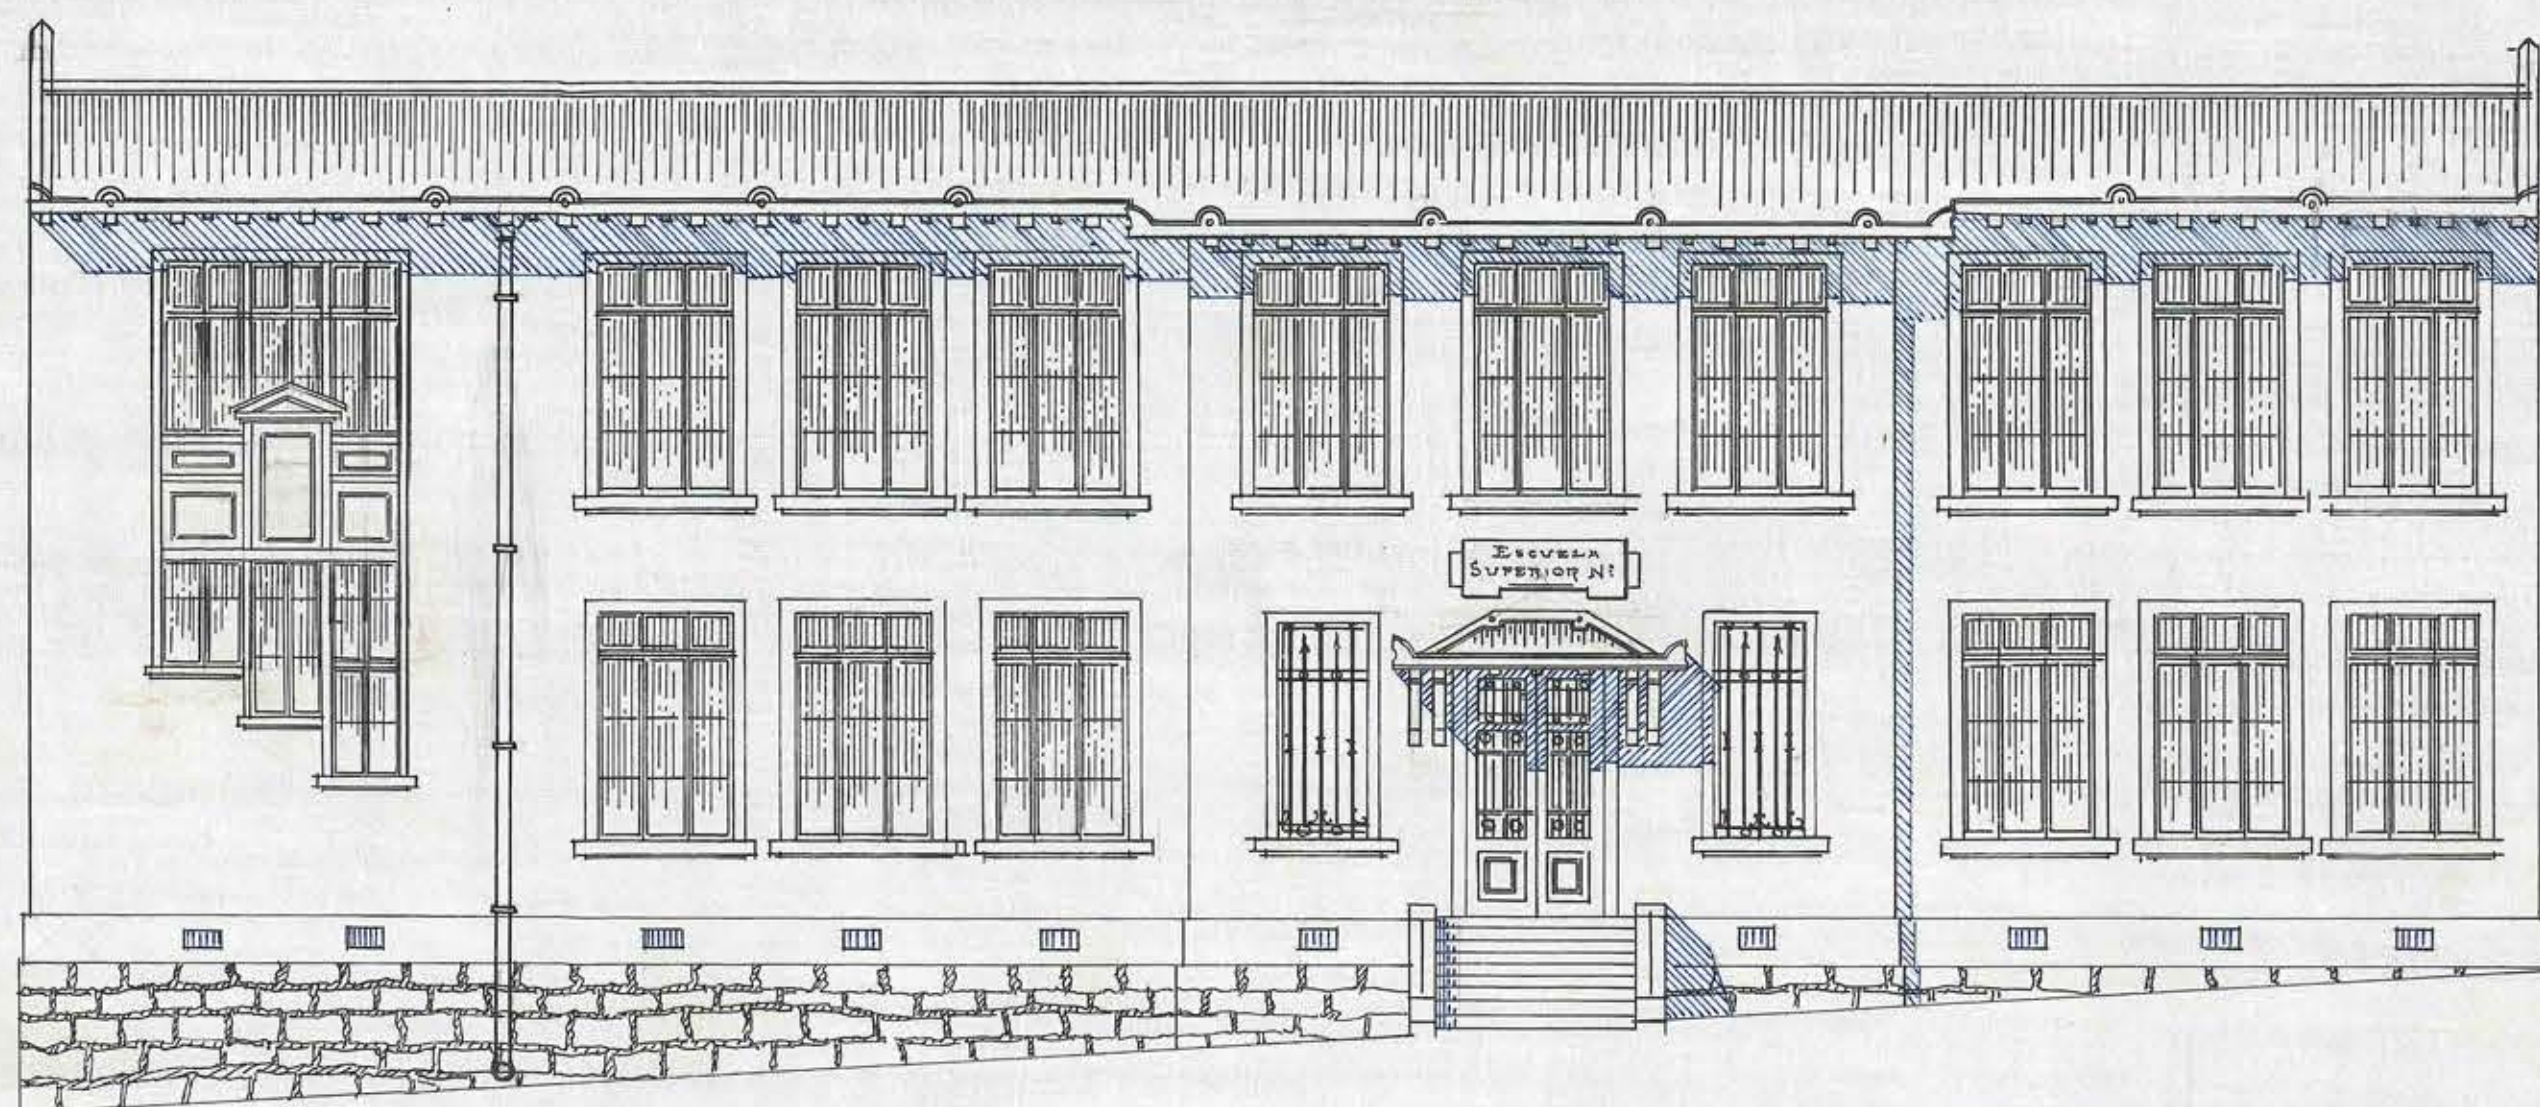

Nº	Dimension	Perim.	Sup.
1	2 x 6.40	16.80	12.80
2	3.40 x 2.70	12.20	9.18
3	3.40 x 3.60	14	12.24
4	3.40 x 2.70	12.20	9.18
5	3.40 x 3.60	14	12.24
6	8.80 x 6.20	29.40	52.70
7	6.50 x 8.60	30.20	55.90
8	8.35 x 6.20	29.10	51.77
9	26.20 x 2.40	57.30	62.88
10	15.50 x 2.30	35.60	35.65
11	19.80 x 9.	57.60	178.20

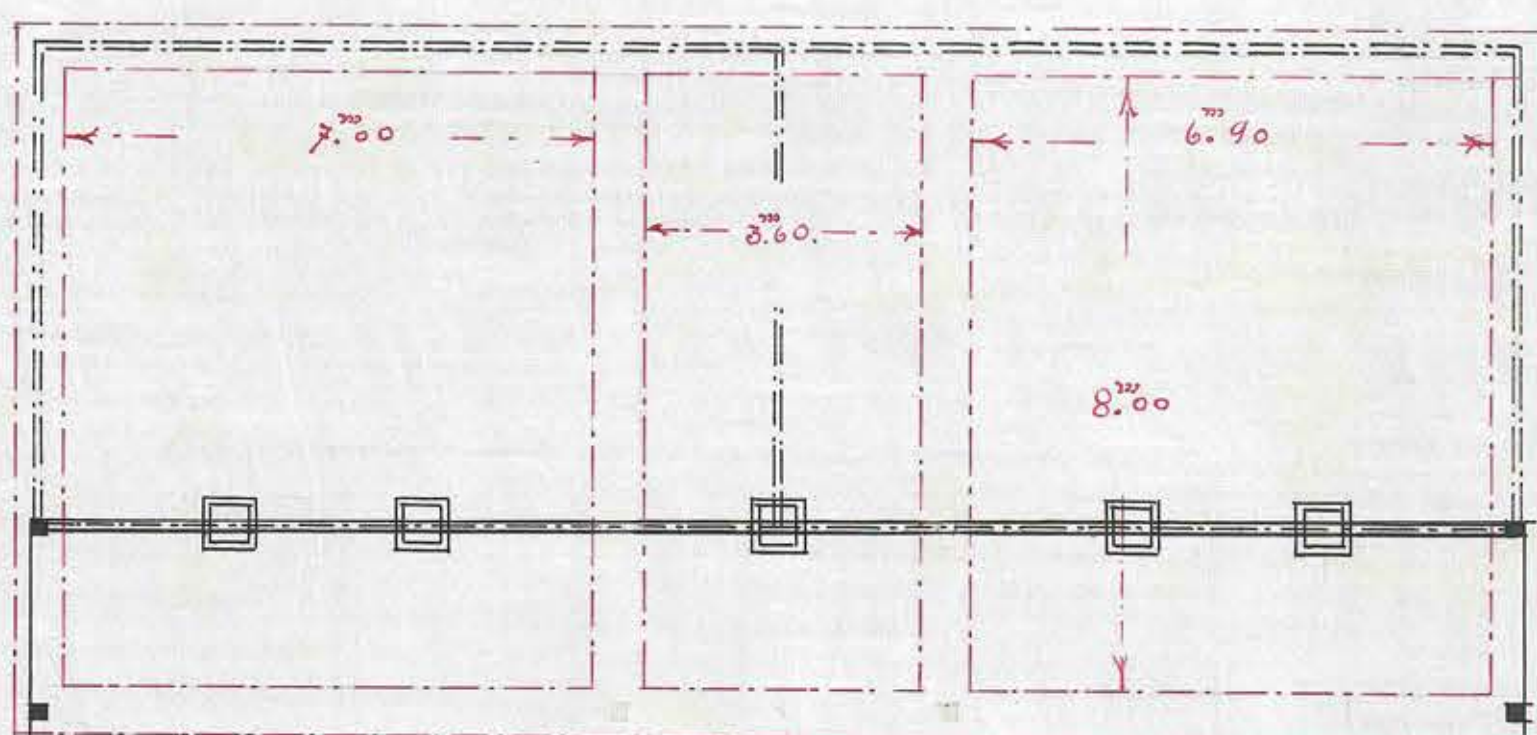

GIMNASIO

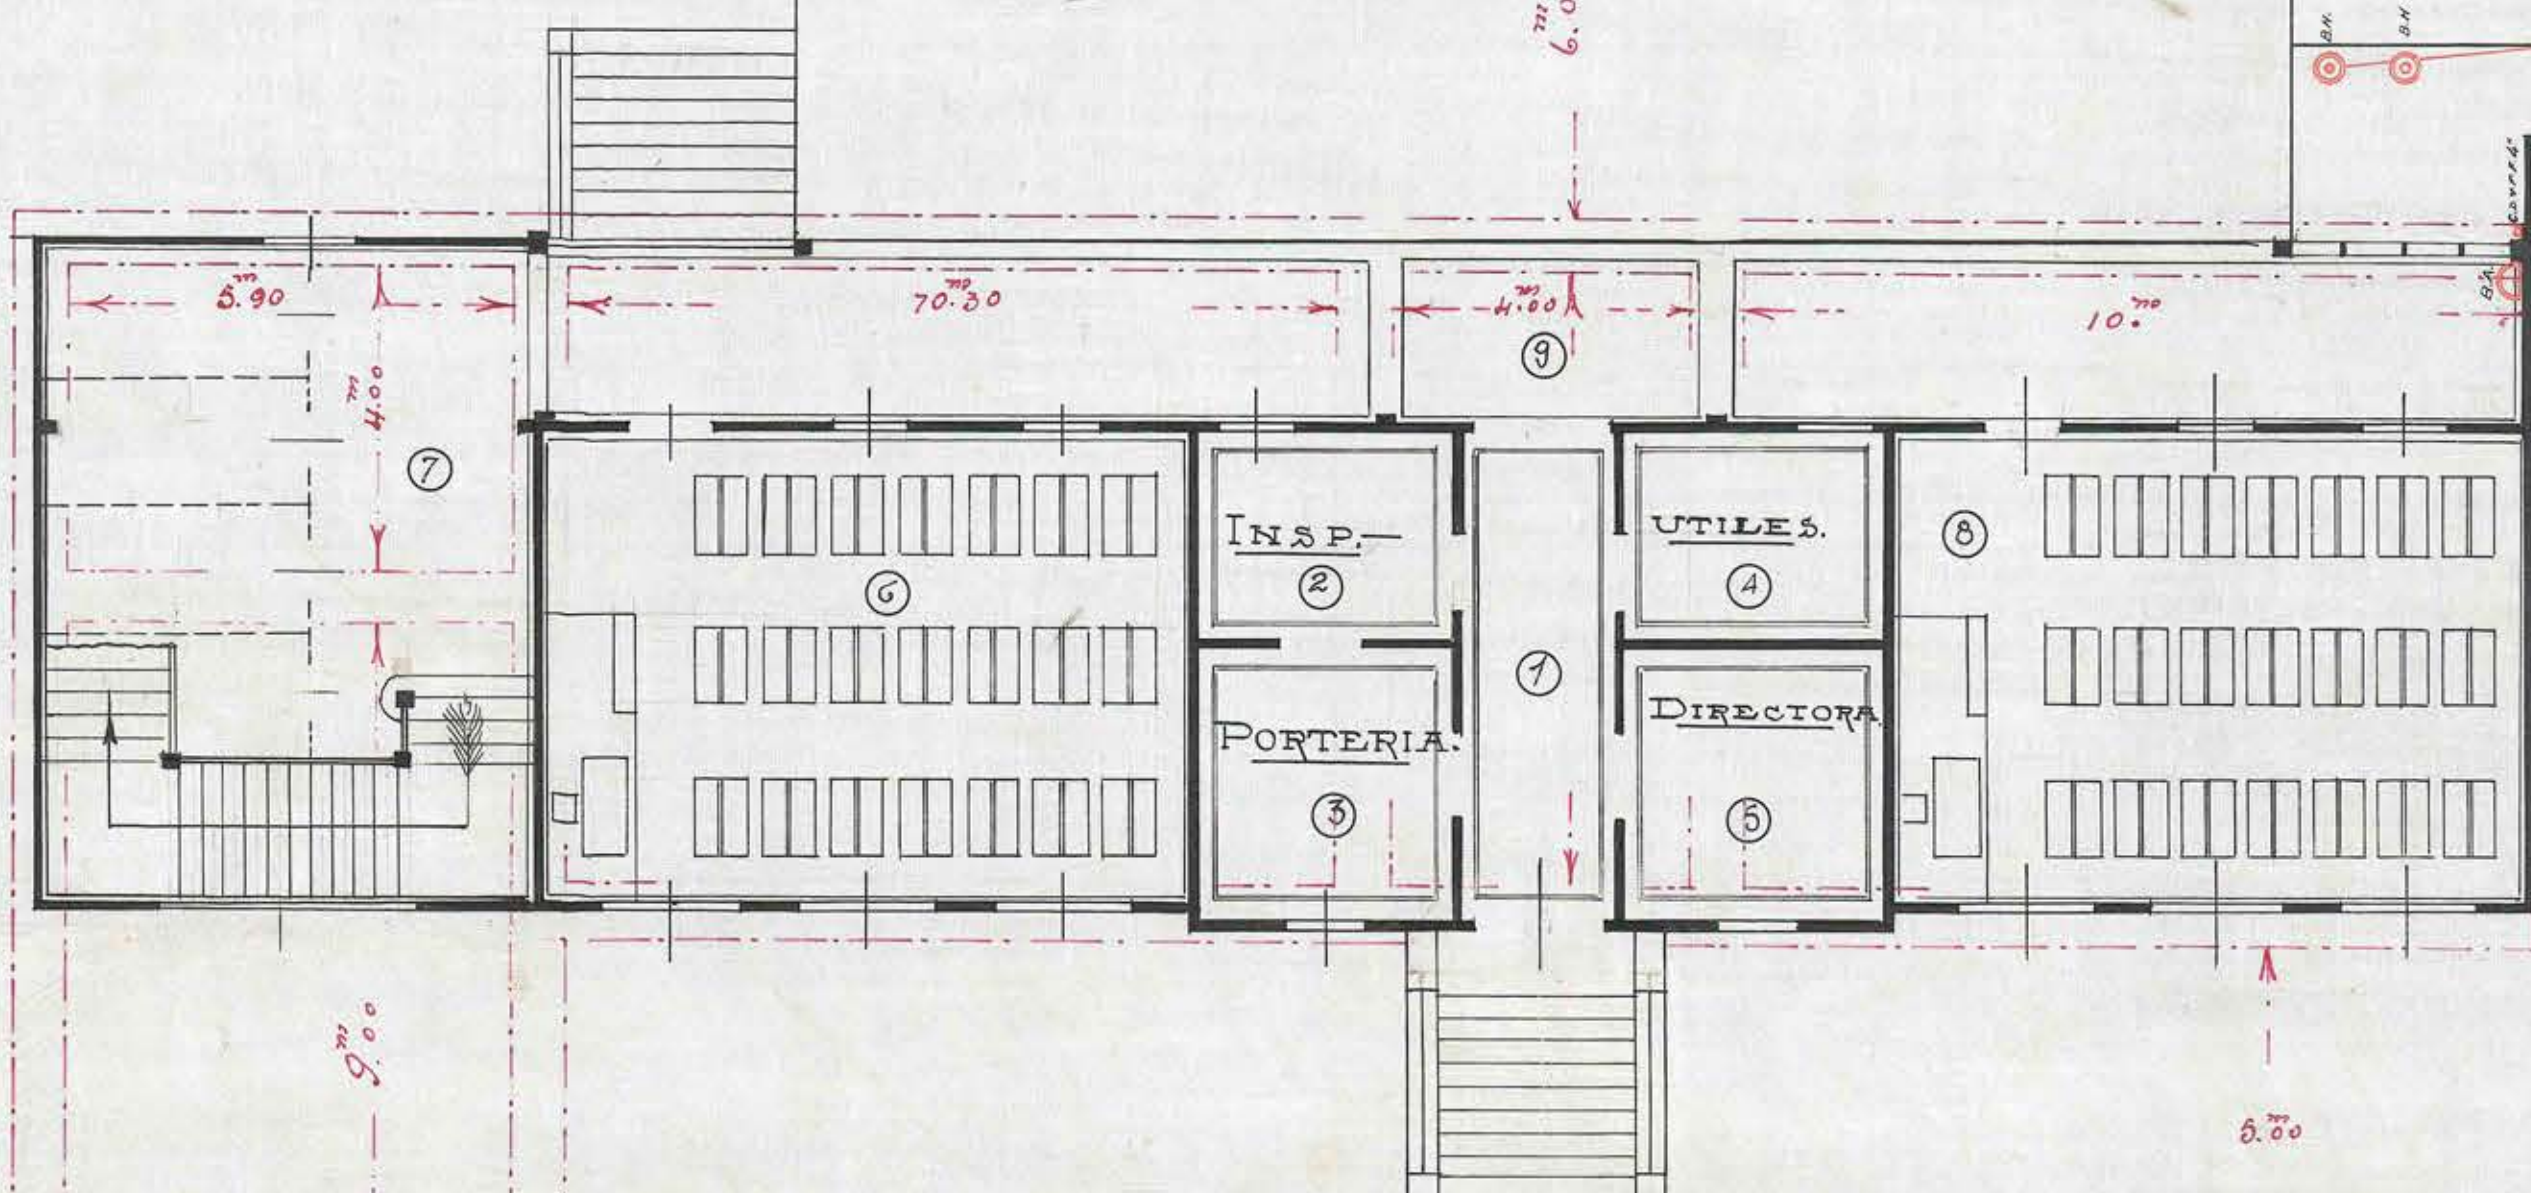

NOTA:
Las cotas escritas en los extre-
mos de cada trazo, indican la pro-
fundidad del 'tubo' de las cañerías
bajo el nivel del piso.

Hecho a la vista
J. L. 23
Luis 20-3-1919.