


FACHADA LATERAL

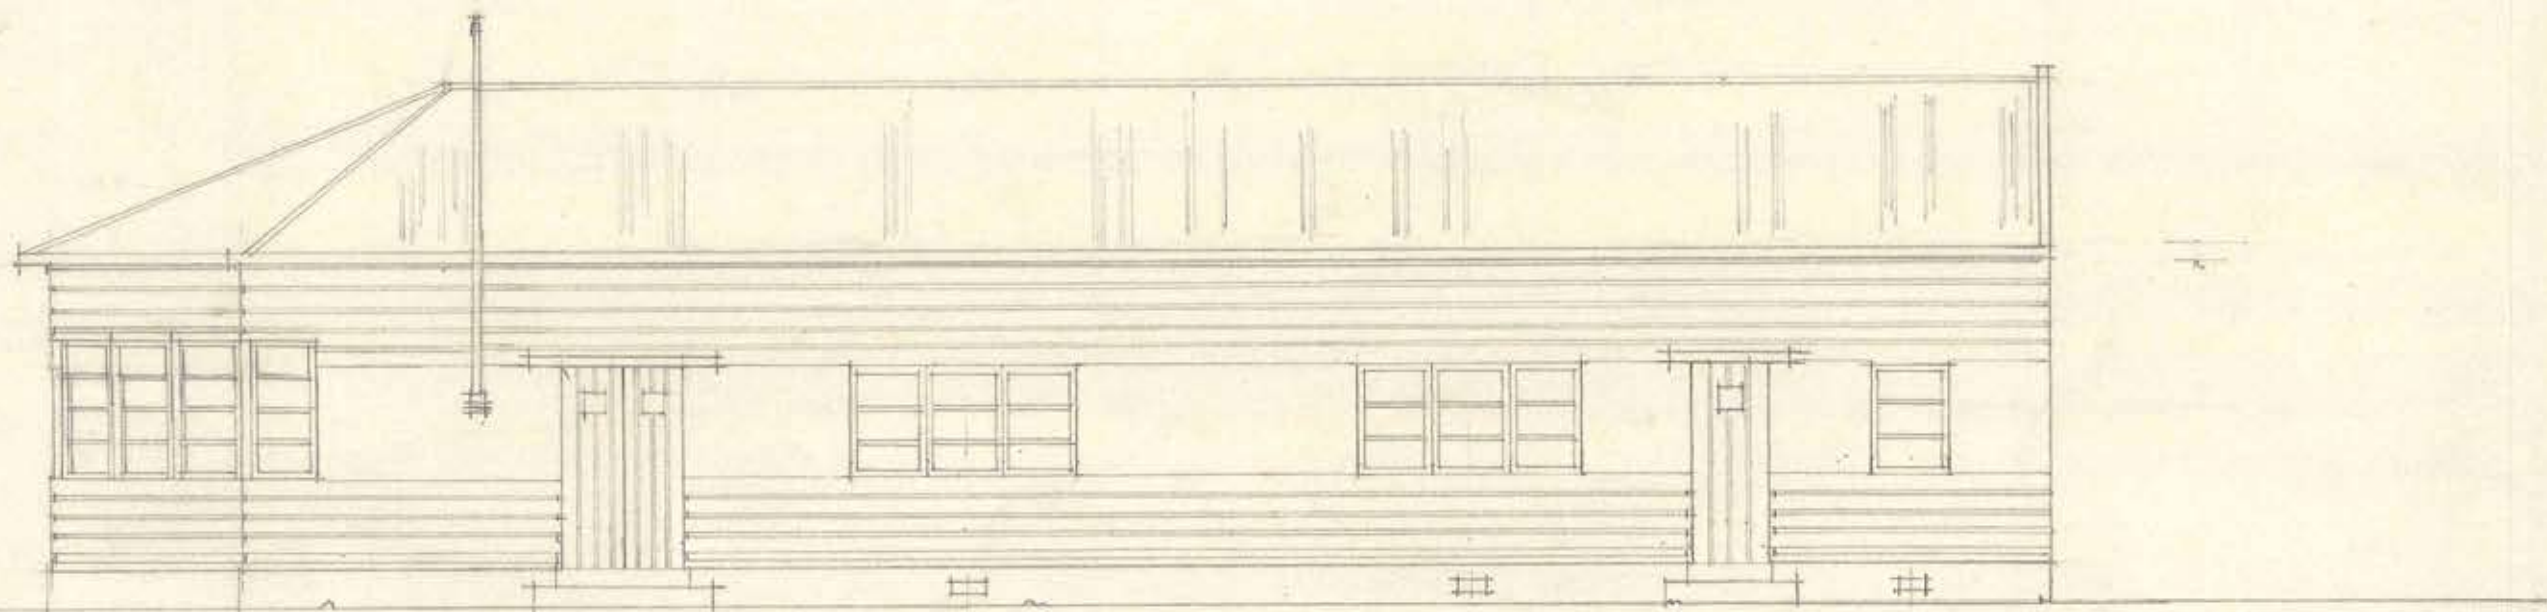

FACHADA PRINCIPAL

D.G.O.P. DEPARTAMENTO DE ARQUITECTURA
ESUELA PARA 160 ALUMNOS

LOTA

Jose Santiago
2-I-1935

EXALA = 0.01871

Jose Santiago

4.1.1.1.1.1.1.