




FACHADA NOROCCIDENTE

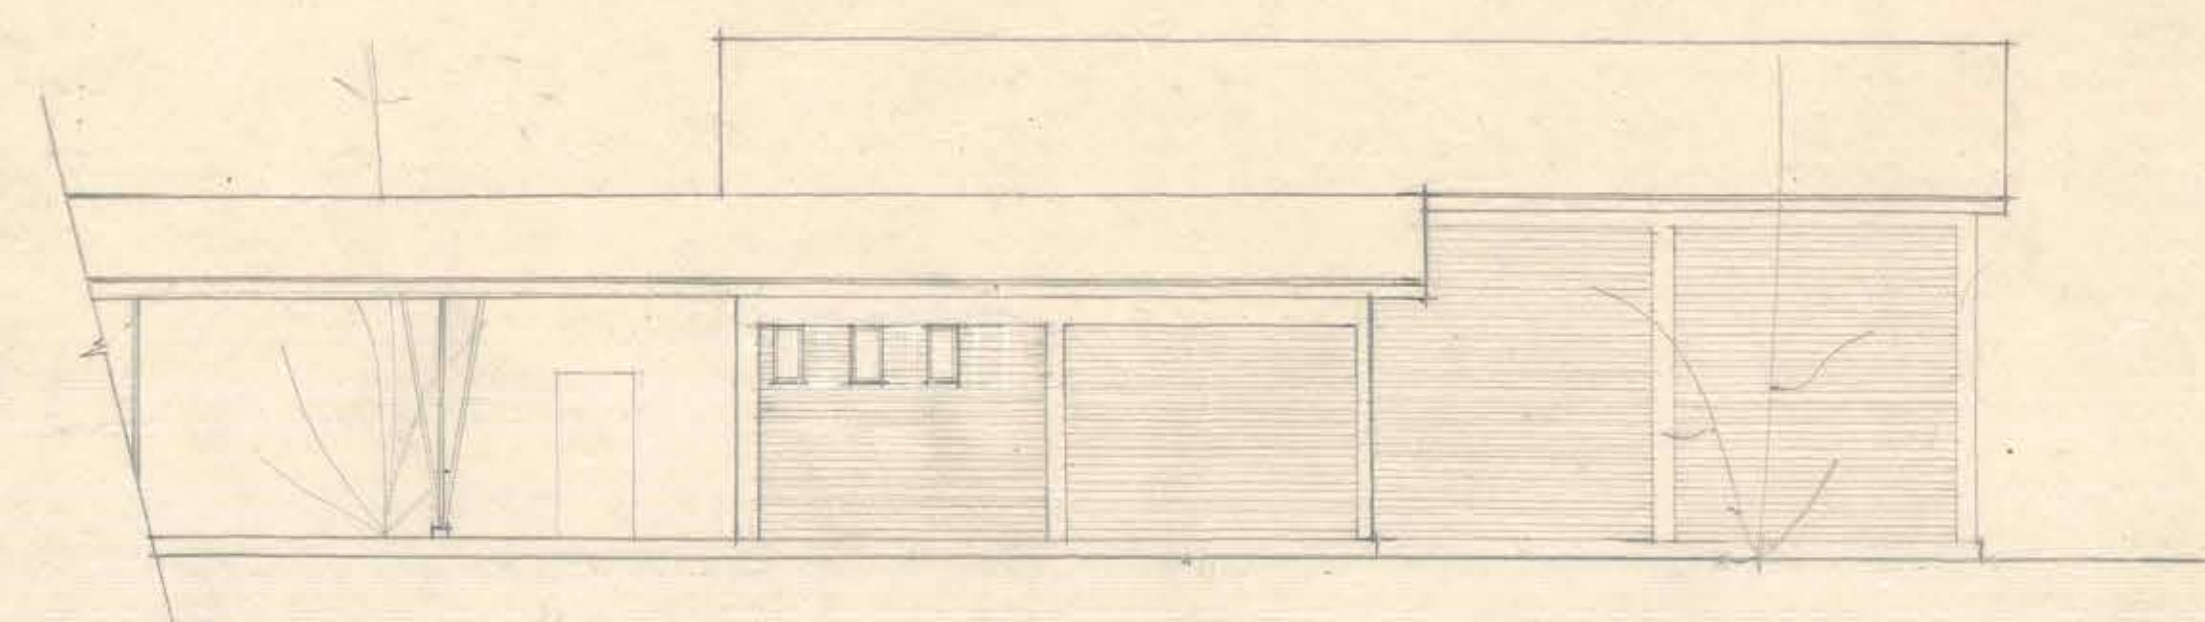


FACHADA SUDOCCIDENTE

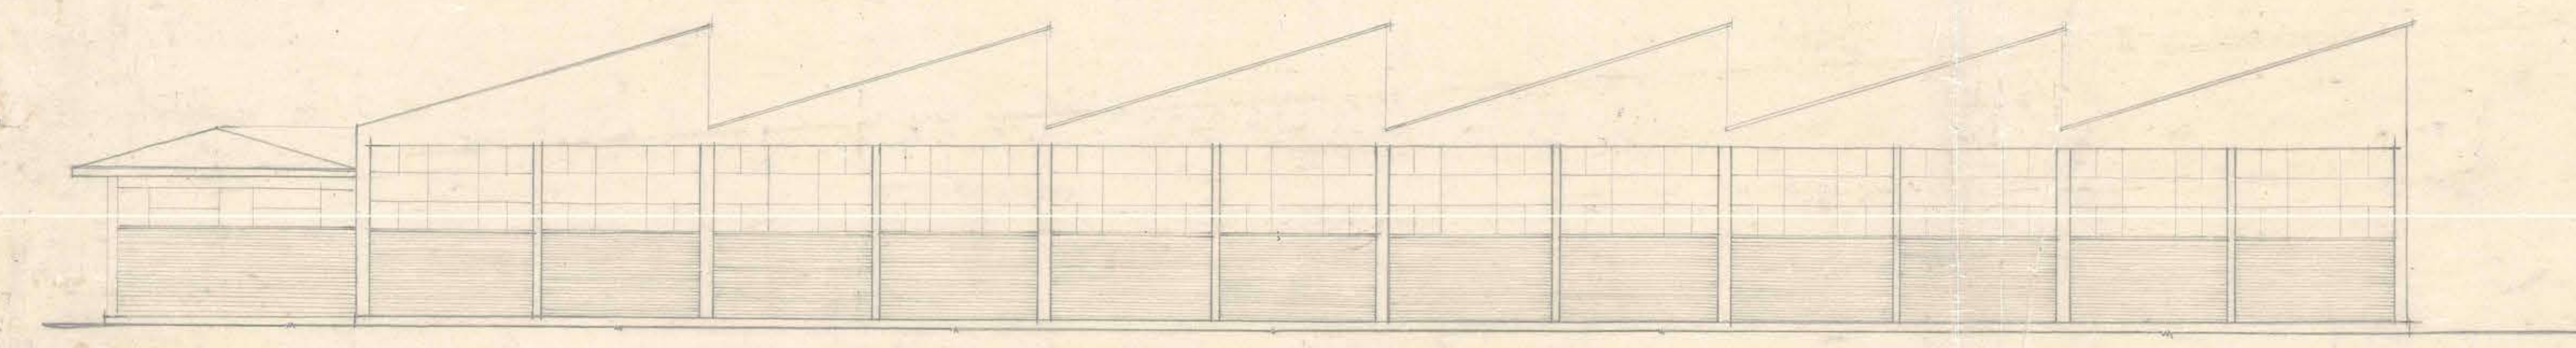


FACHADA SUR

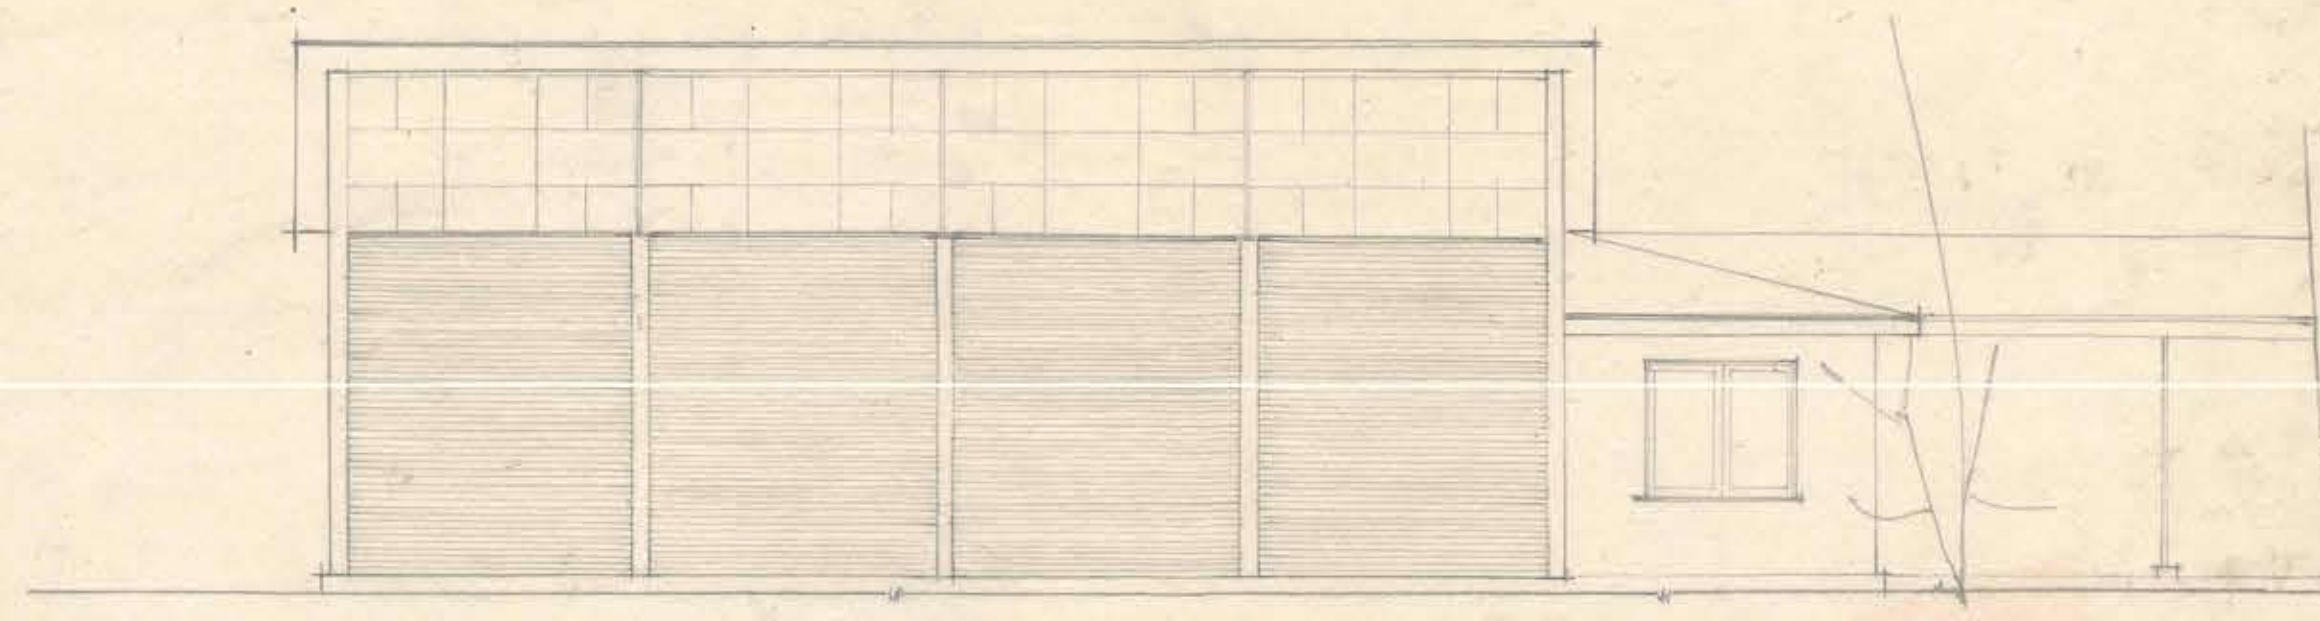

FACHADA SURESTE

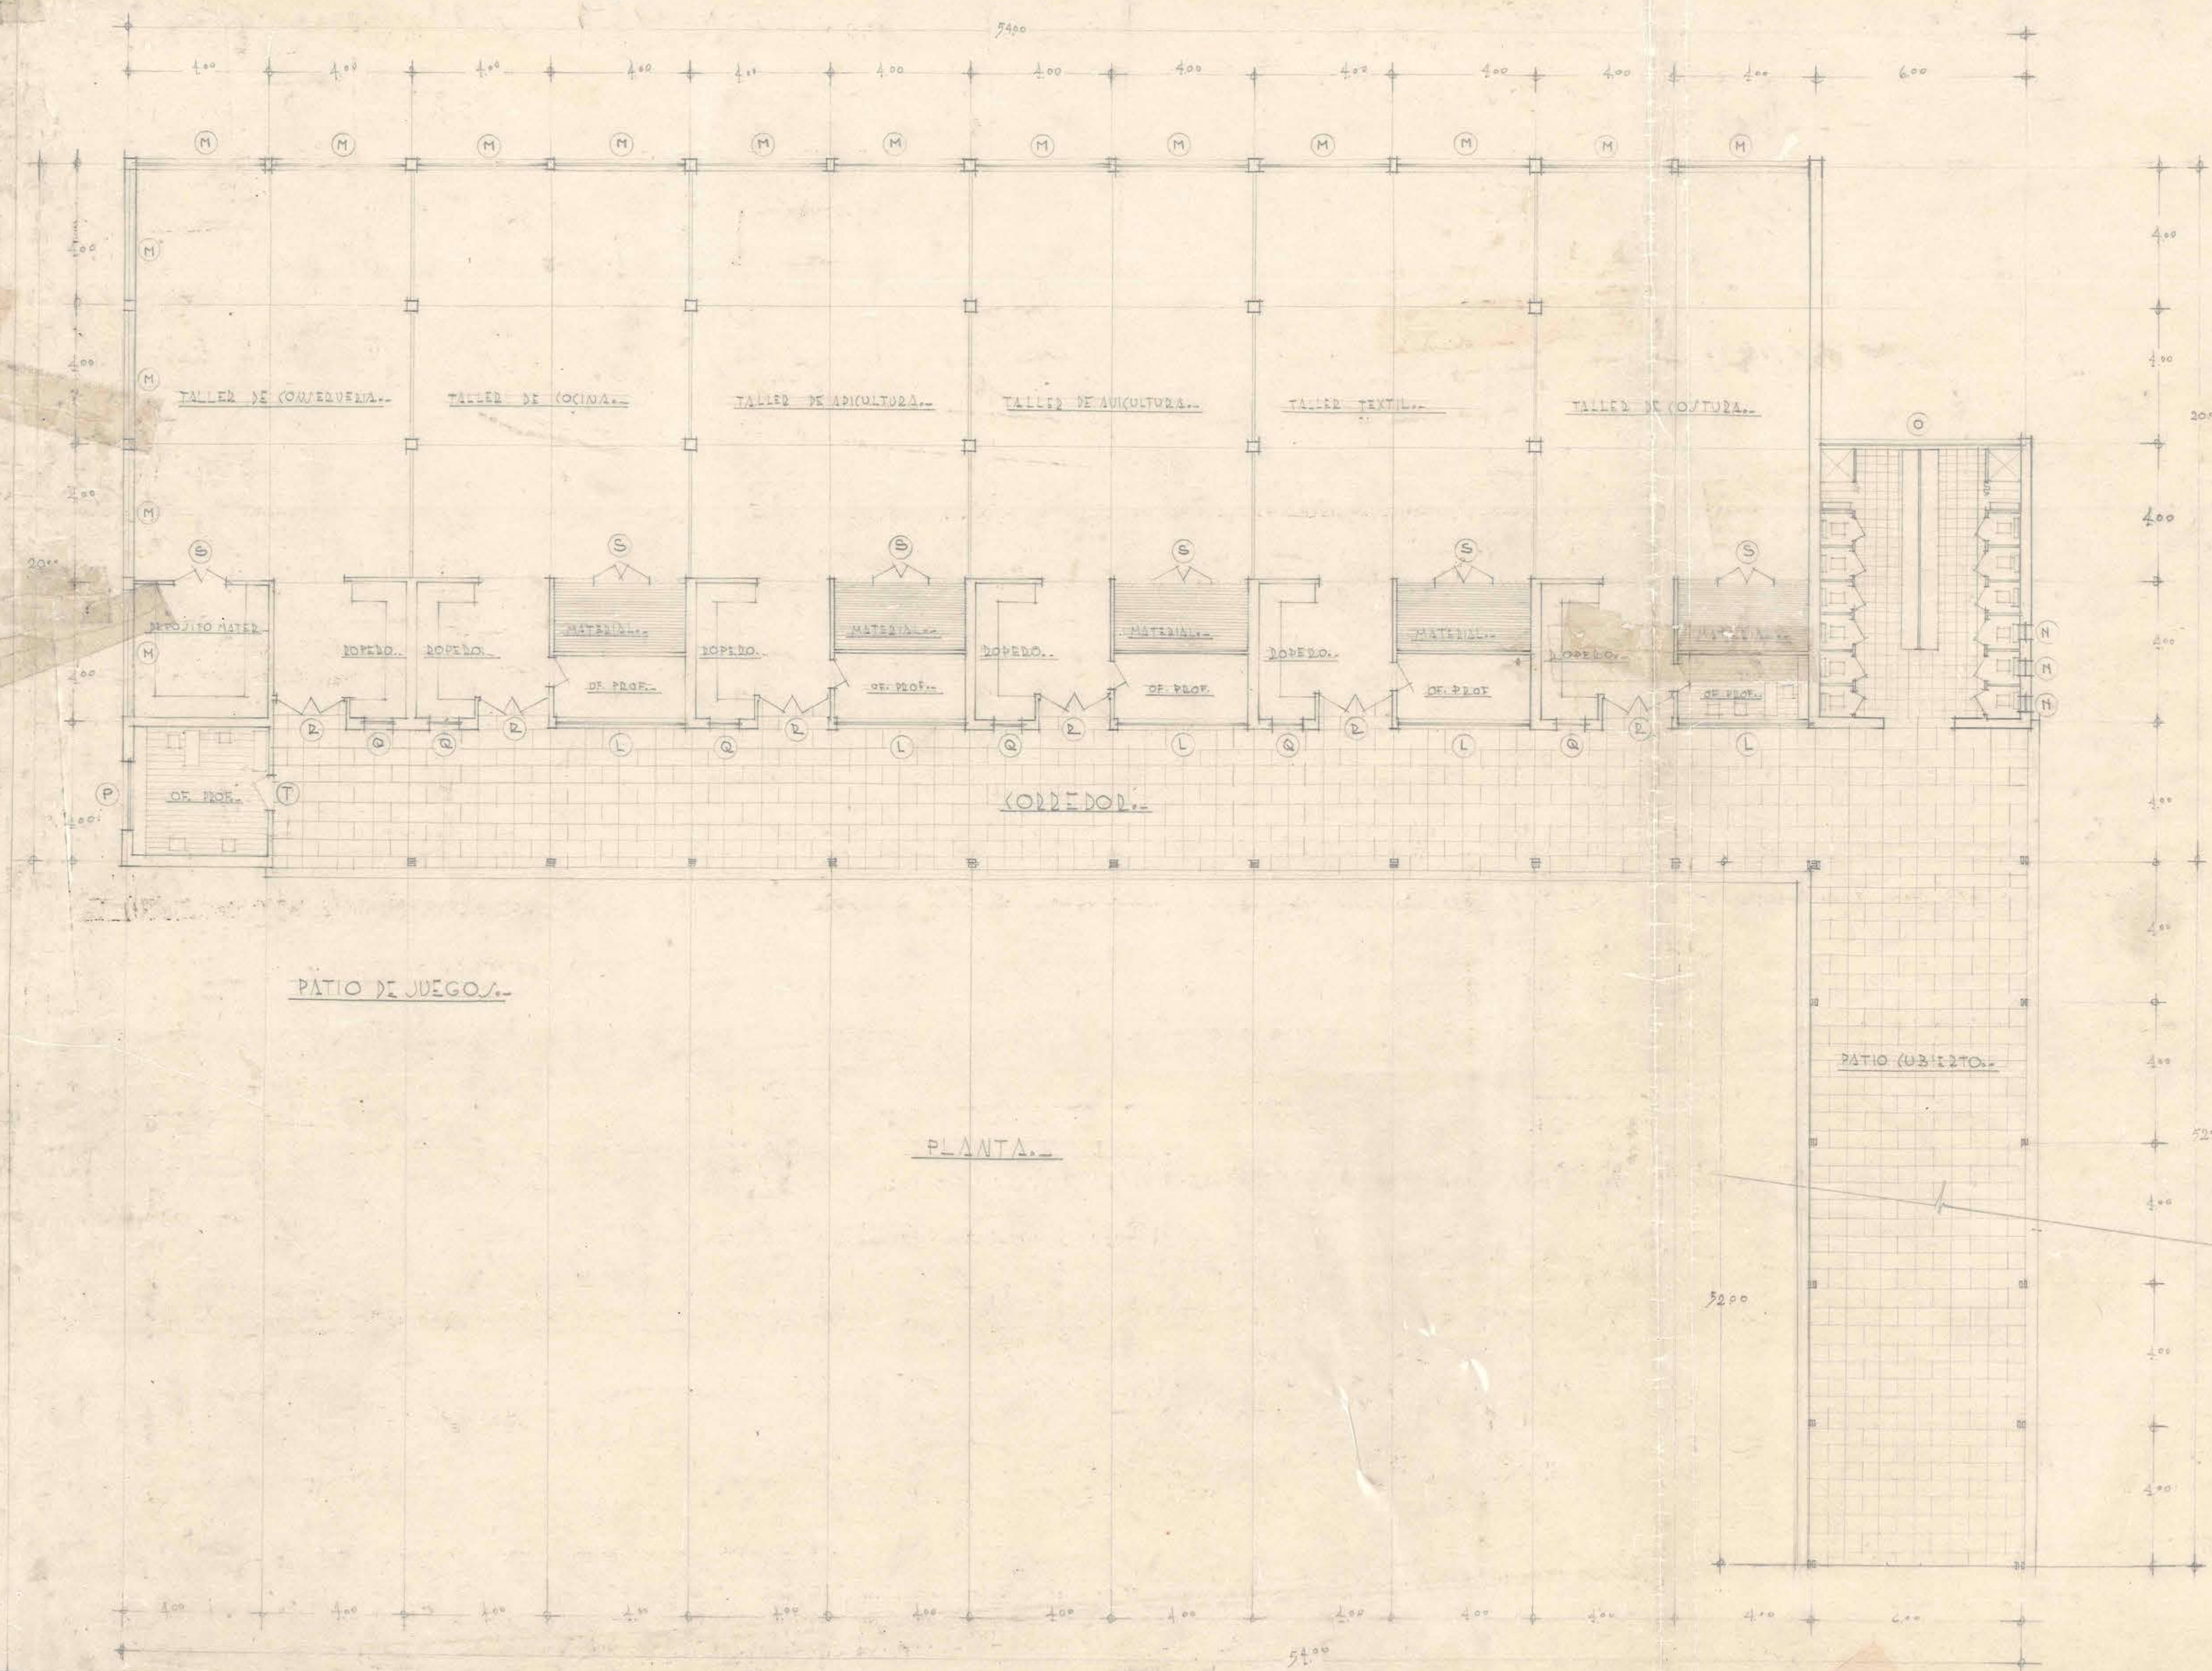

PLANTA

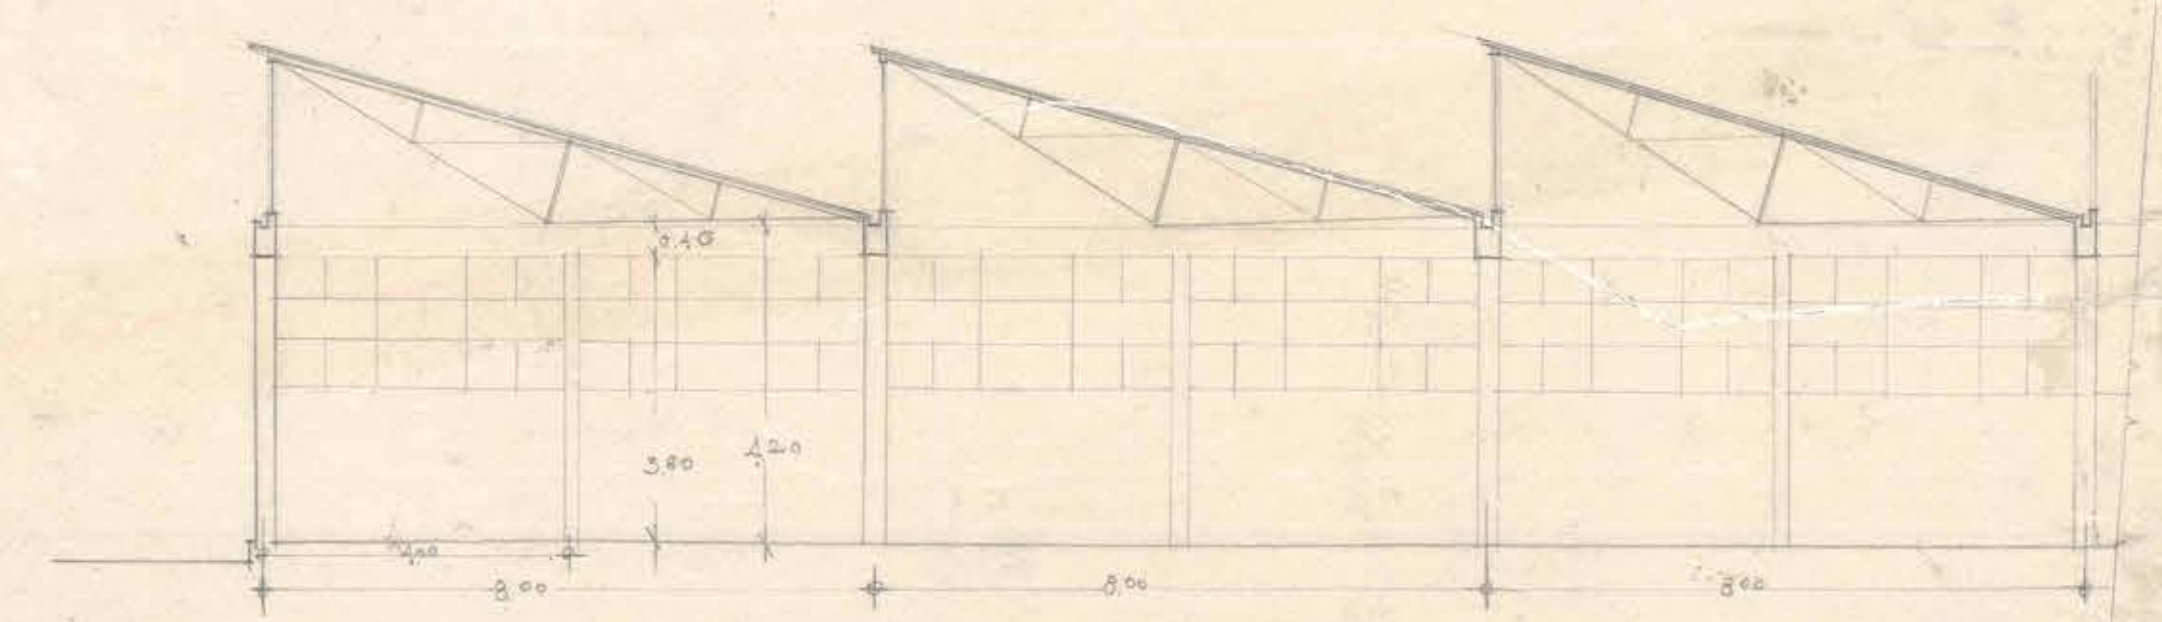

CORTE LONGITUDINAL

M. O. P. DIRECCION DE ARQUITECTURA. DEPTO. ESTUDIOS.
ESCUELA AGRICOLA FEMENINA DE YERBAS BUENAS.
DISEÑO TALLERES Y PATIO CUBIERTO. PLANO DE PLANTA
Y FACHADAS. E.C. 4:100. 25-IV-36.
S. P. A. ARTO VILL. P. O. C. H. A. *H. J. M.* AYUDTE. J. H. V. I. G. U. E. R. A. *H. J. M.* U. B. M. O. T. O. J. E. E.



Contrato 833.
1.2. 10-9-1937