



FACHADA ORIENTE

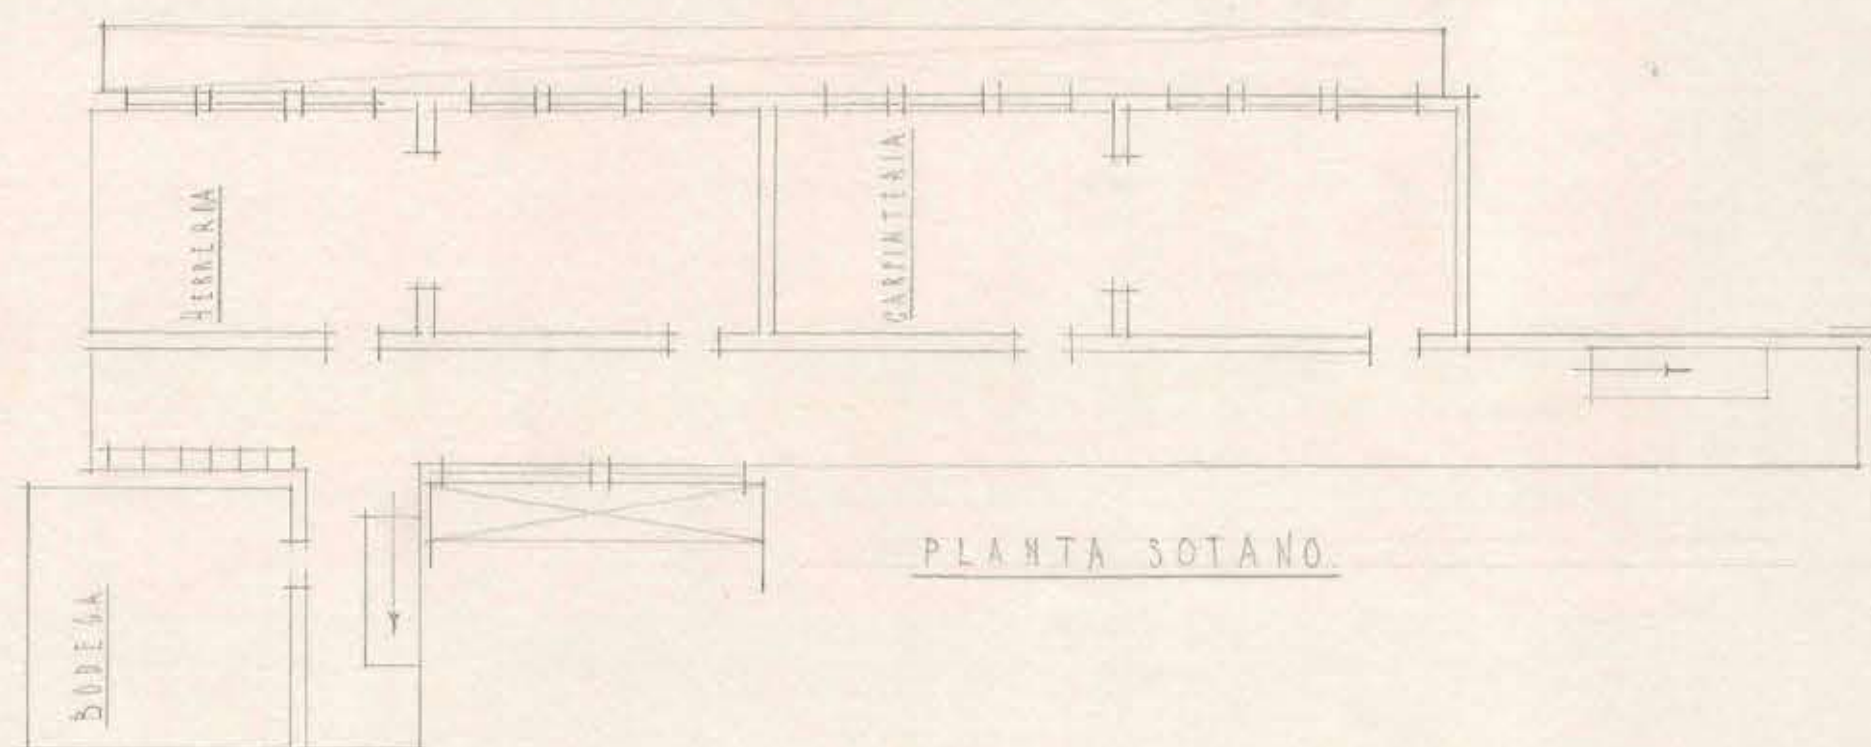

FACHADA SUR

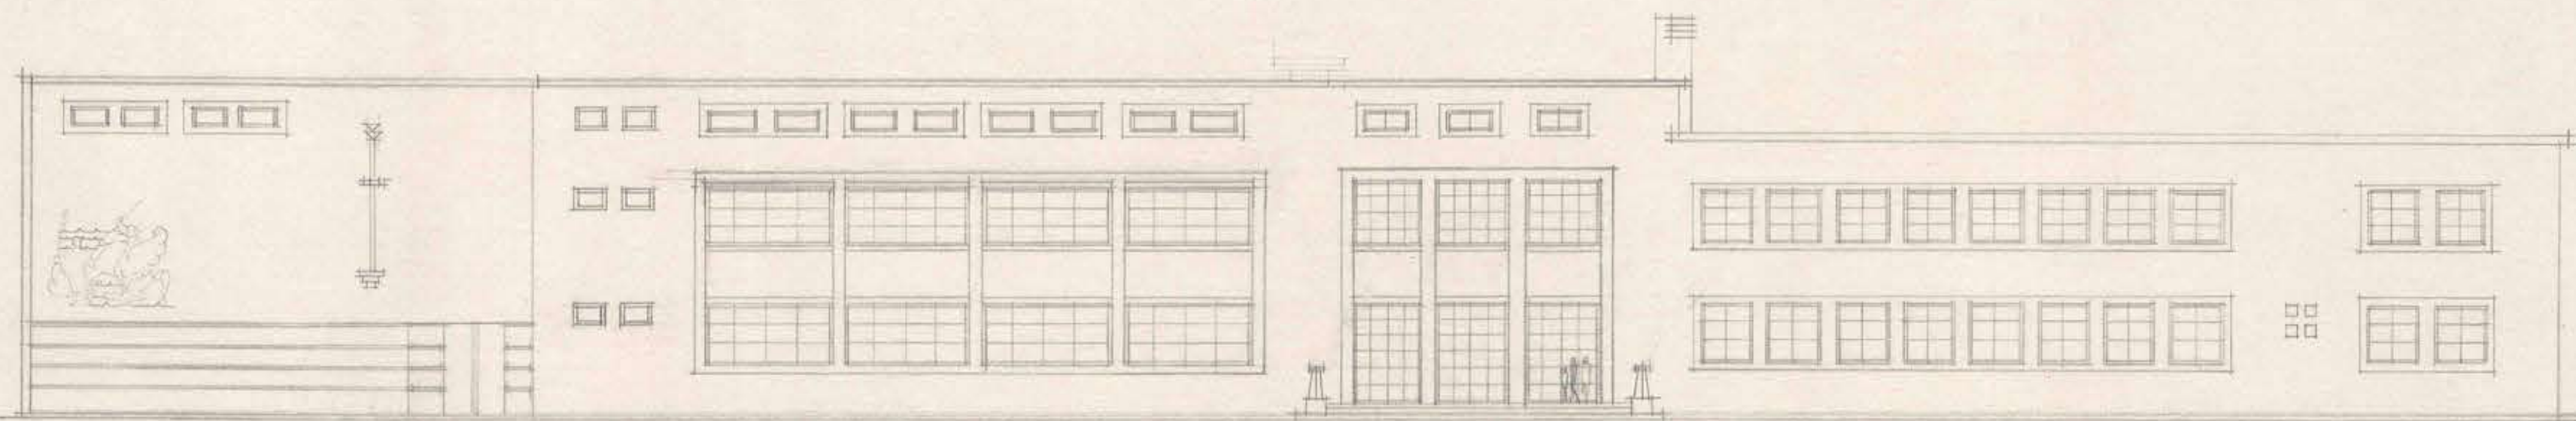

Intal
8-VIII-58