

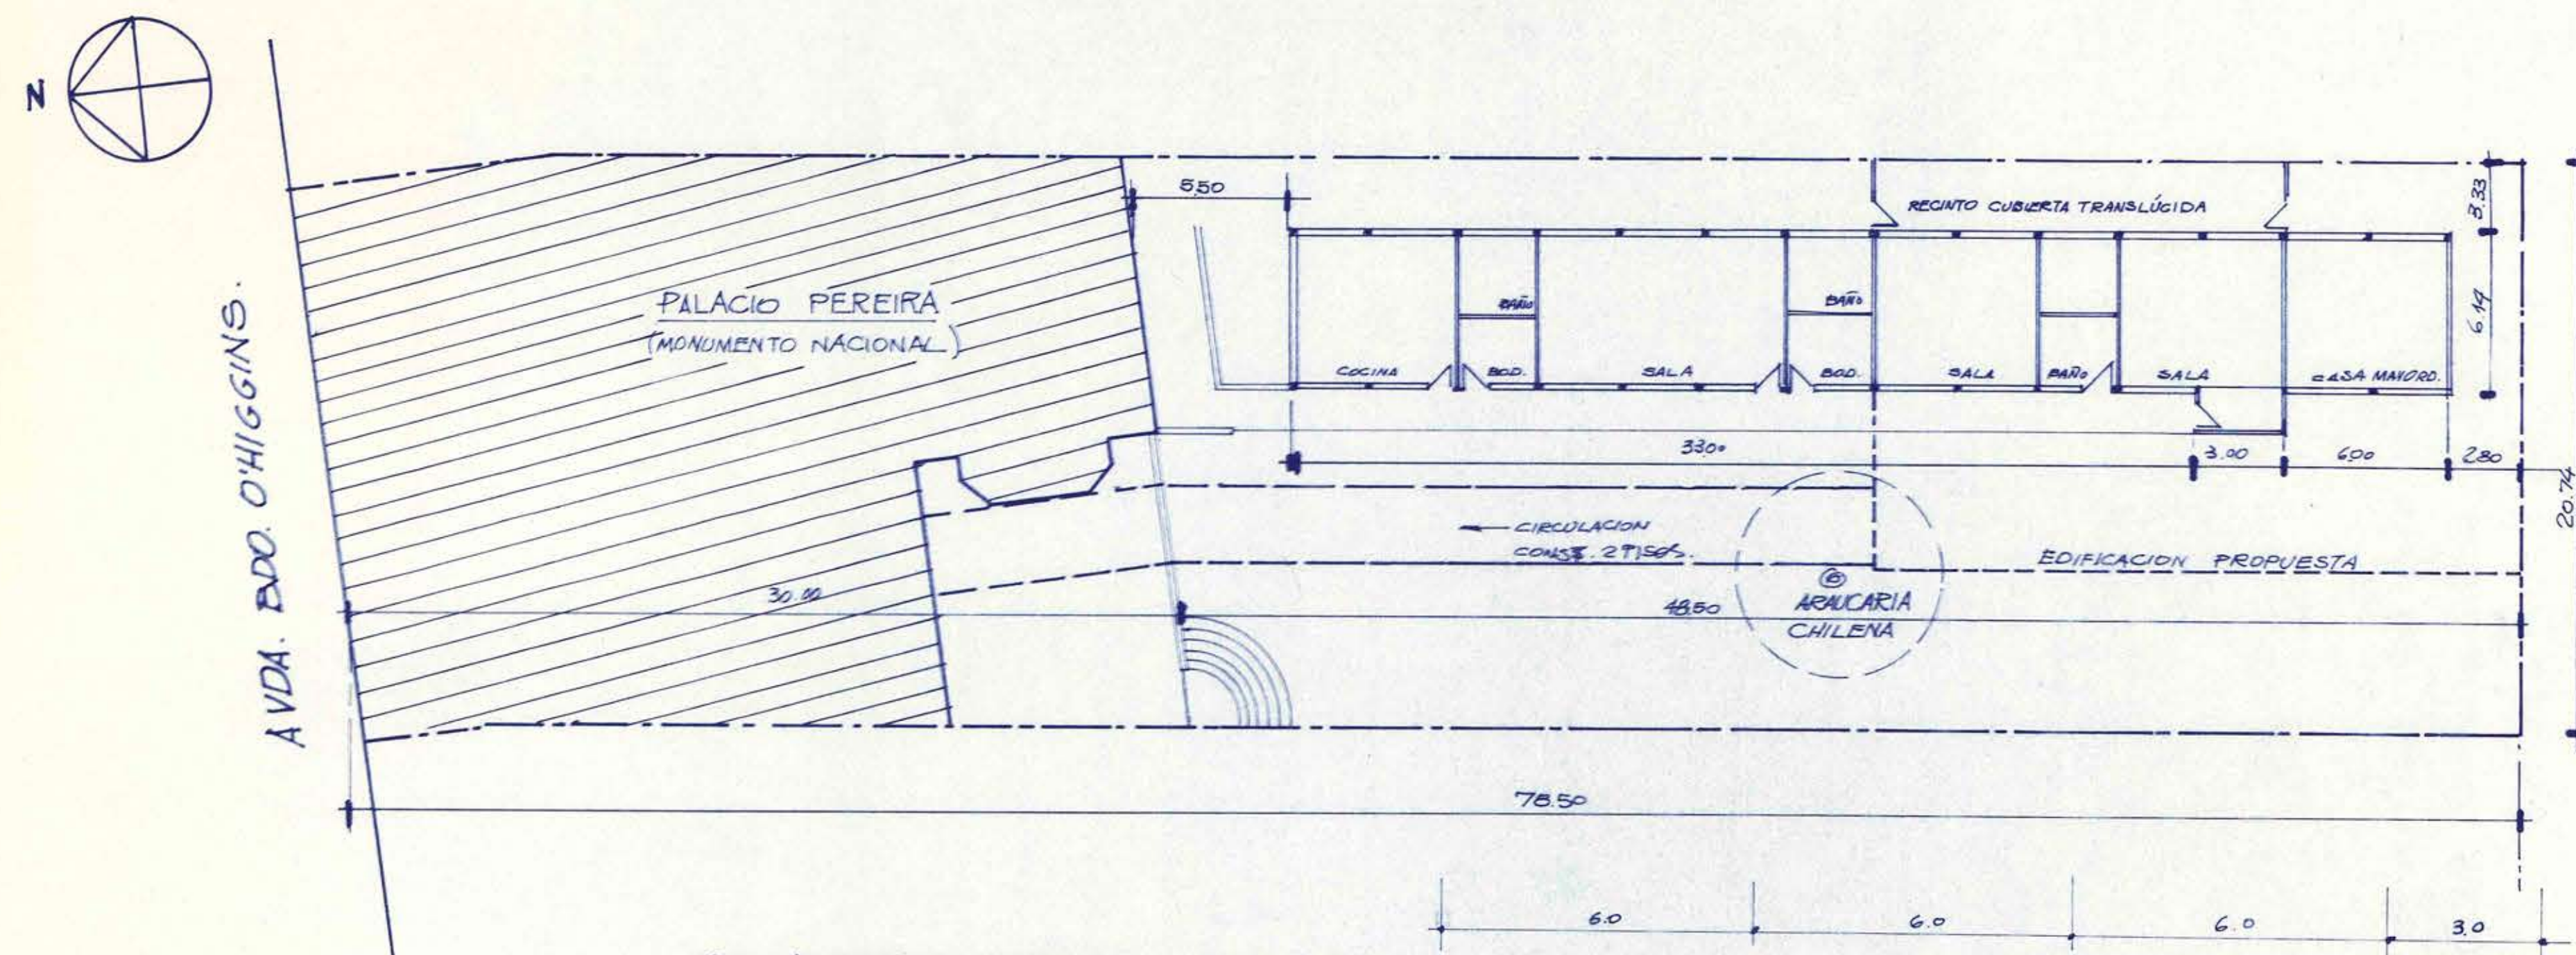


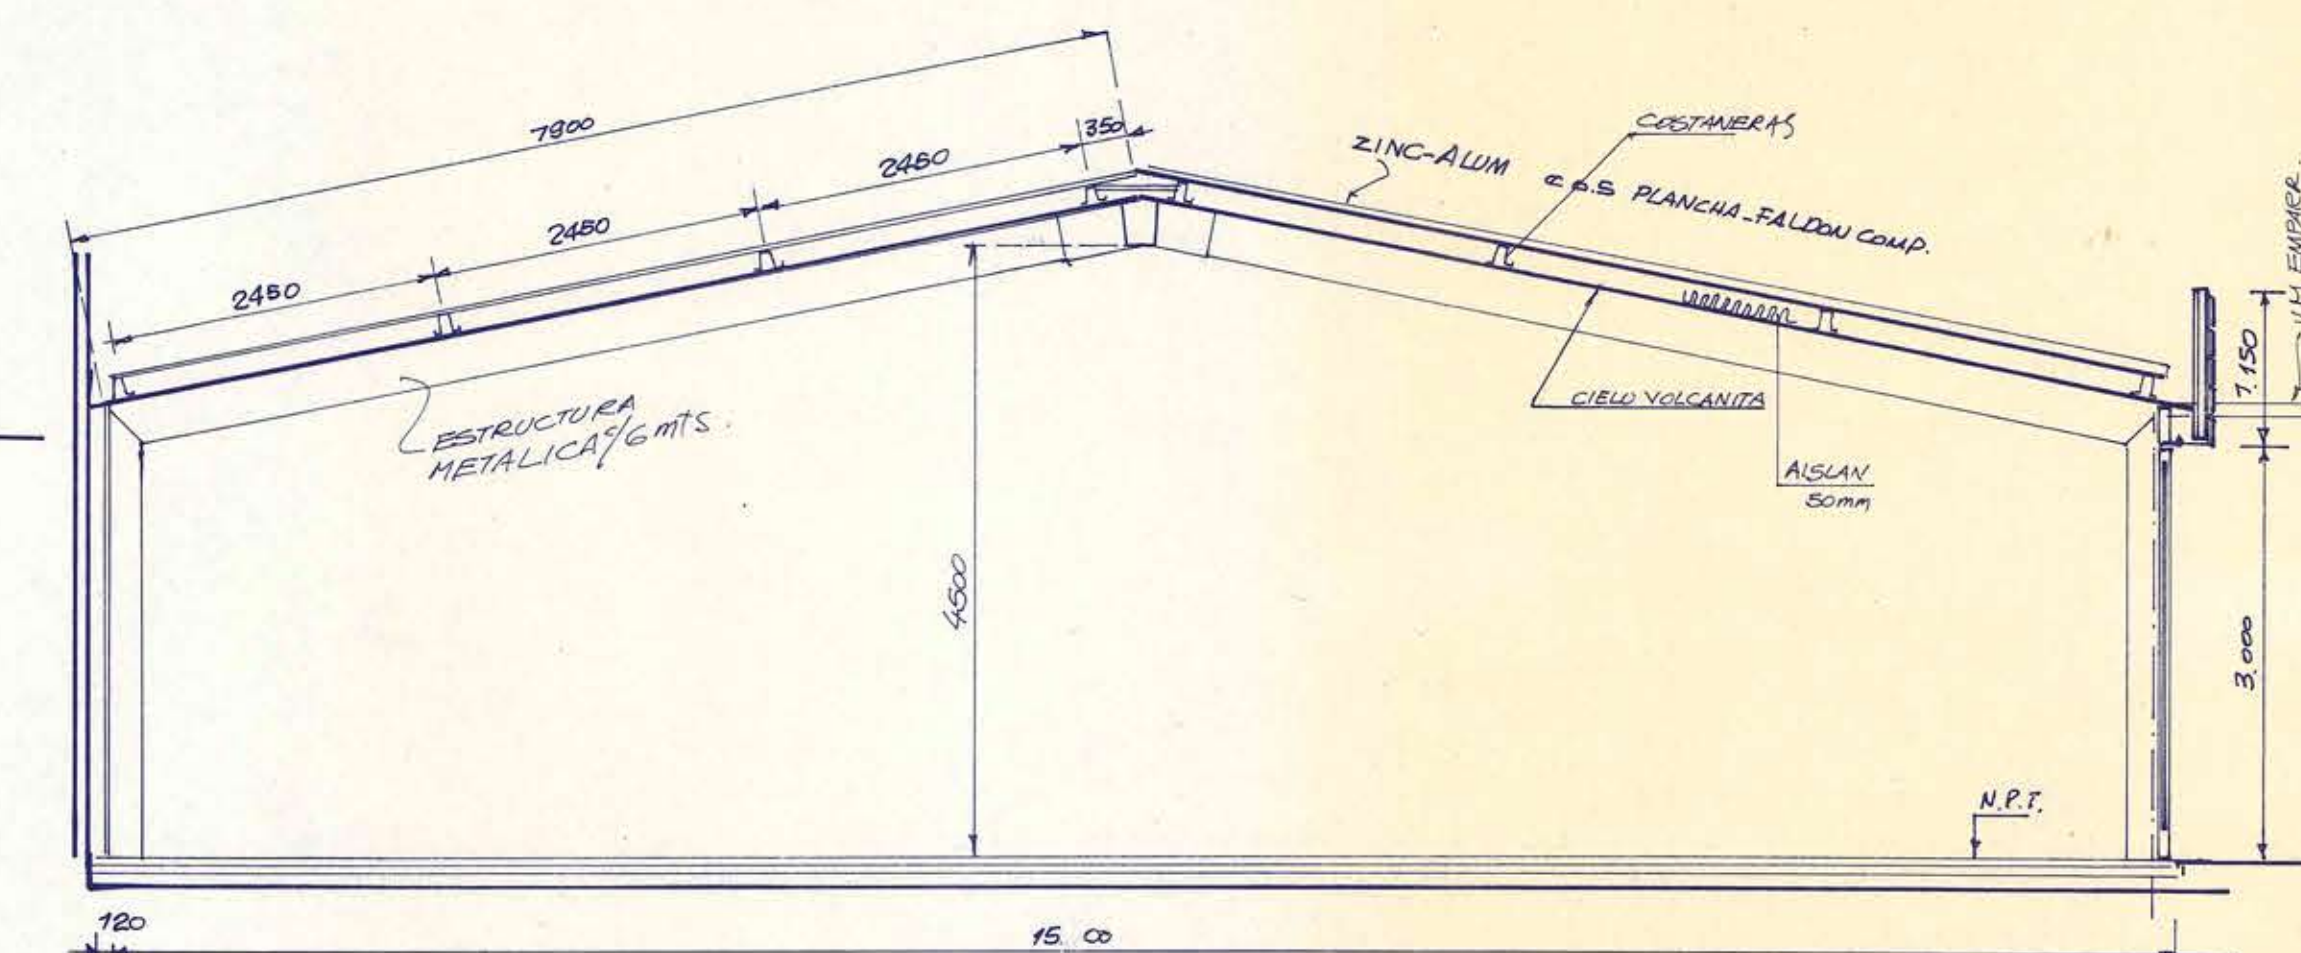


Hand-drawn architectural floor plan of the second floor of a school building. The plan shows a large hall labeled "SALA DE CLASES" with rows of desks and chairs. To the right is a staircase and several smaller rooms, some labeled "OF". The plan includes dimensions: 6.0, 6.0, 6.0, and 3.0. A scale bar at the bottom indicates 21.0. The title "PLANTA SEGUNDO PISO" and "(SE-CONTINUA)" are written at the bottom right.

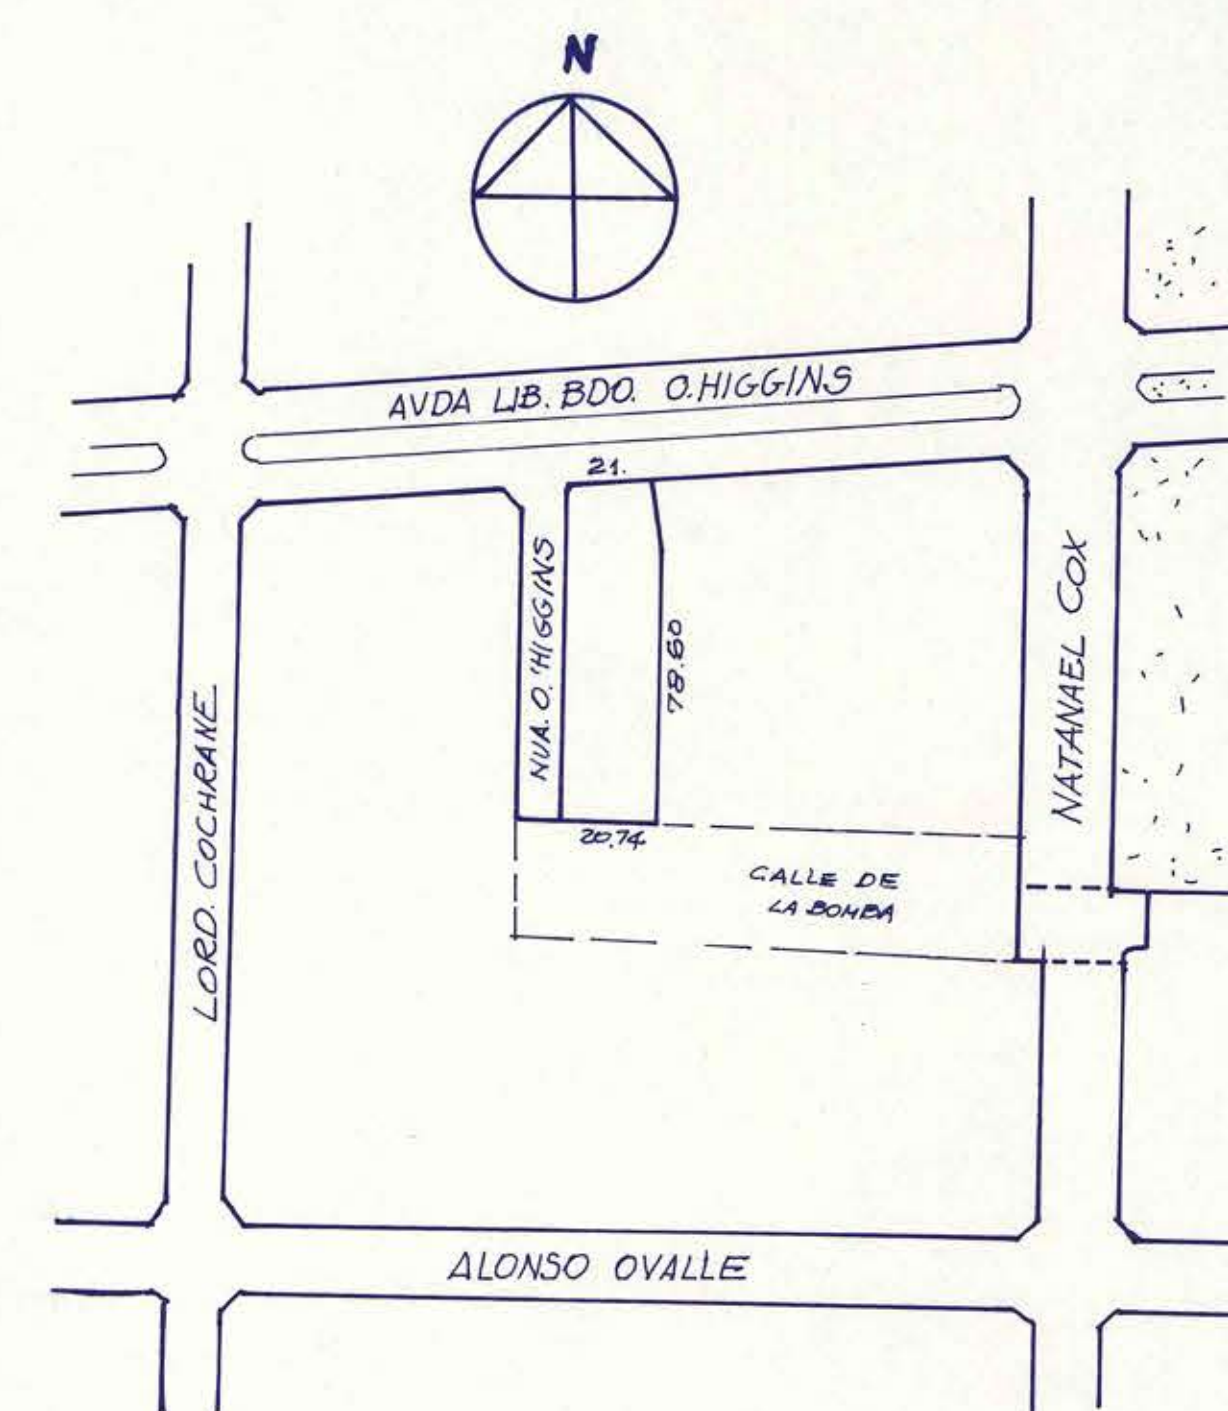

Coete A-B (1/56)

AUDITORIUM



ELEVACION PONIENTE

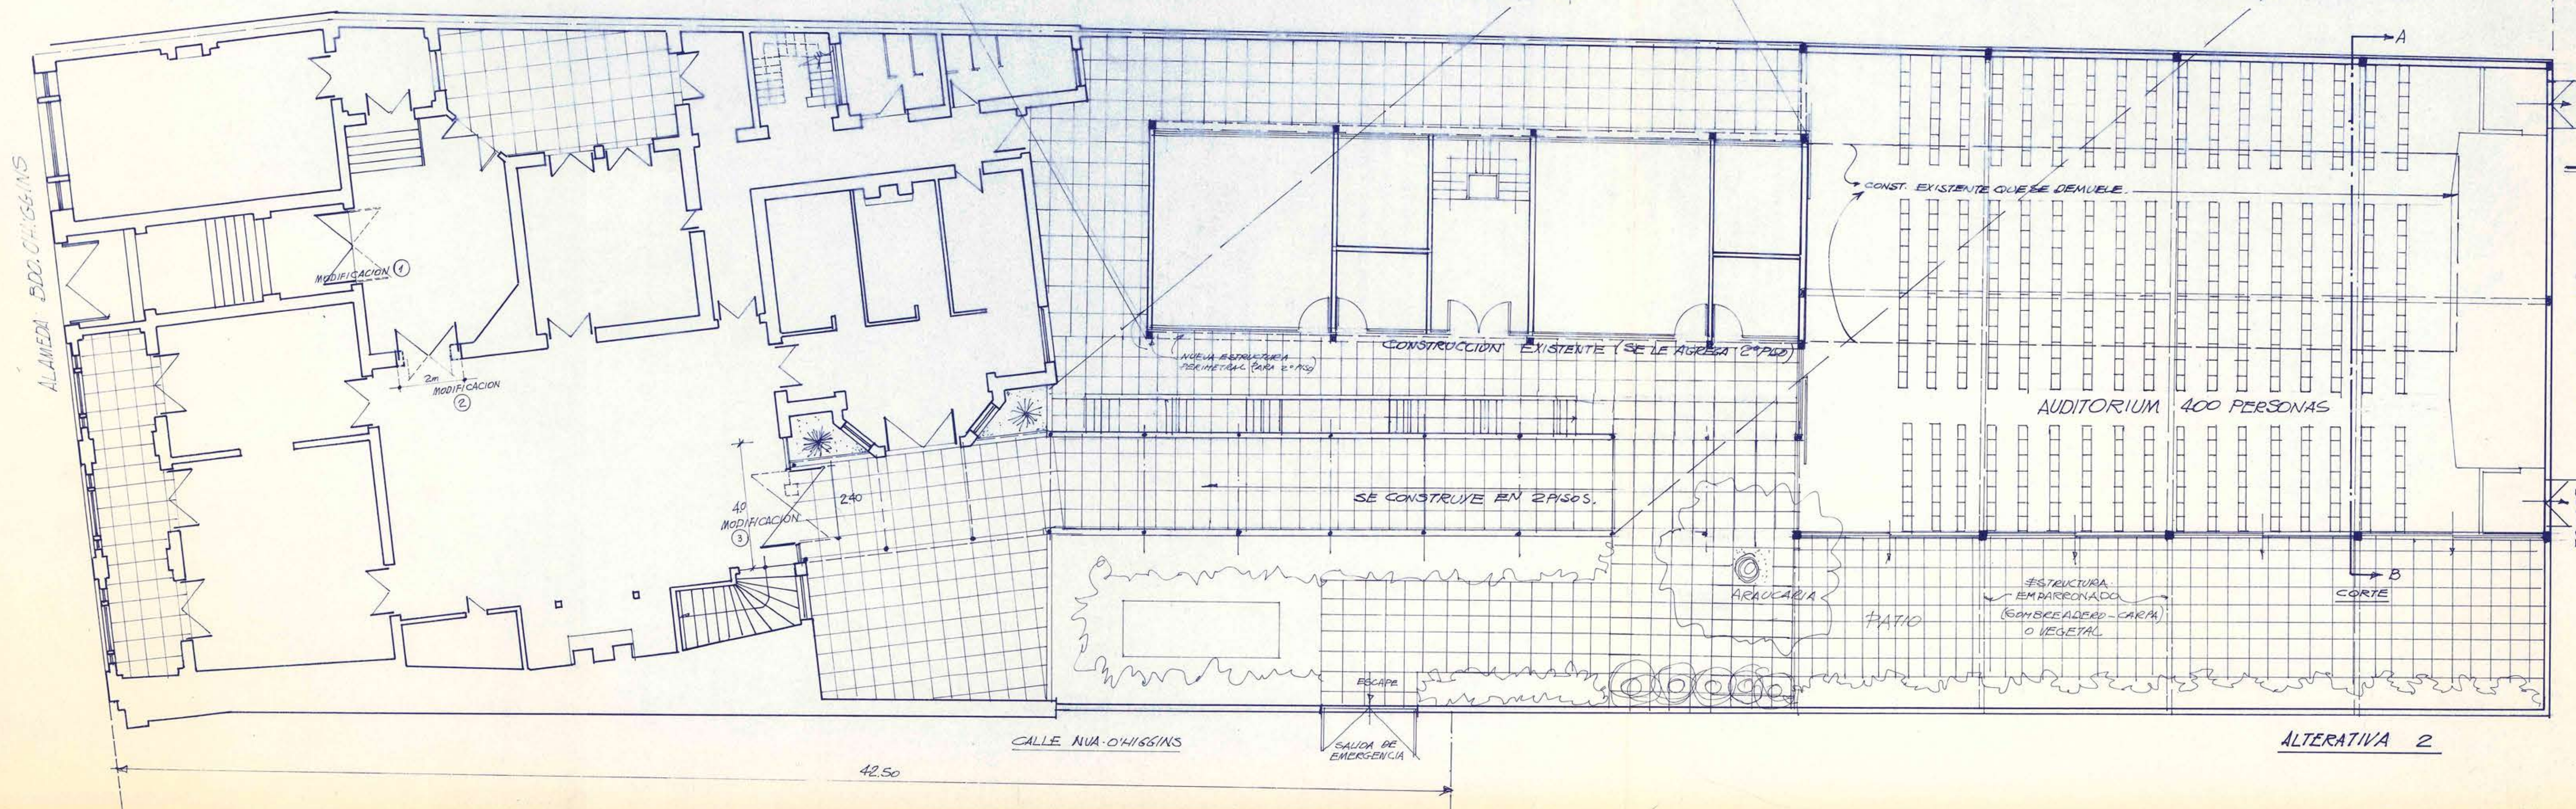

Hand-drawn architectural floor plan of a long, narrow building. The plan shows a central corridor labeled "CORRIDOR" and several rooms. Dimensions are given in feet: 100, 100, 250, 100, 70, and 100. A note at the bottom right says "OFICINAS (SE AGREGA 2º PISO)".

SUP. CONSTRUCTION

AUDITORIUM	$15 \times 24 = 360.42$
2 ^o PISO (OF)	$21 \times 67 = 145.$
PISO 20440	$34 \times 182 = 65.52$
PISO CUBICERO	$32 \times 36 = 57.60 +$
	<u>2</u>
	<u>628.1242</u>

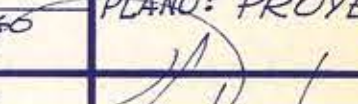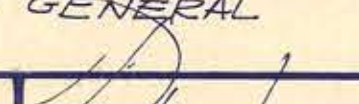		DIRECCION REGIONAL METROPOLITANA DE ARQUITECTURA	
REGION	METROPOLITANA	OBRA : AUDITORIO DE LA CENTRAL UNITARIA DE TRABAJADORES	
PROVINC.	SANTIAGO	PLANO: PROYECTO GENERAL	
COMUNA	SANTIAGO		
FECHA 			
DIC/EMBRE 1994		PROYECTO: RUBEN FDEZ.	
ESC 1/100		DIRECTOR REGIONAL  ARTO NAVIL CHAIN T.	
		LAM. N° 	