

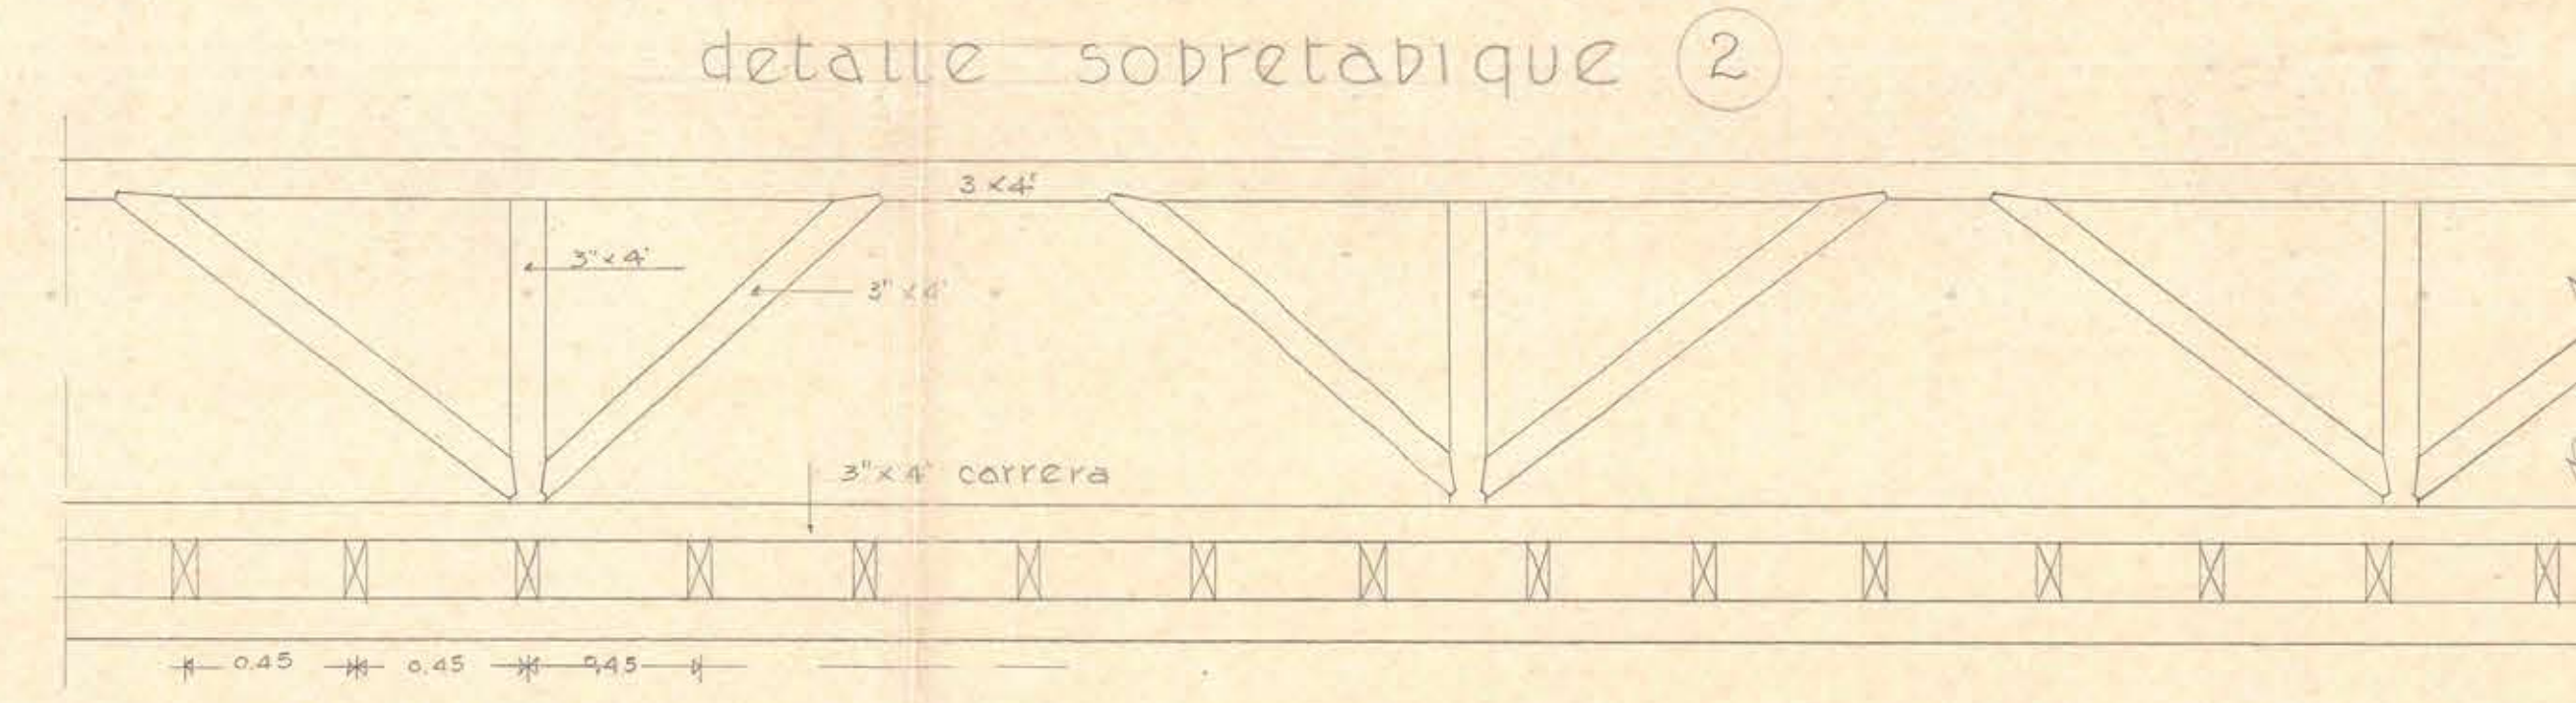
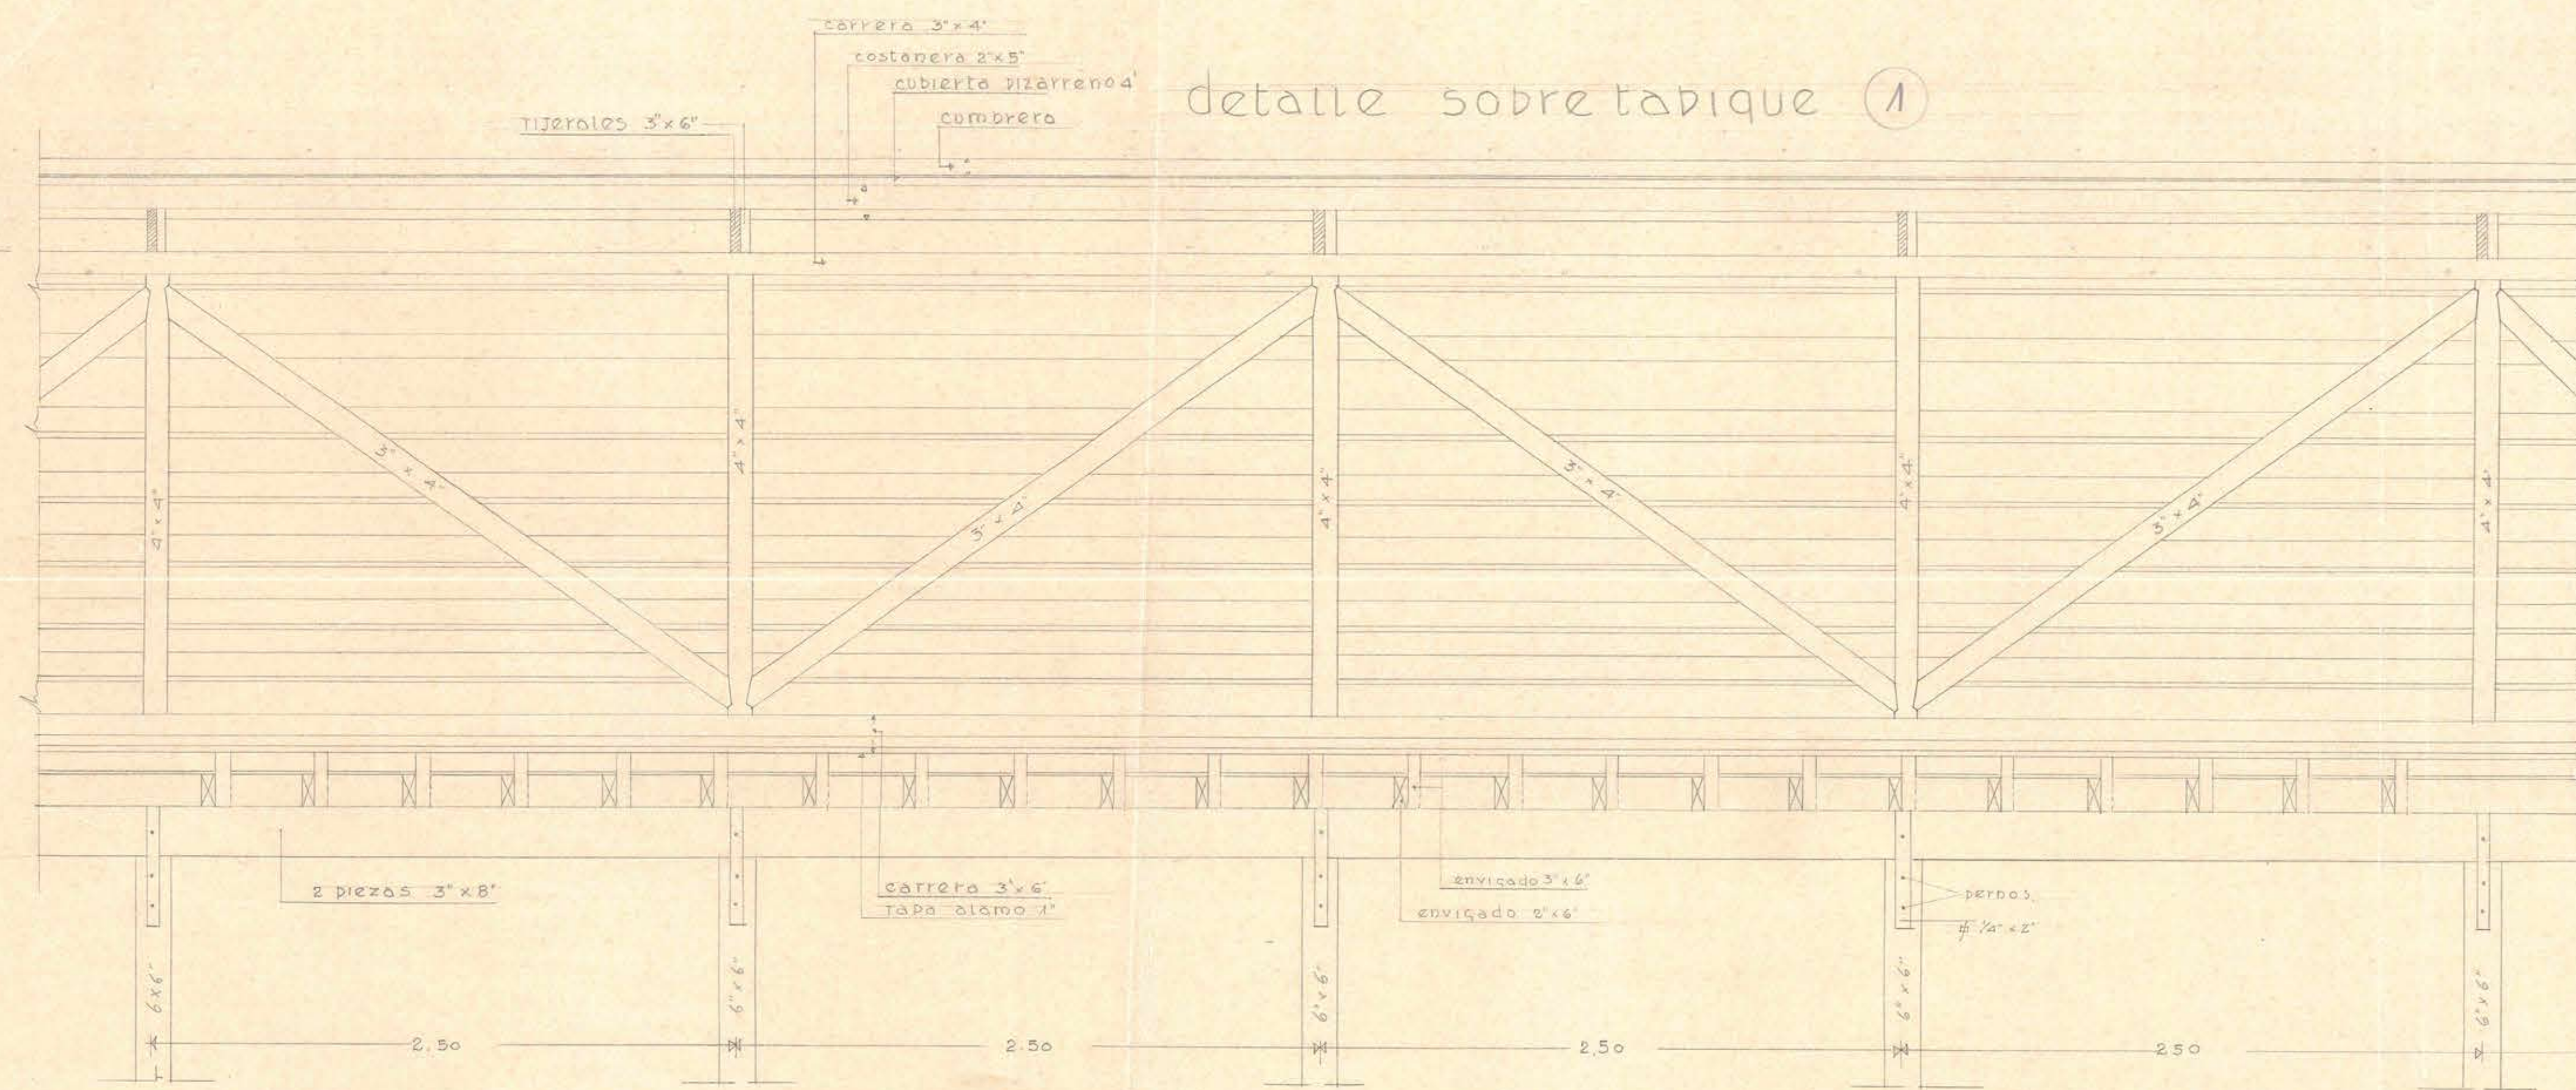
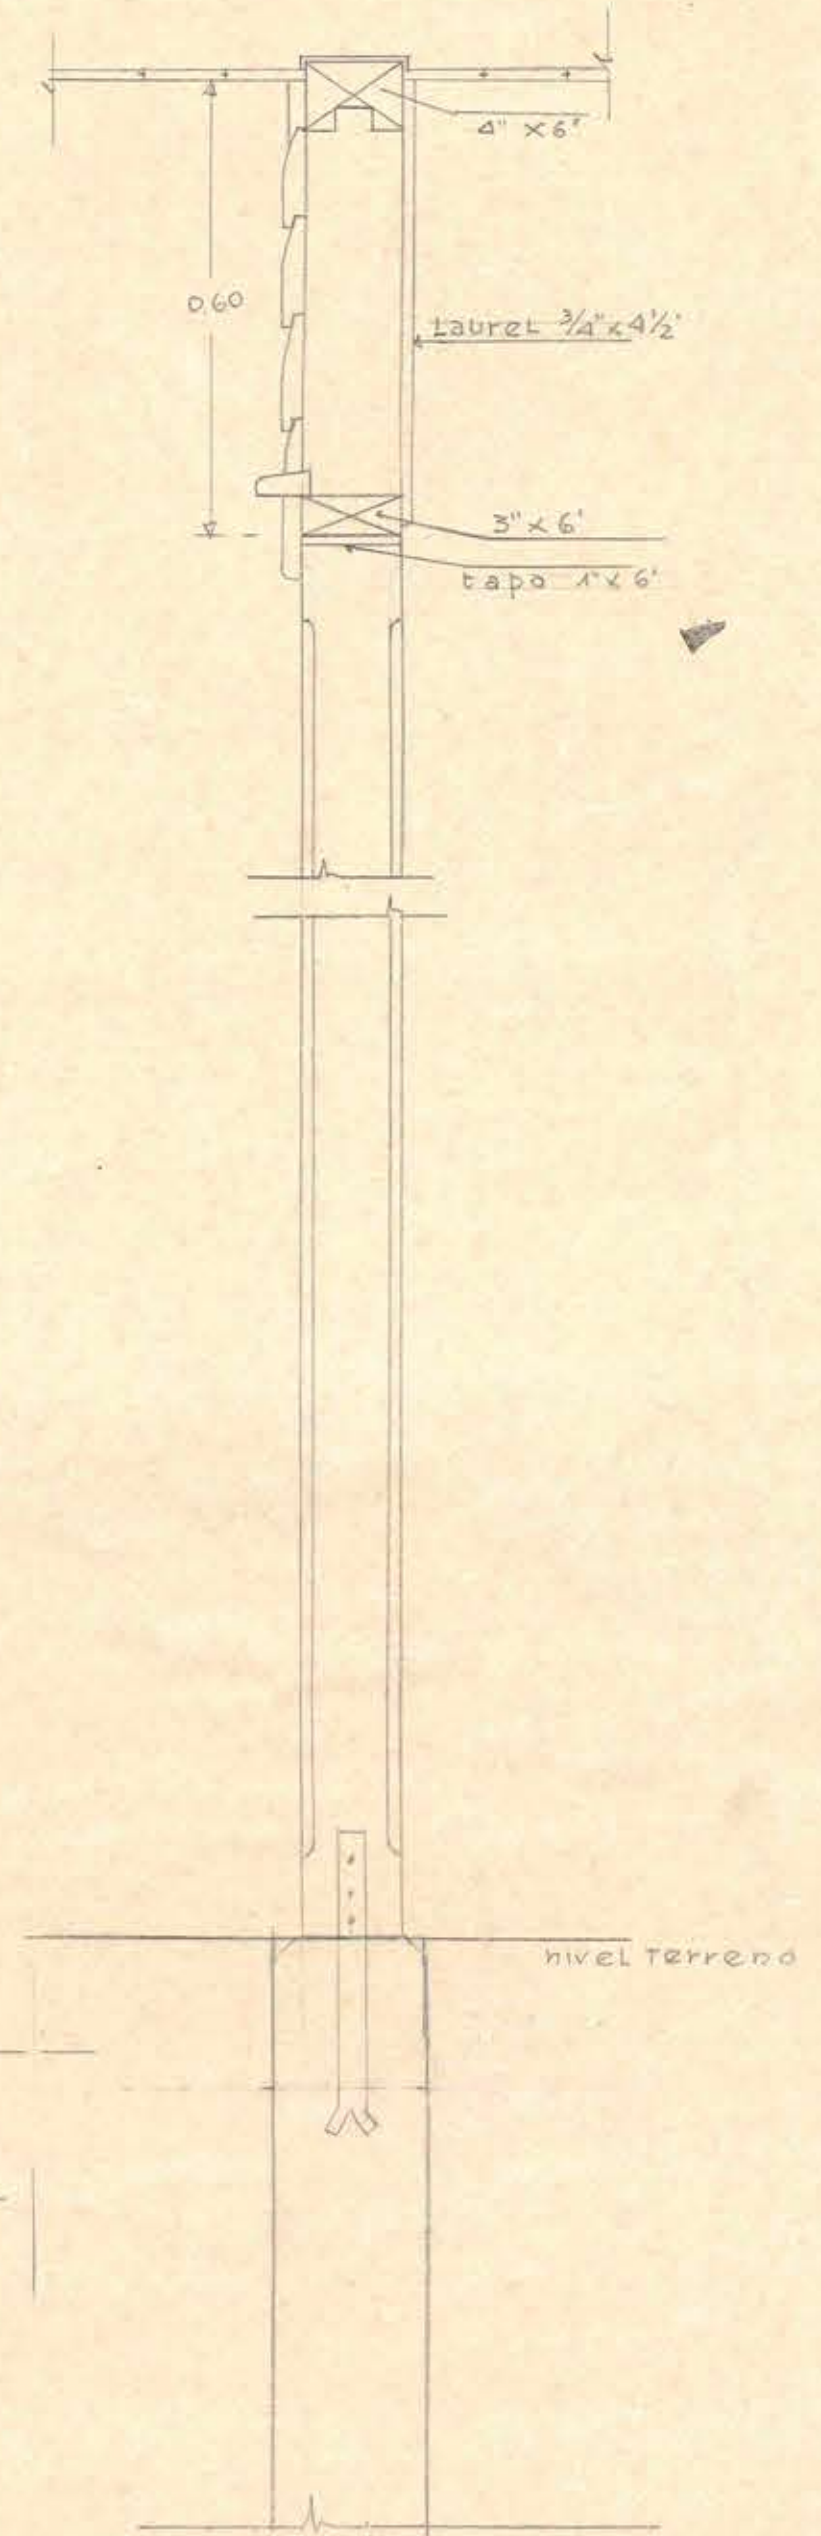
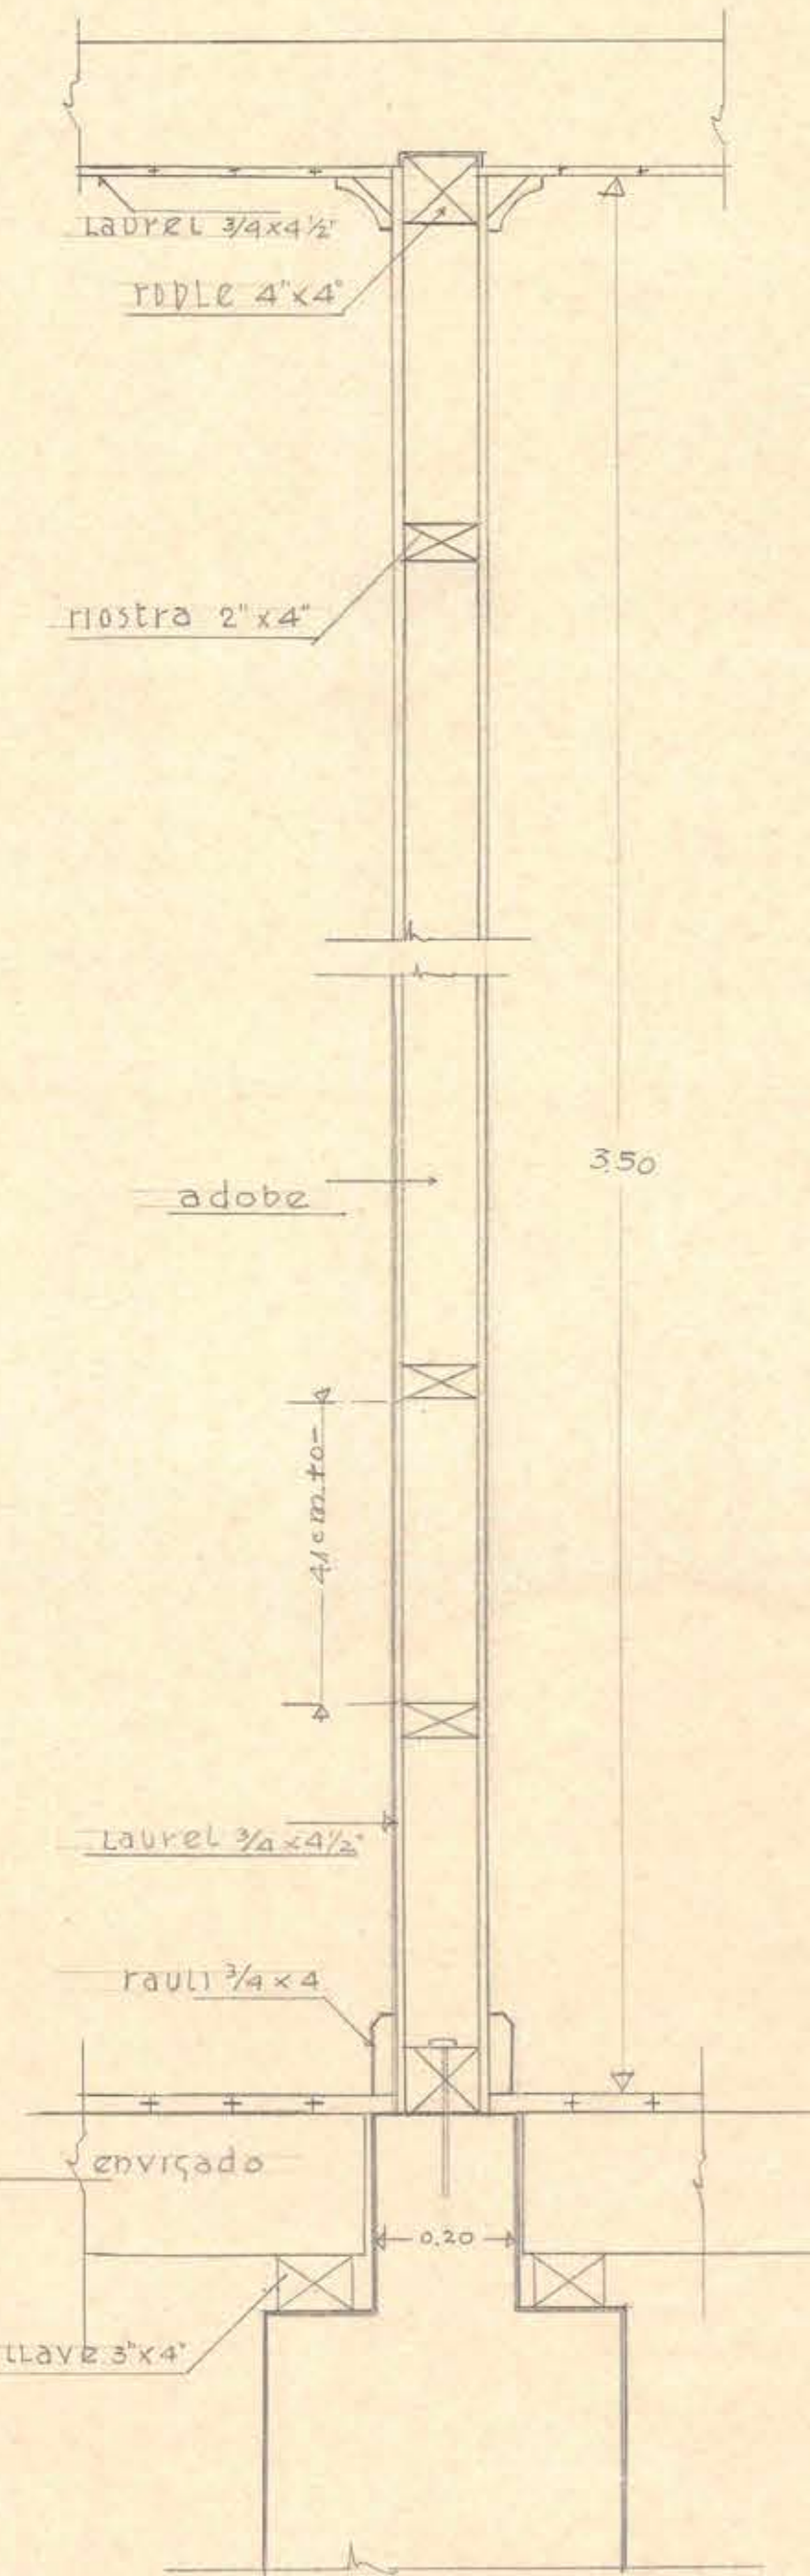


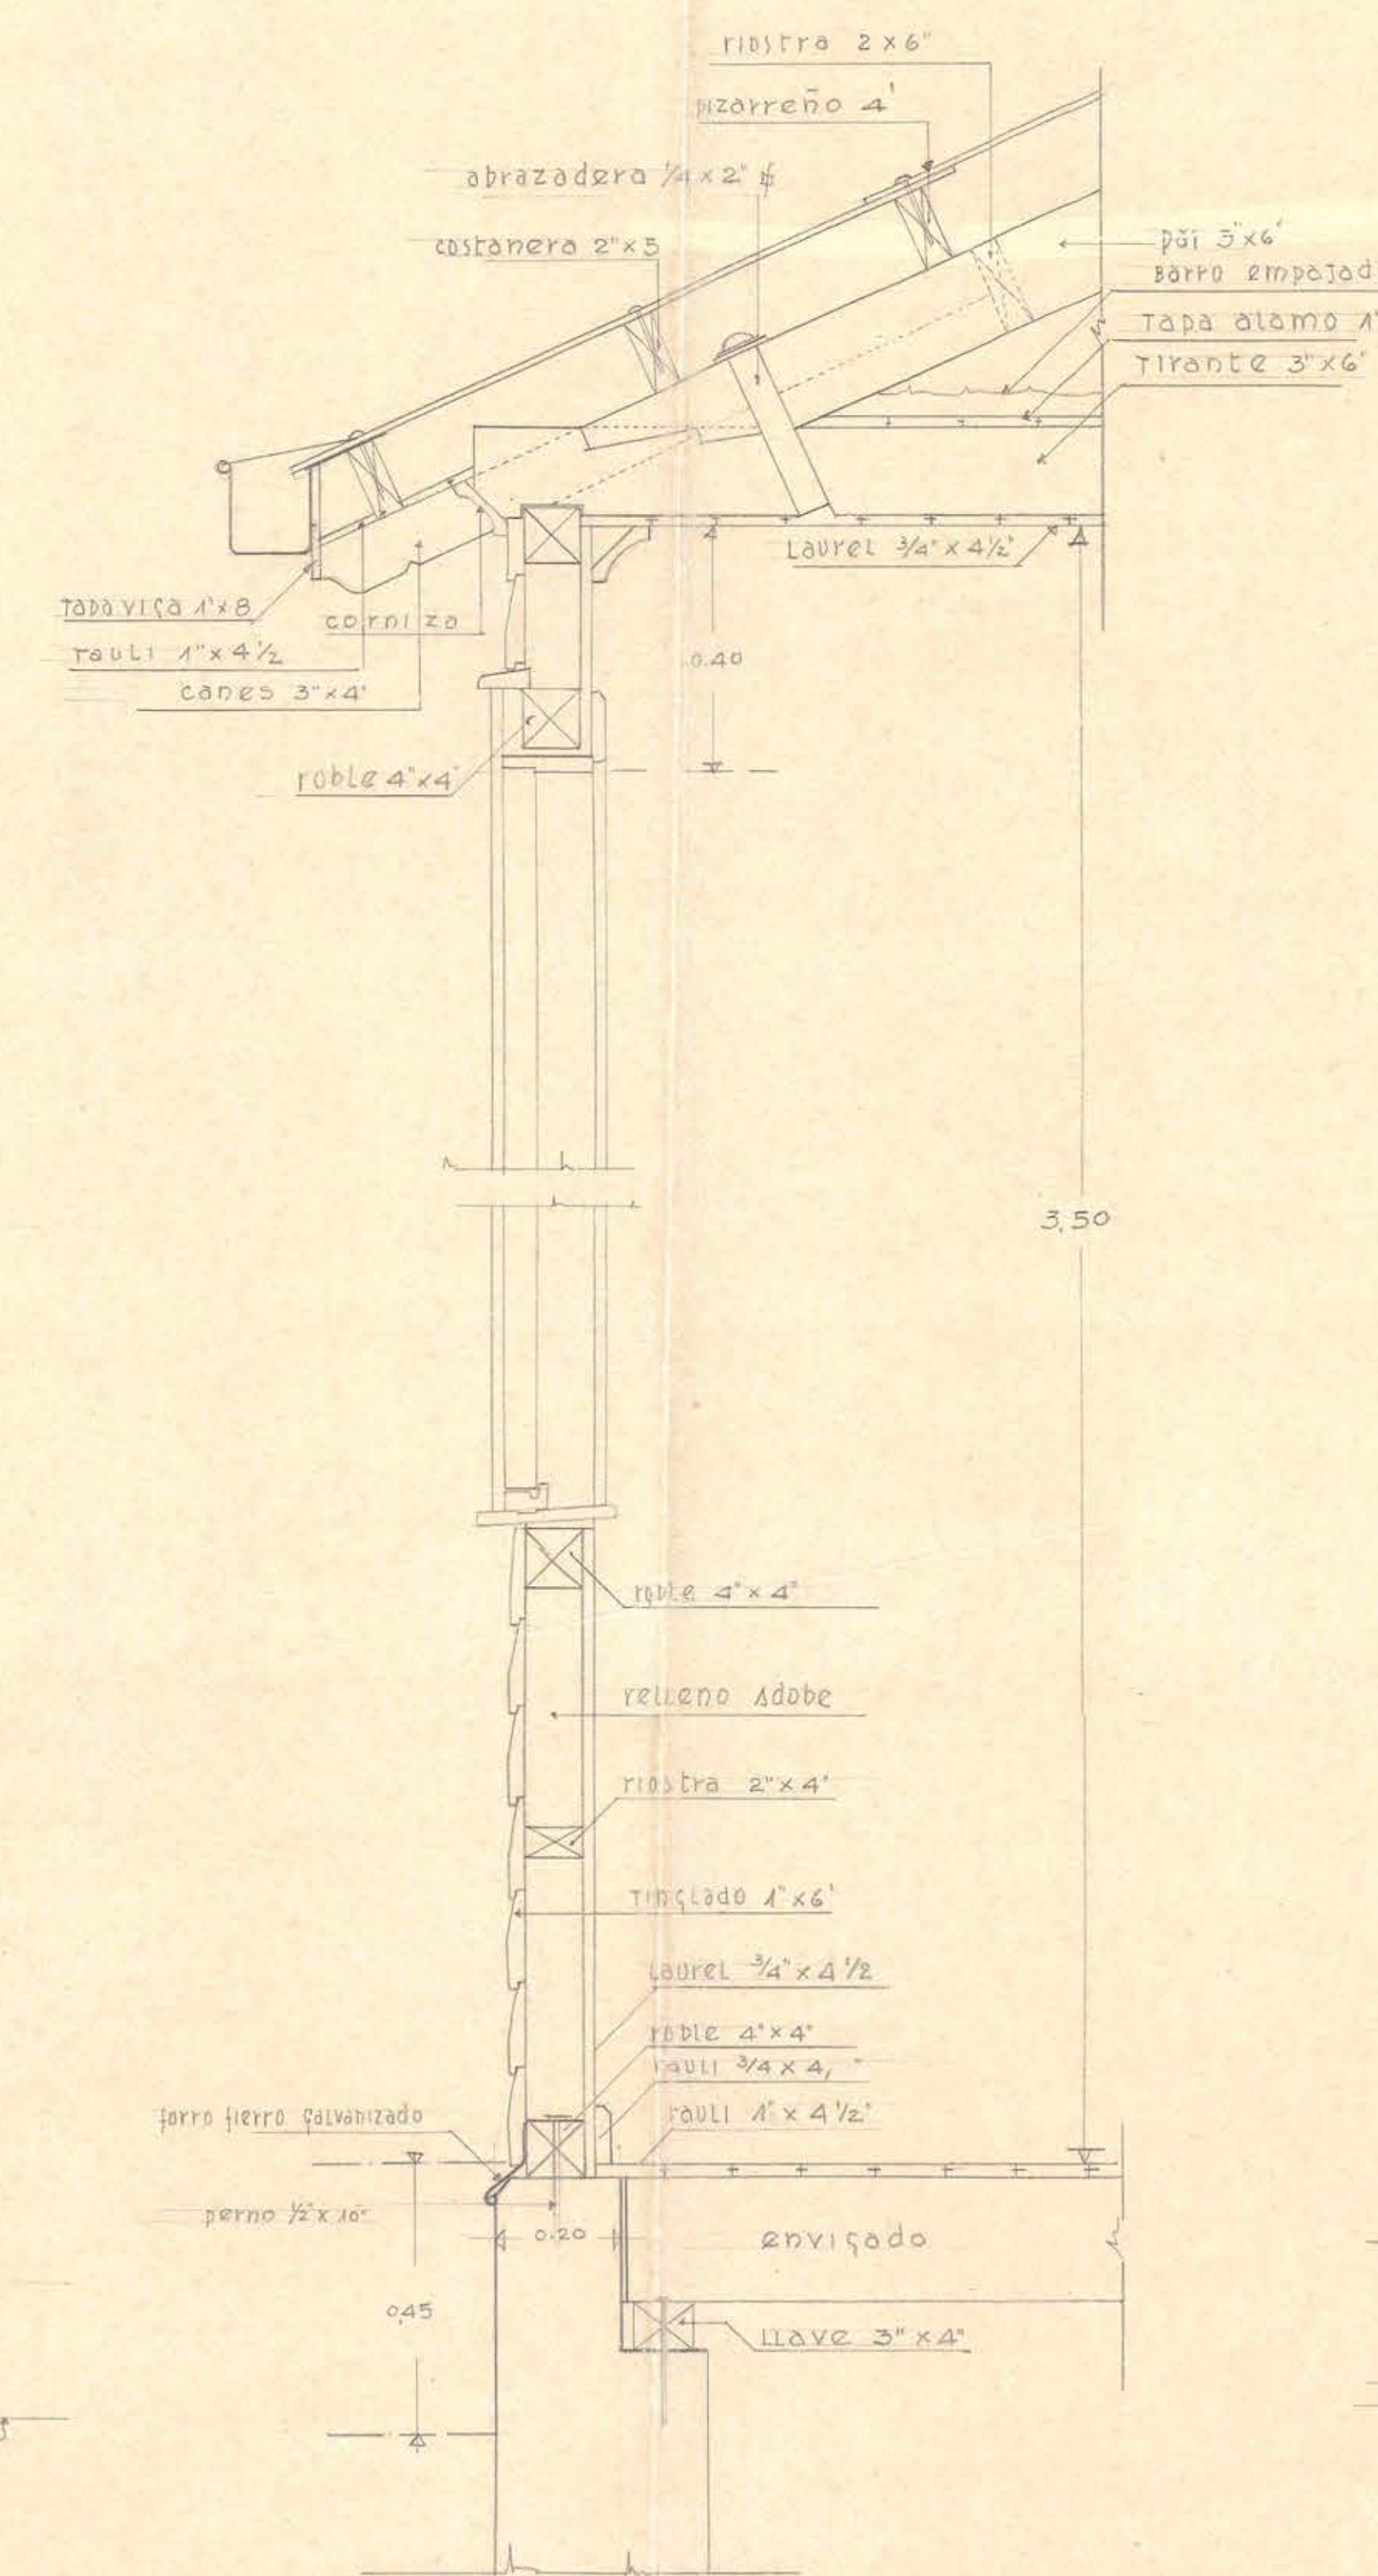

2 de b. 16

detalle vista lateral (3)

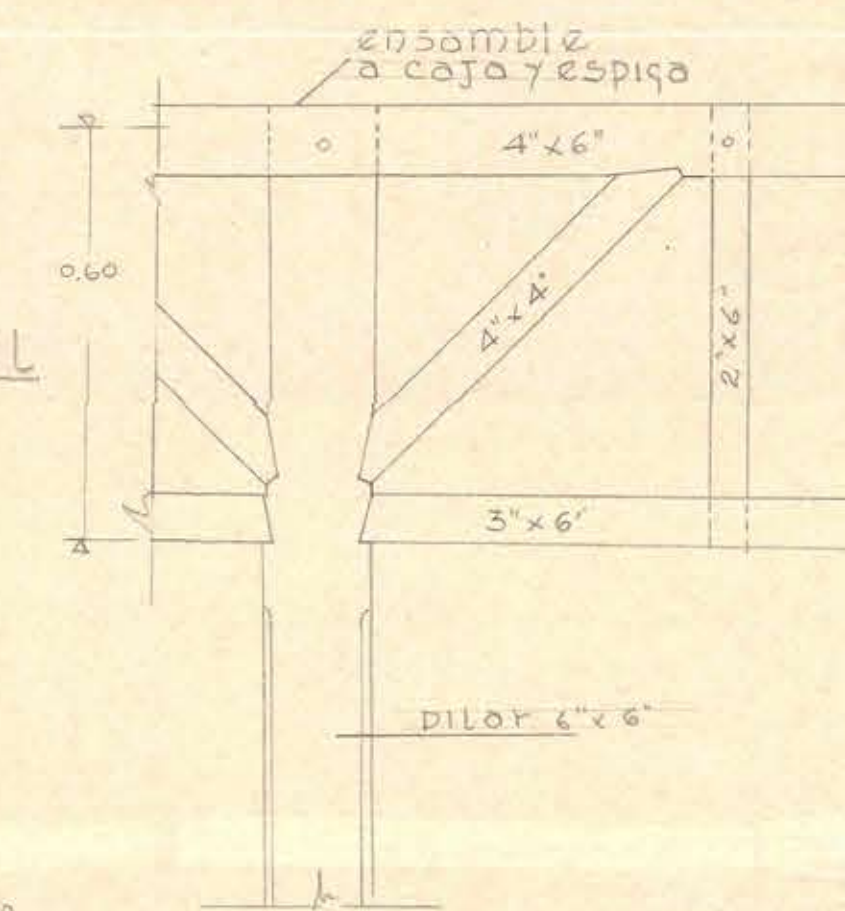


detalle tabique exterior

detalle tabique interior

detalle pilares corredor (3)

*h. S. Guardo, C. -
26-XII-43*

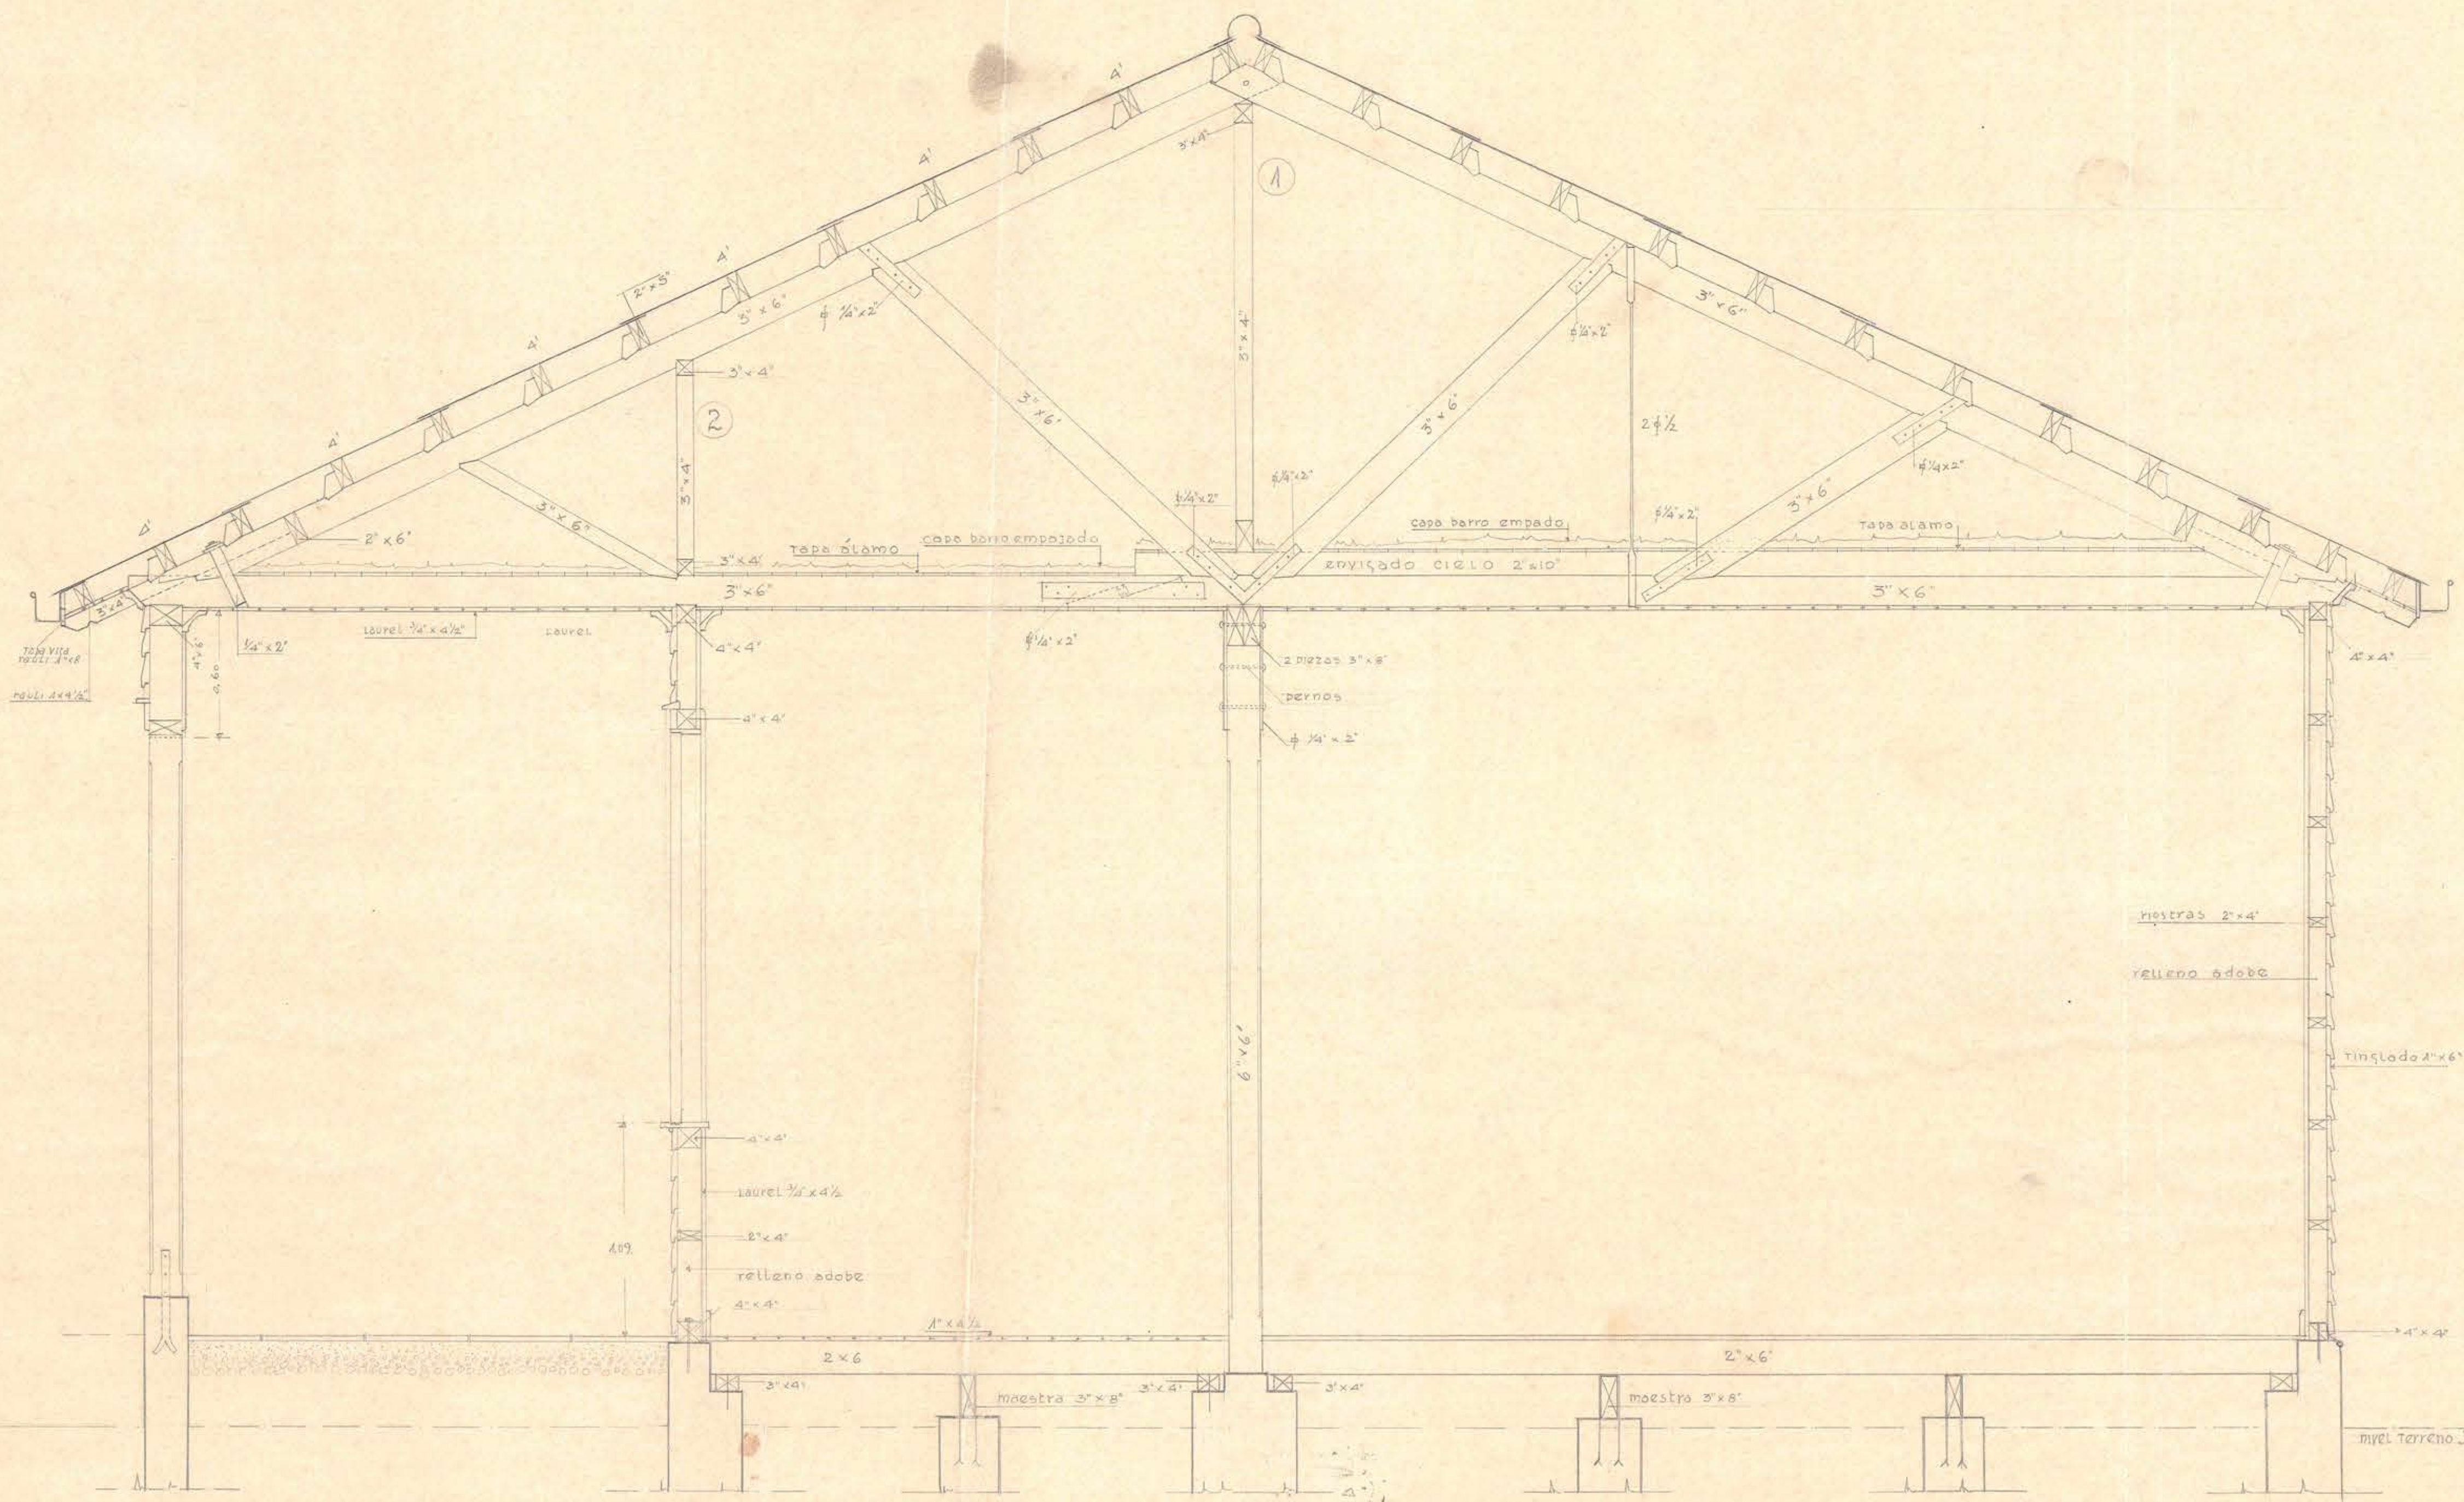

21-1-47