




FACHADA PONIENTE

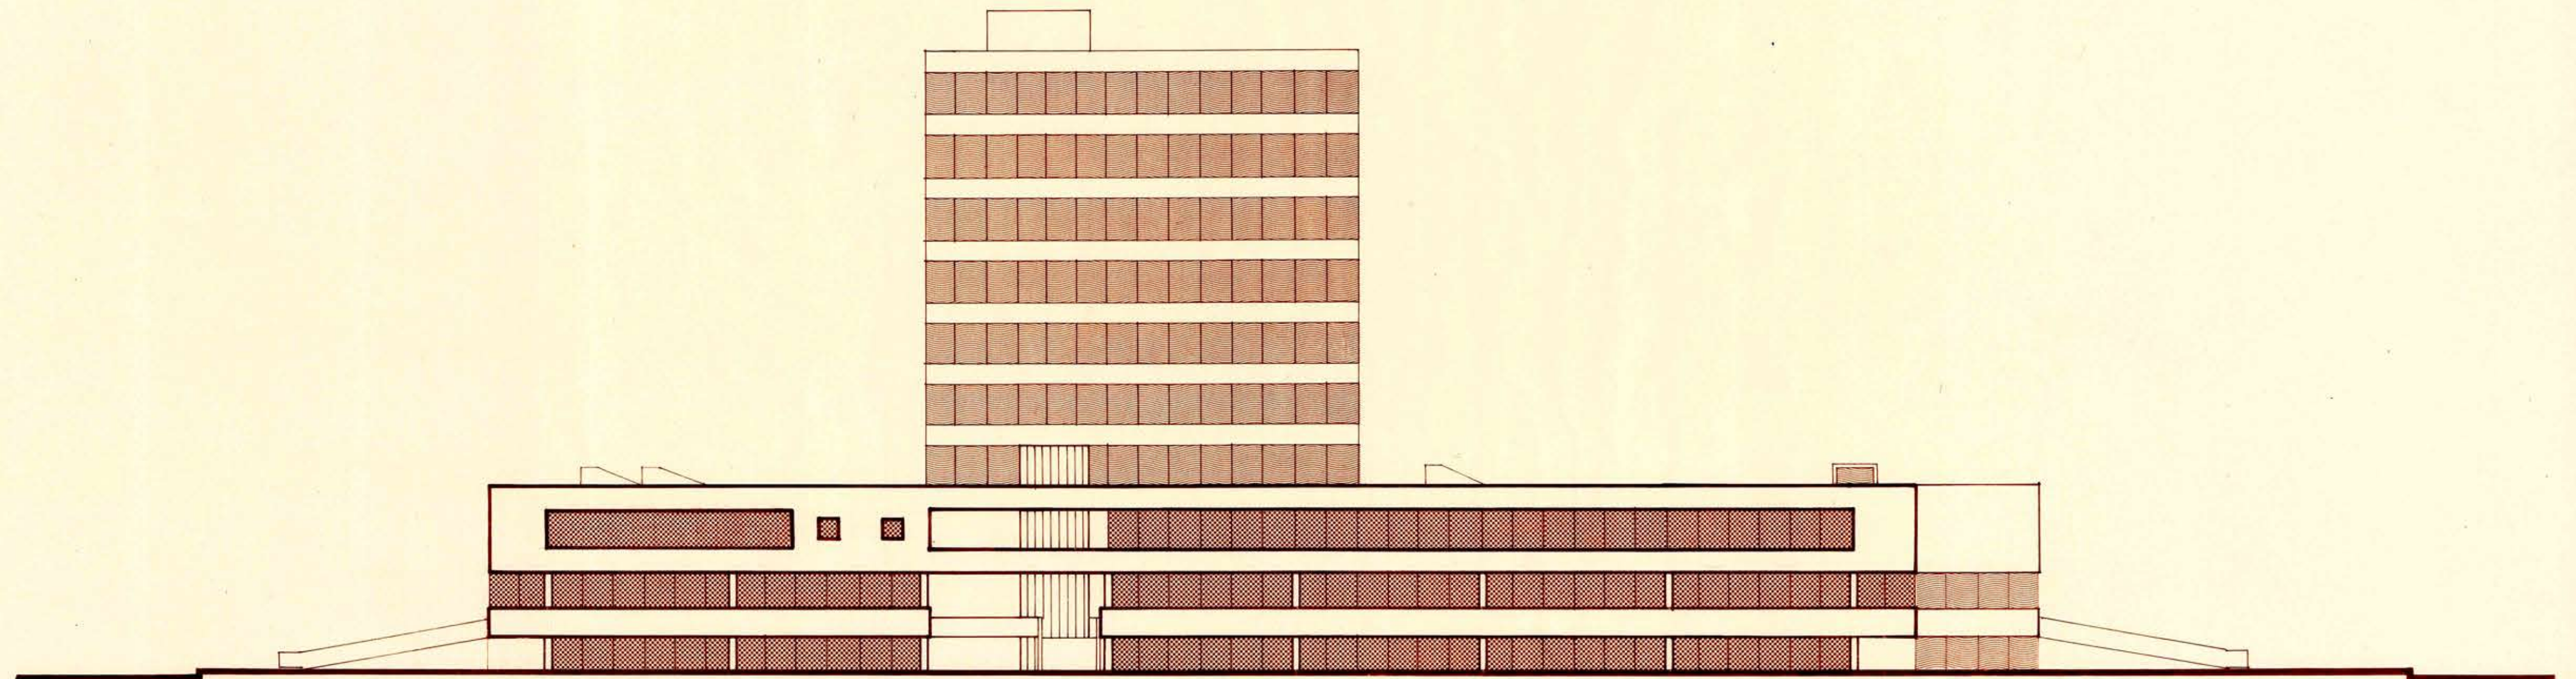

FACHADA ORIENTE