

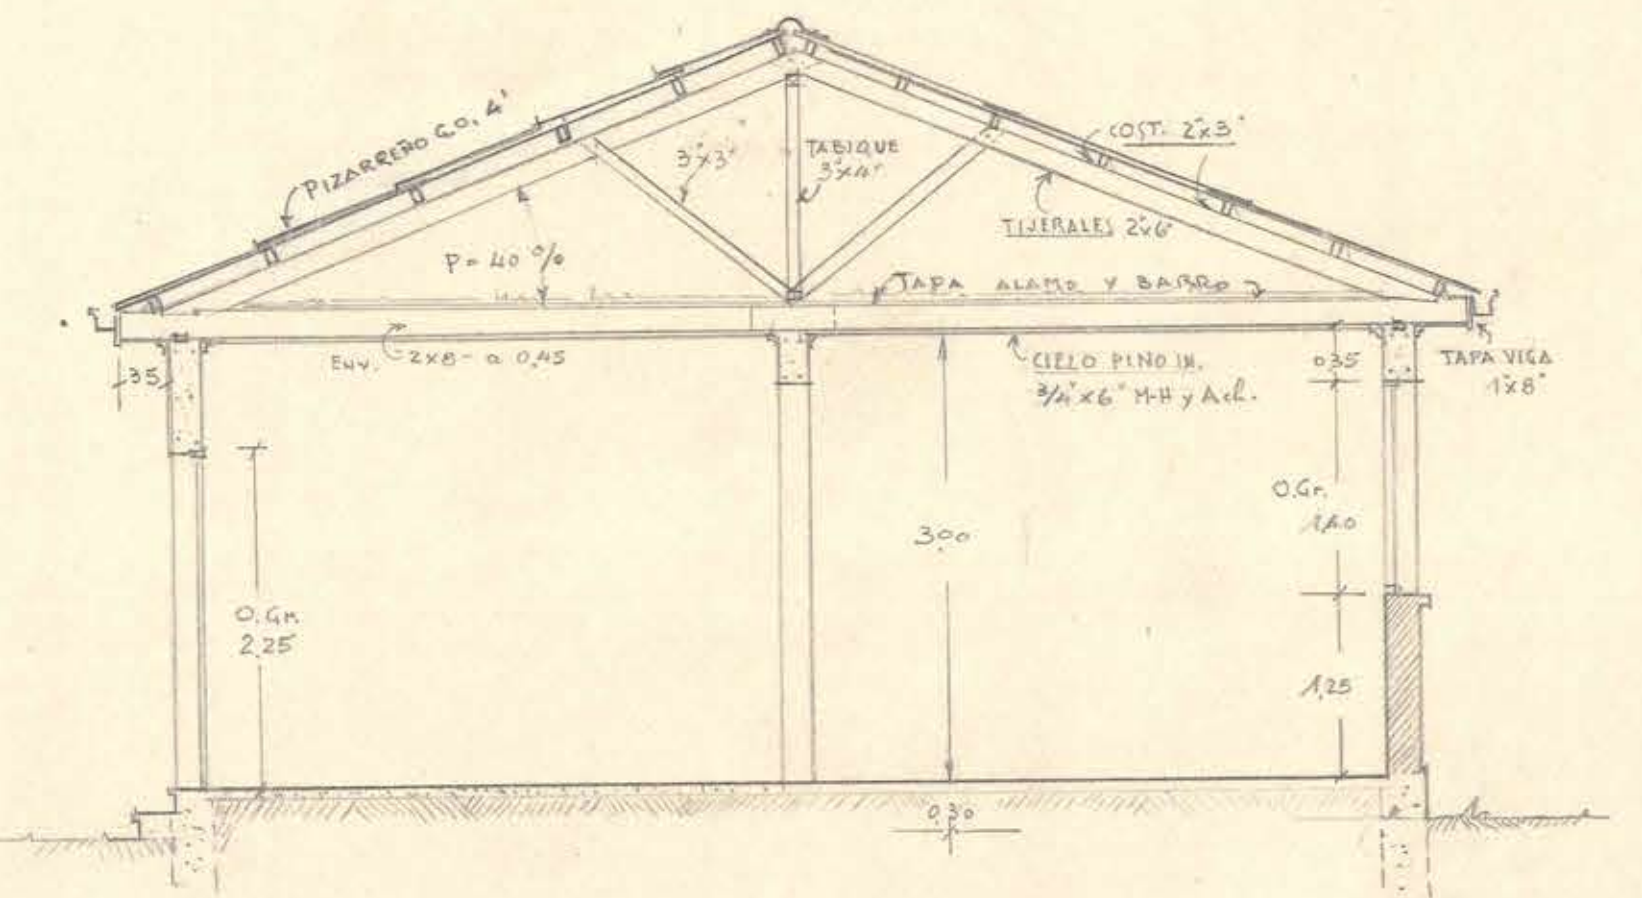



FACHADA LATERAL SUR

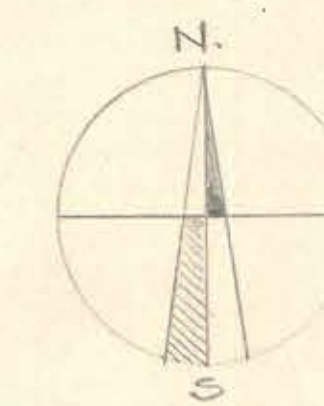

SECCION TRANSVERSAL A-B

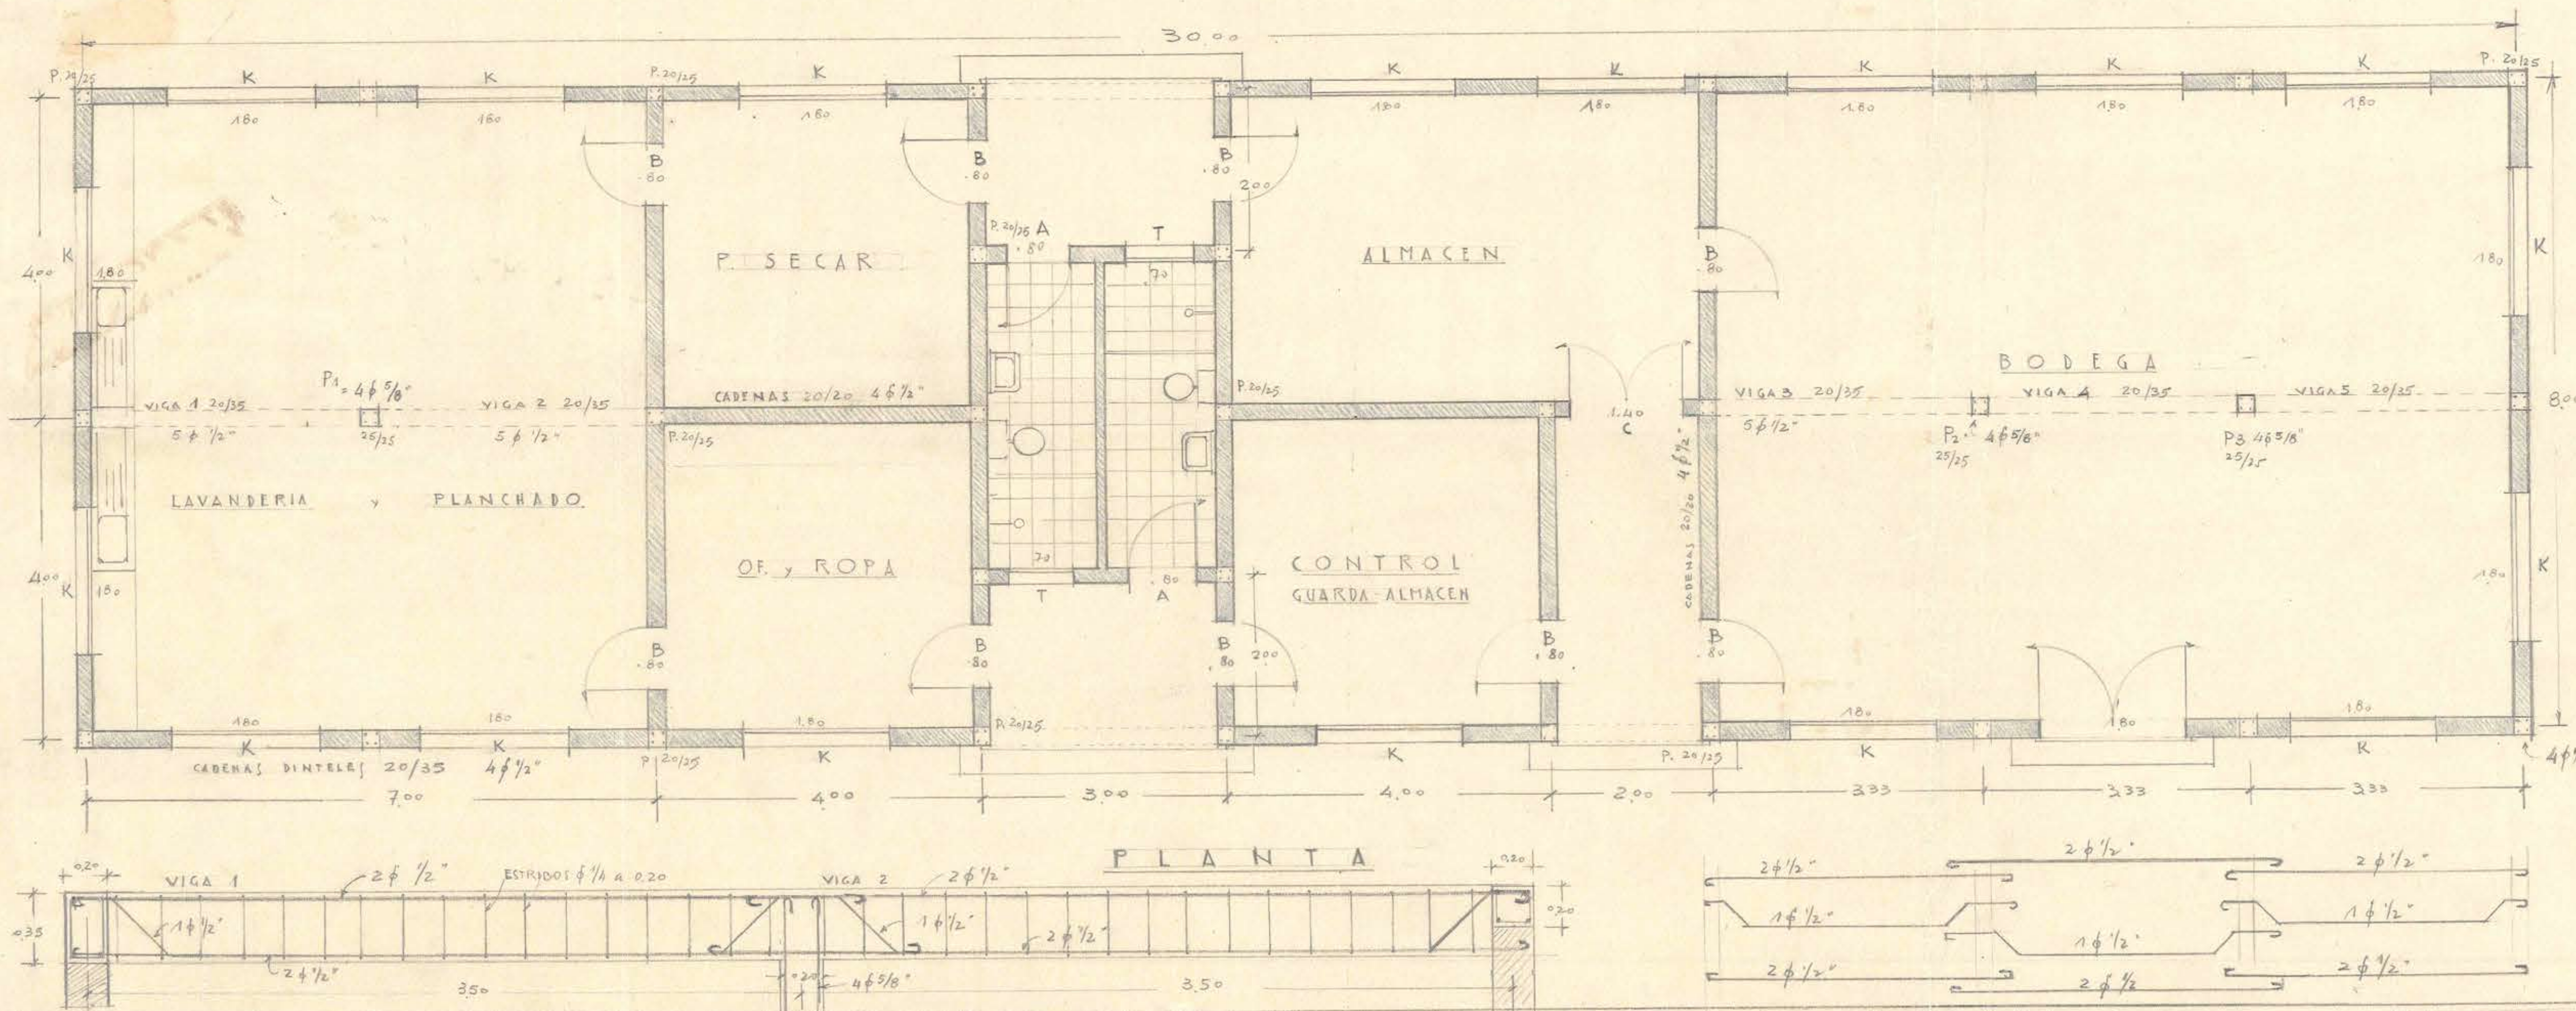

Elementos	Seccion	Armadura	Estribos
FILARES AISLADOS	25x25	4 φ 5/8"	φ 1/4" a 0.20
FILARES EMPOTRADOS	20x25	4 φ 1/2"	φ 1/4" a 0.20
CADENAS DINTILES	20x35	4 φ 1/2"	φ 1/4" a 0.20
CADENAS	20x20	4 φ 1/2"	φ 1/4" a 0.20
VIGAS	20x35	3 φ 1/2"	φ 1/4" a 0.20

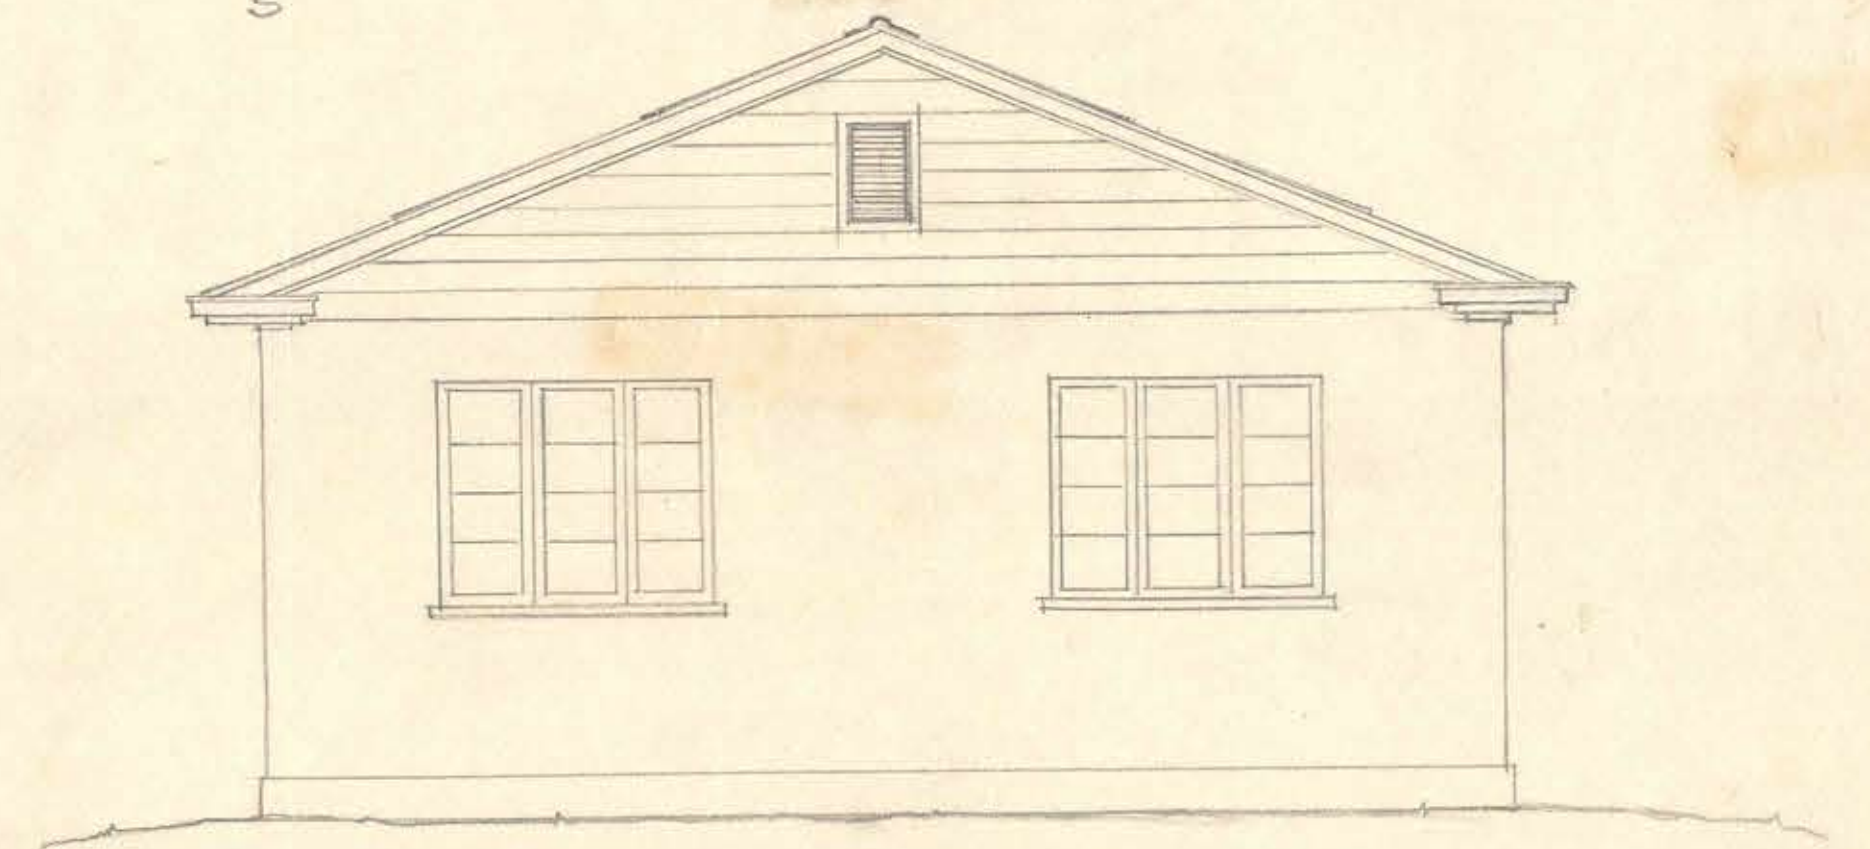

FACHADA O.Y.P.

SUPERFICIE = 247.60 M²

V.D.

SUP. = 247.60

KURT BUCHVOLTZ
ARQTO. II-46

ESC.: 0.02 = 1M.