




*11/11/51*

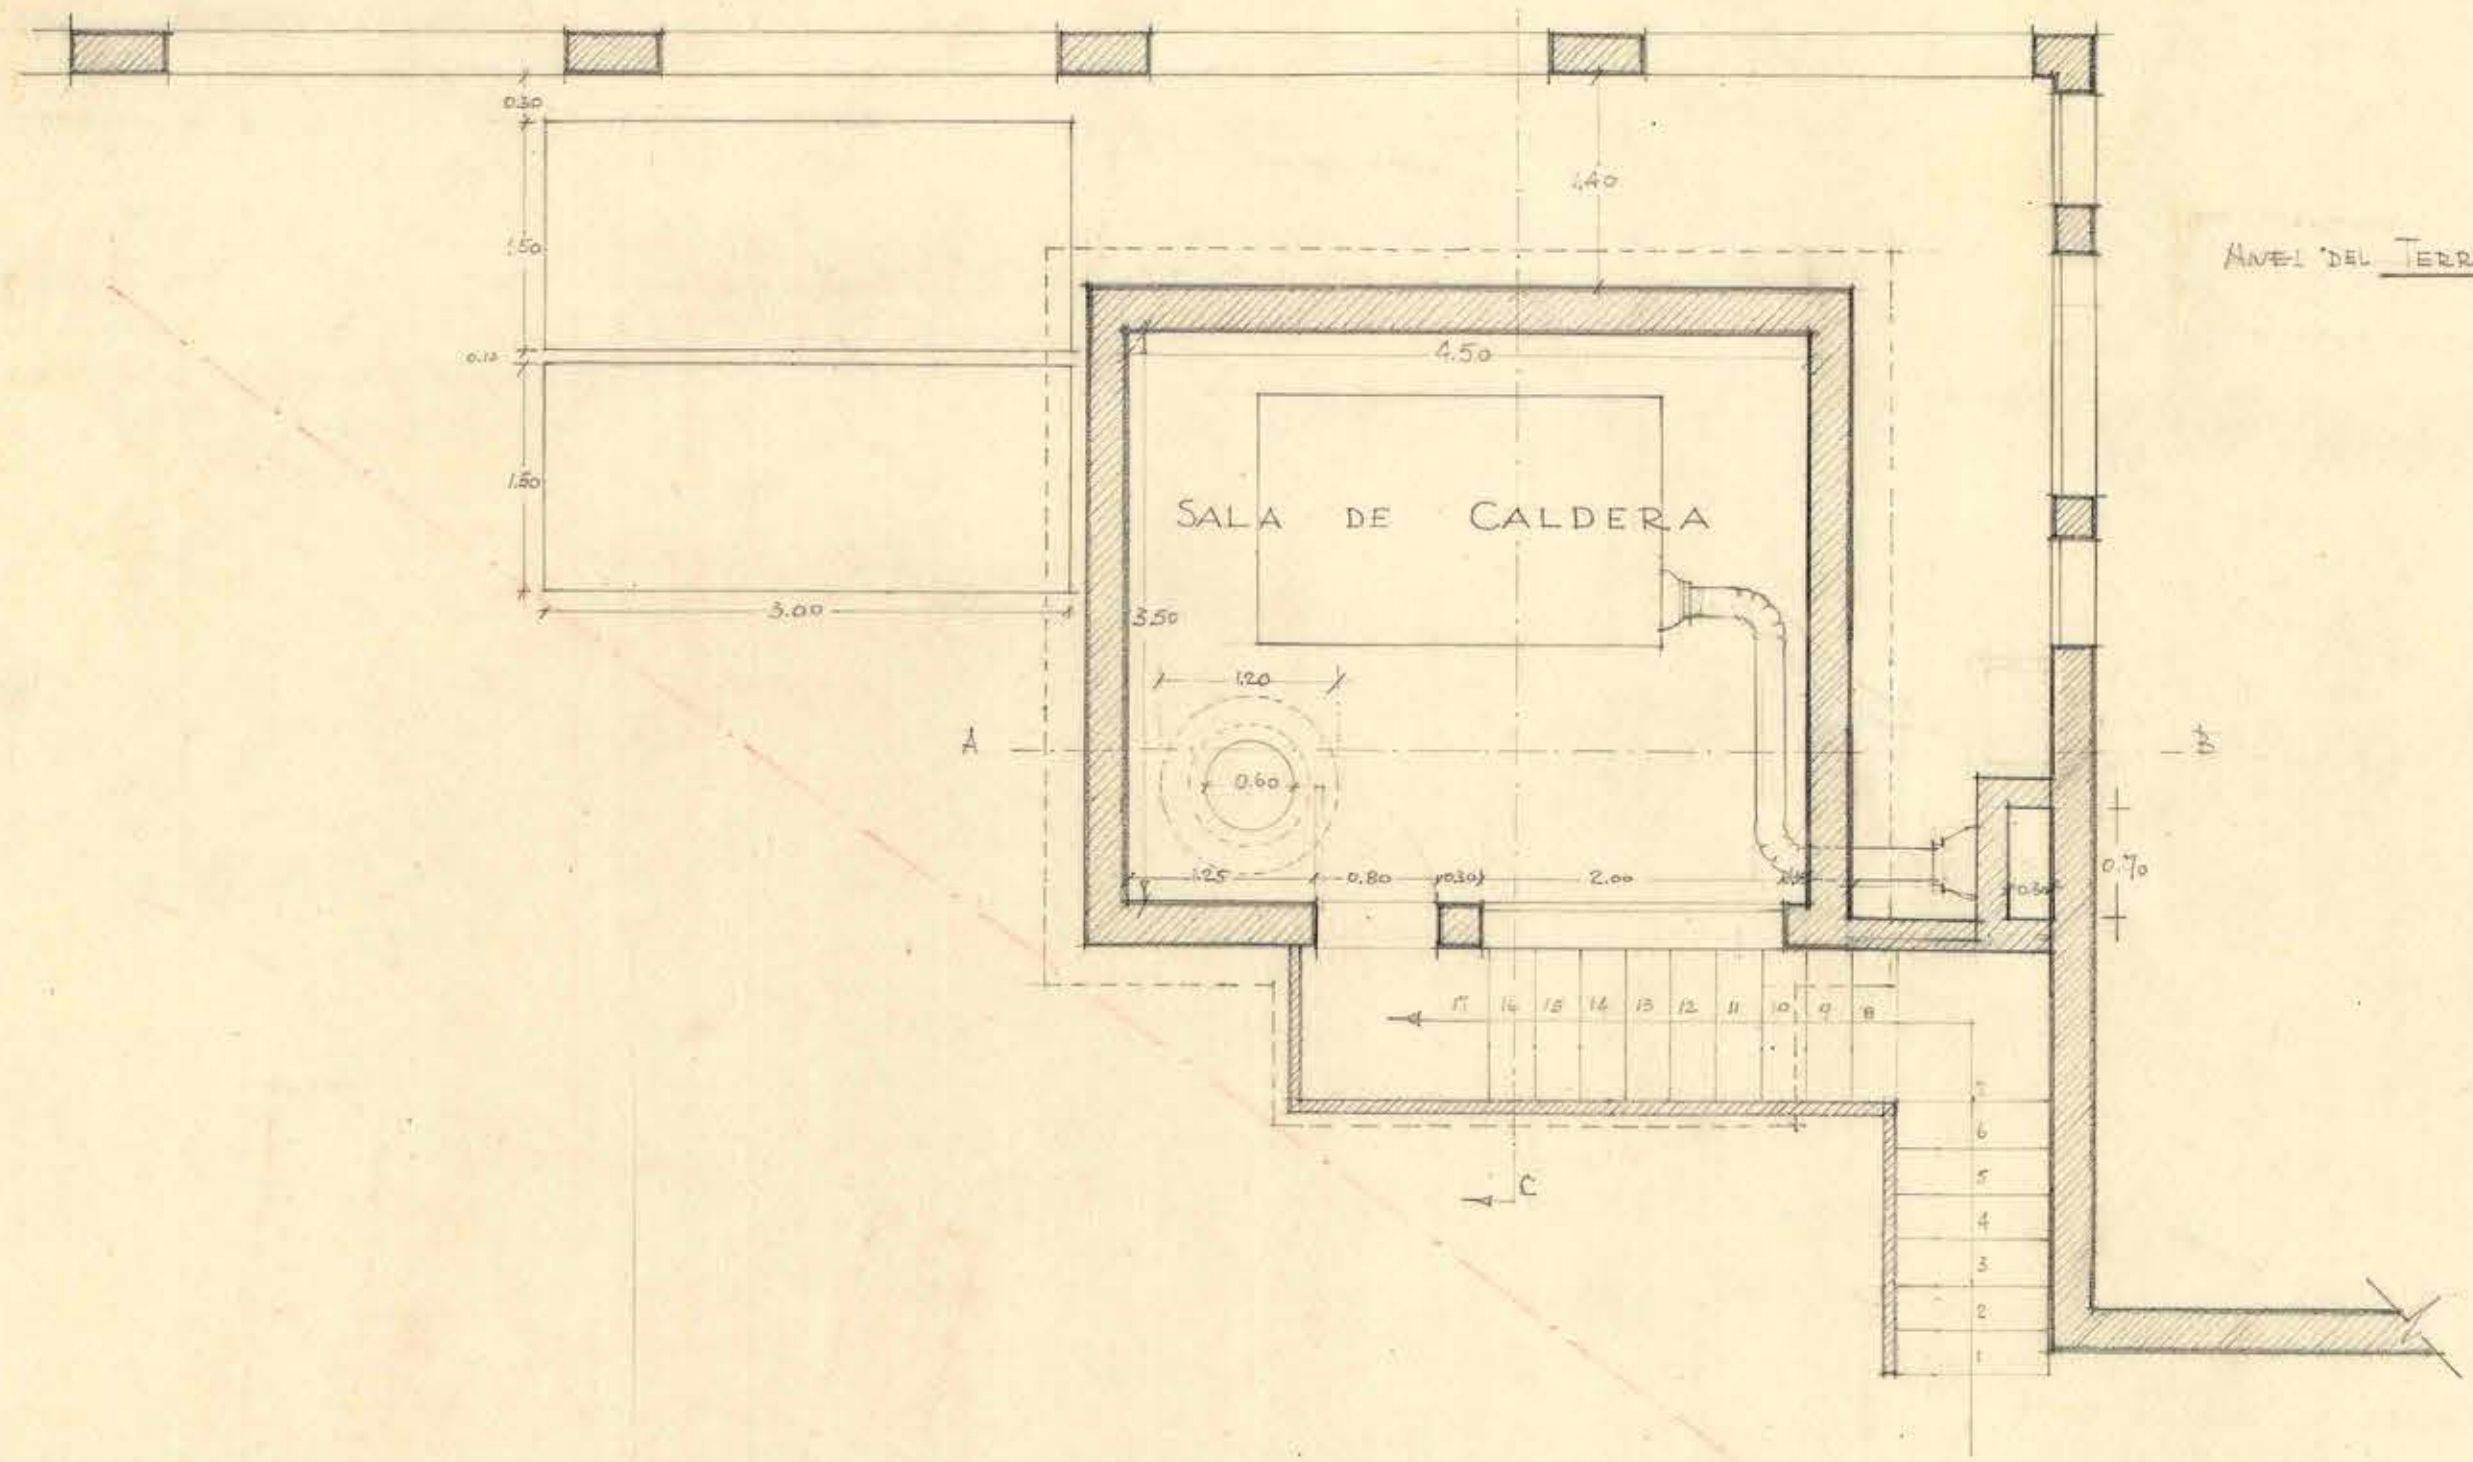

Nivel del Terreno

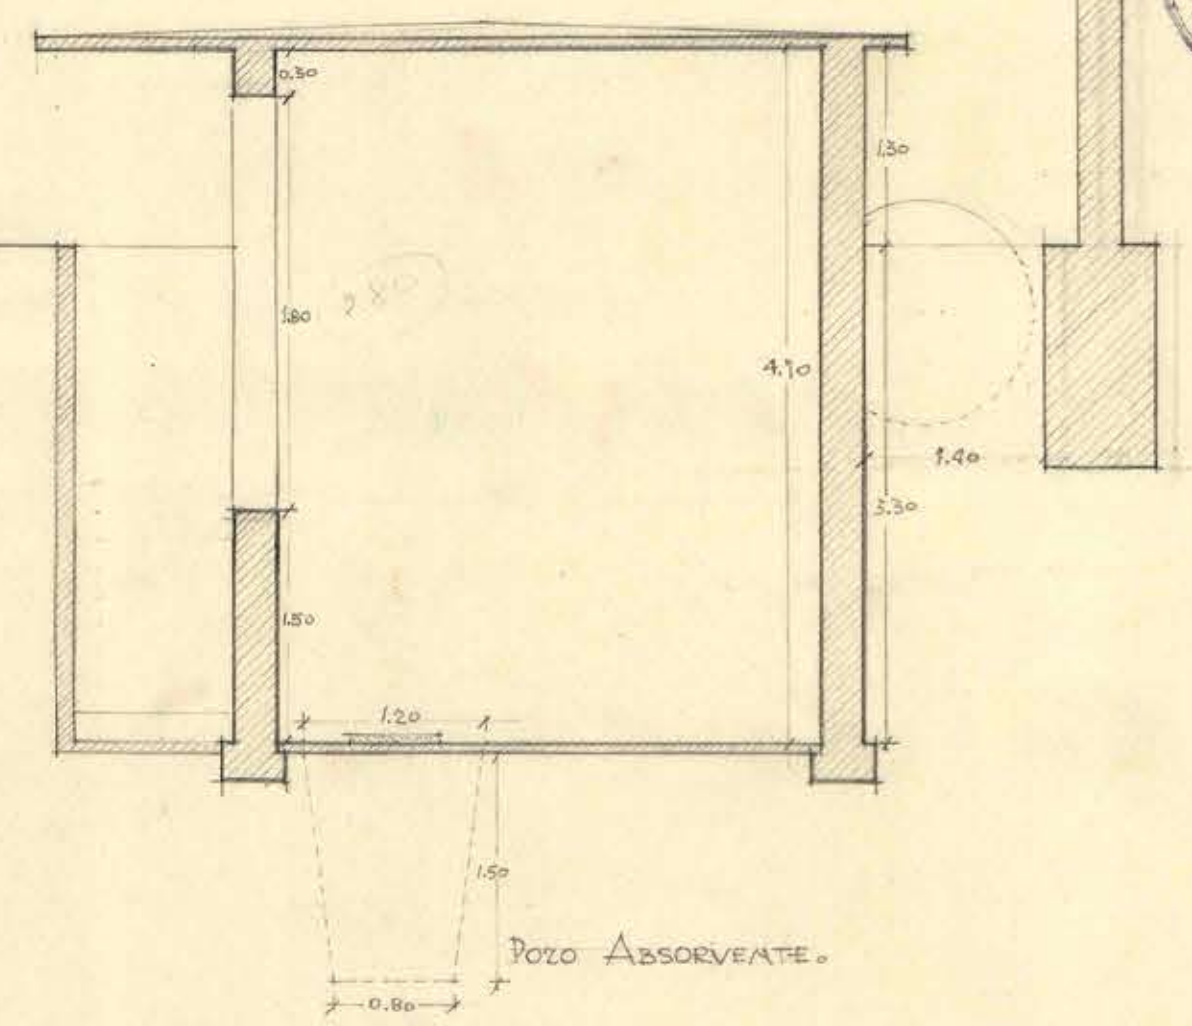

CORTE C-D.

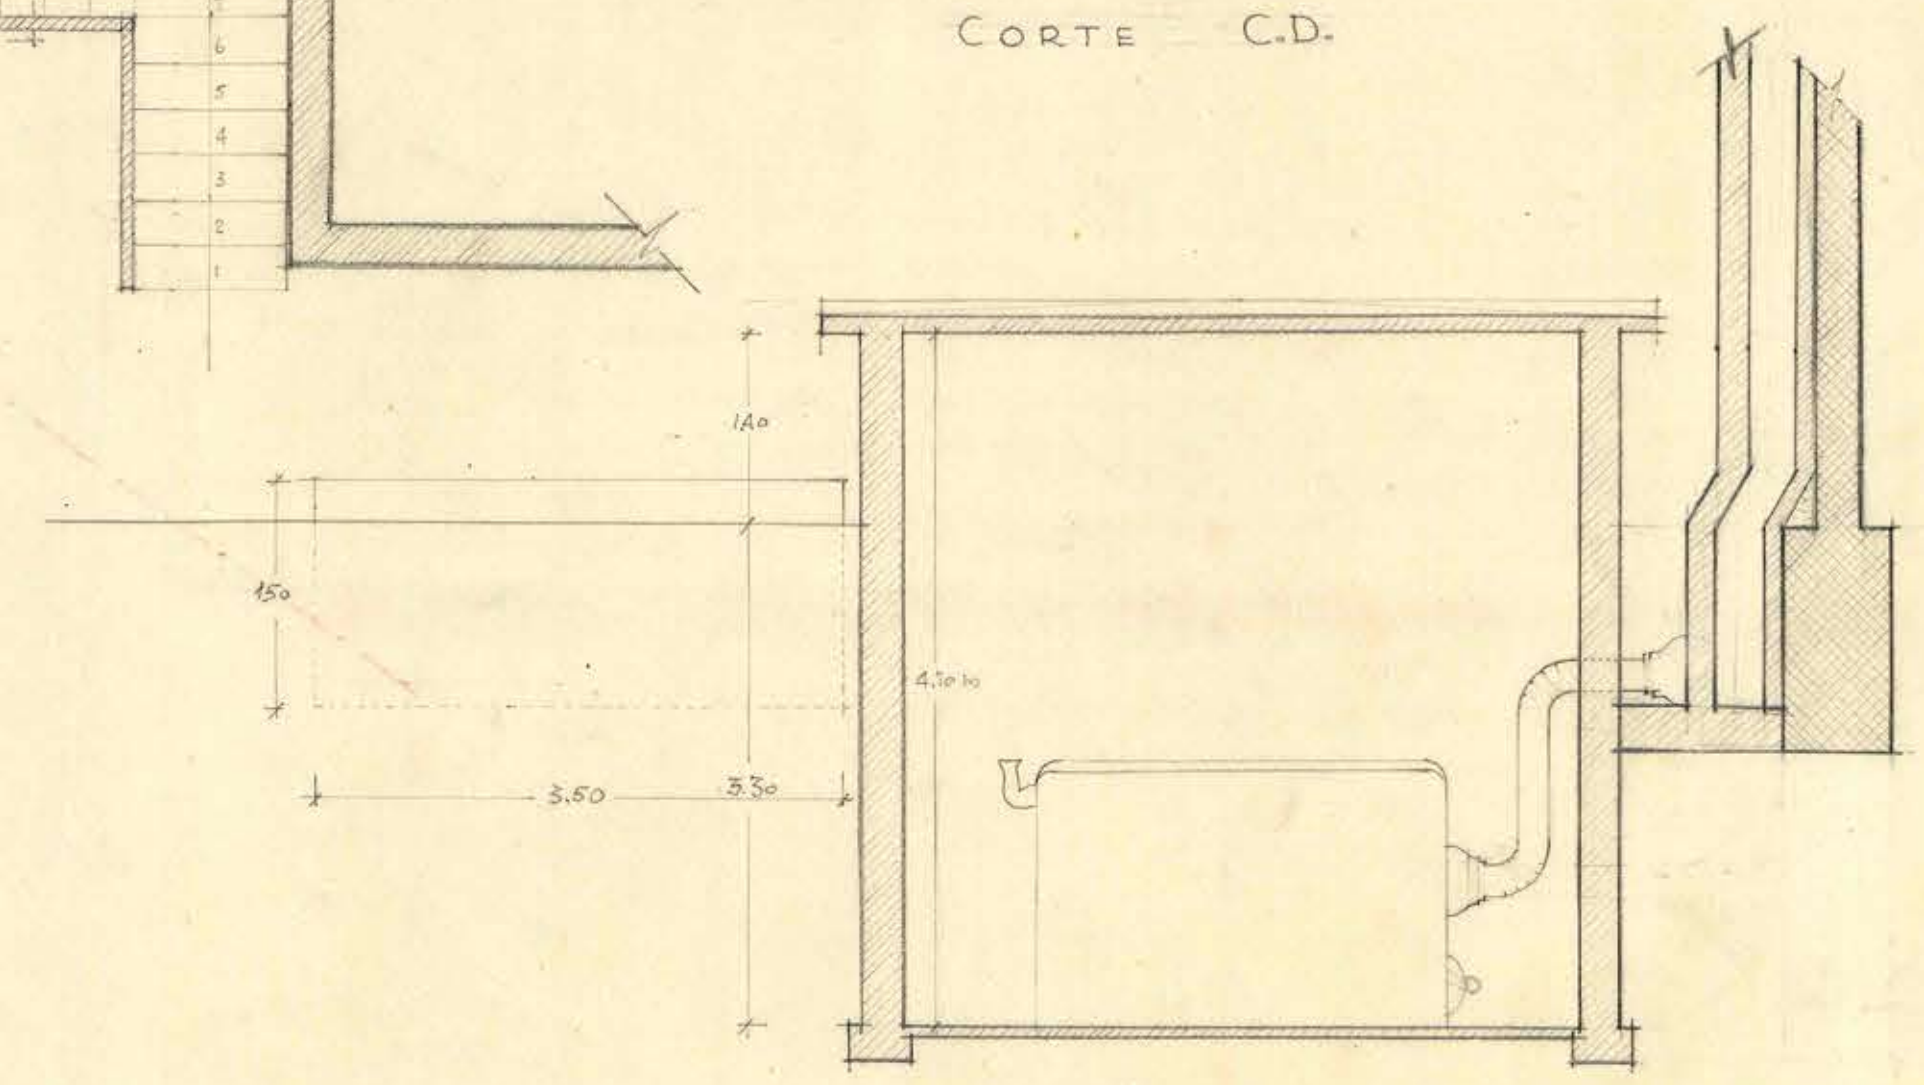

CORTE A-B.

PP58J

0.70 x 0.39