



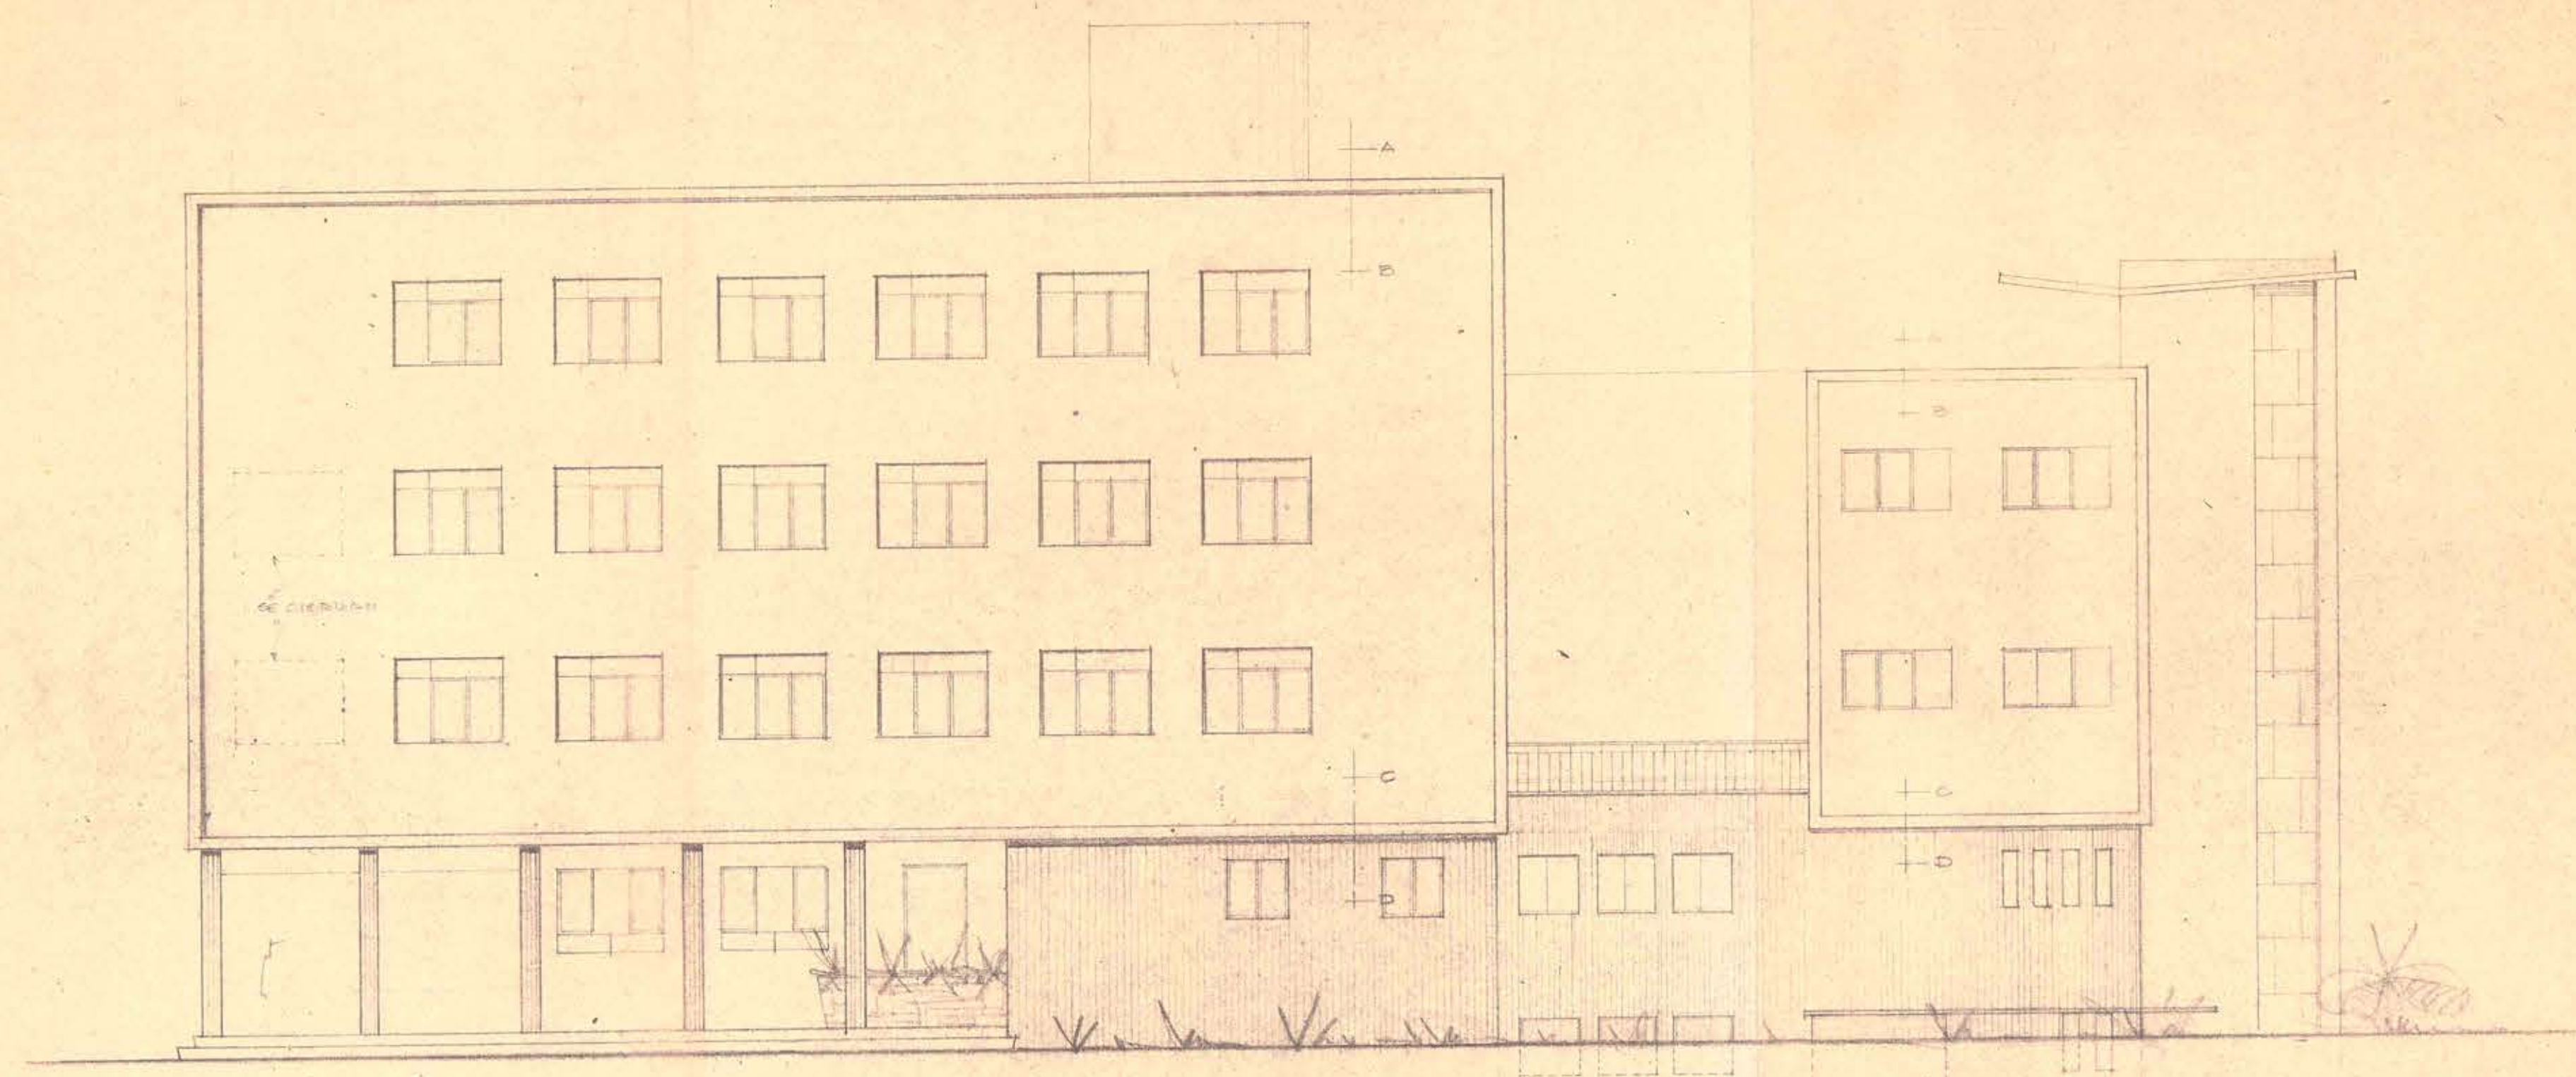


FACHADA ORIENTE (PRINCIPAL)

CORTE A-B

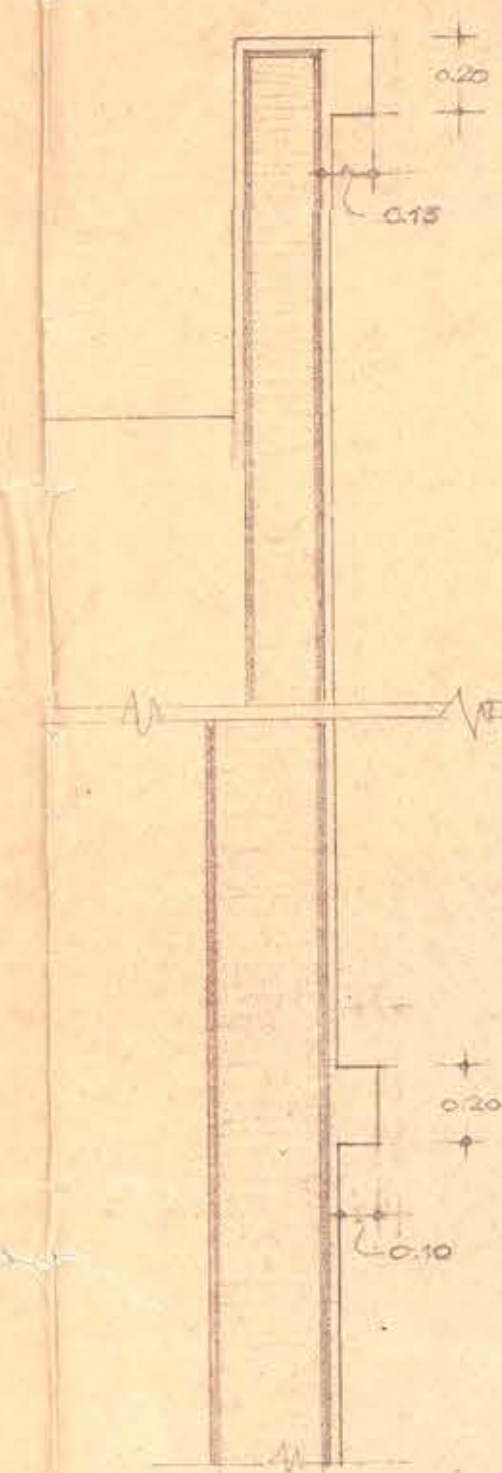

CORTE C-D

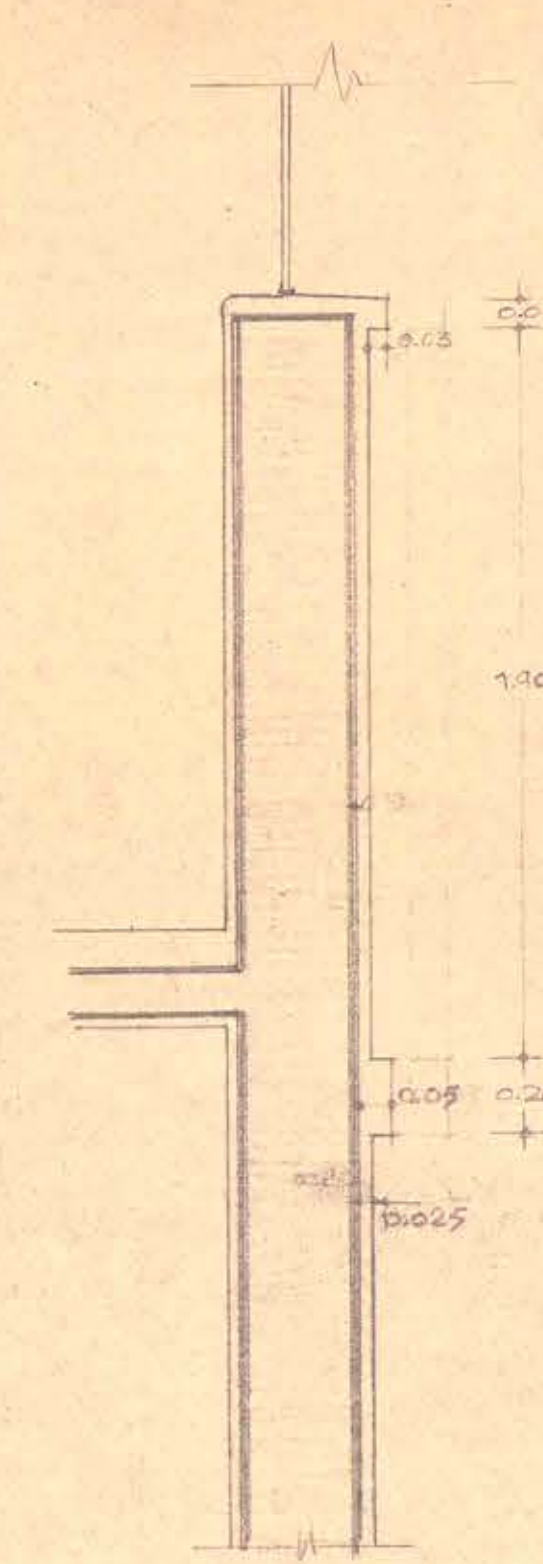


CORTE E-F




CORTE G-H


CORTE I-J

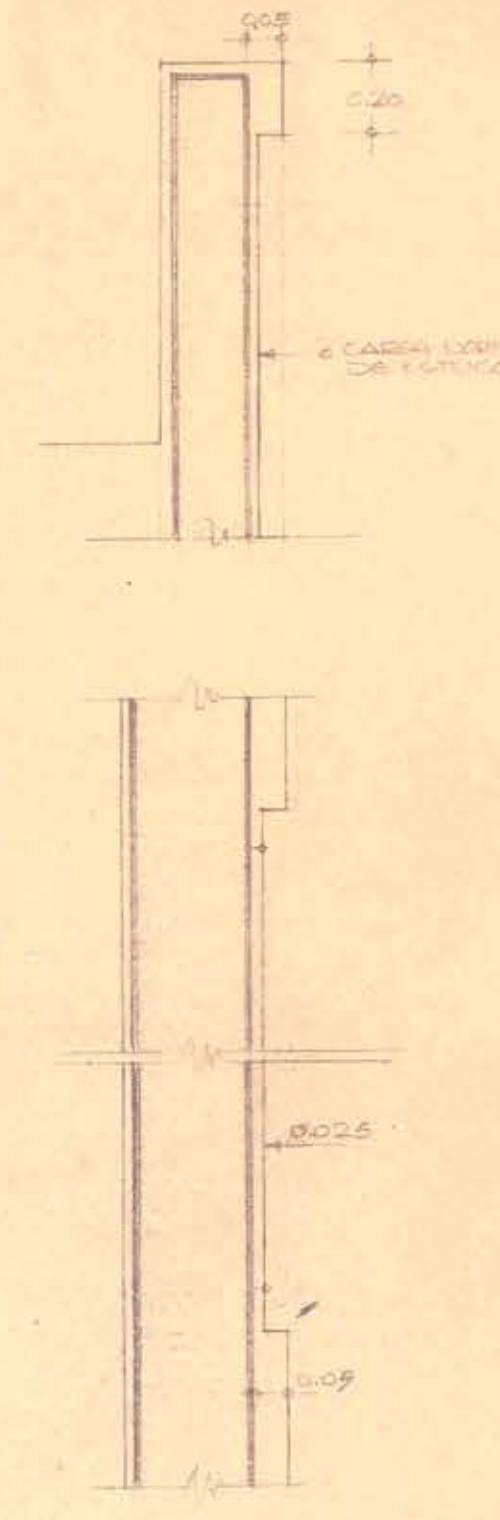

CORTE K-L

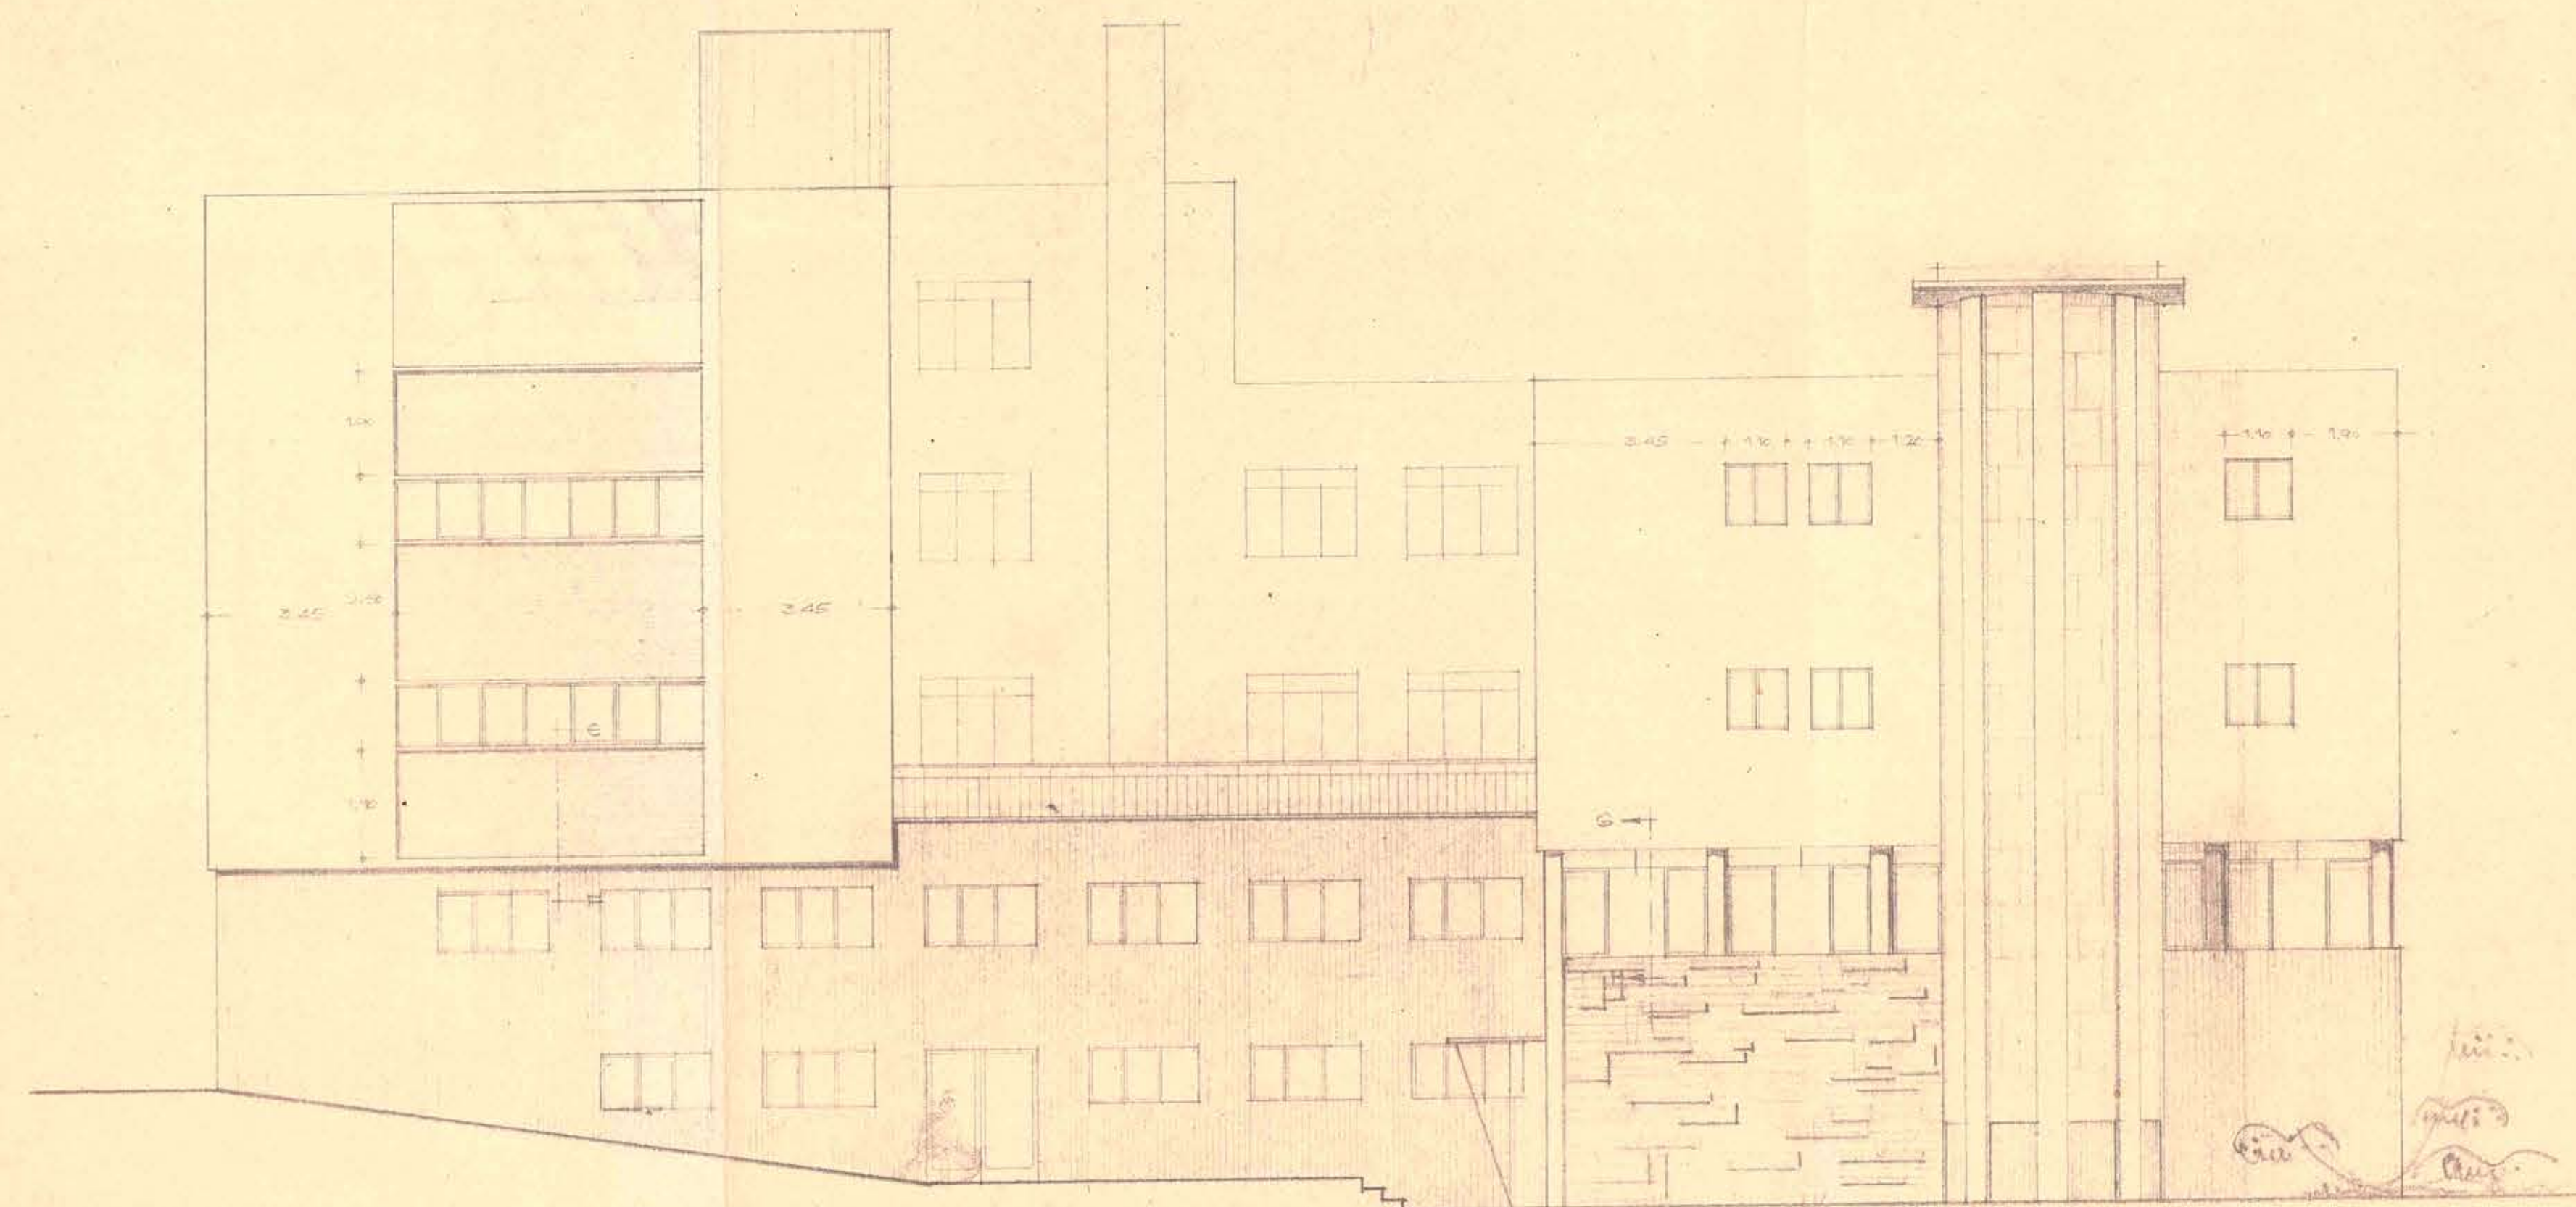

FACHADA NORTE

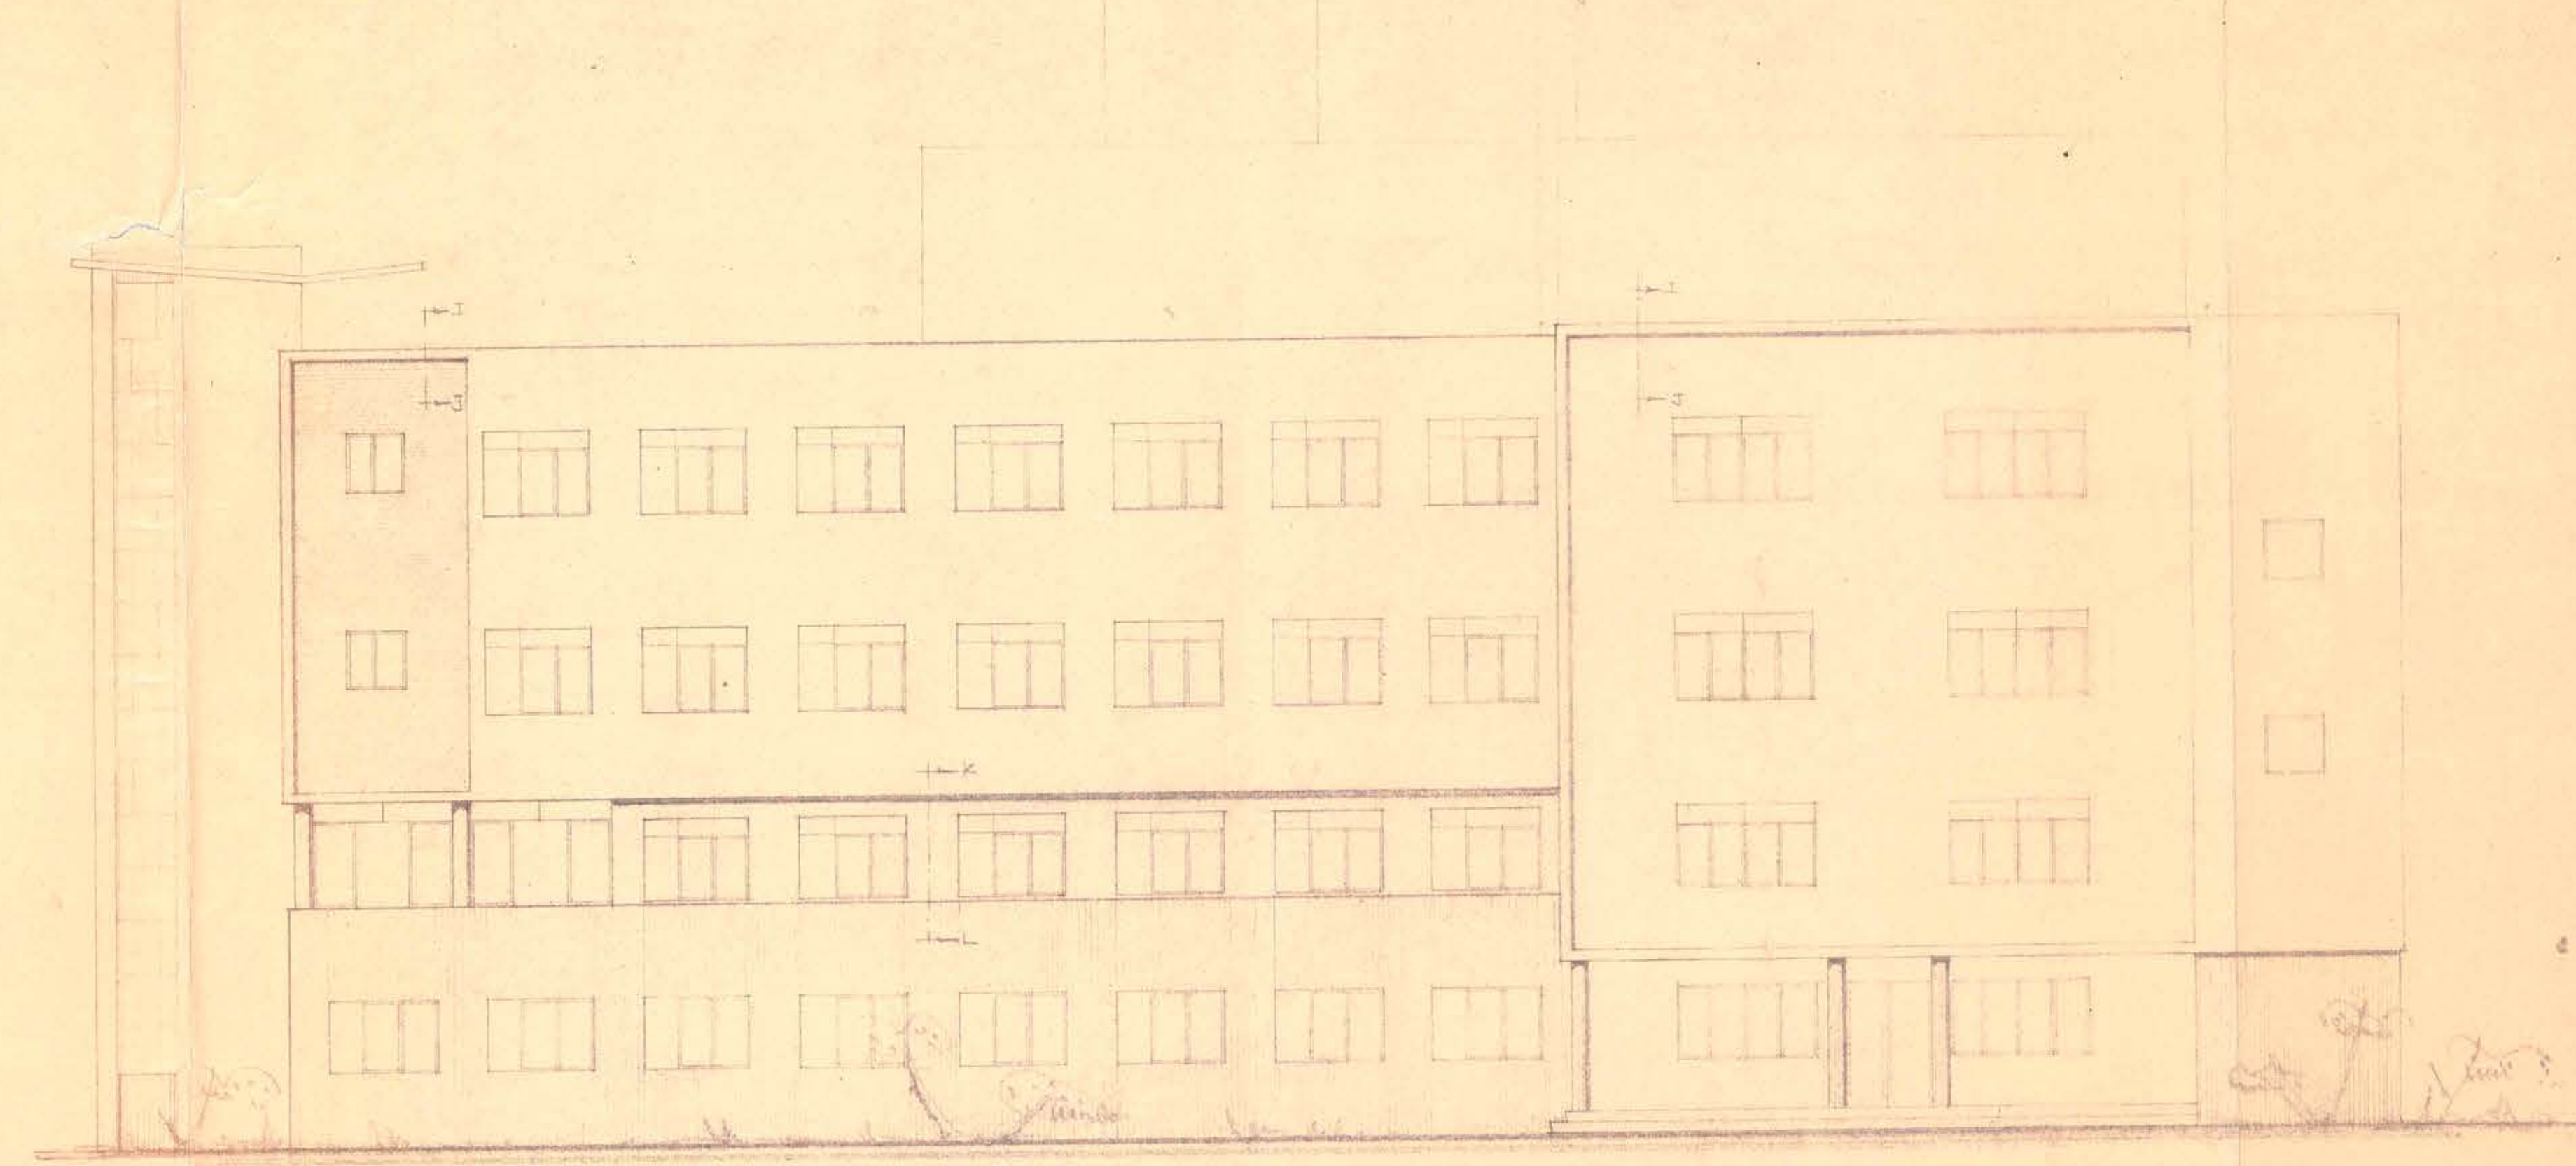

FACHADA PONIENTE