




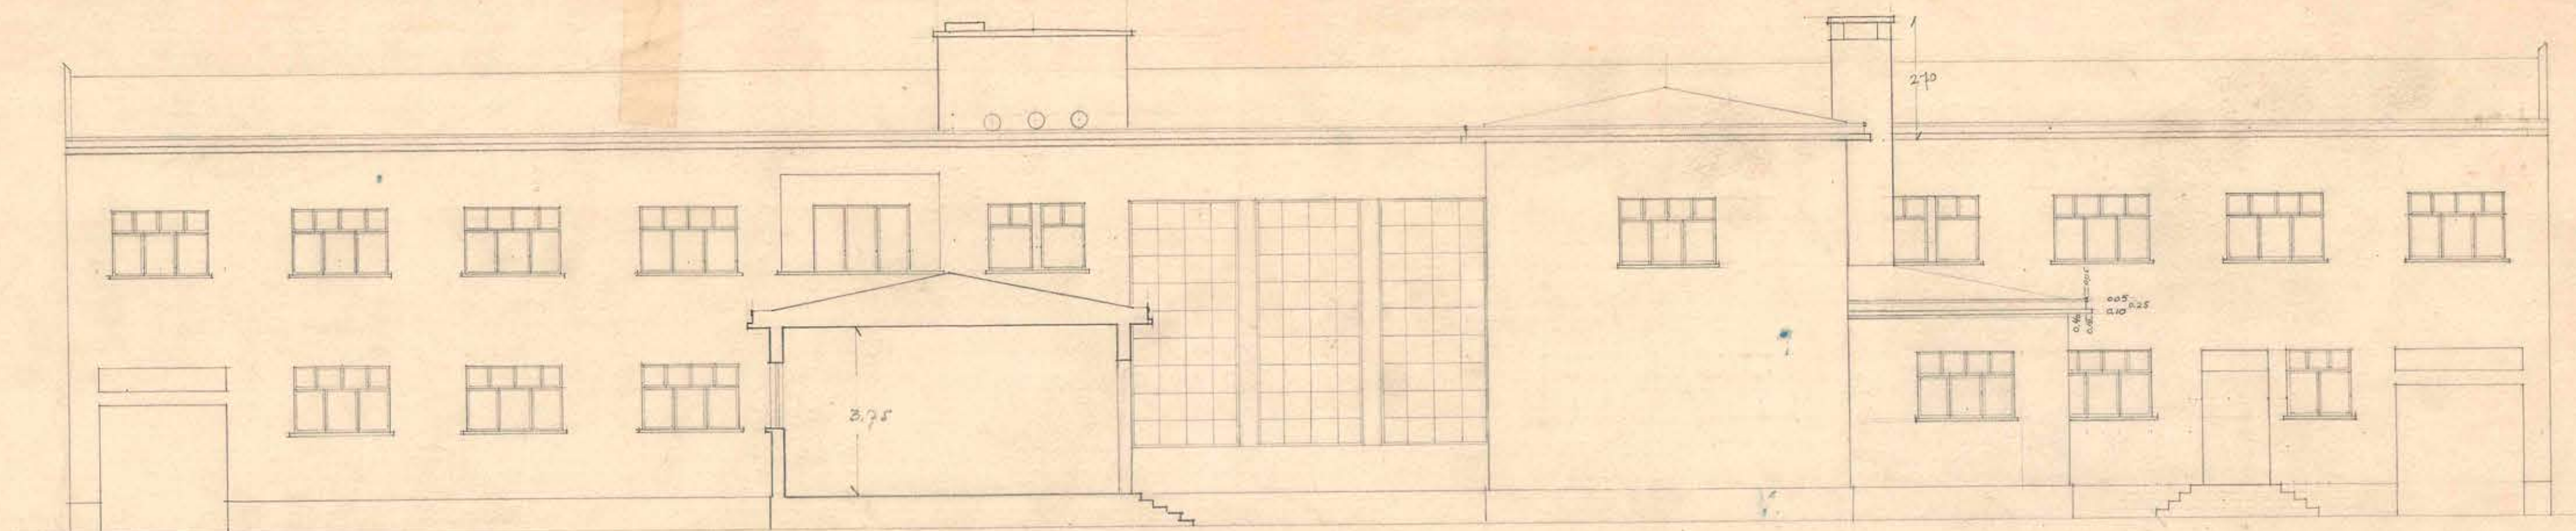

FACHADA NORTE

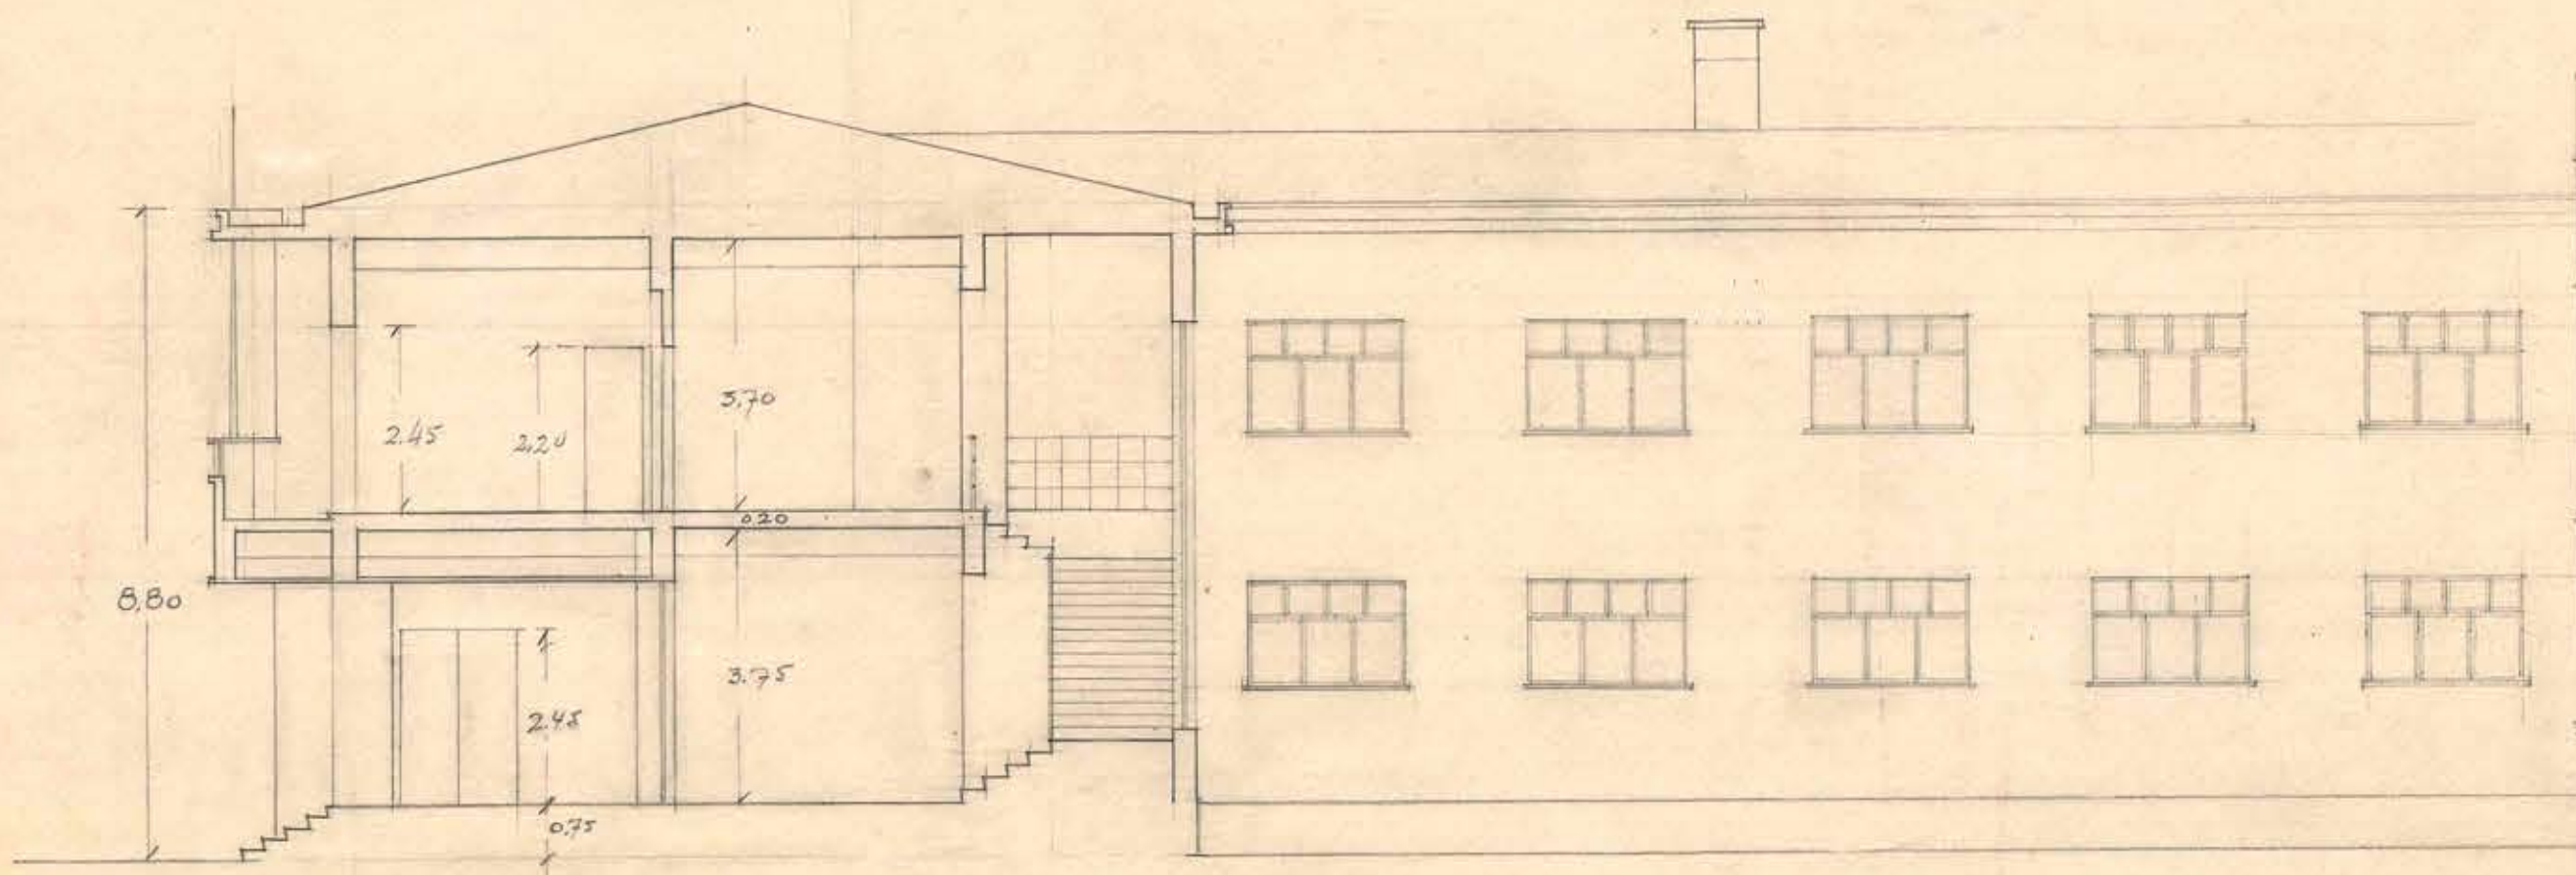


CORTE POR EL HALL

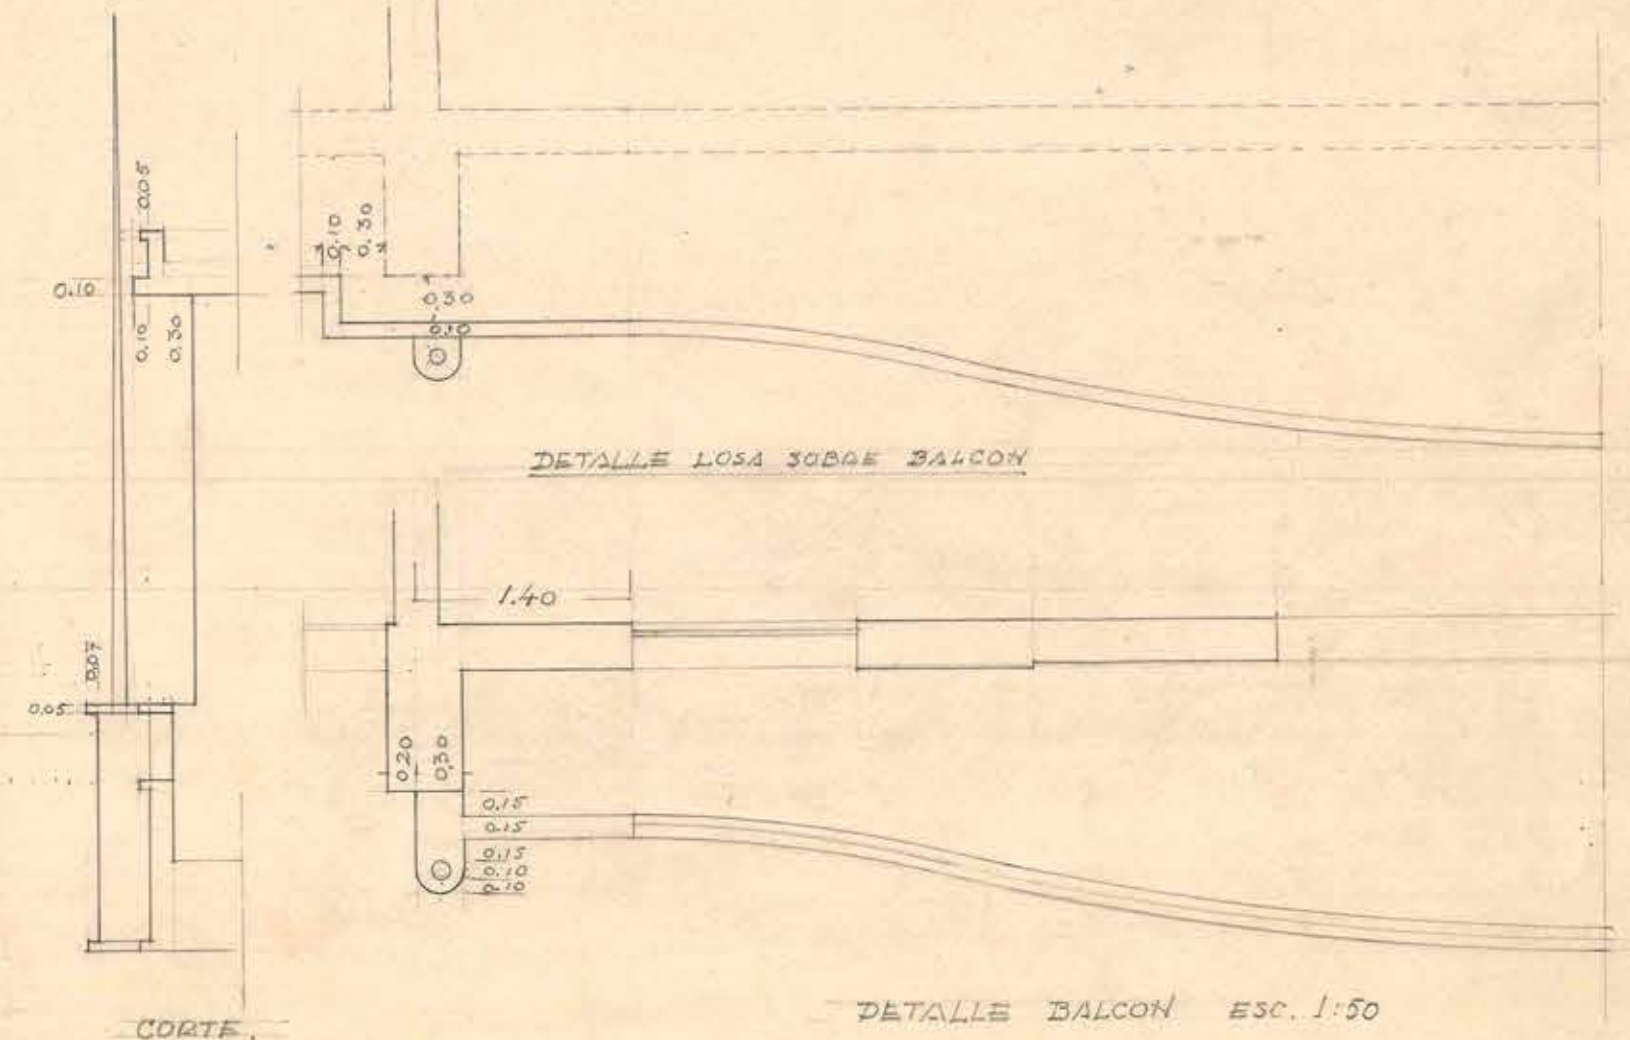

CORTE

DETALLE BALCON ESC. 1:50

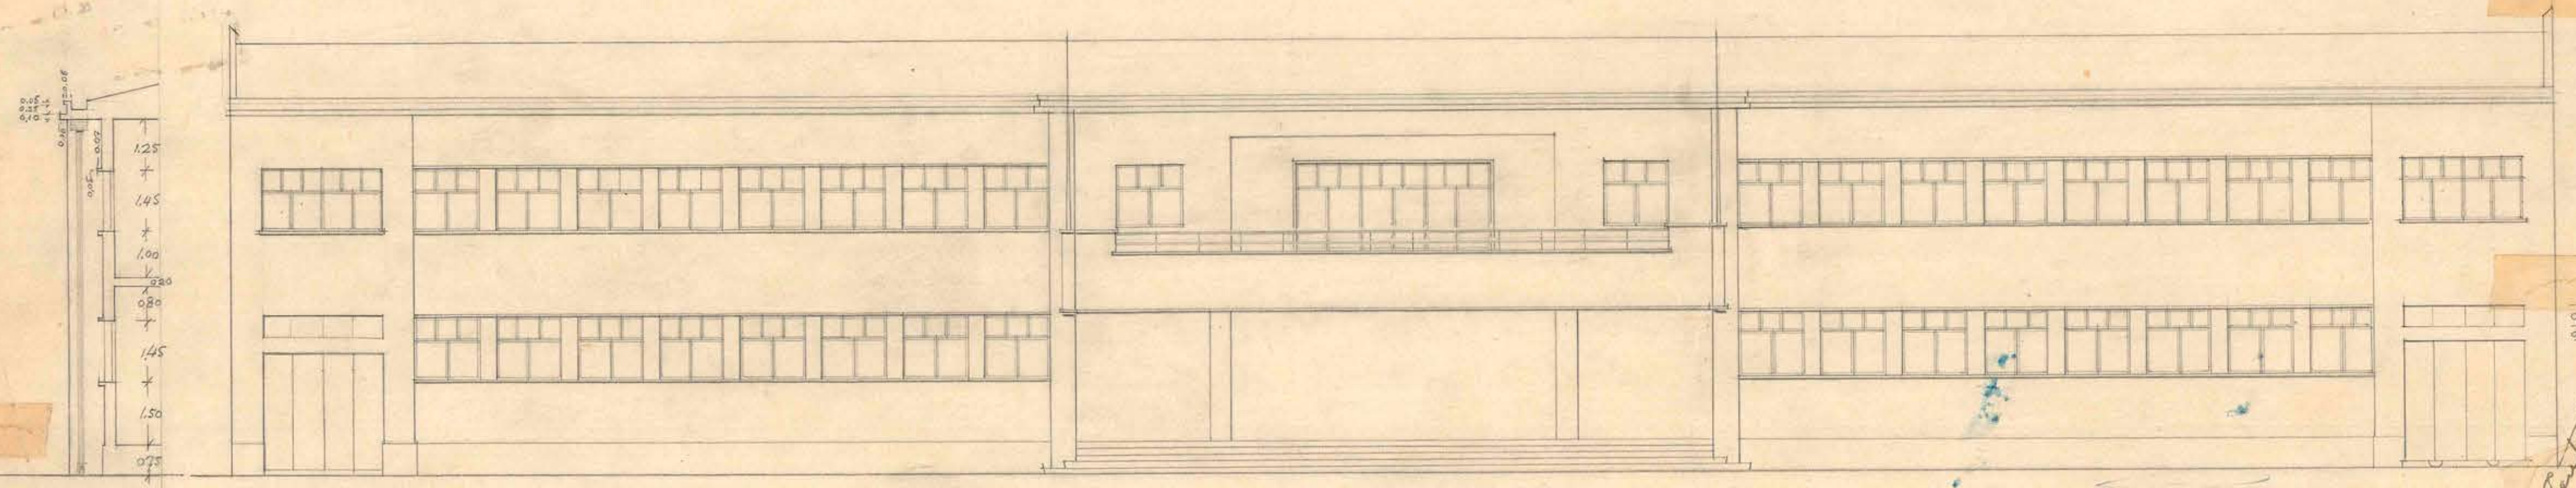

FACHADA PRINCIPAL

*[Handwritten notes and signatures]*