



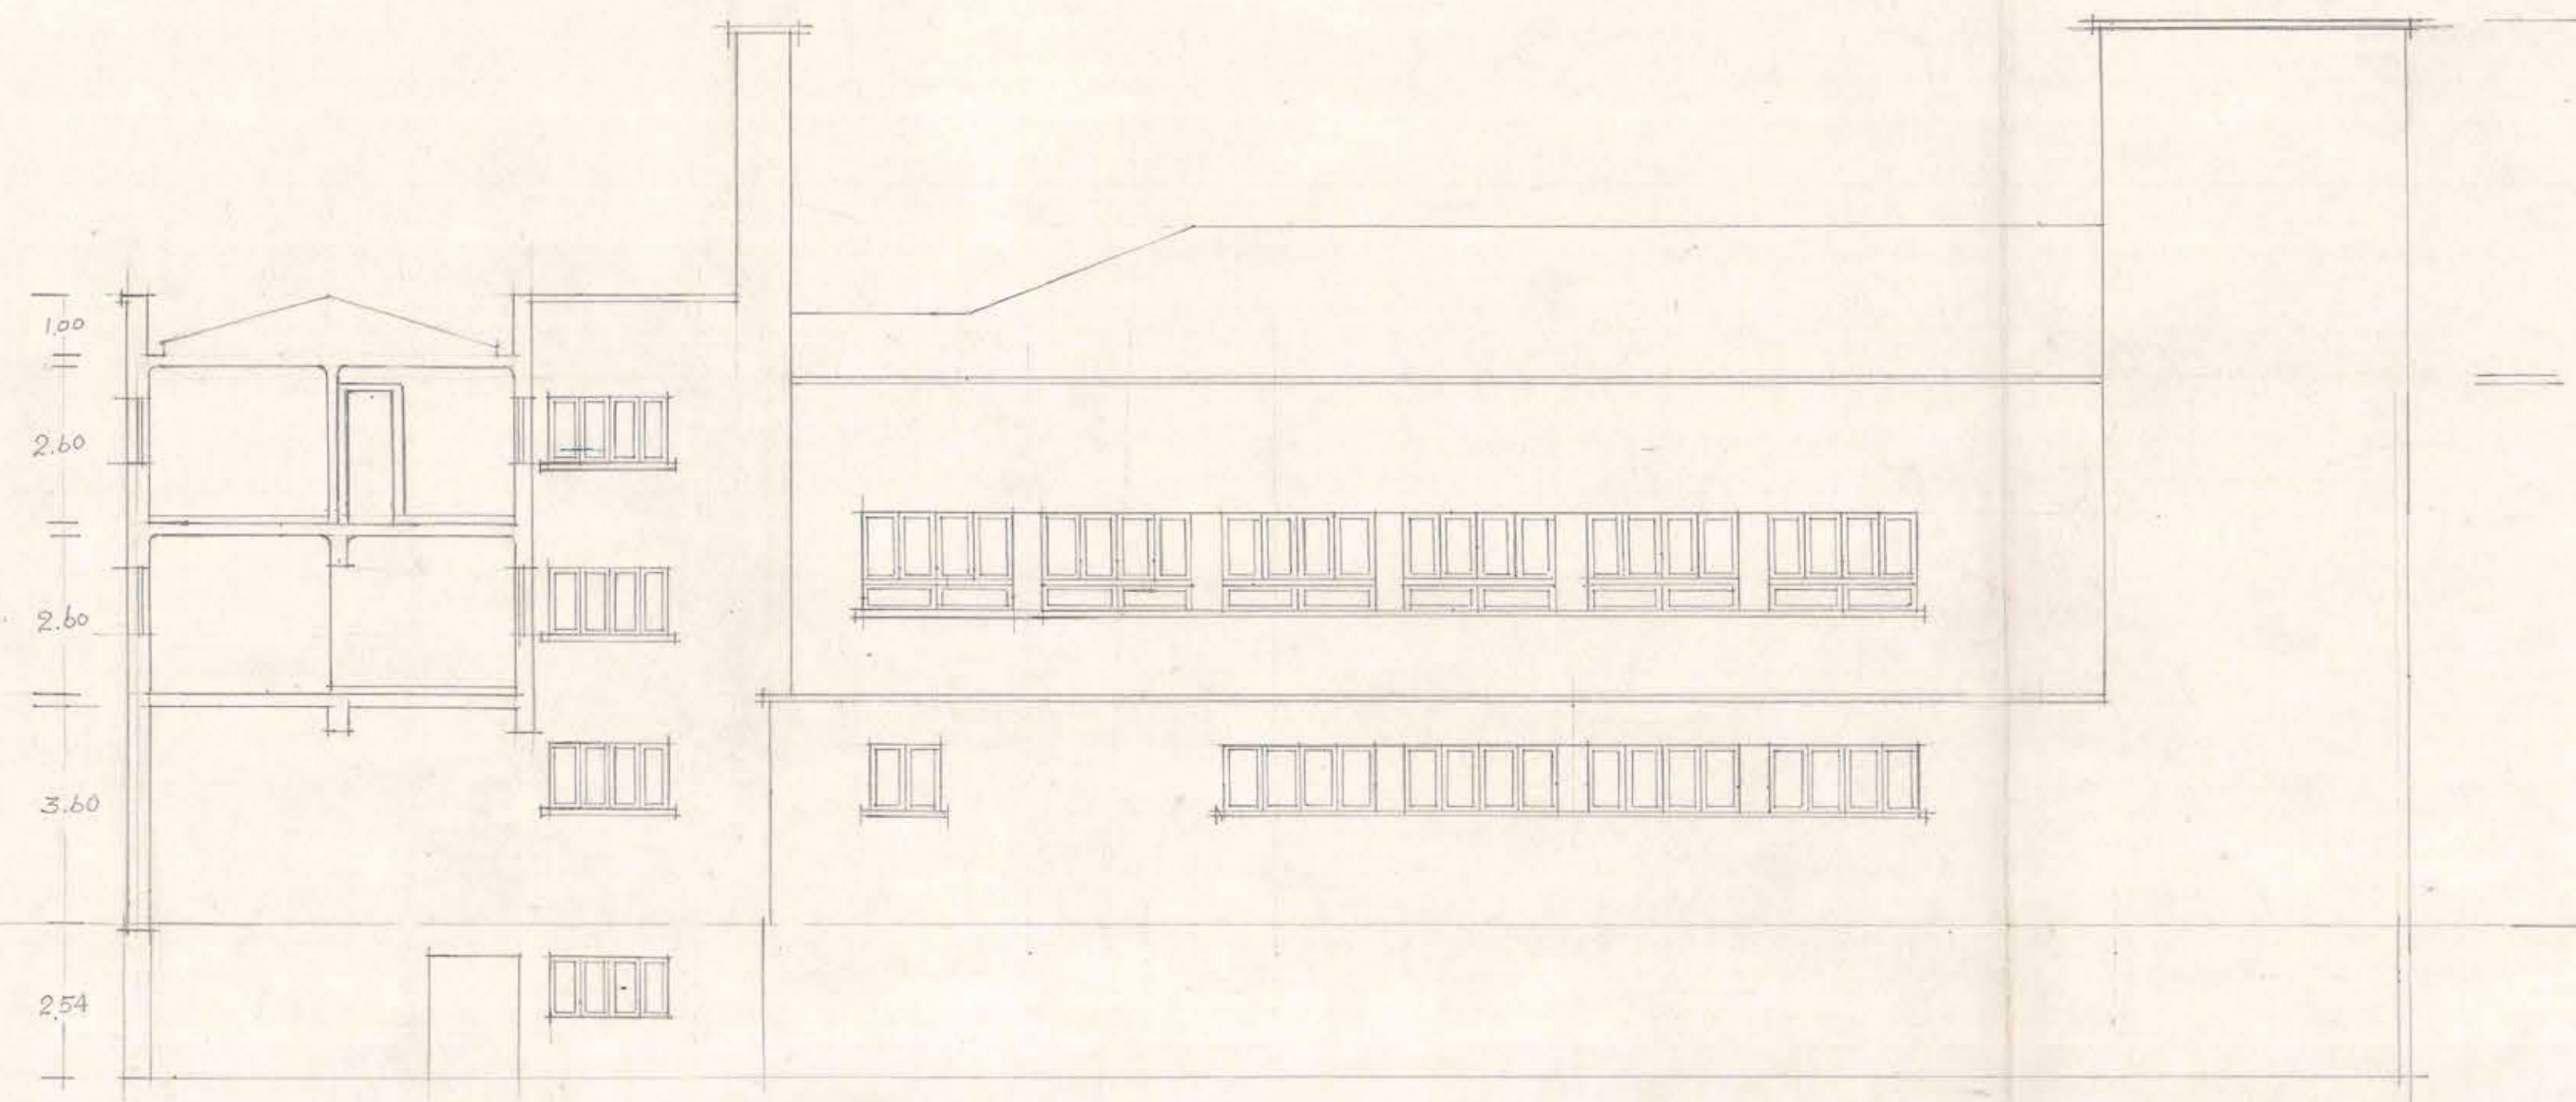

FACHADA AL PATIO SERVICIO

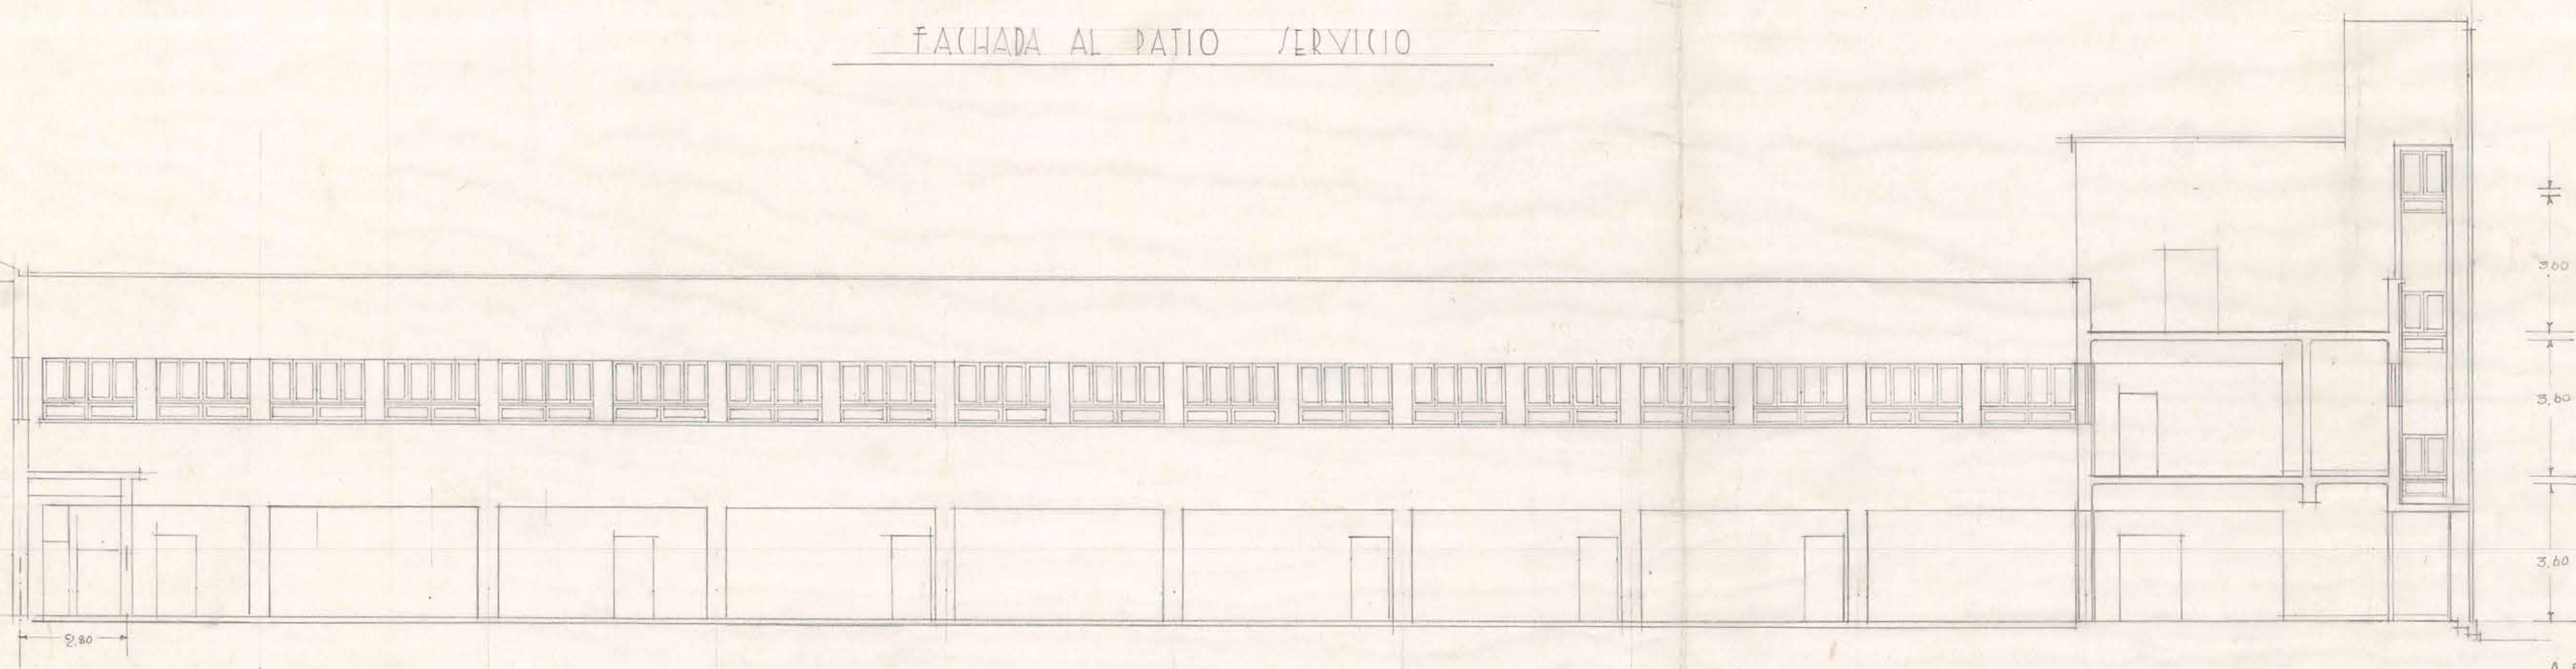

SECCION



*Mr. Laureano P.*  
*Mr. J. J. J.*  
*Pere J. J. J.*  
 1936

38794

9,60 x 0,90