



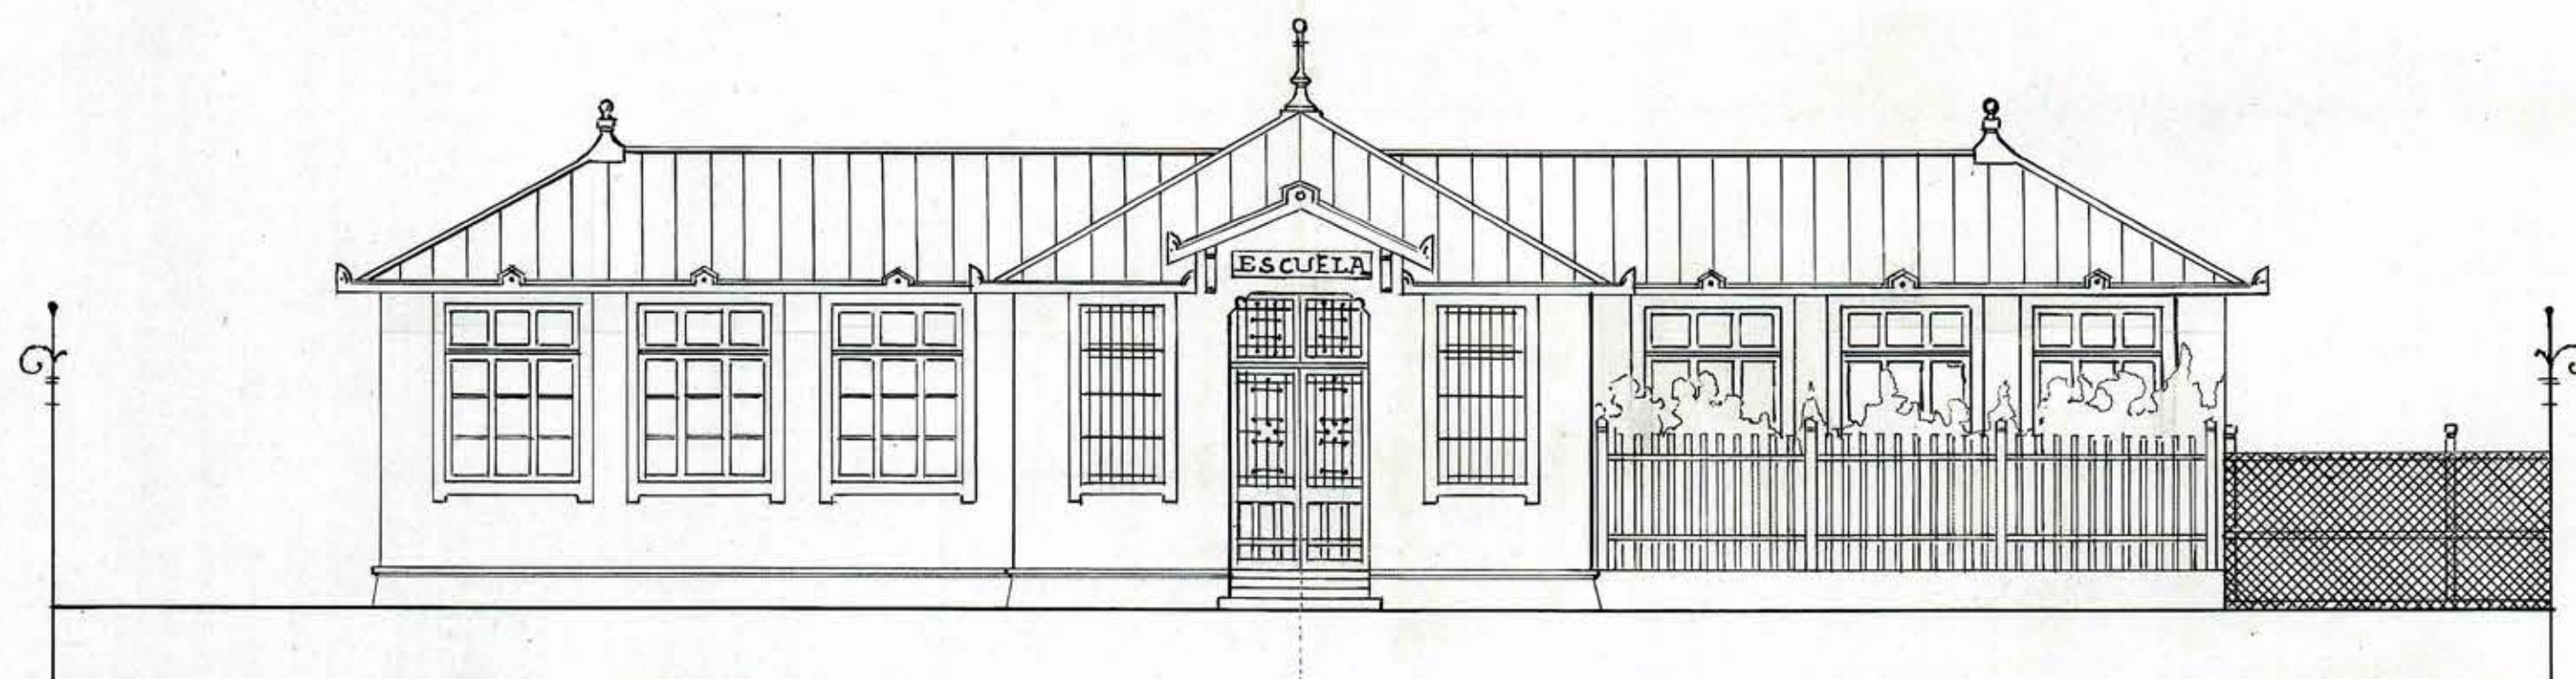

'FACHADA PRINCIPAL'

ESCUELA TIPO PARA EL SUR

84 ALUMNOS

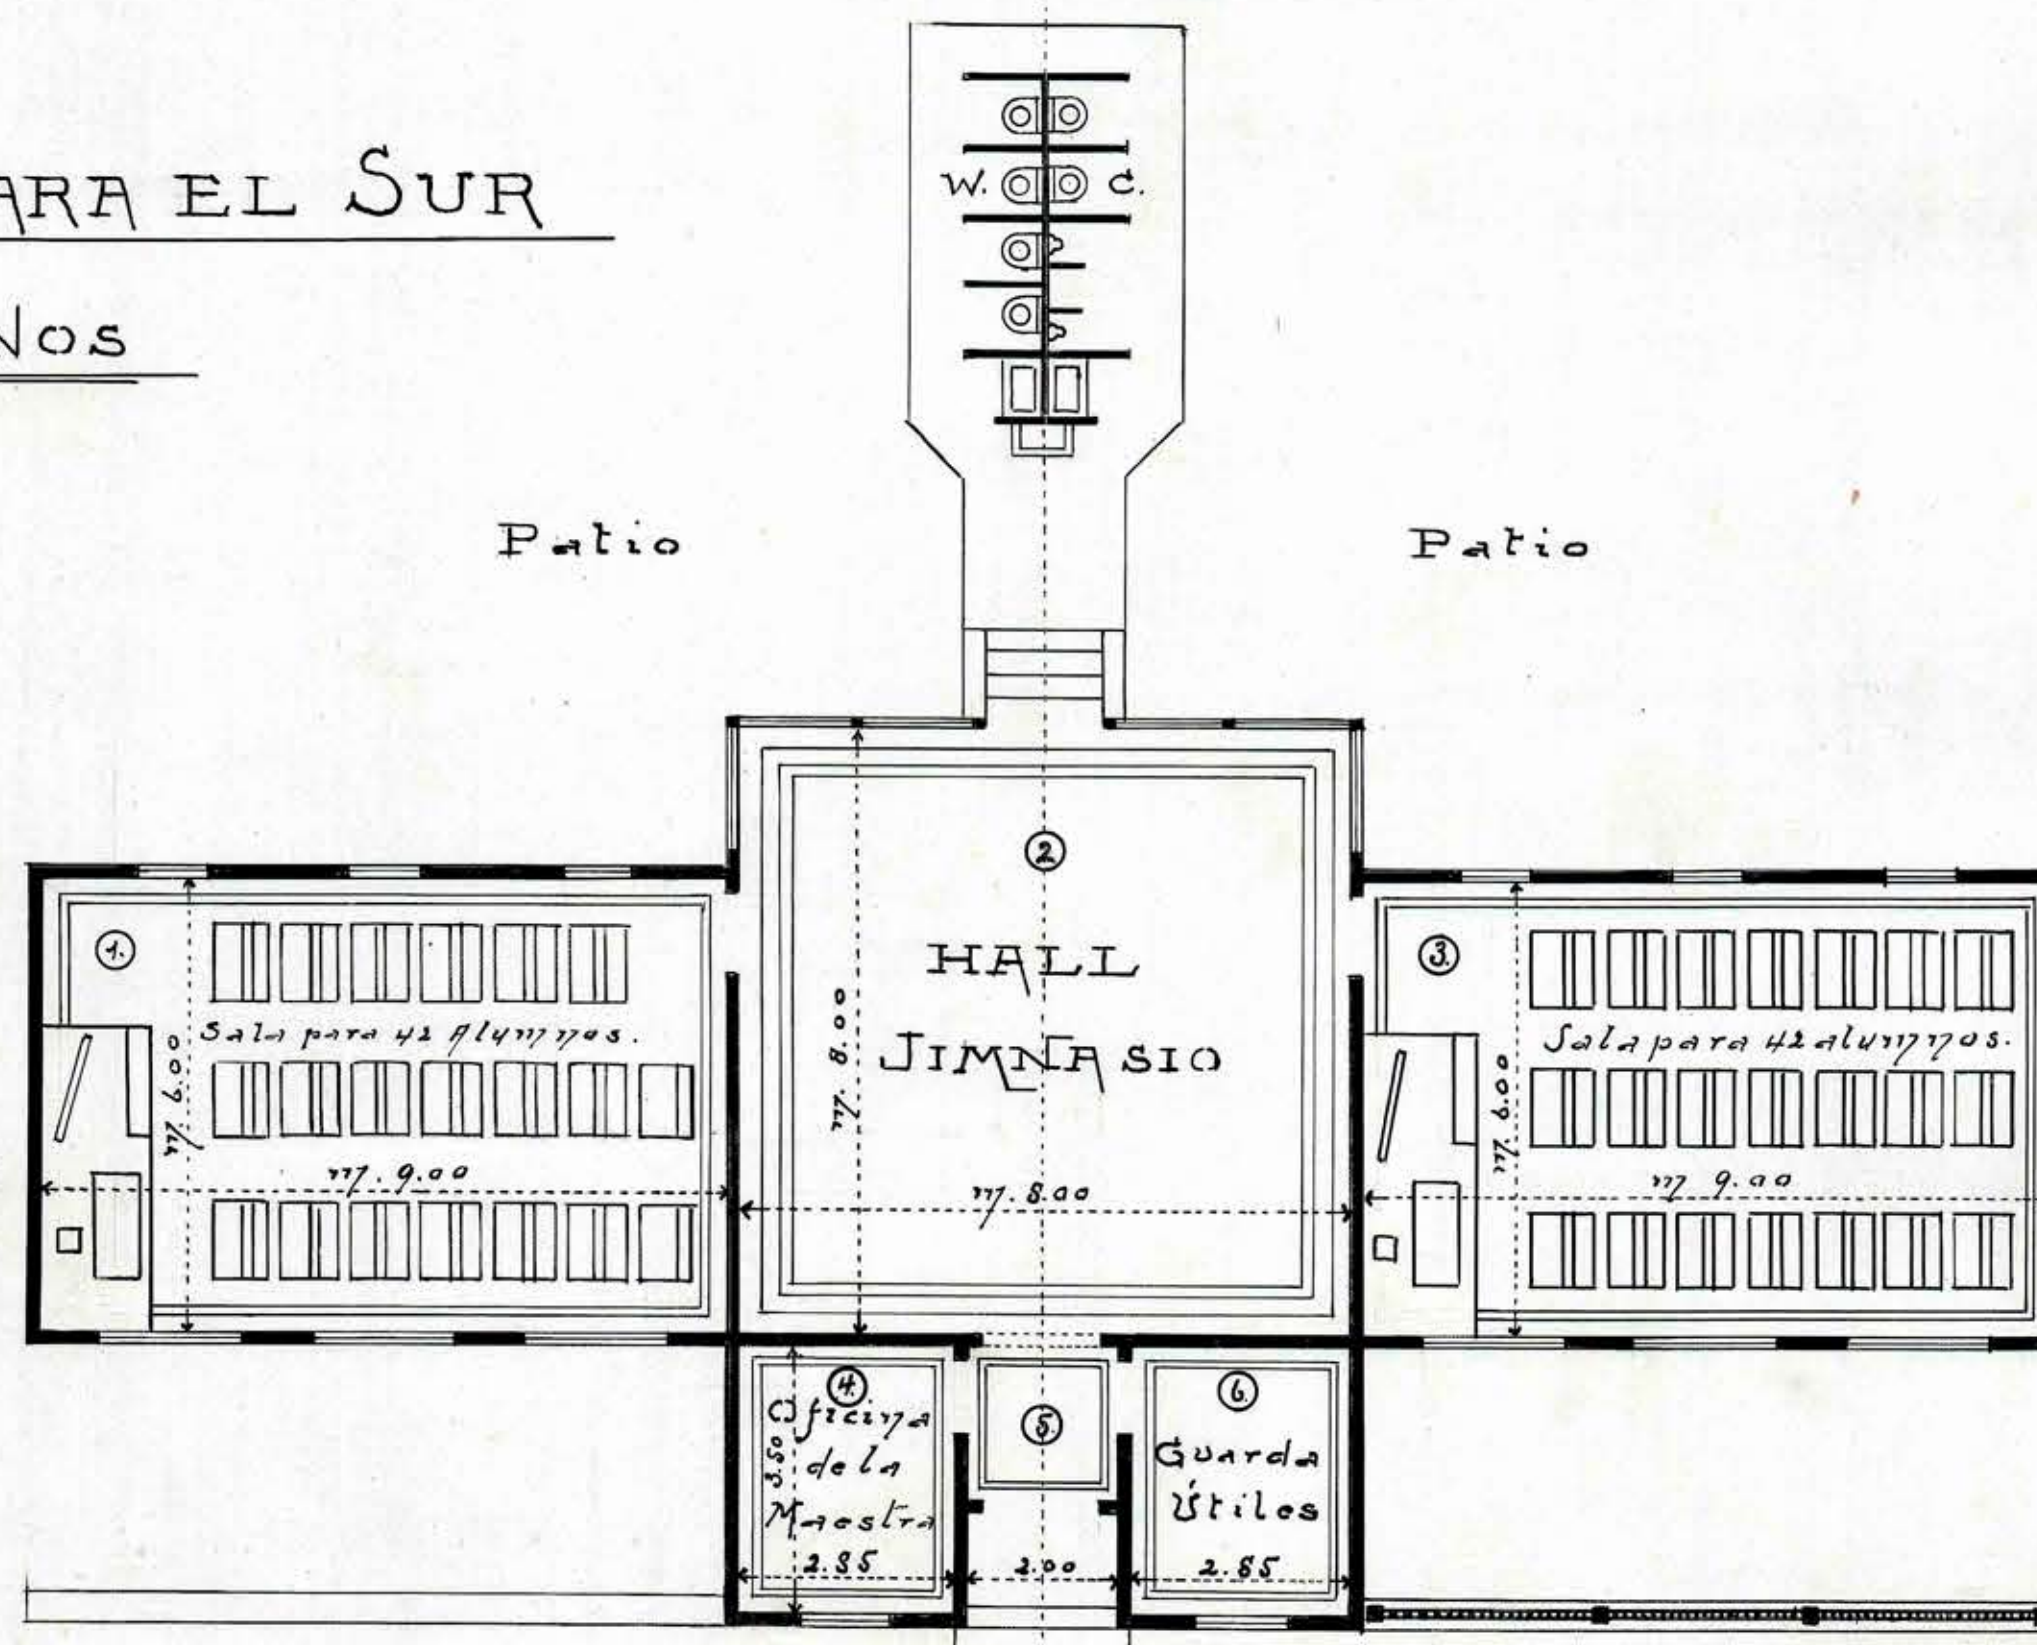

Nº	Perímetro	Superficie
1.	17.130.00	17.c. 54.00
2.	17.132.00	17.c. 64.00
3.	17.130.00	17.c. 54.00
4.	17.112.70	17.c. 9.97
5.	17.18.00	17.c. 4.00
6.	17.112.70	17.c. 9.97

ESCALA 0.01 P/Mº

'PLANO HORIZONTAL'

Guillermo D. Portales
Arquitecto.
Santiago, Feb. 14 del 914