


# — ESCUELA PARA EL SUR —



FACHADA PRINCIPAL

| Nº | Dimensiones  | Perímetro | Superficie. |
|----|--------------|-----------|-------------|
| 1  | 0,75 x 2,00  | 5,50      | 1,50 Mts.2. |
| 2  | 2,00 x 2,00  | 4,00      | 4,00 "      |
| 3  | 2,70 x 3,50  | 12,40     | 9,45 "      |
| 4  | 2,70 x 3,50  | 12,40     | 9,45 "      |
| 5  | 8,00 x 9,15  | 34,30     | 73,20 "     |
| 6  | 3,00 x 10,15 | 26,30     | 30,45 "     |
| 7  | 3,00 x 10,15 | 26,30     | 30,45 "     |
| 8  | 6,00 x 10,00 | 32,00     | 60,00 "     |
| 9  | 6,00 x 10,00 | 32,00     | 60,00 "     |

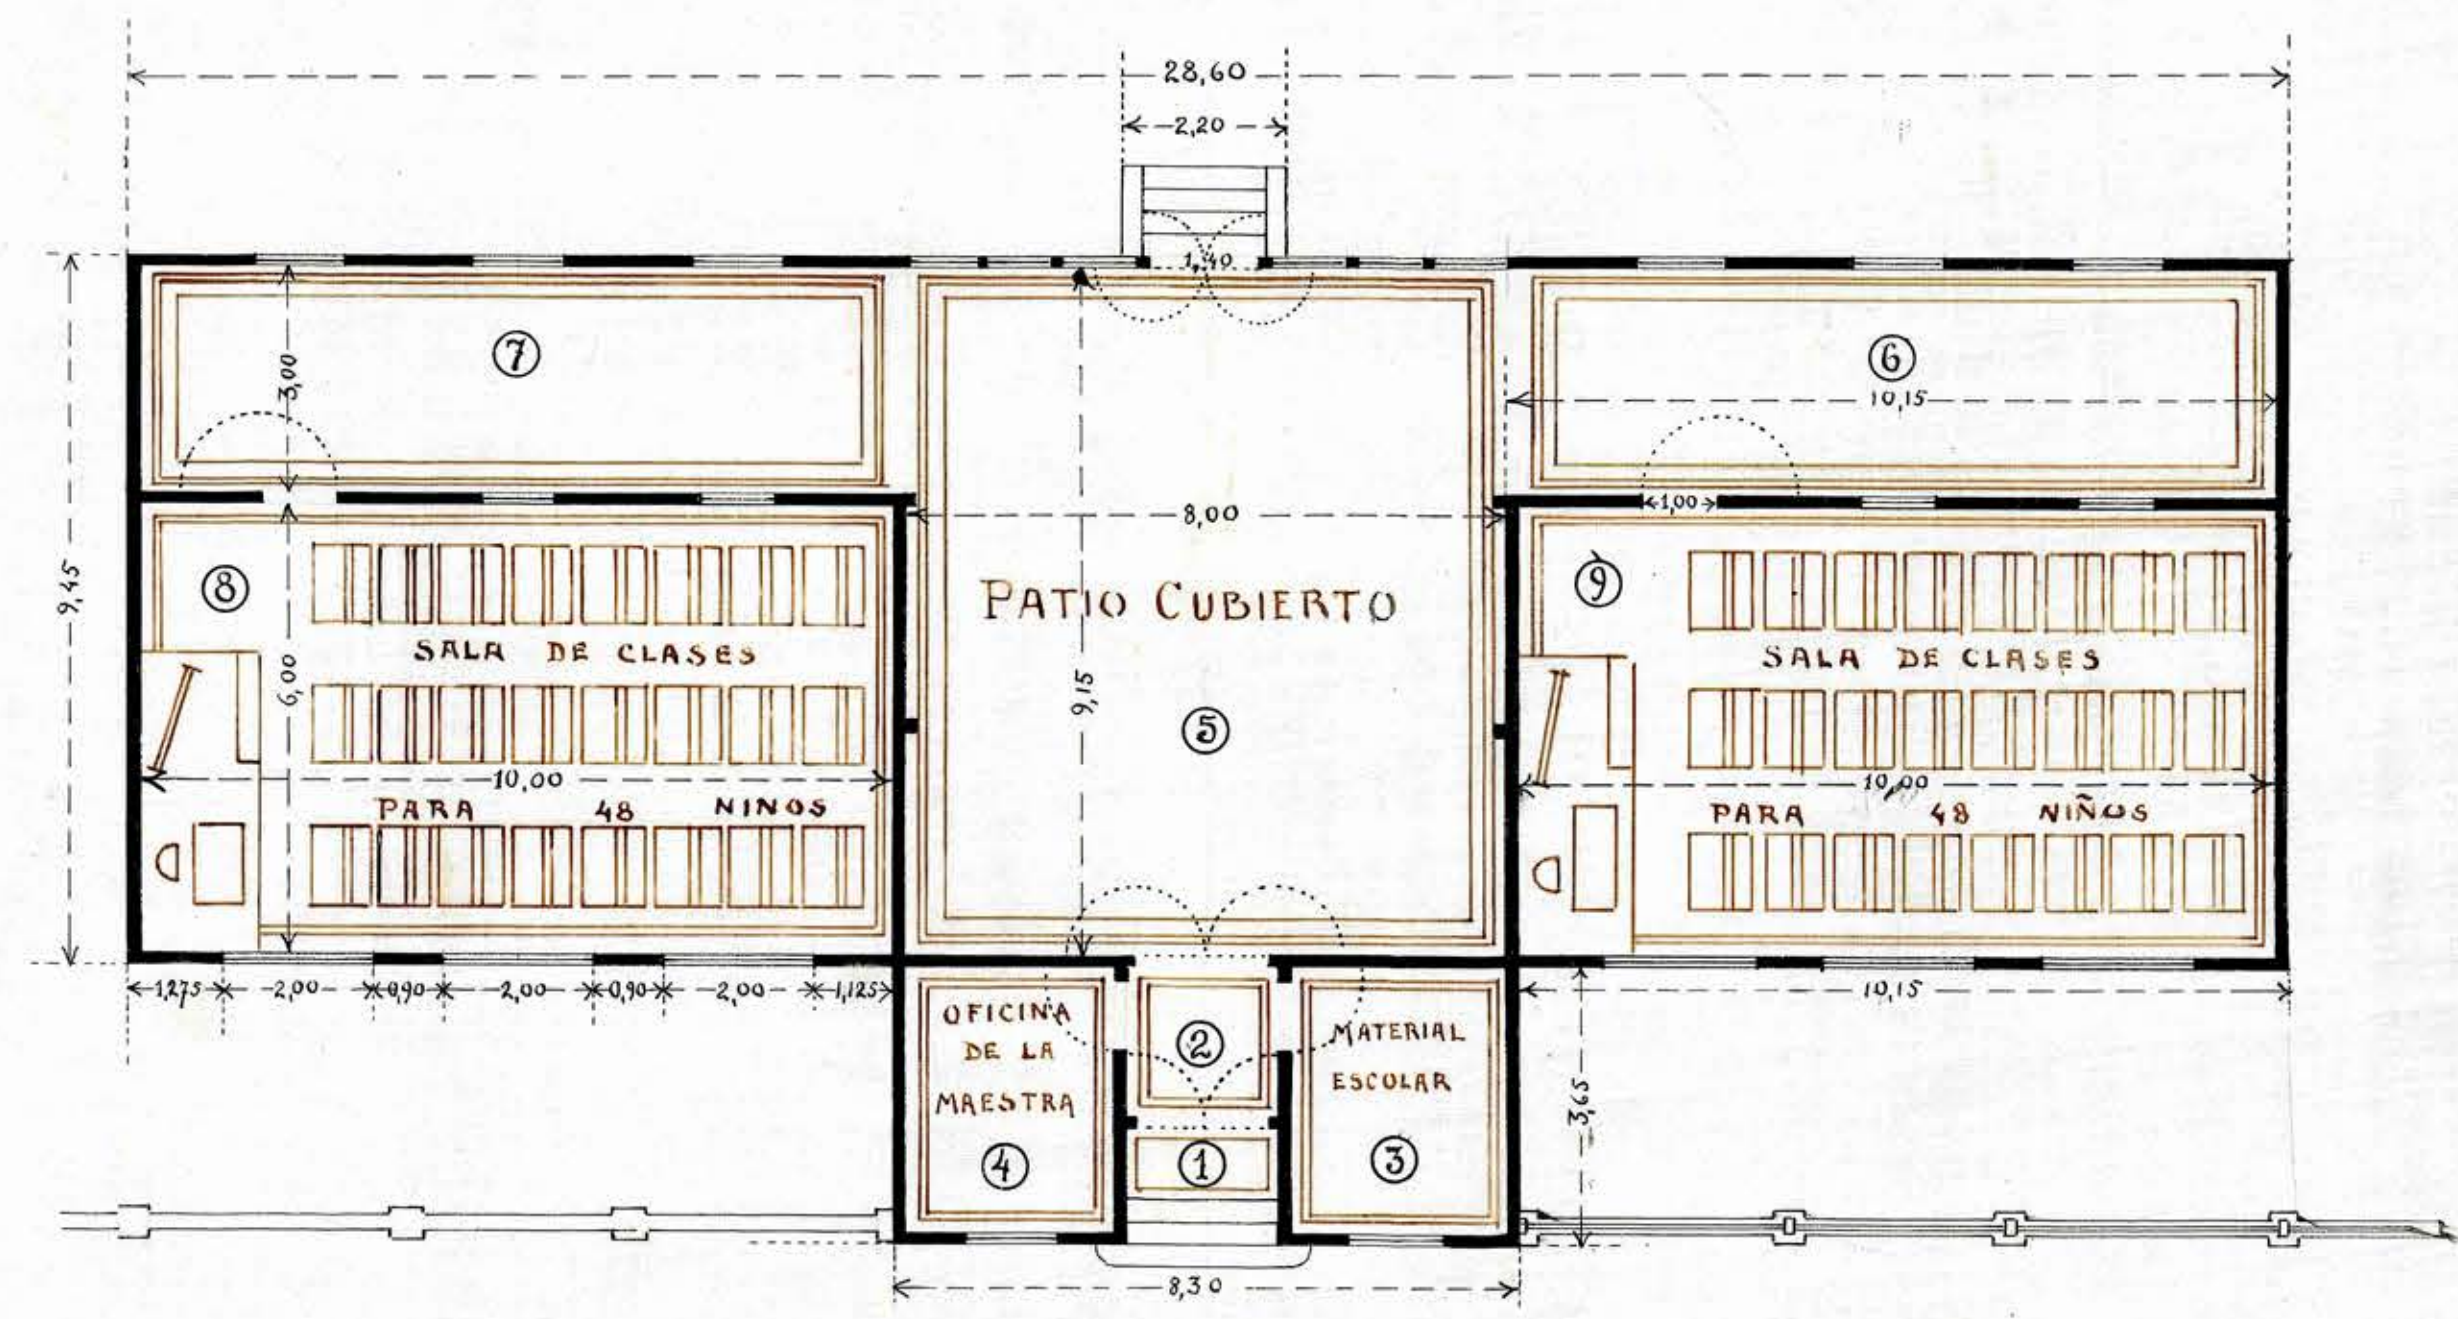

ESCALA 0,01 = 1 Mtr.

*J. A. Lopez*  
 ar.  
 San. 17-VIII-1916