




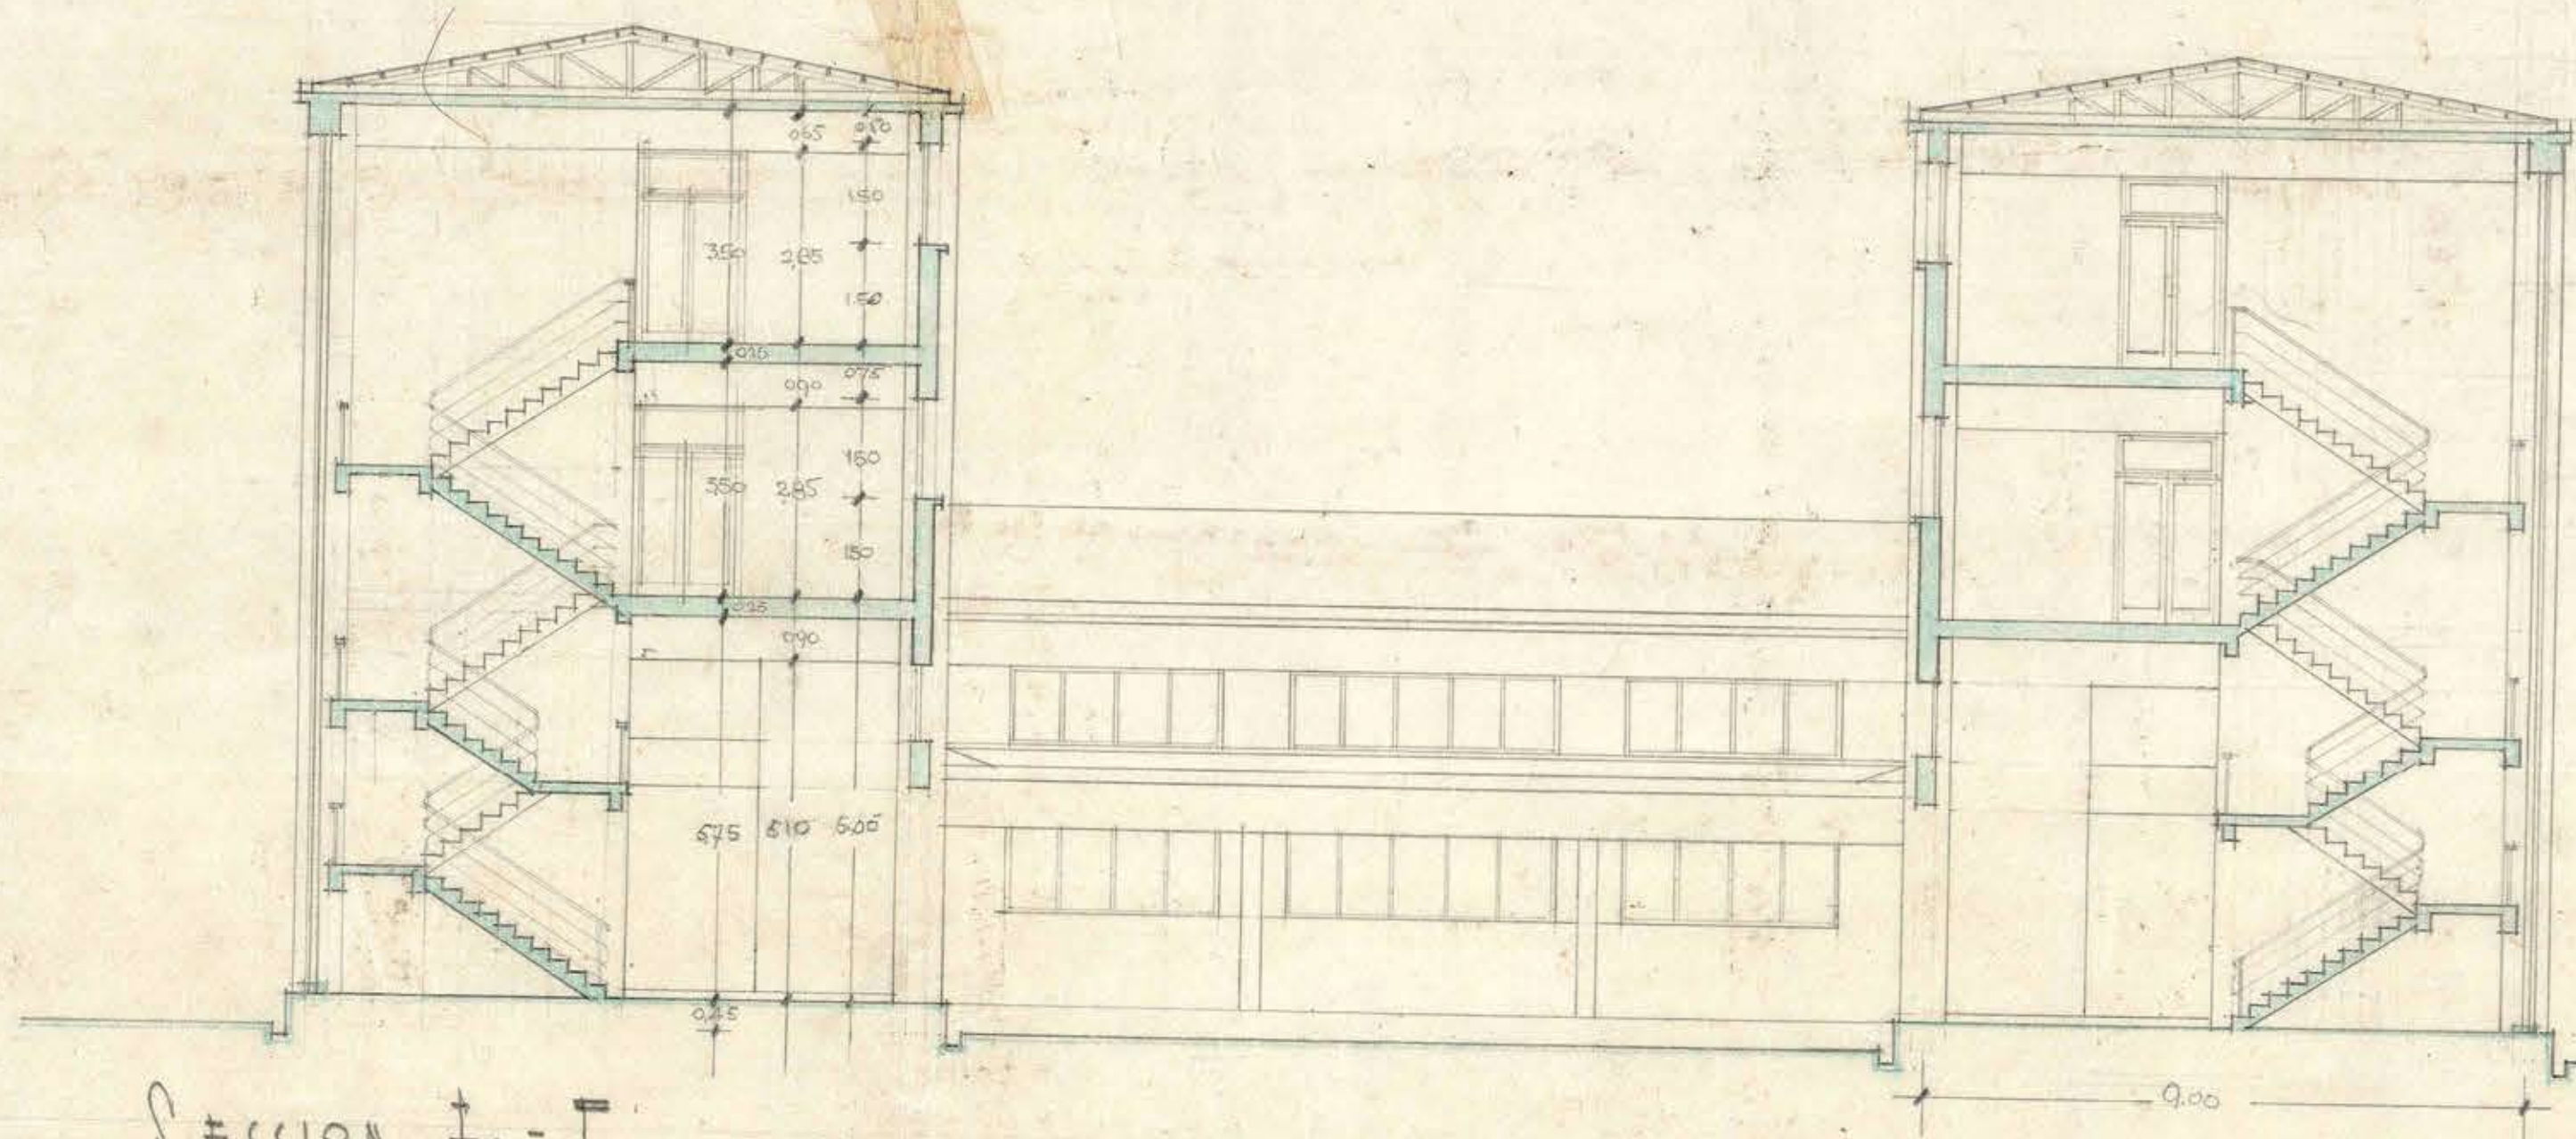


SECCION I-T

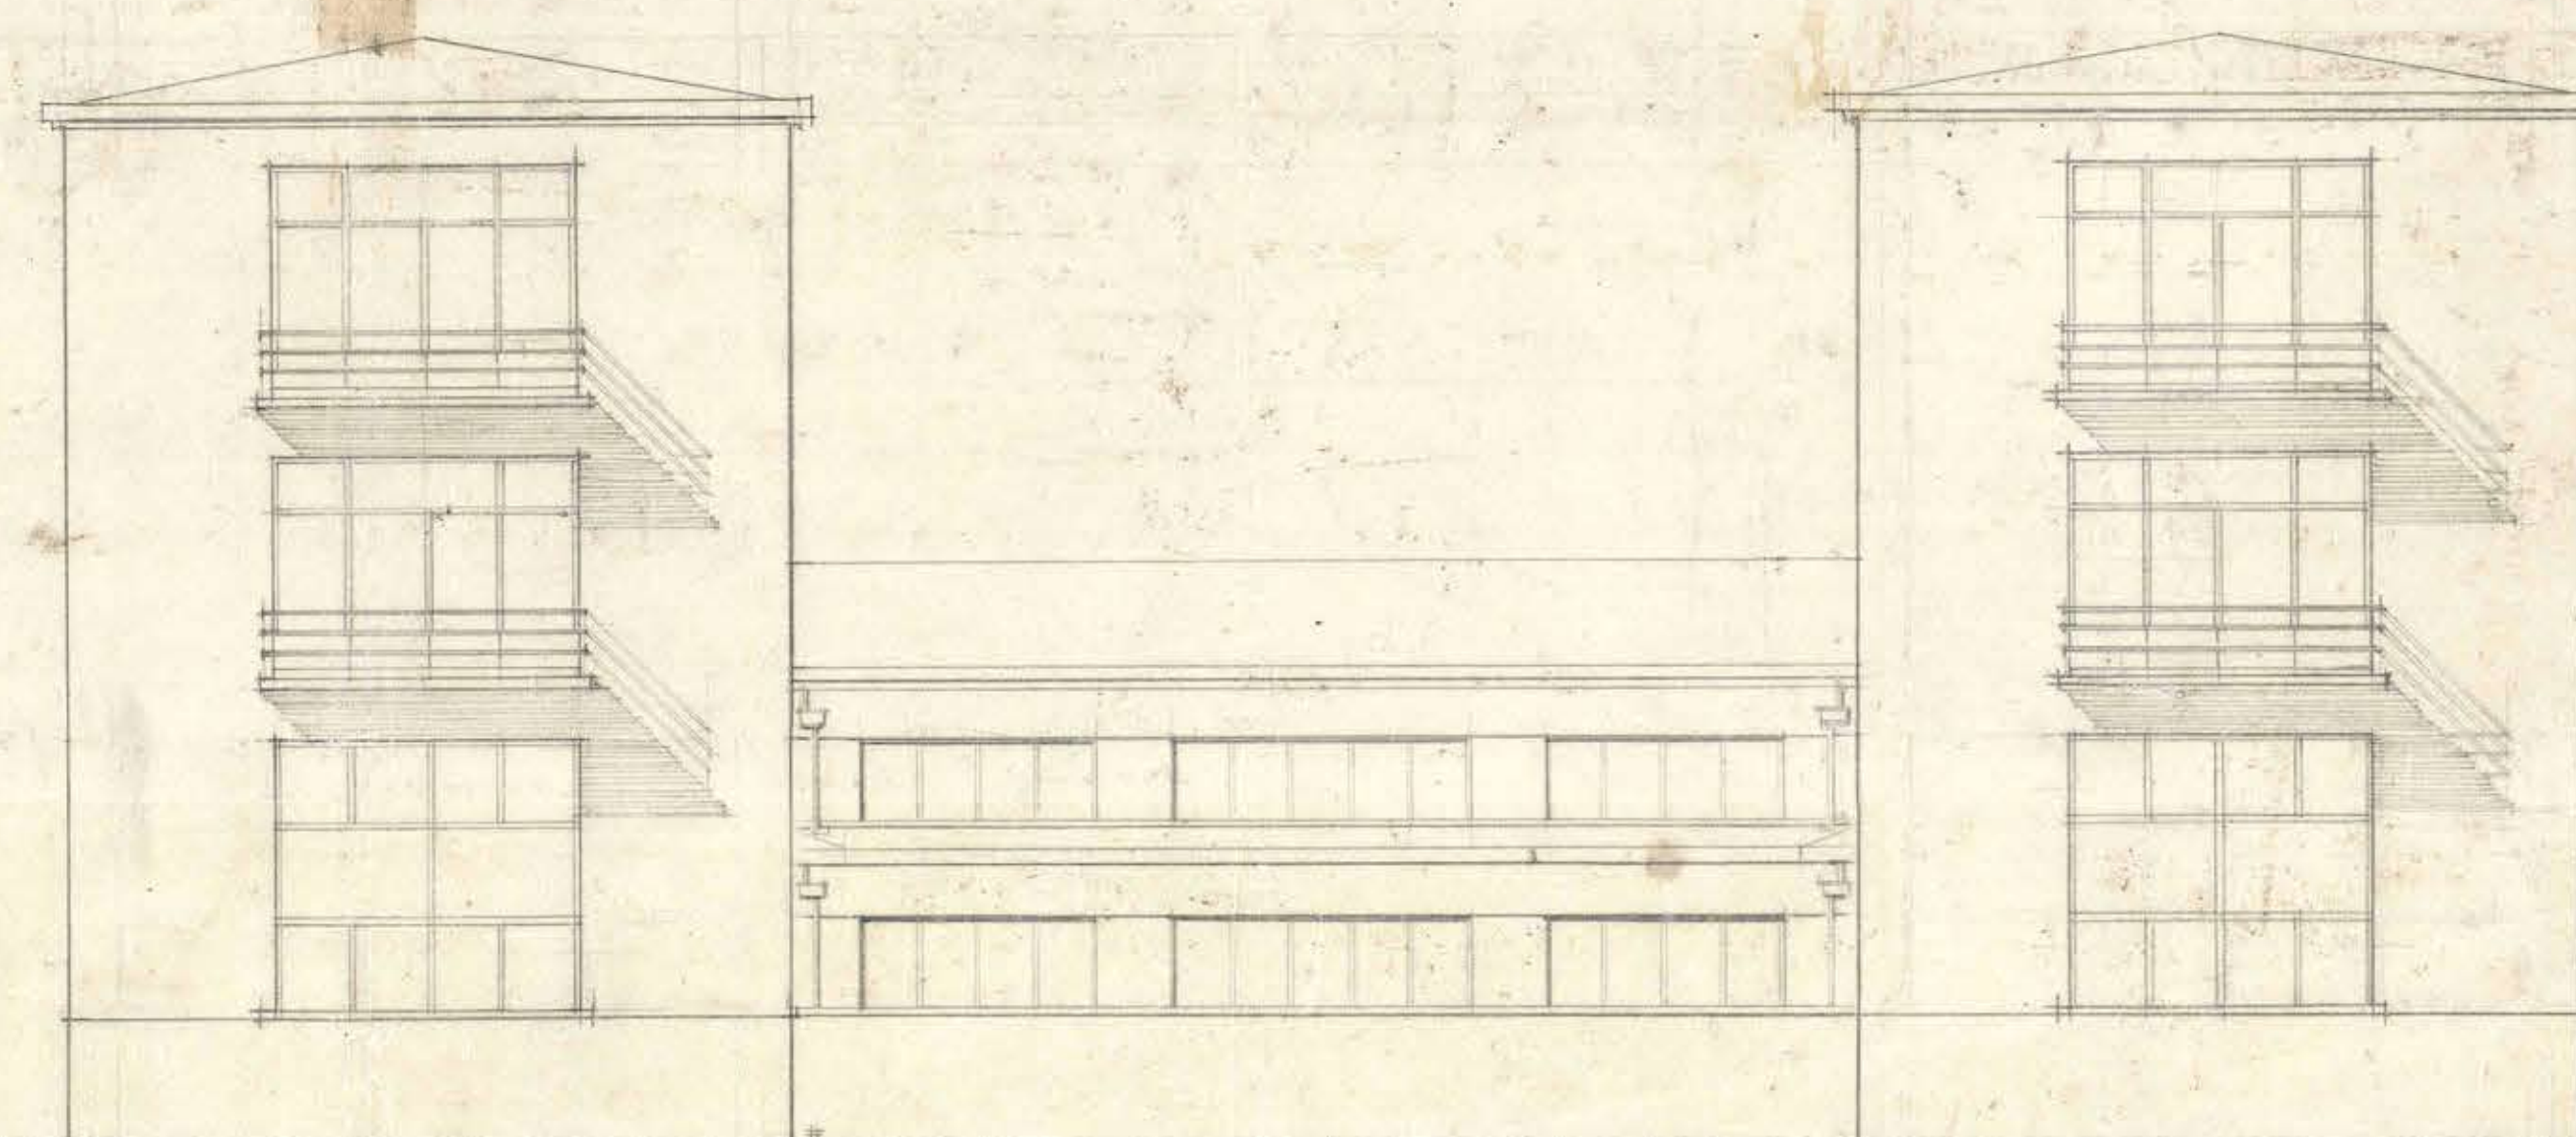

FACIATA A LA CALLE (DICCABCO)

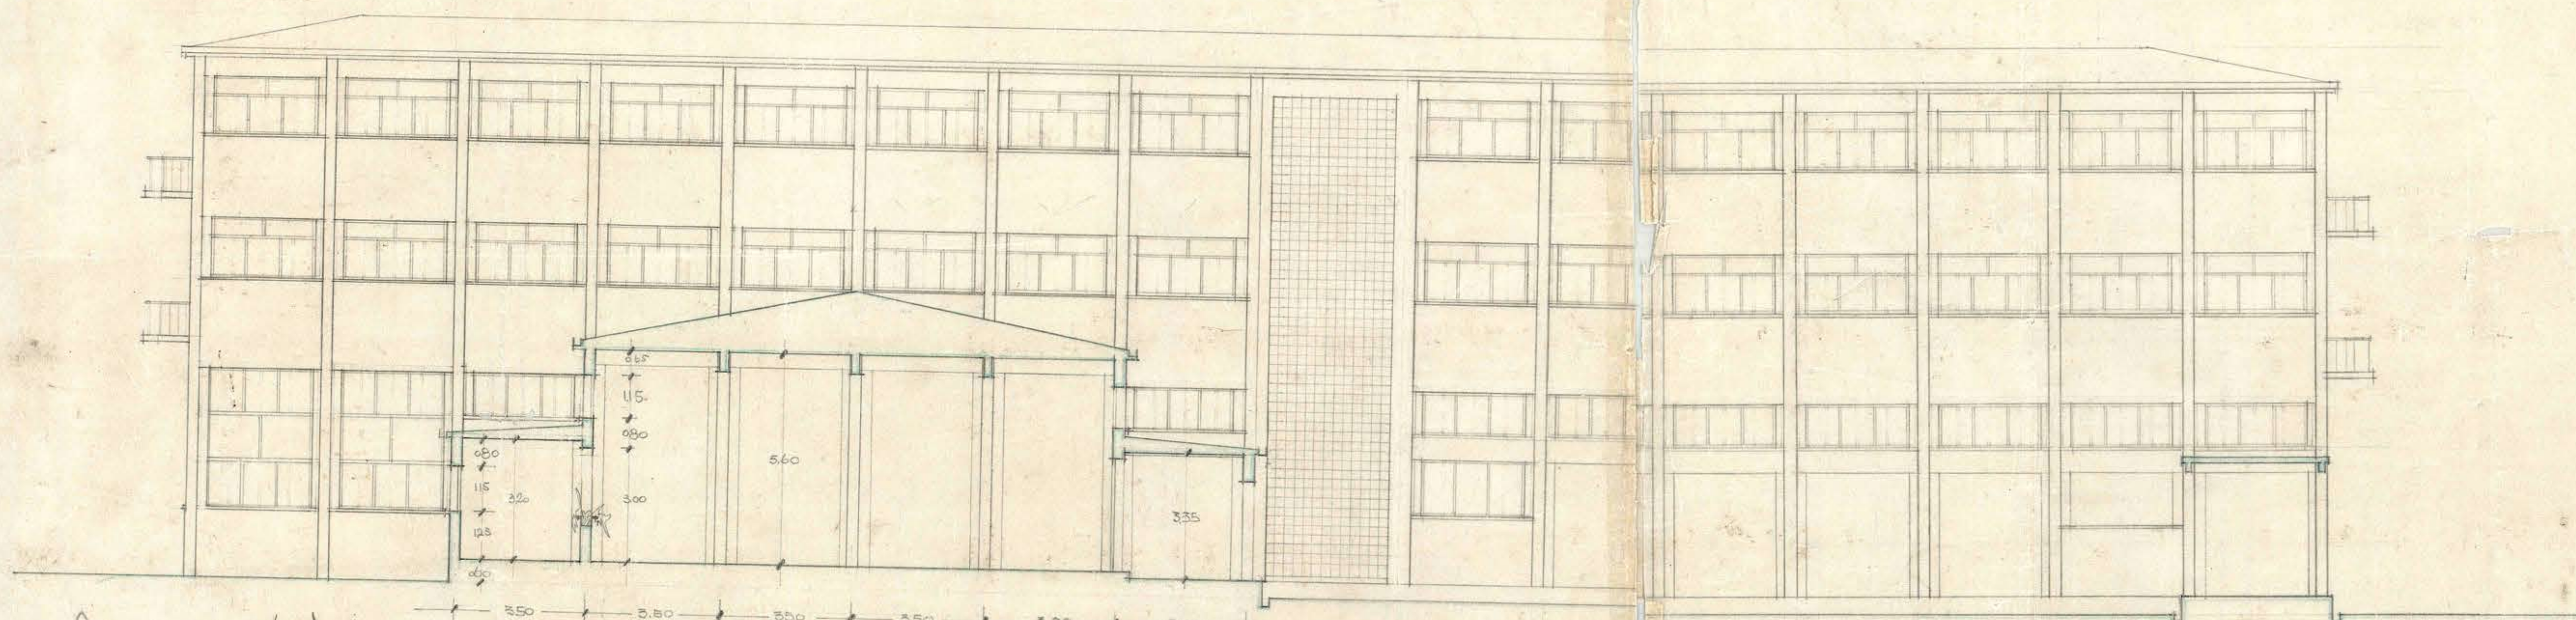

SECCION (-)

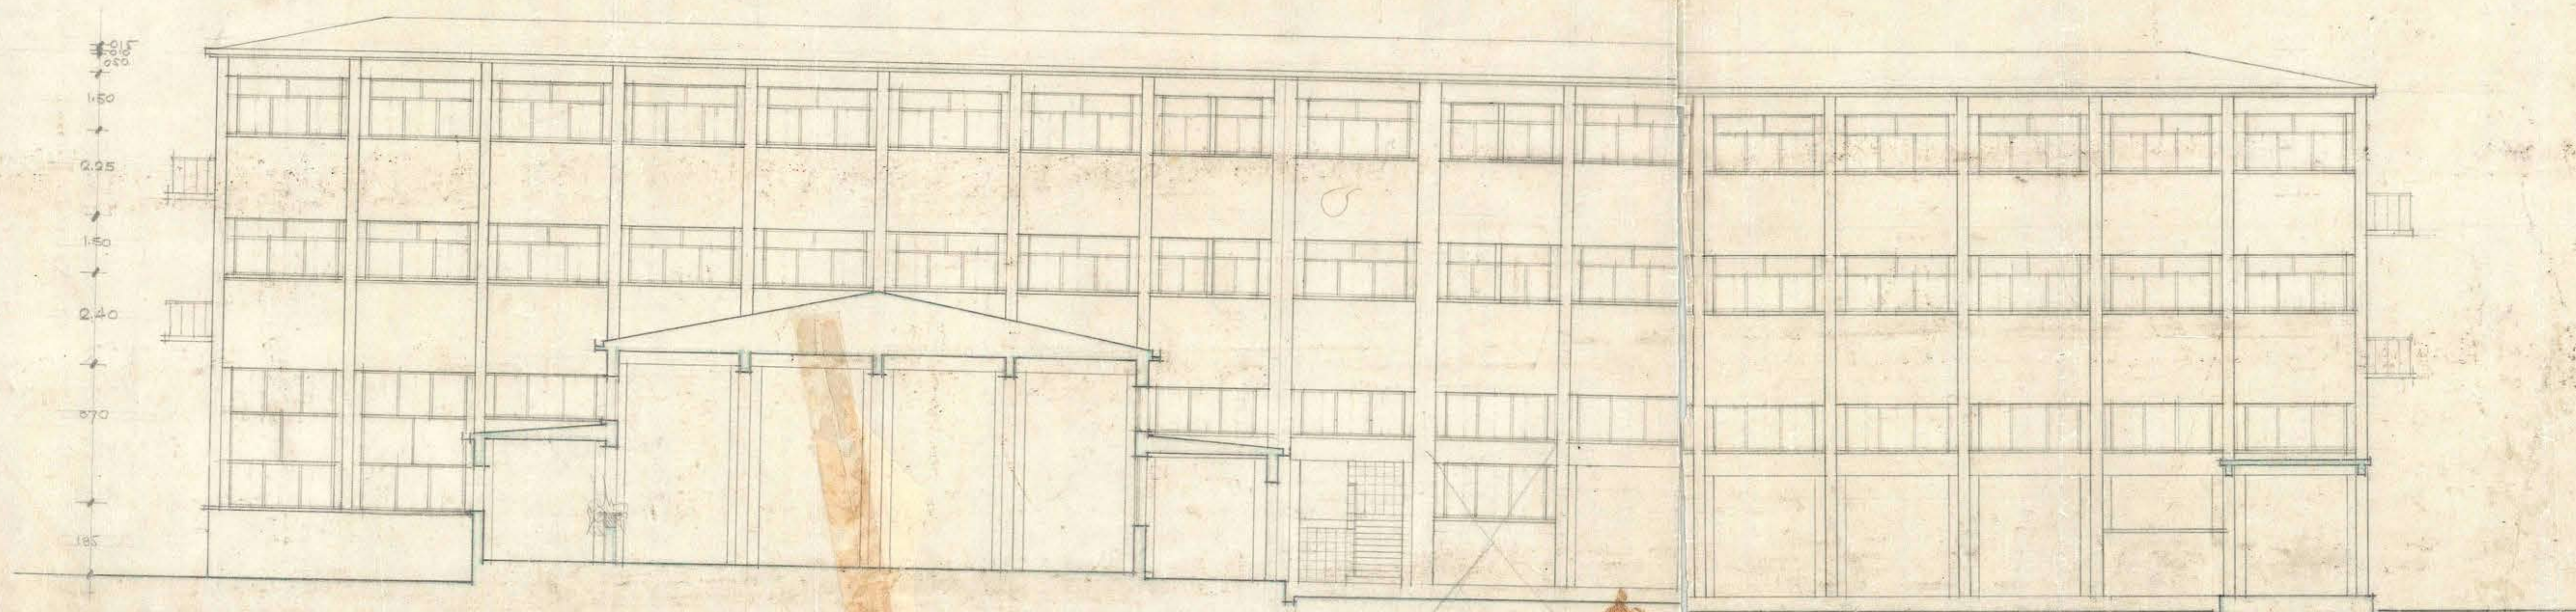

SECCION I-L

Cutinto 424
Main 44
101X-42

PF8CF



T. edon

1910

M. G. H. H. H.