




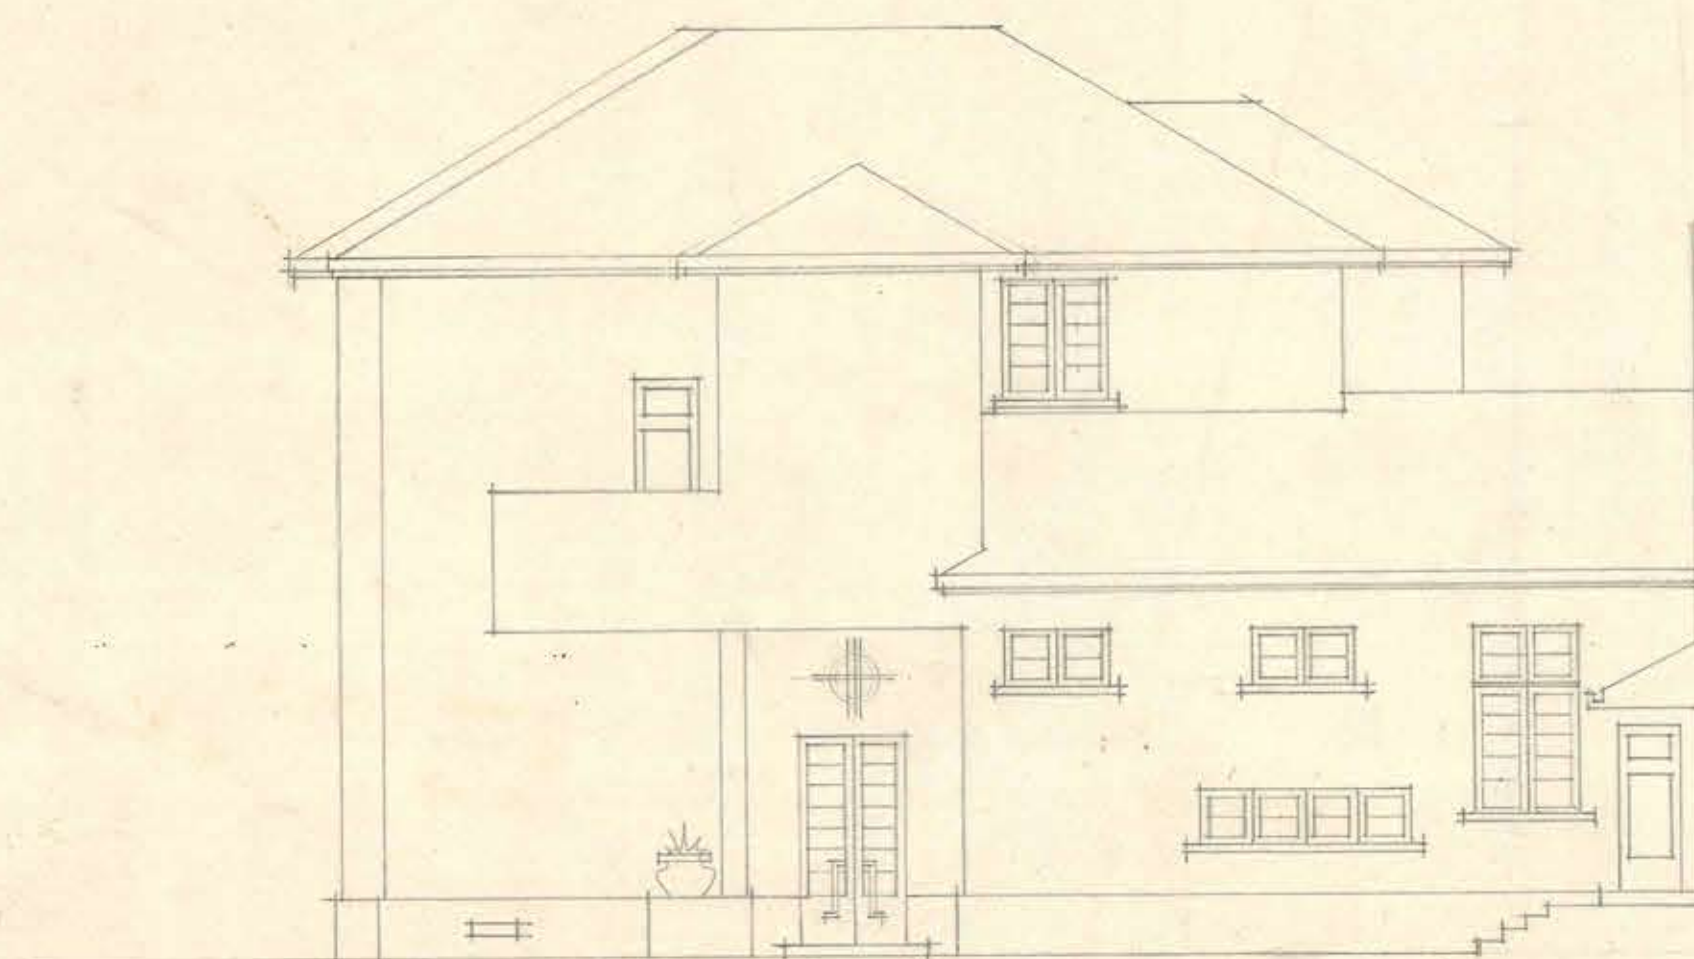

FACHADA LATERAL

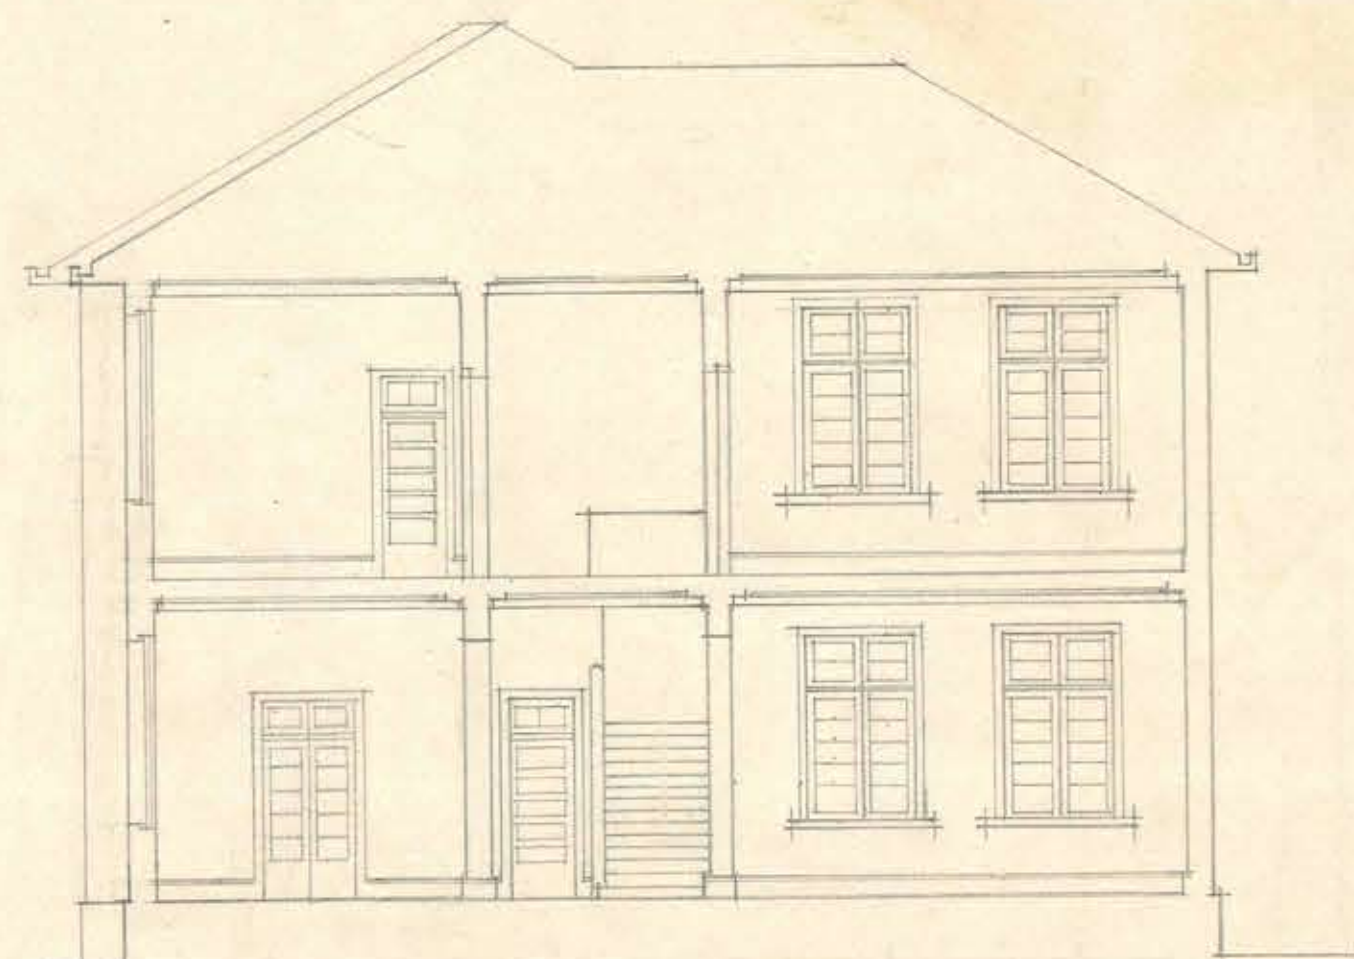

SECCION A-B

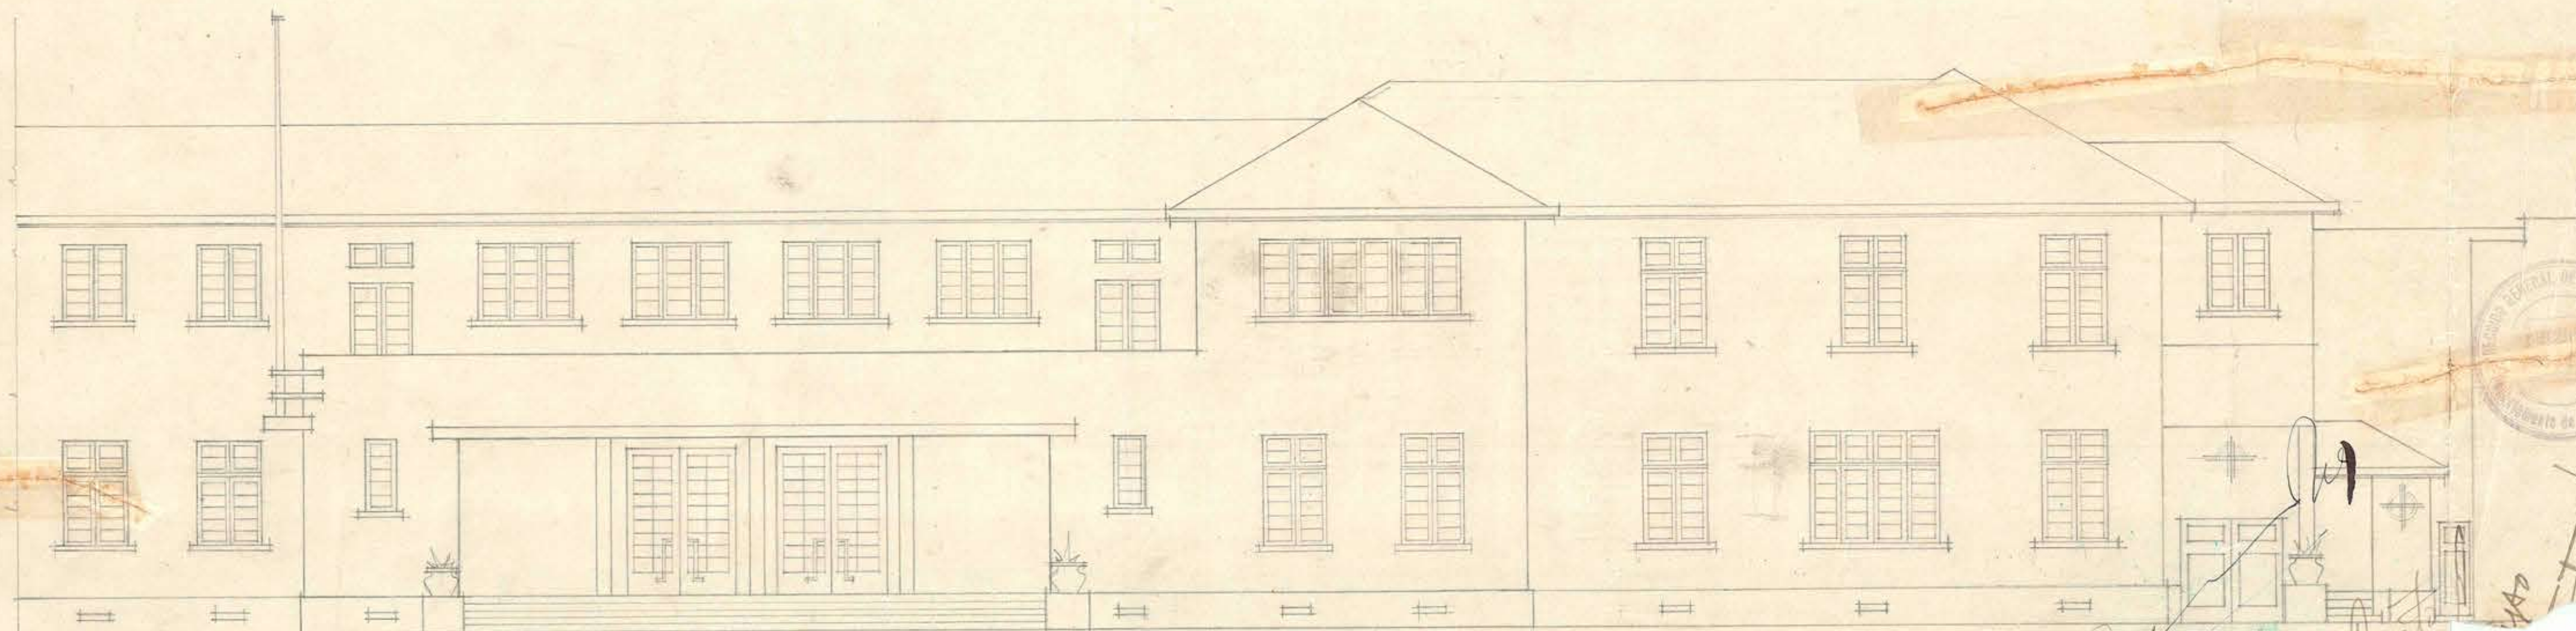

FACHADA PRINCIPAL

DCOP. DEPTO ARQUITECTURA - "LICEO J.V. LASTARRIA" - RECTORIA, INSPECCION GENERAL
 CASA DEL RECTOR - ESCALA: 1:100 - SANTIAGO, MARZO 1936



Handwritten signatures and notes:
 2
 Mr. L. M. Lantieri
 140
 1-8-36