



— D.O.P. — DEP. DE ARQUITECTURA —
— SECC. ESTUDIOS —

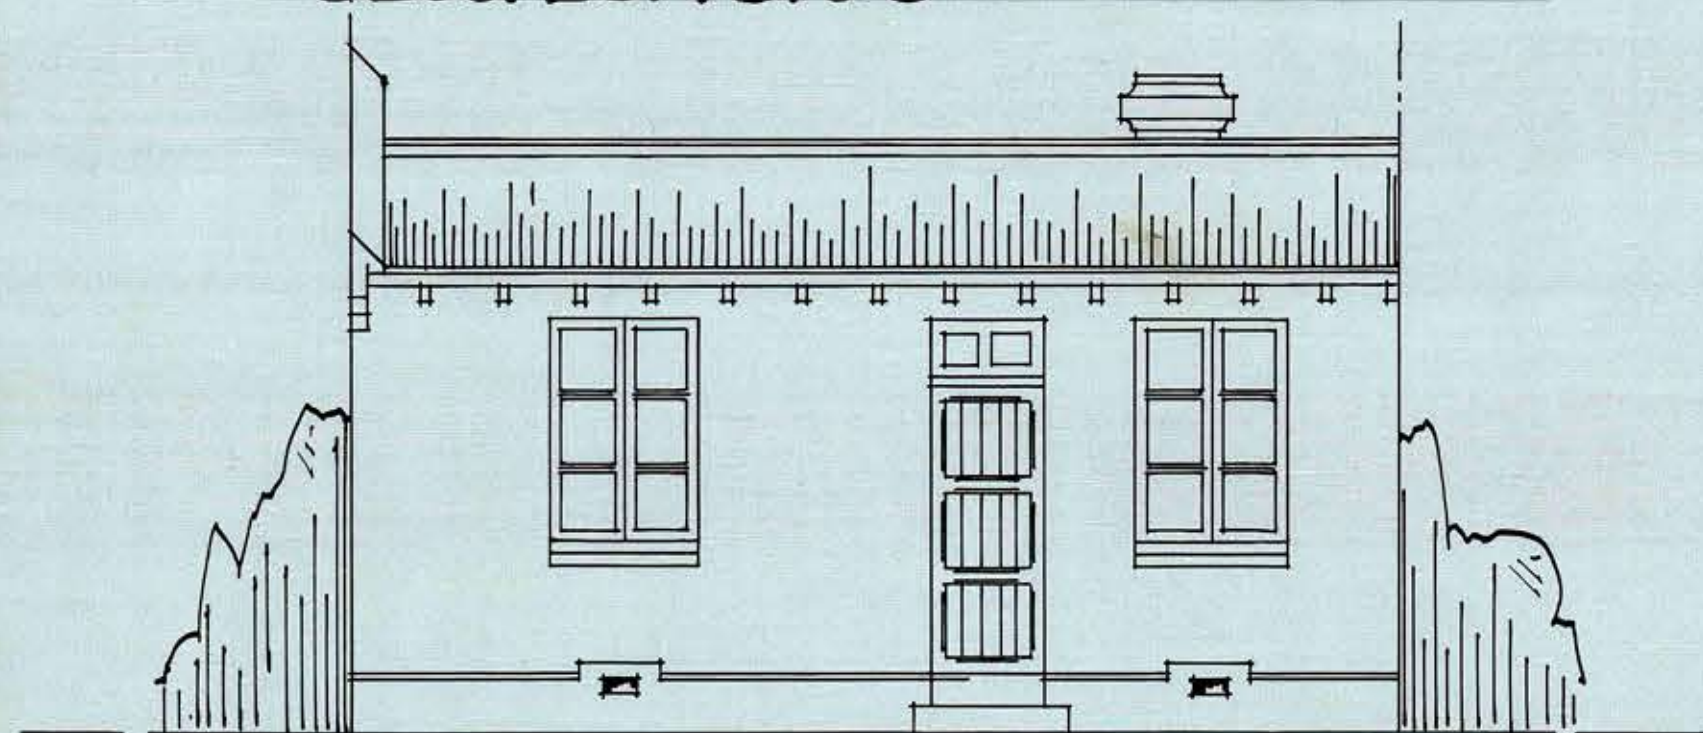


— FACHADA PRINCIPAL —

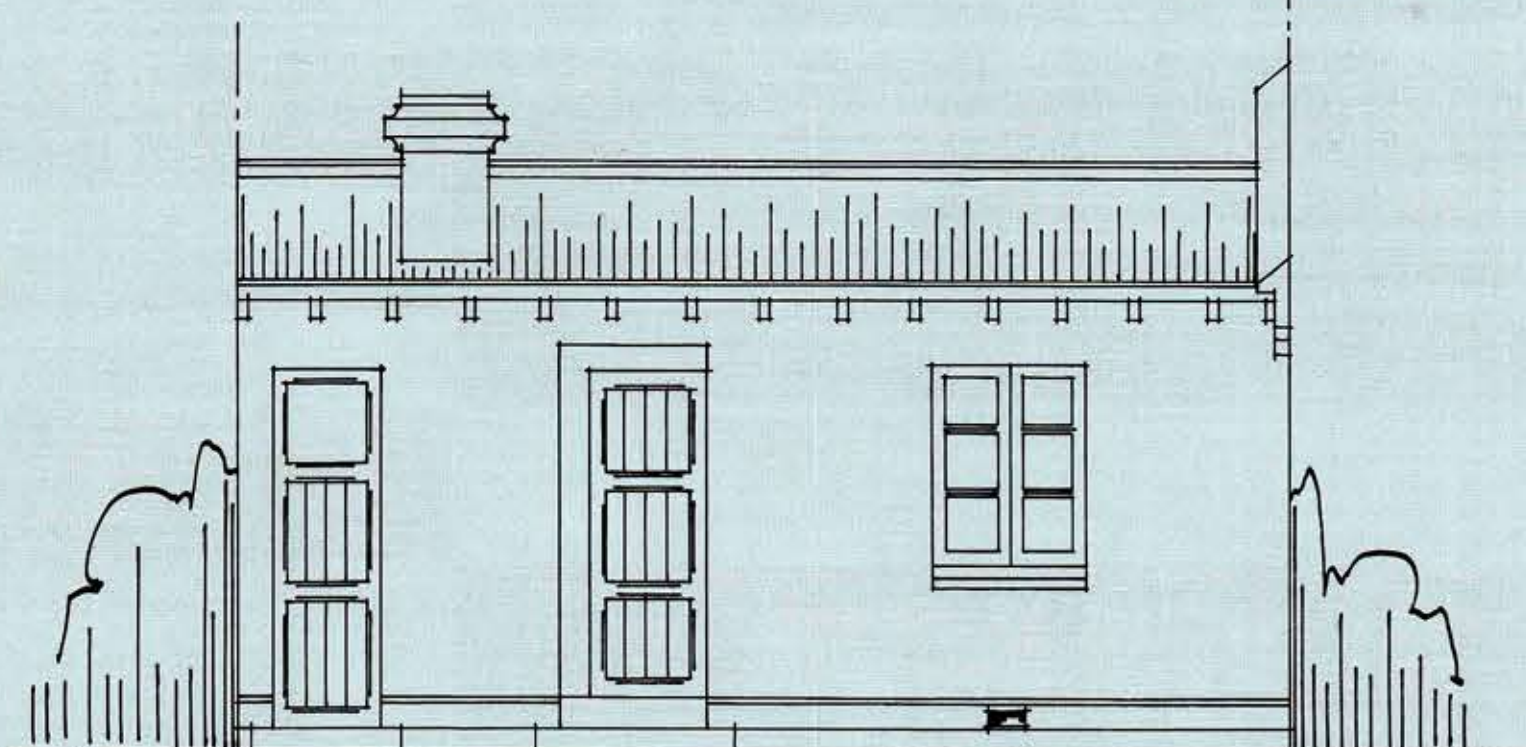


— FACHADA POSTERIOR —


— NUEVO TIDO C. DE 7 MTS. —

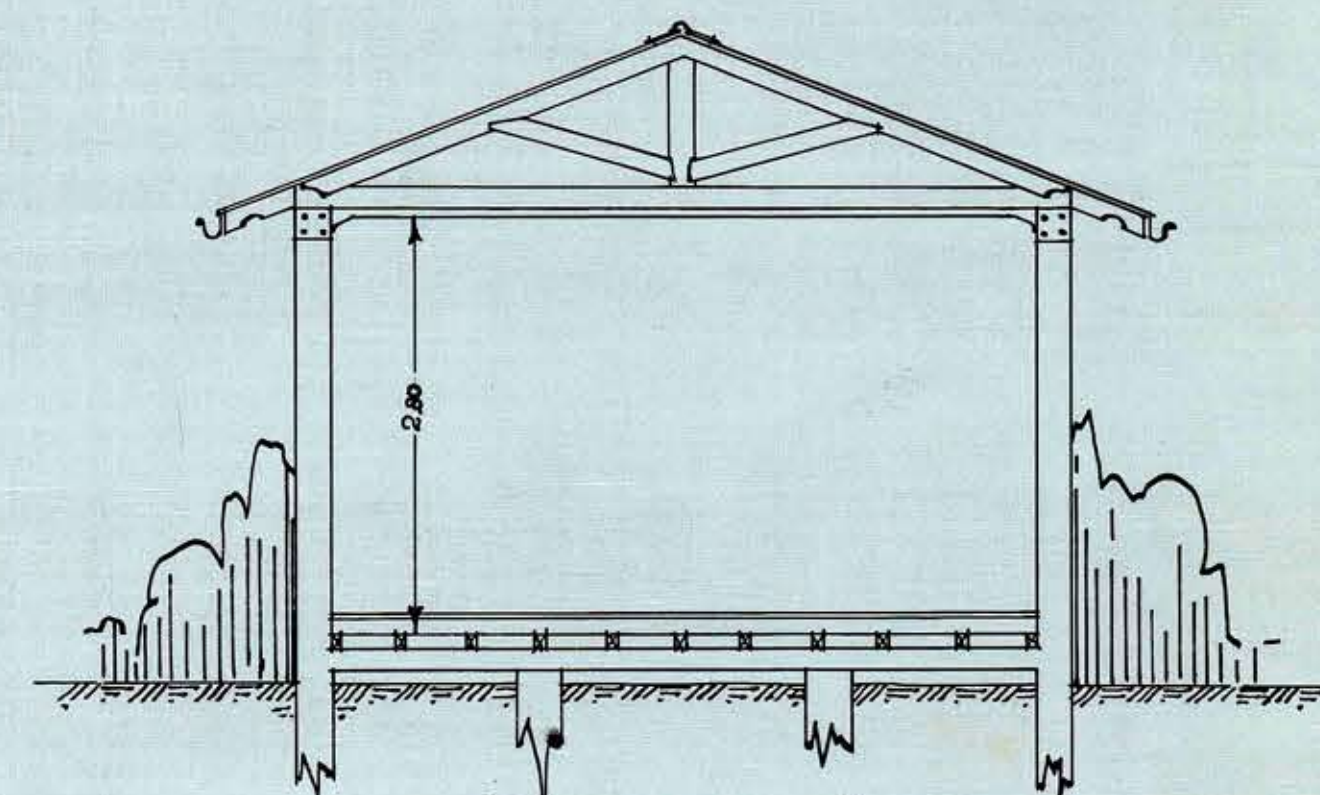

— CORTE A-B. —

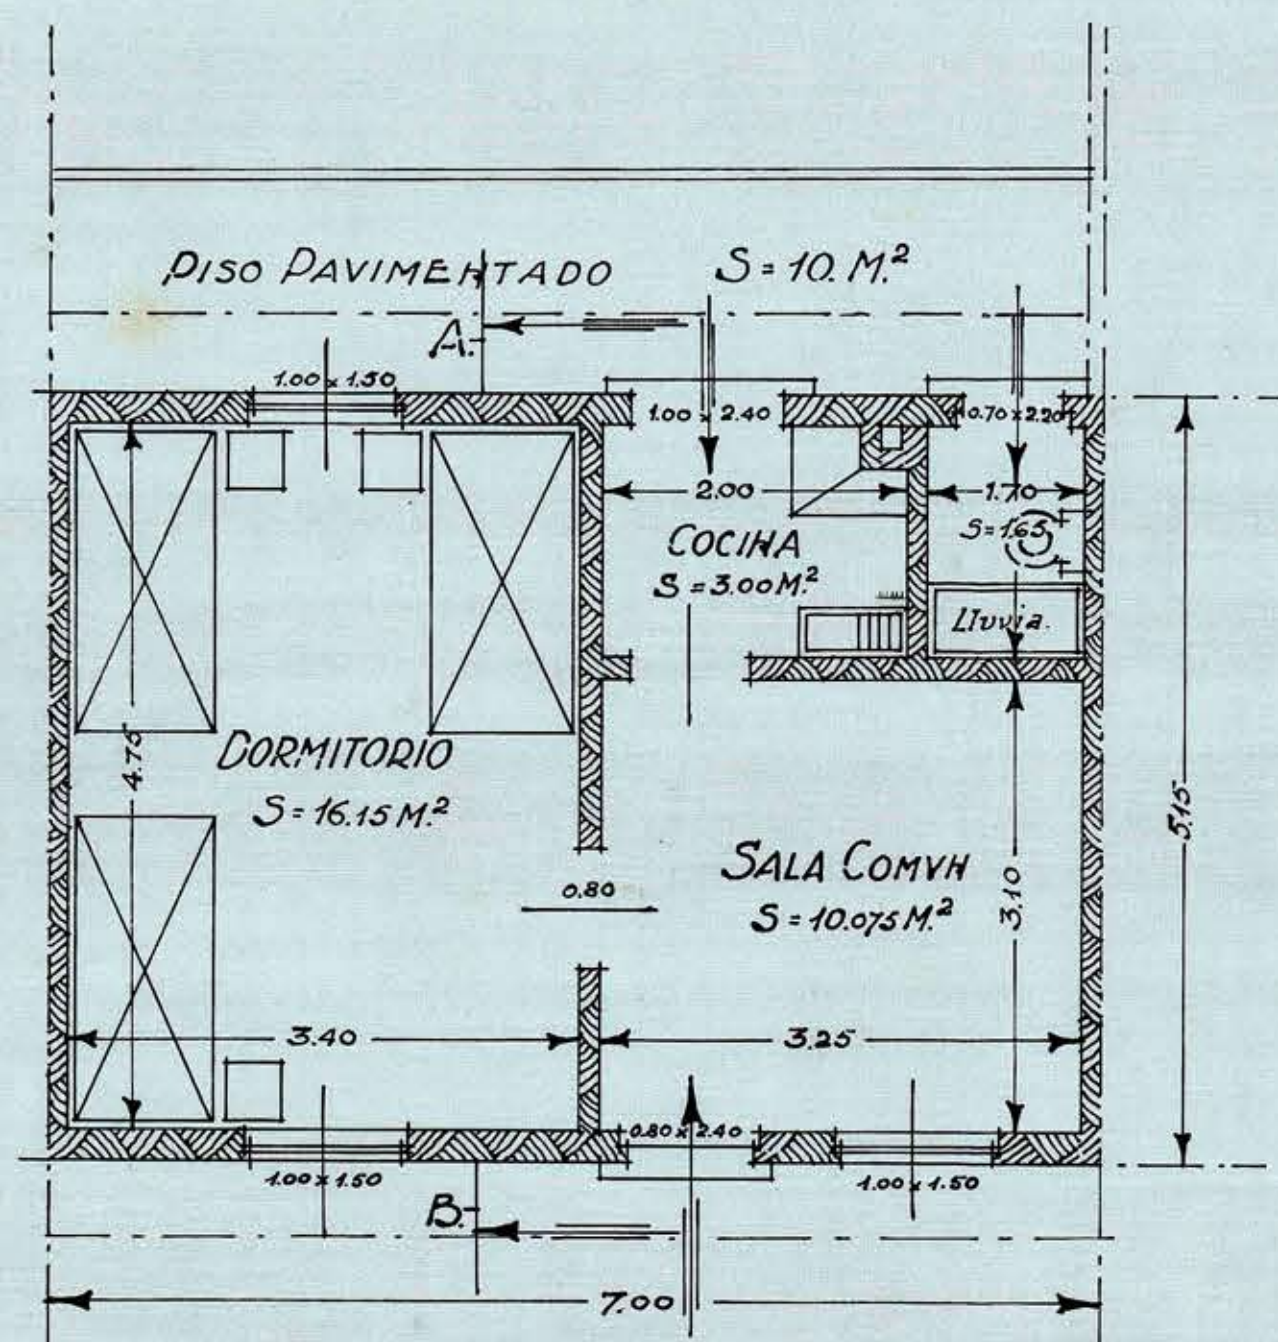

— PLANTA —

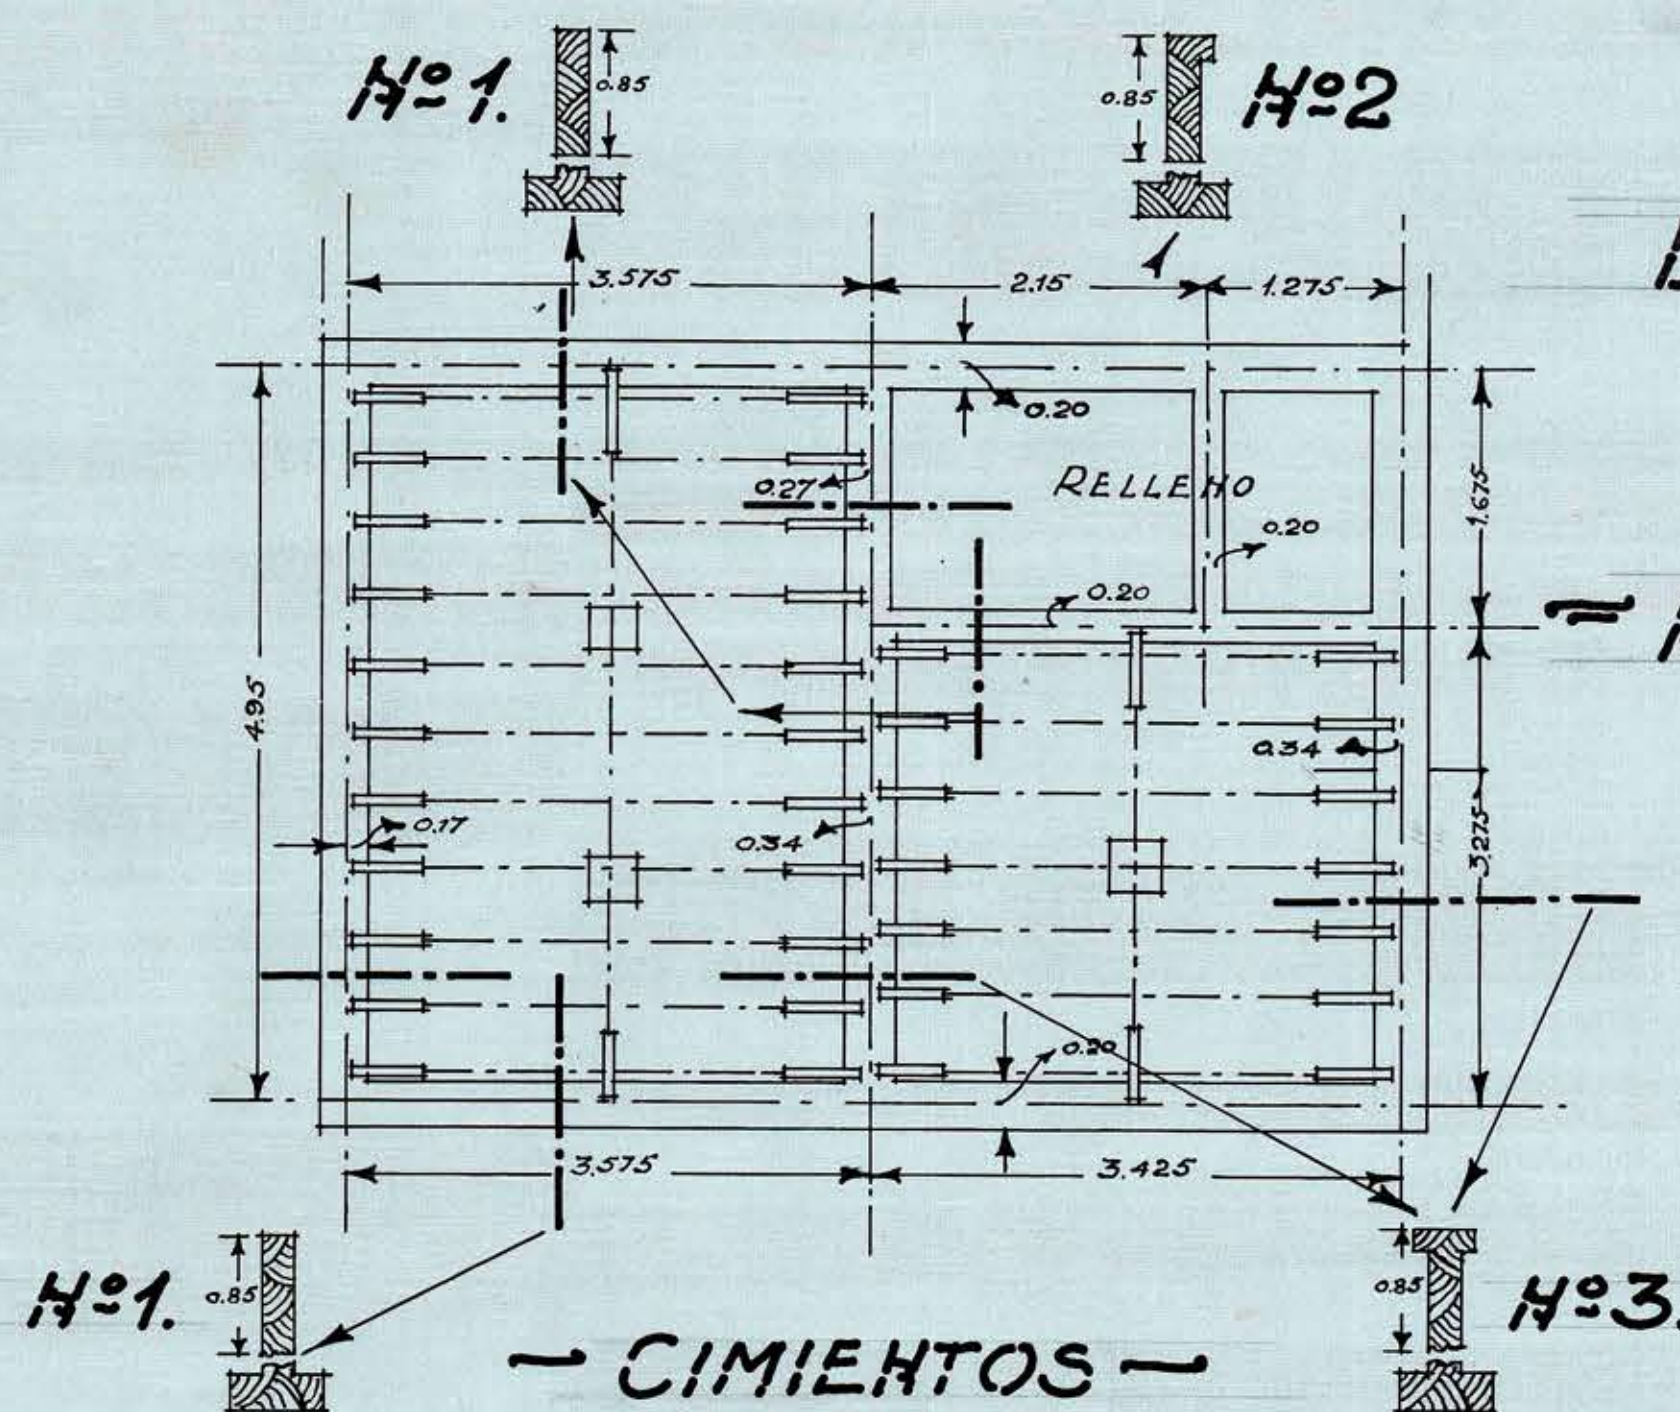

DEPARTAMENTO TECNICO
DE LA HABITACION

— DOBLACION CAUDOLICAN —

— CVRICO —

— ESCALA 1:50 —

SVP- VTIL HABIT = 26.22 M²
" EDIFICADA = 36.05 M²

Calco. *[Signature]*
Stgo. V-931.