

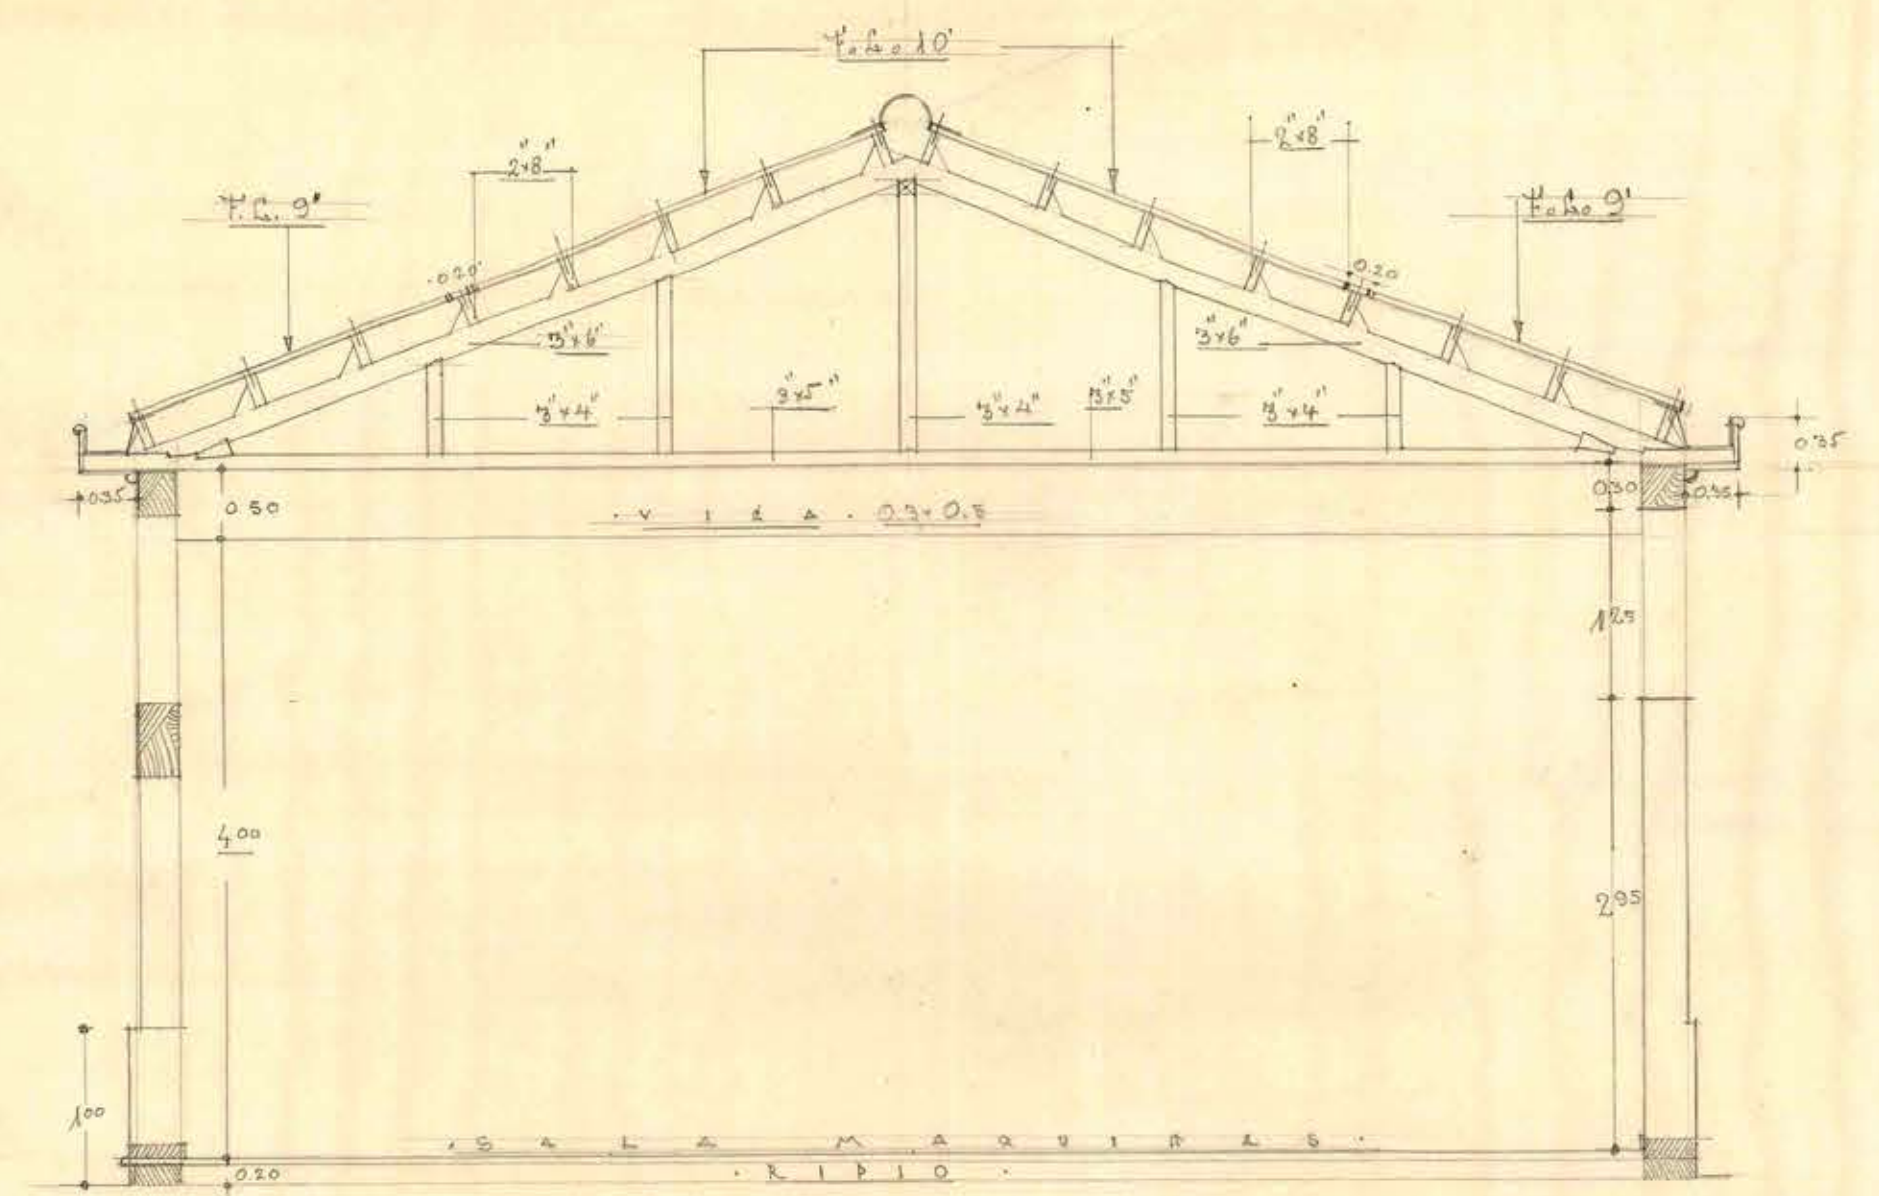
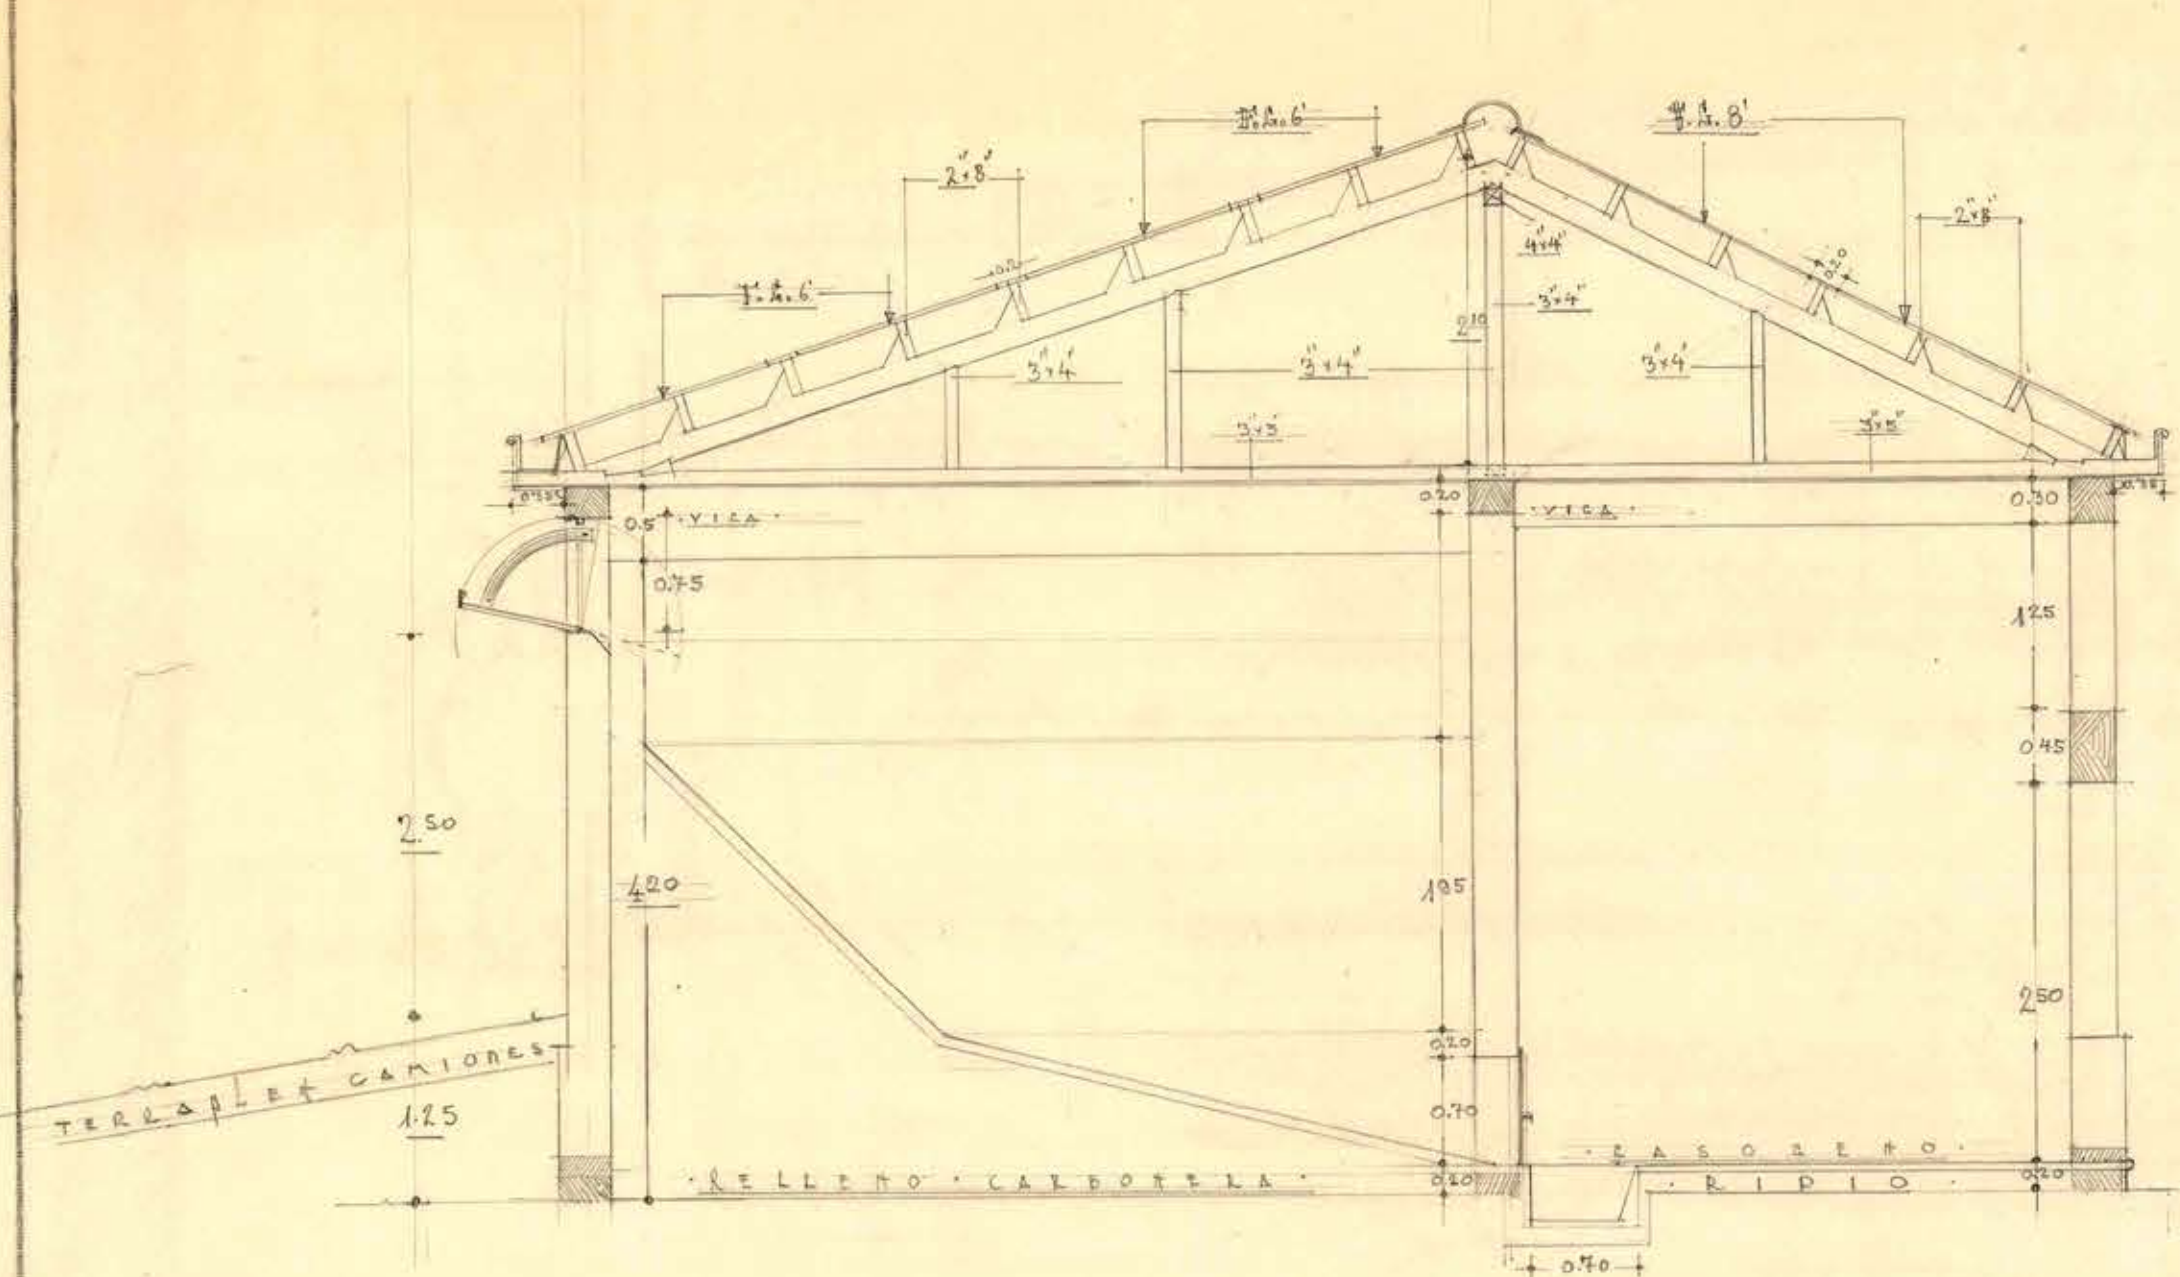


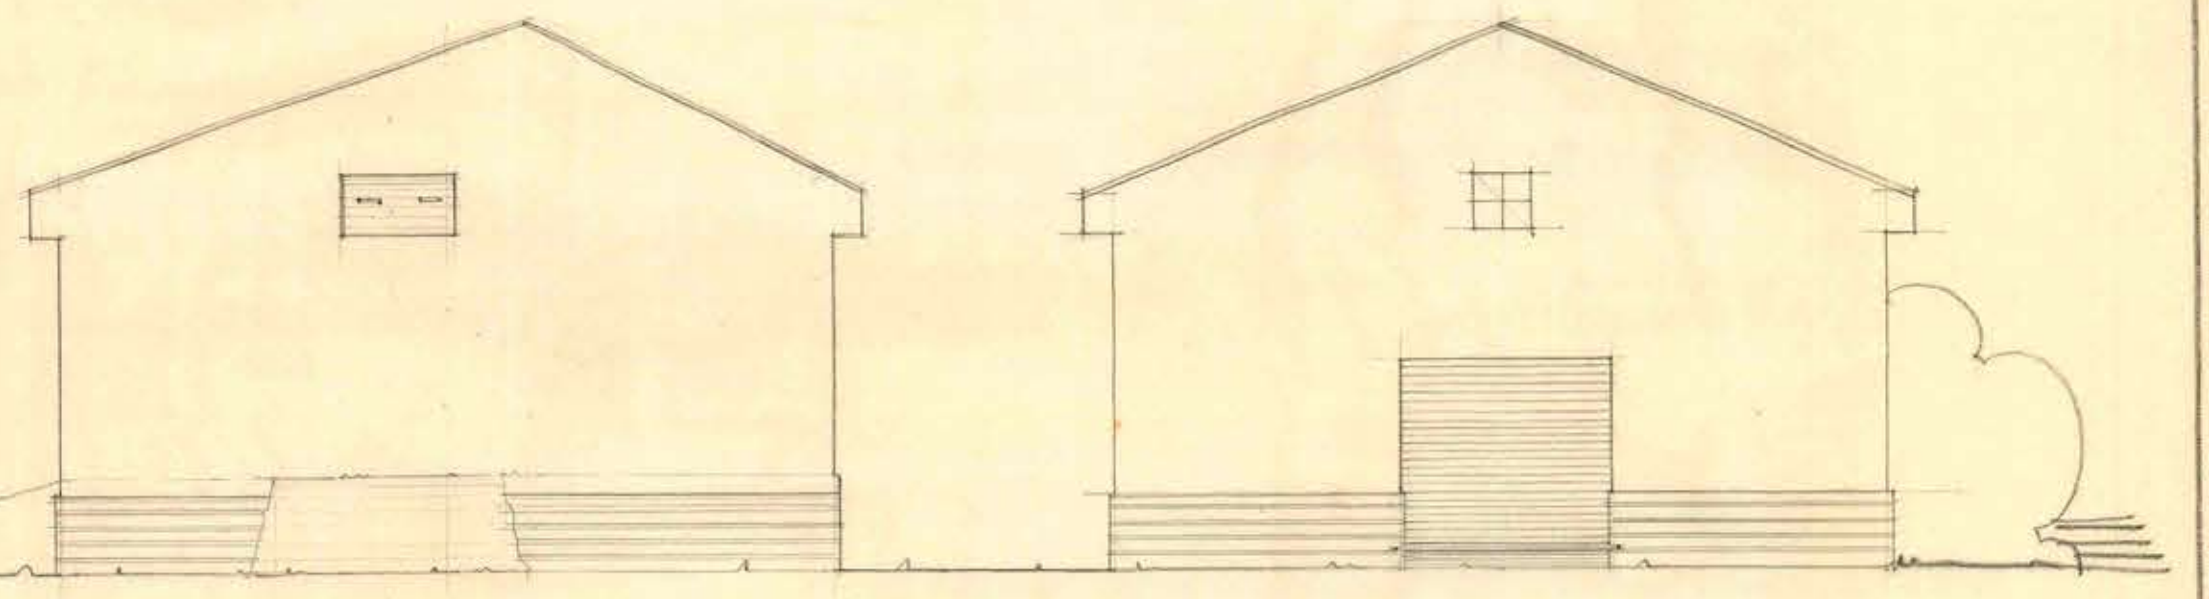

SECCION B-B ESCALA 0.02 P/M

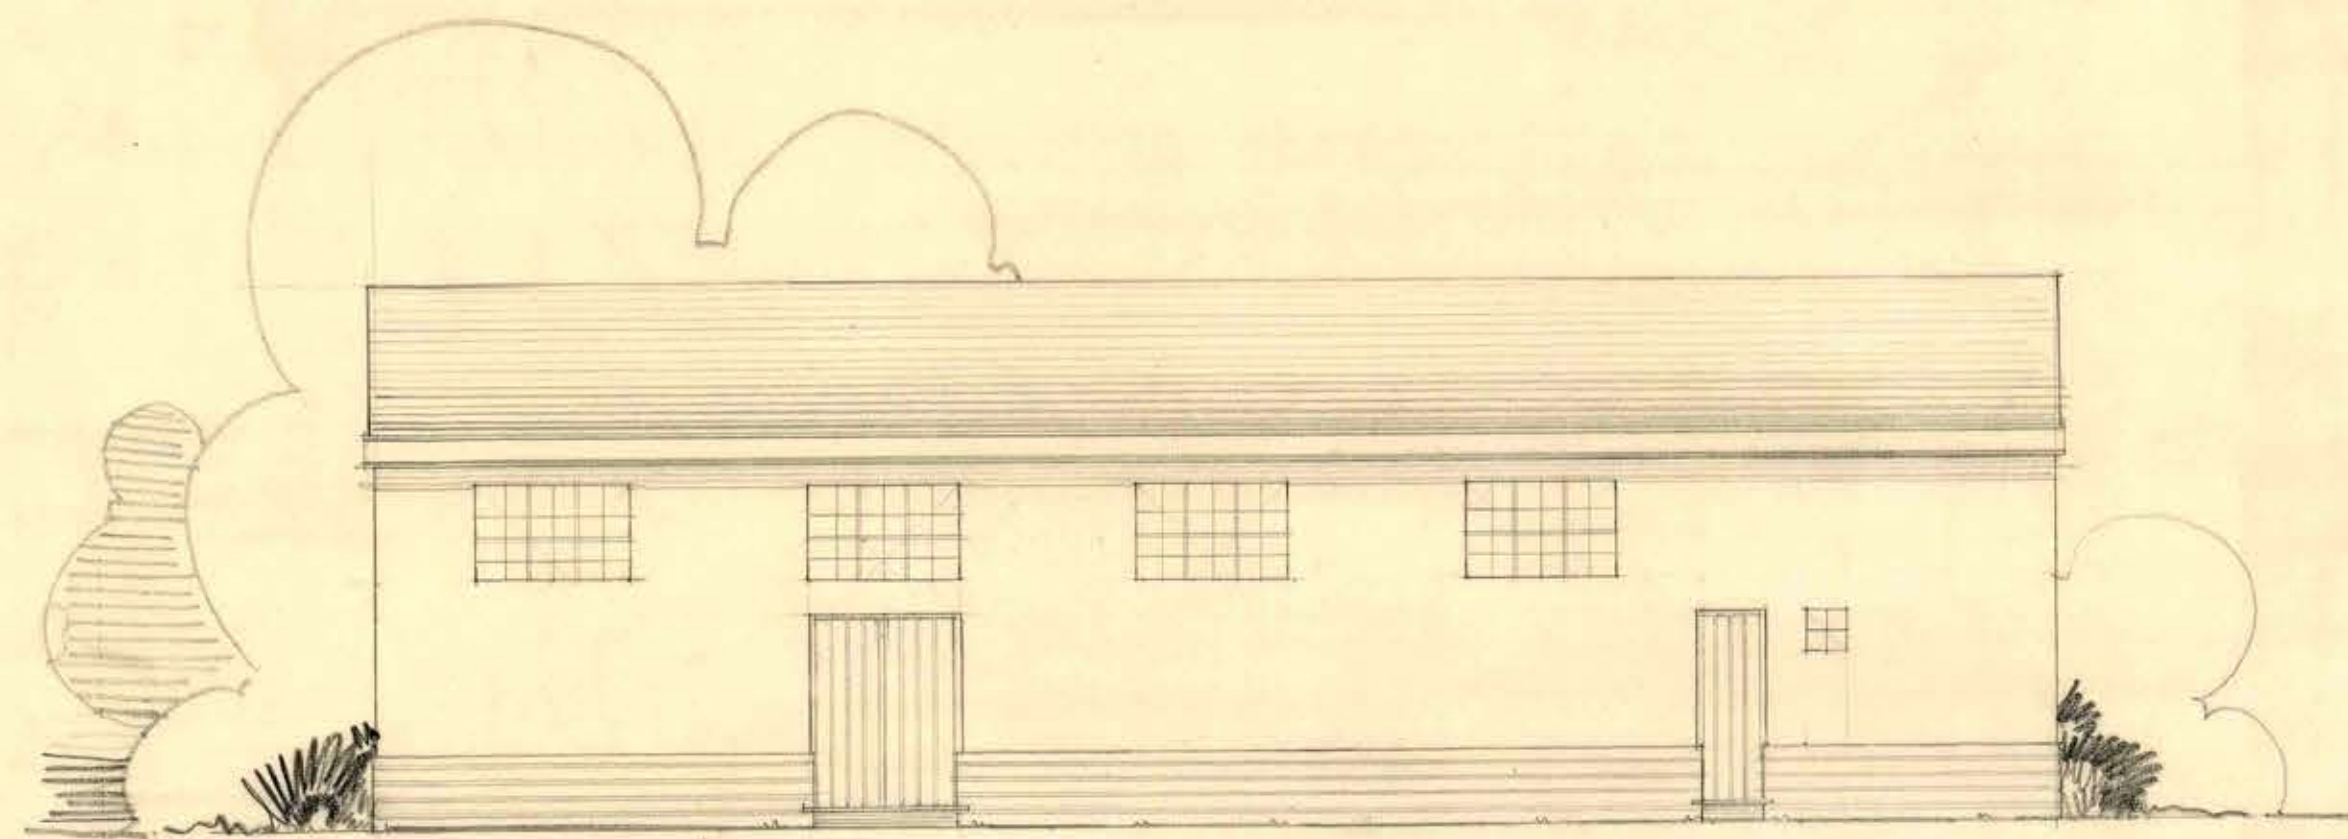

FACHADA A-A ORIENTE ESC 0.01 P/M

FACHADAS NORTE ESC 0.01

D.G.O.P. DPTO ARQUITECTURA PLANTA ELECTRICA NUEVA IMPERIAL ARQTO:

*[Signature]*

V°B°:

*[Signature]*

