


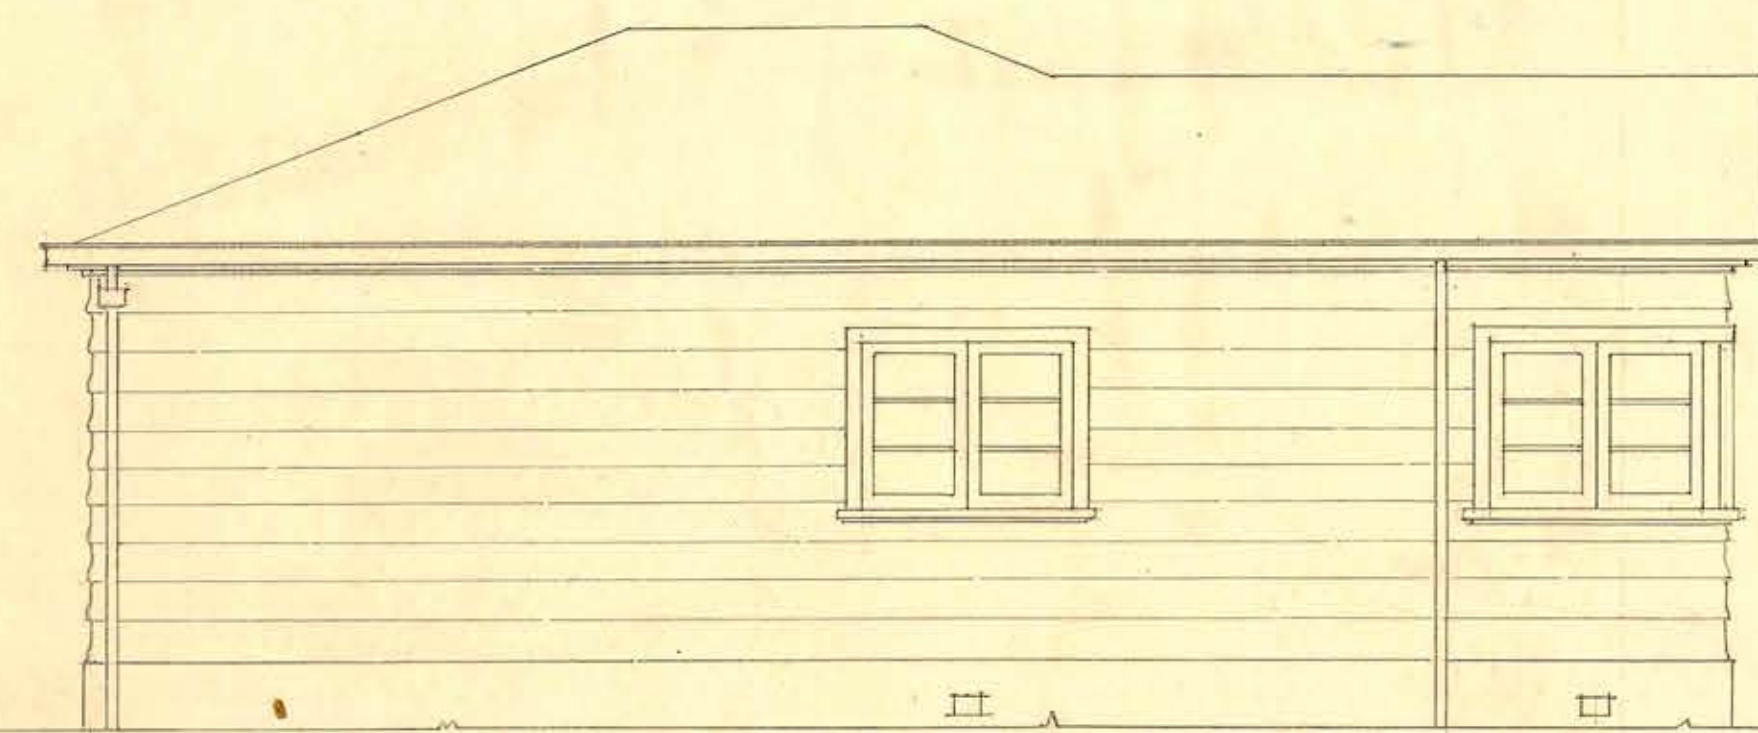


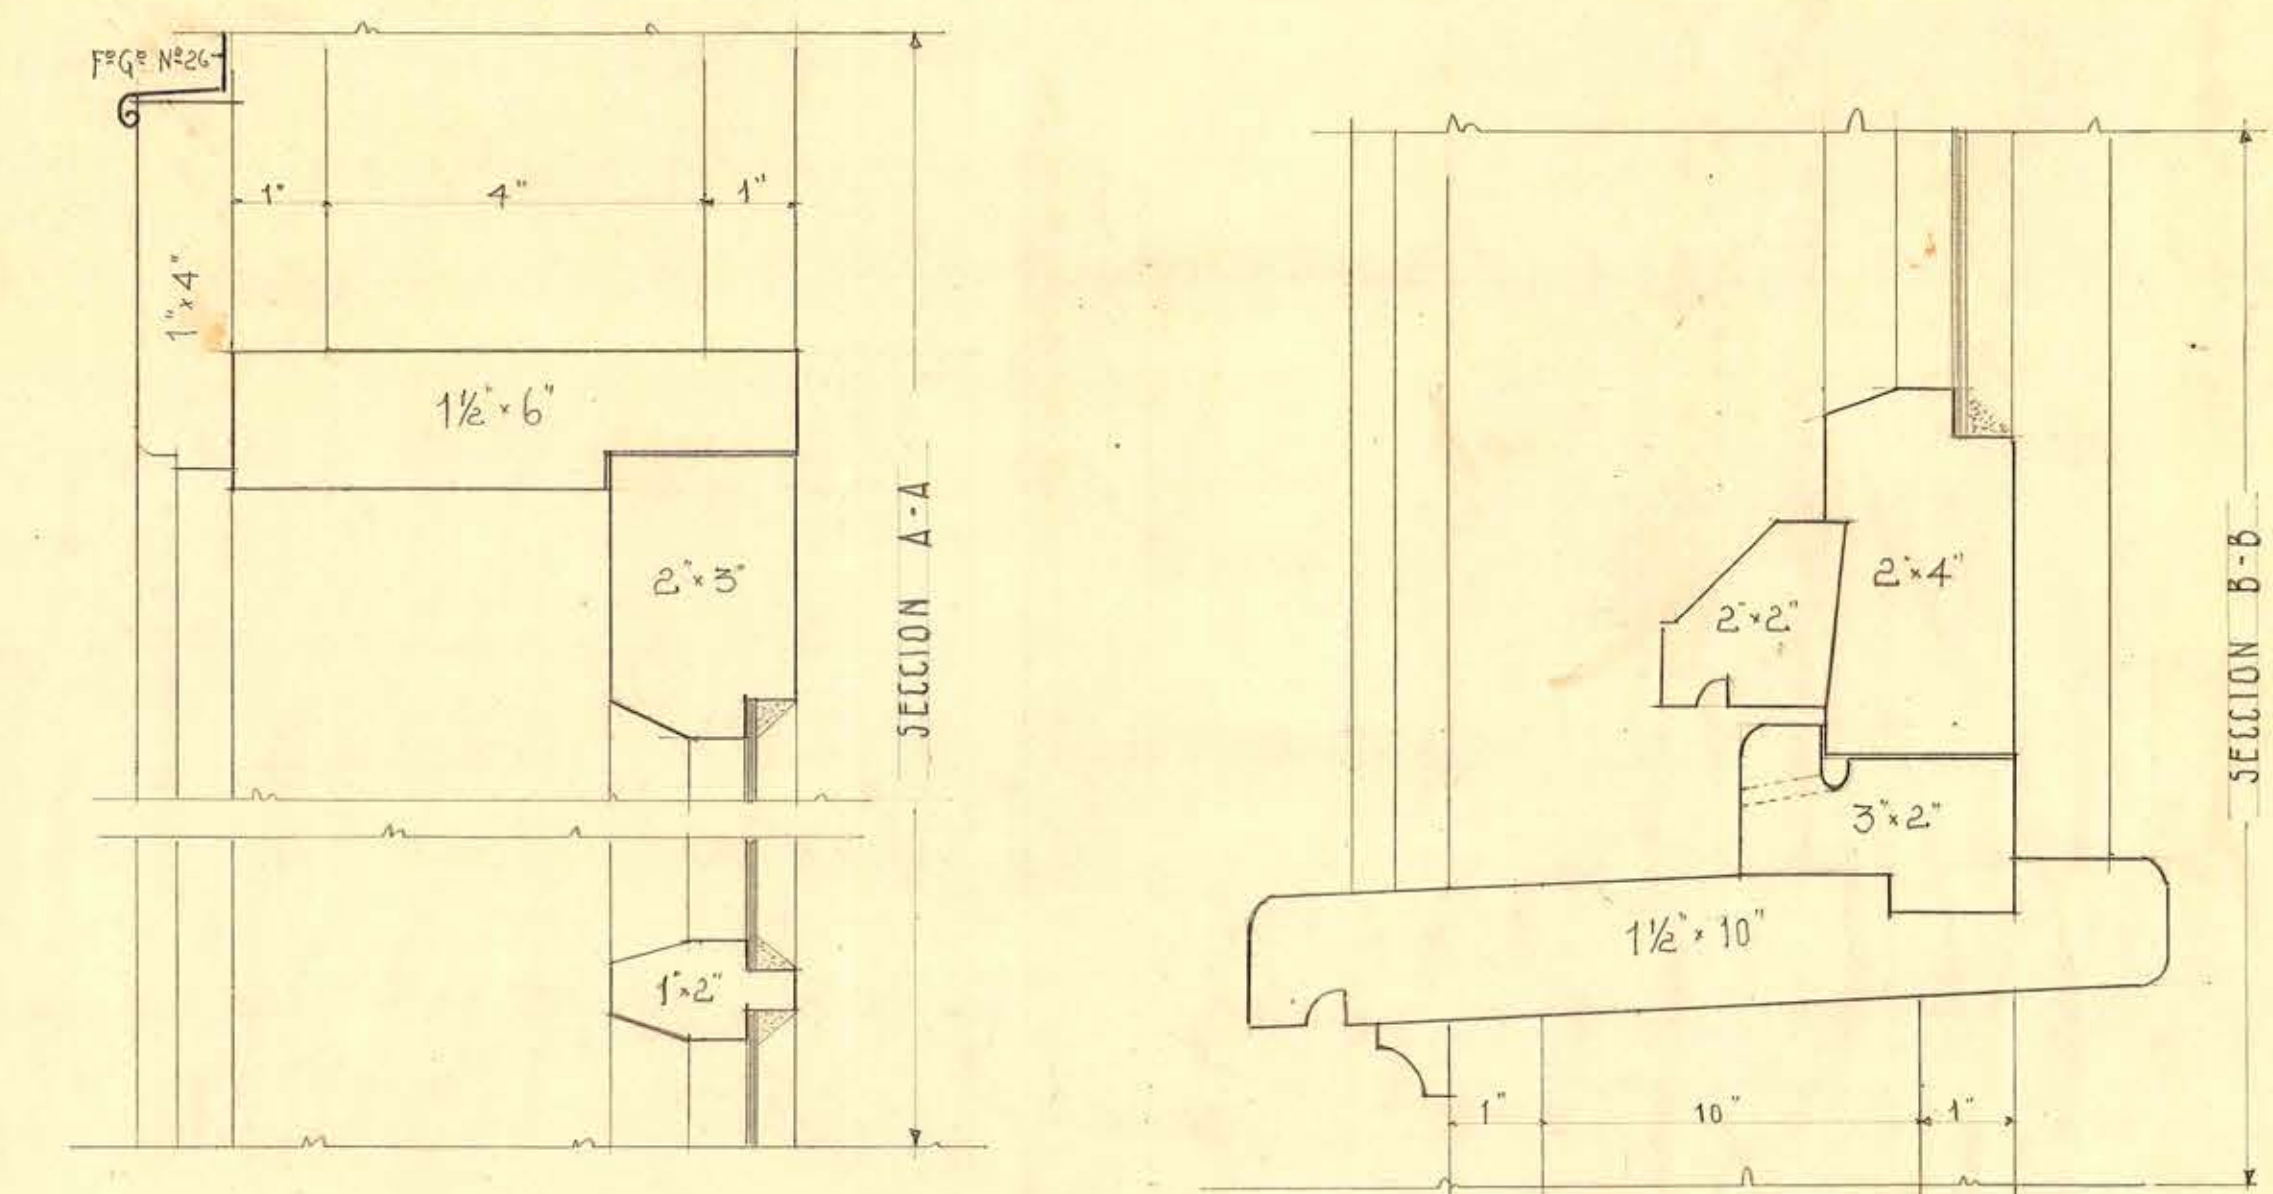


FACHADA NORTE

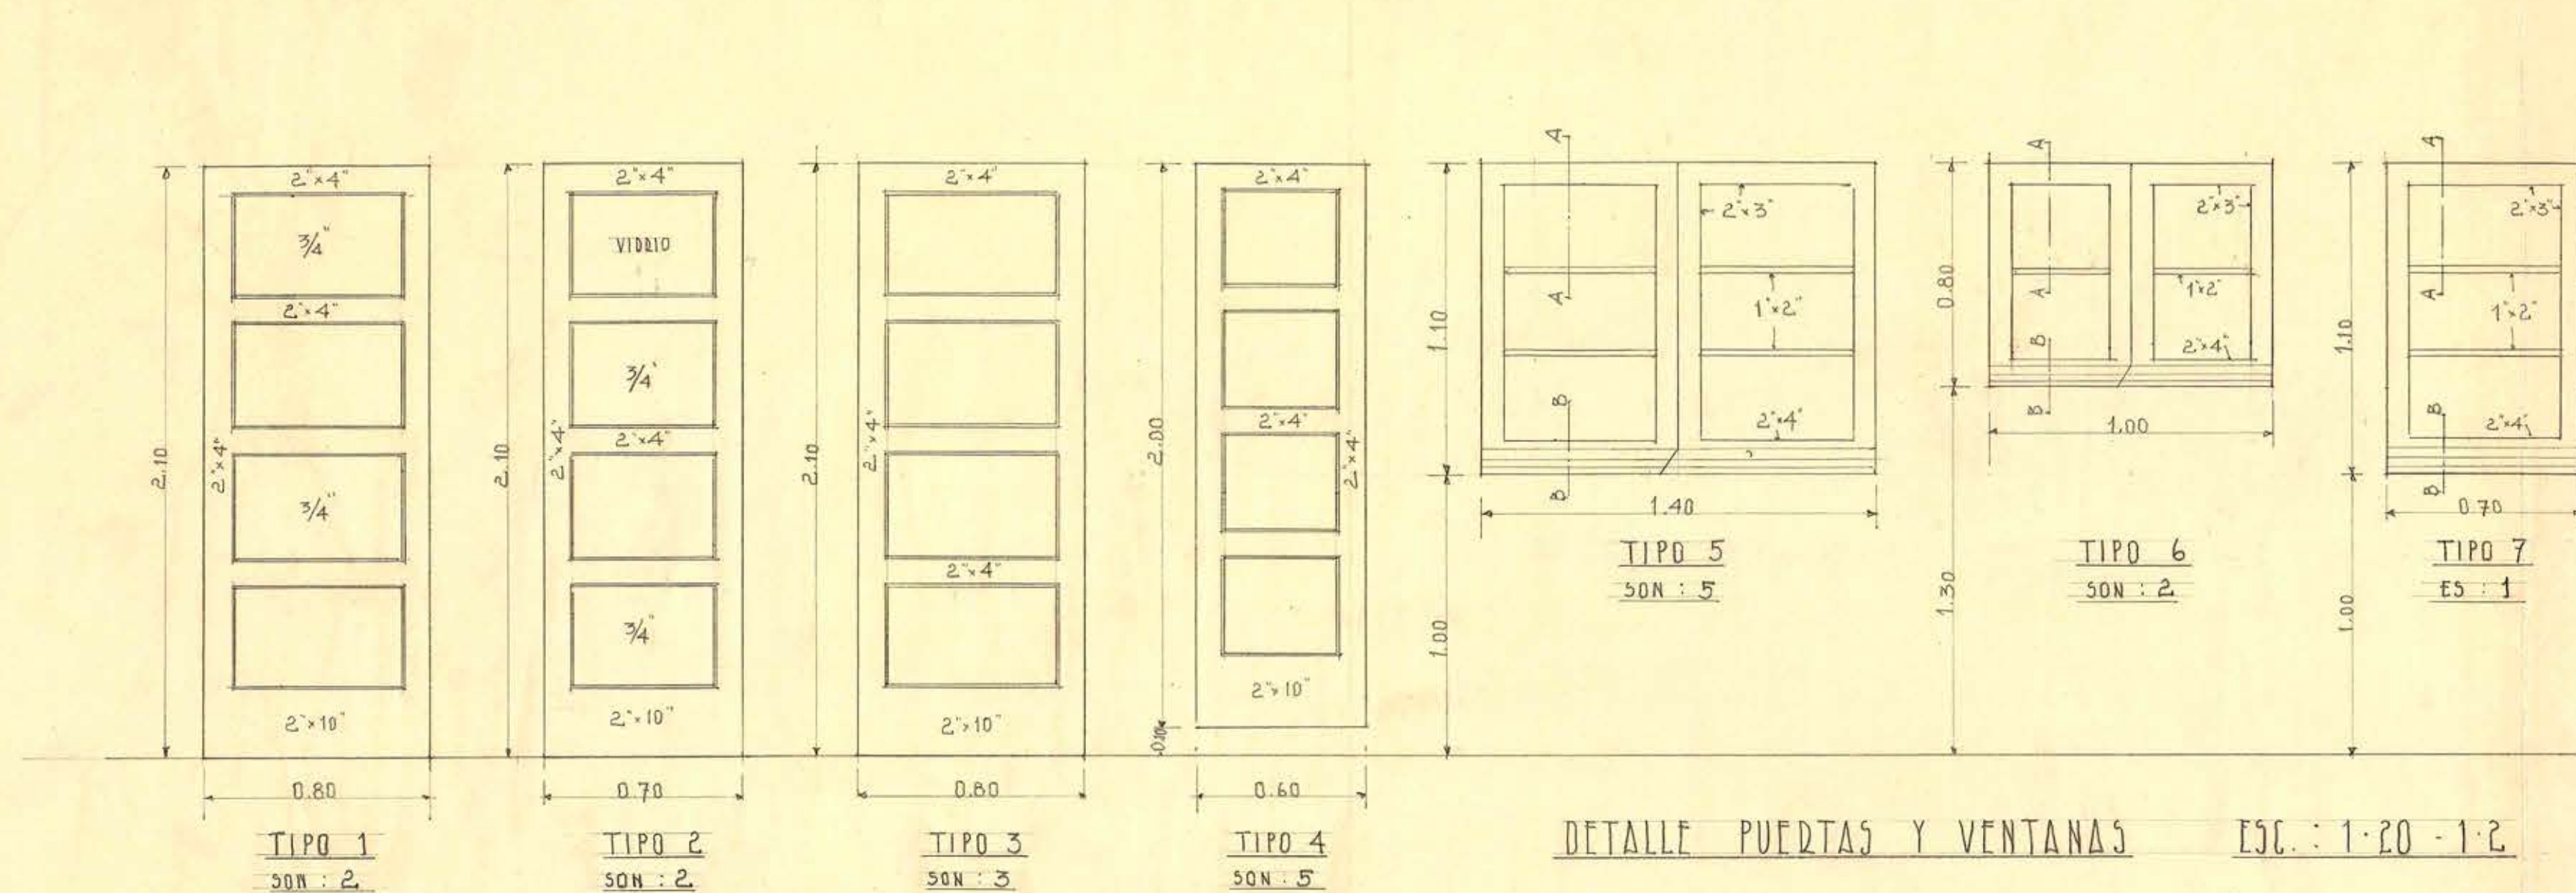

FACHADA PONIENTE

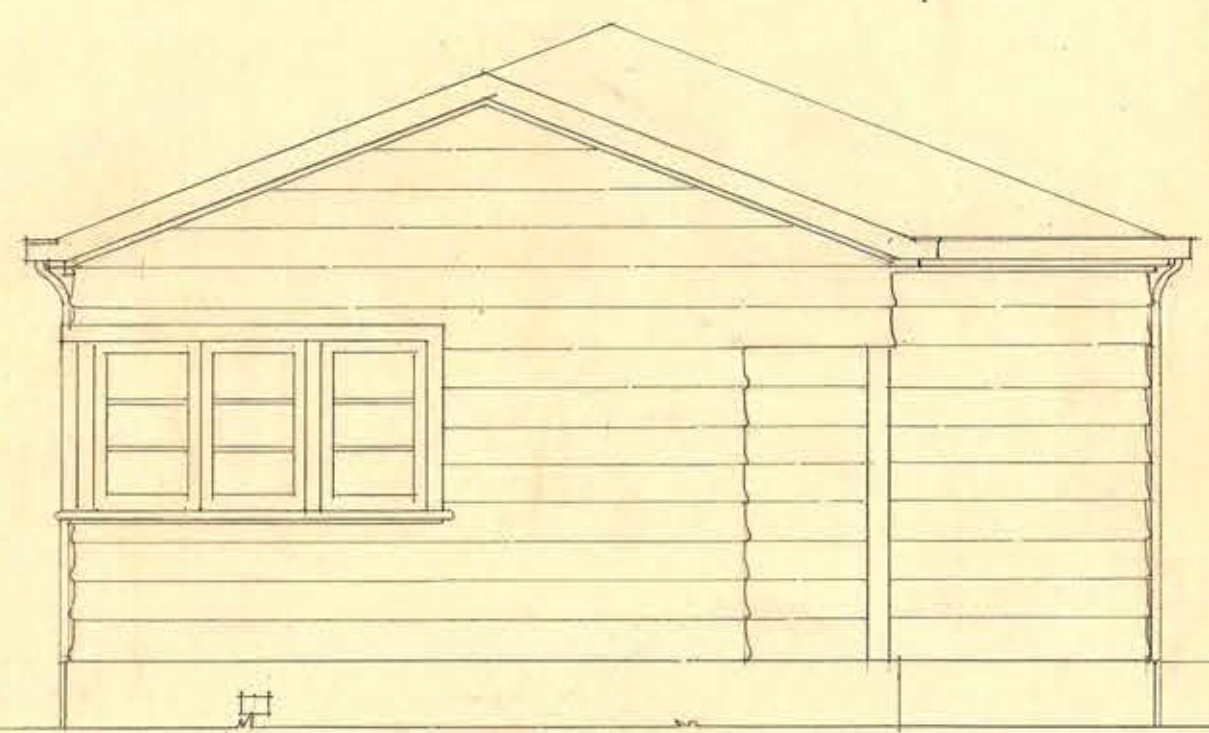

FACHADA SUR

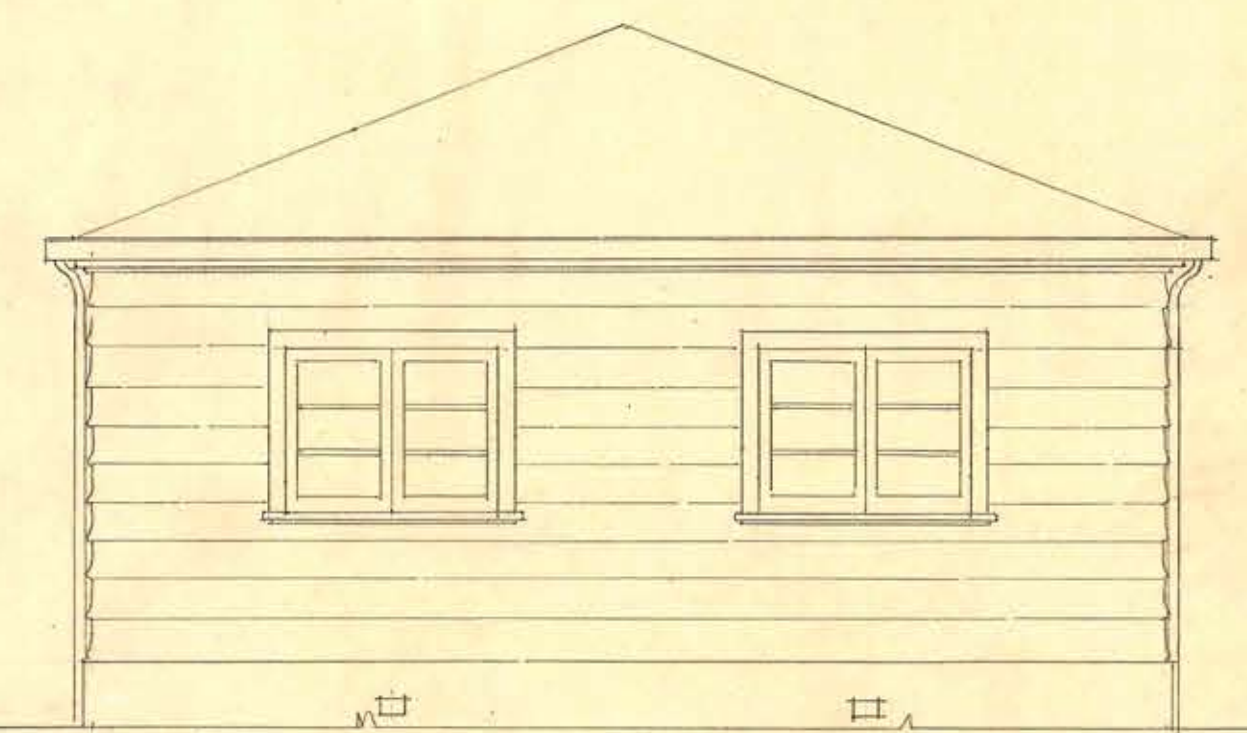

FACHADA ORIENTE

