




centro 752
 11/1/34

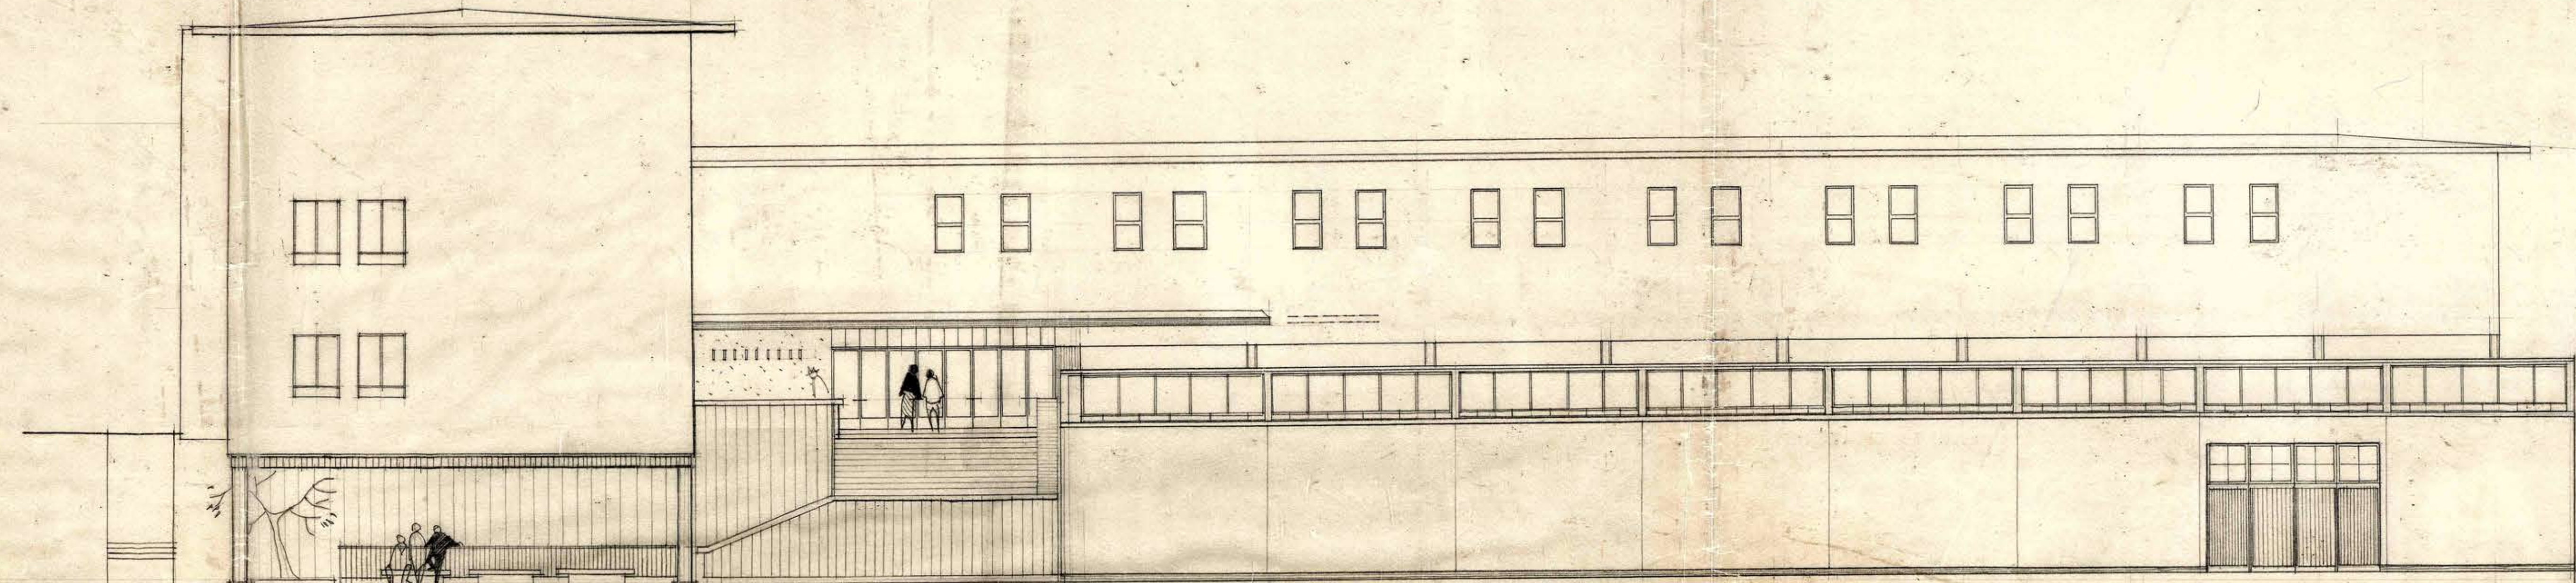

FACHADA PRINCIPAL, SUR
 CALLE CARRERA


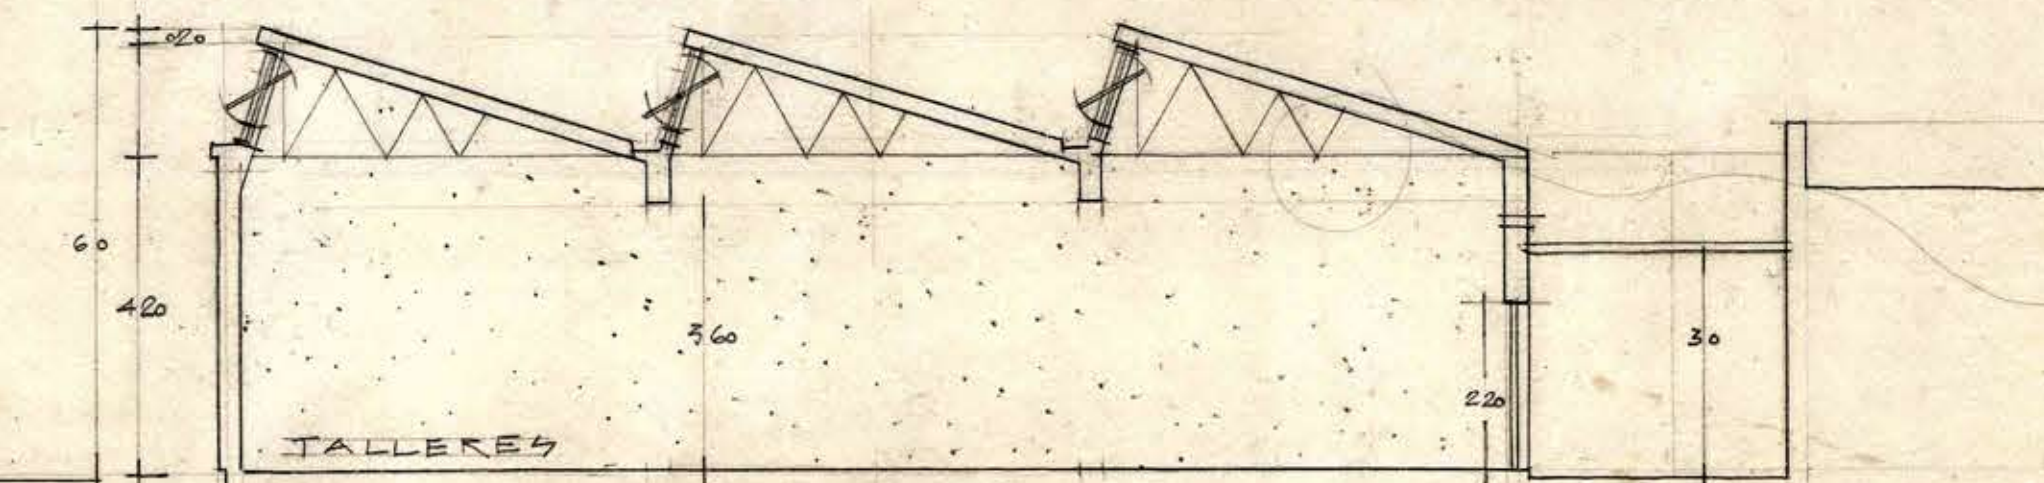


CORTE TALLERES E 1/100 CC'

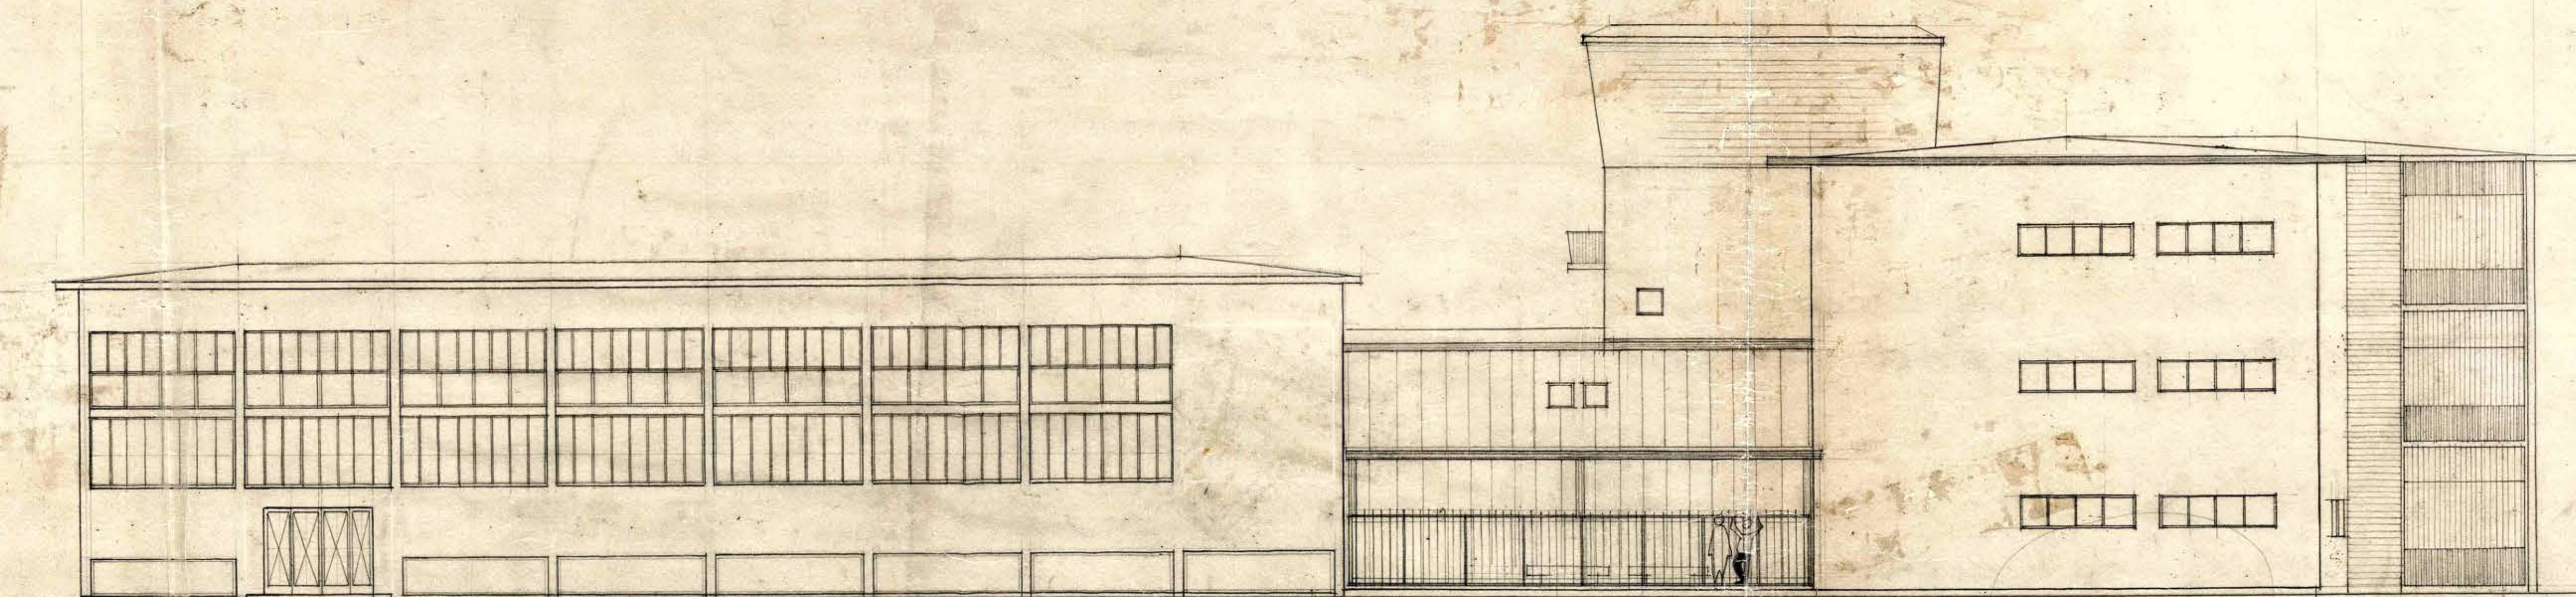

FACHADA NORTE
 CALLE STA. ROSA

CORTE GIMNASIO E 1/100 DD'

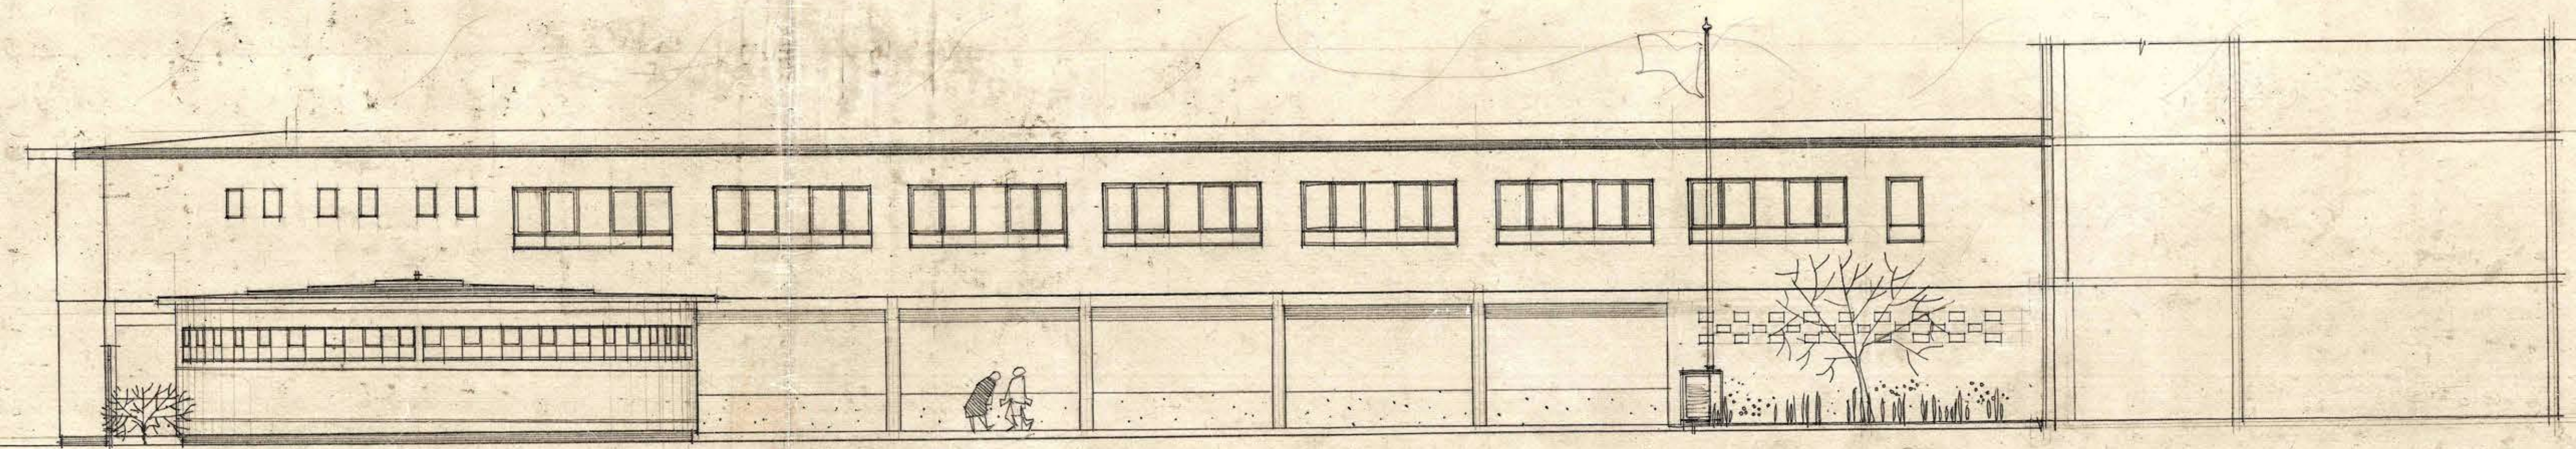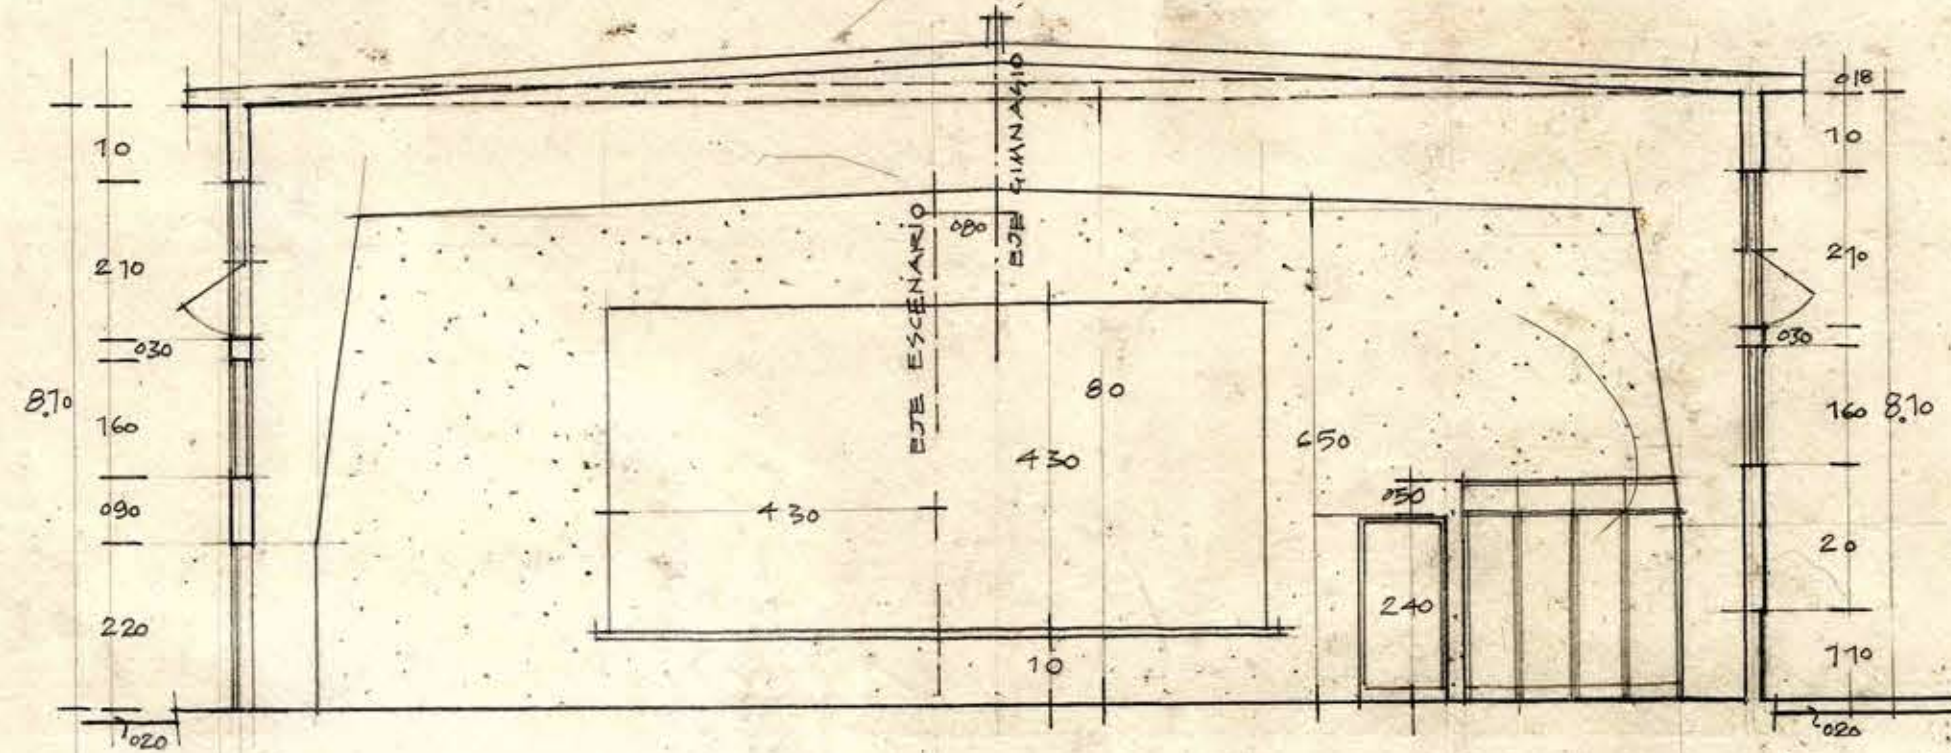

FACHADA SUR DEL PATIO INTERIOR

1.20 X 0.70