



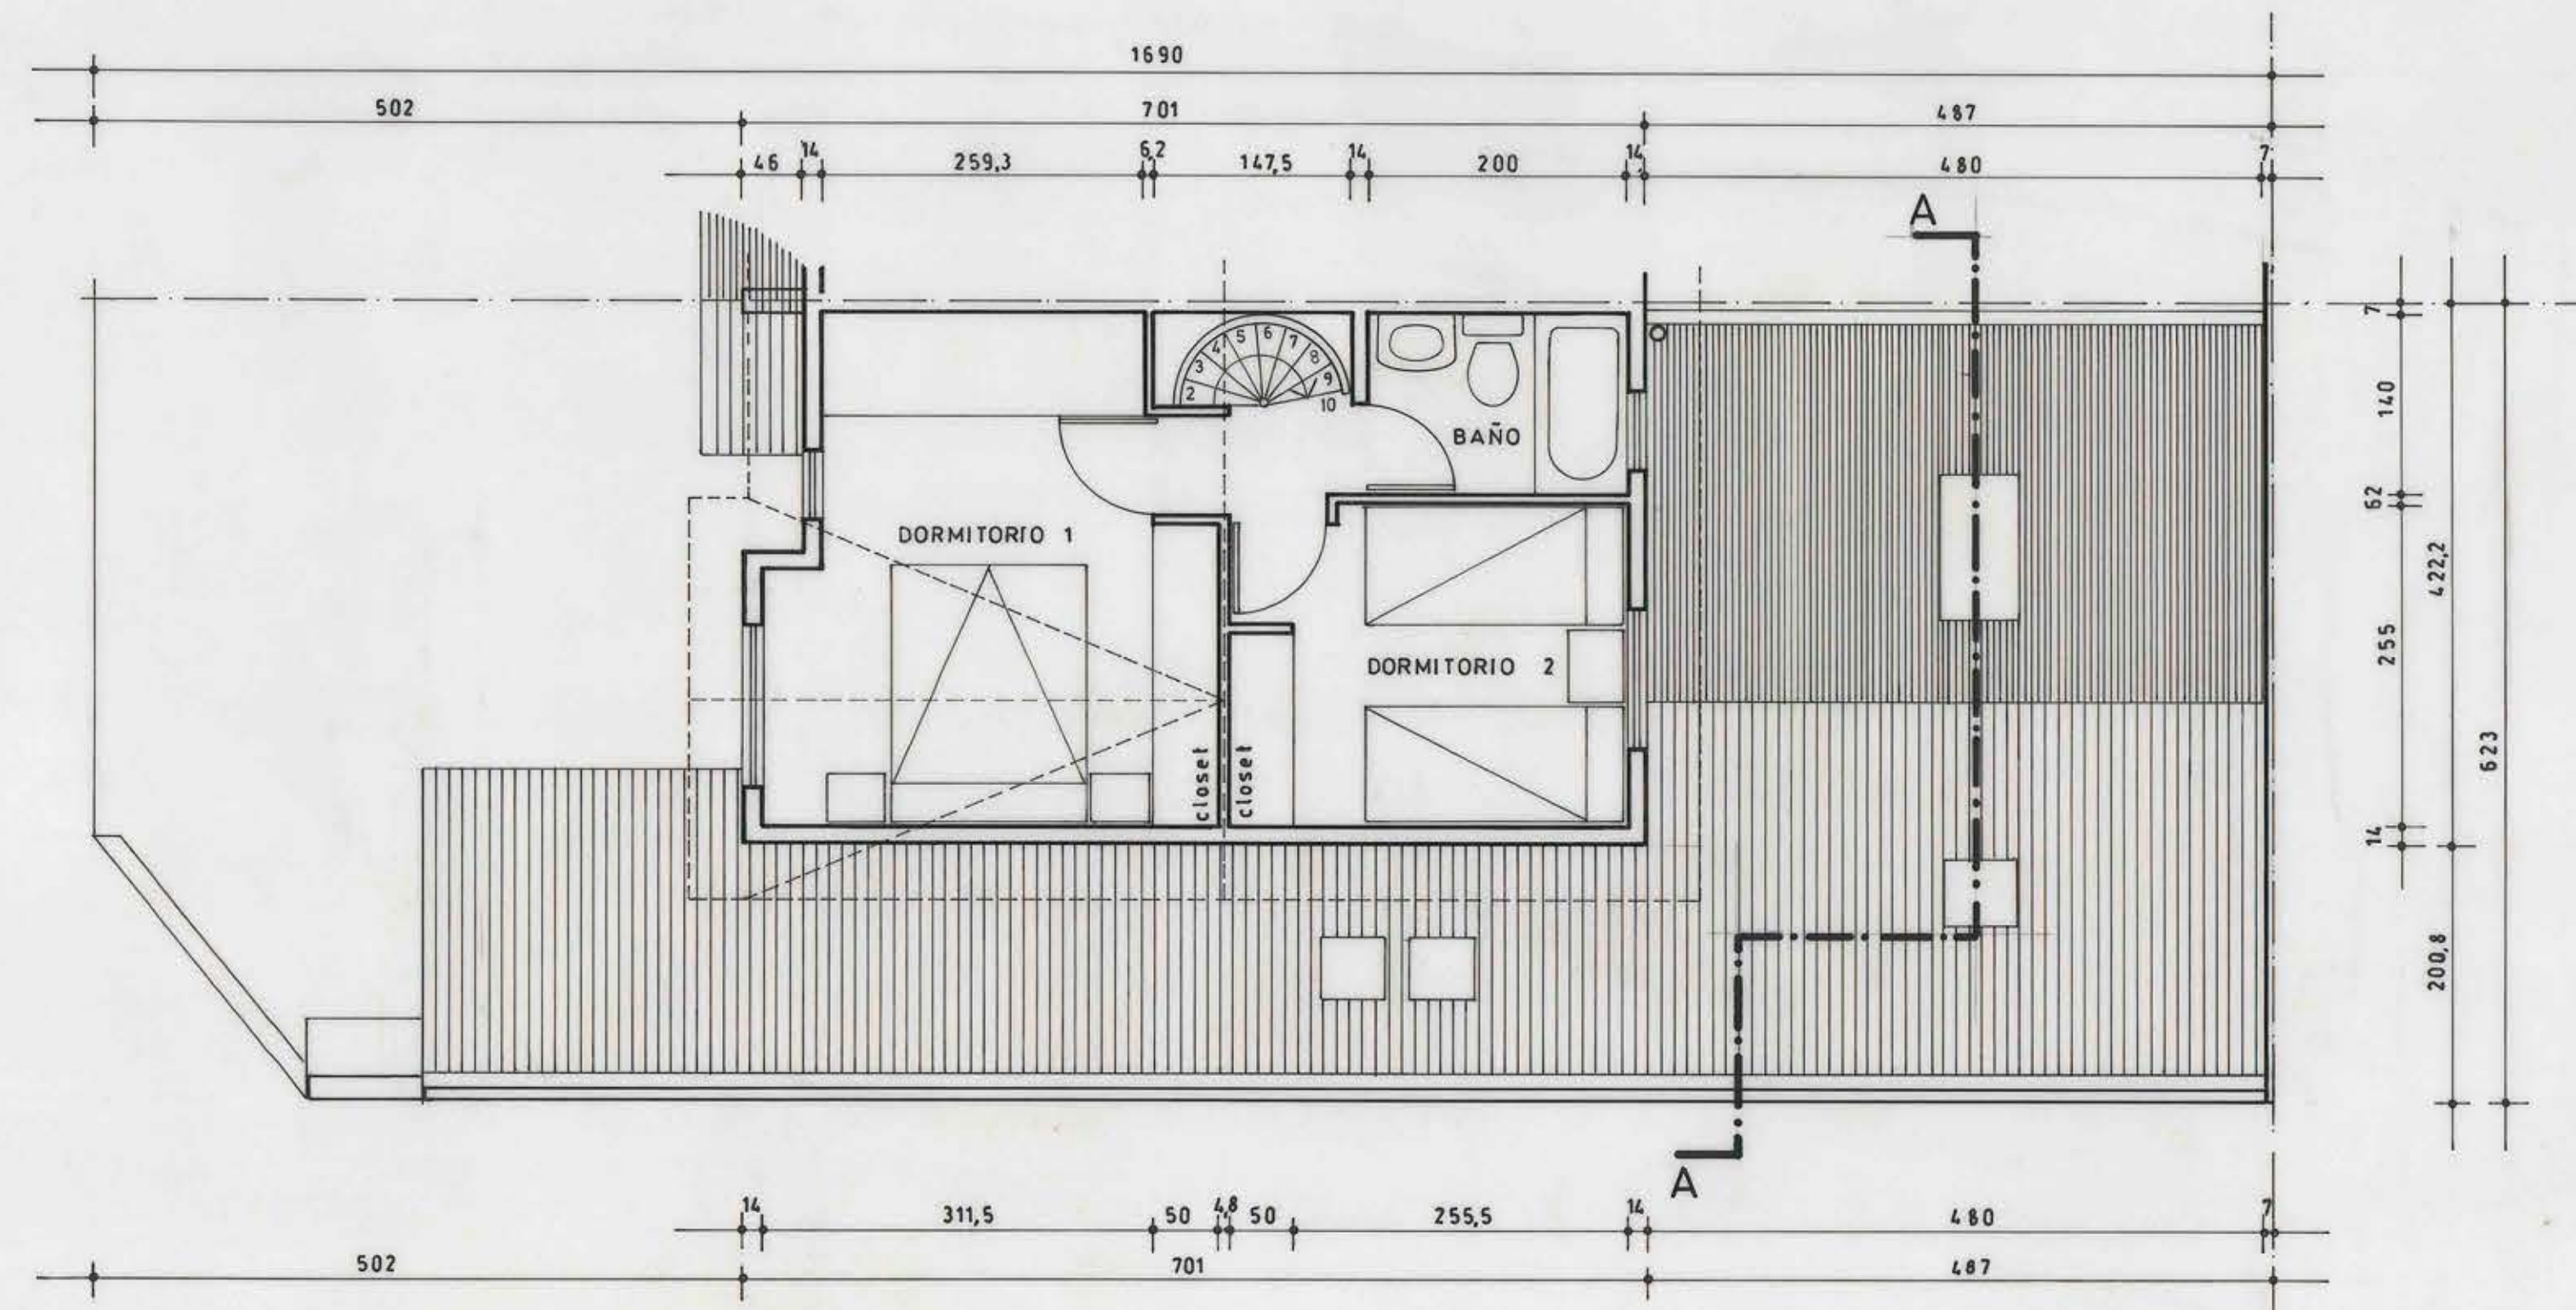


PLANTA SEGUNDO PISO
ESCALA 1:50

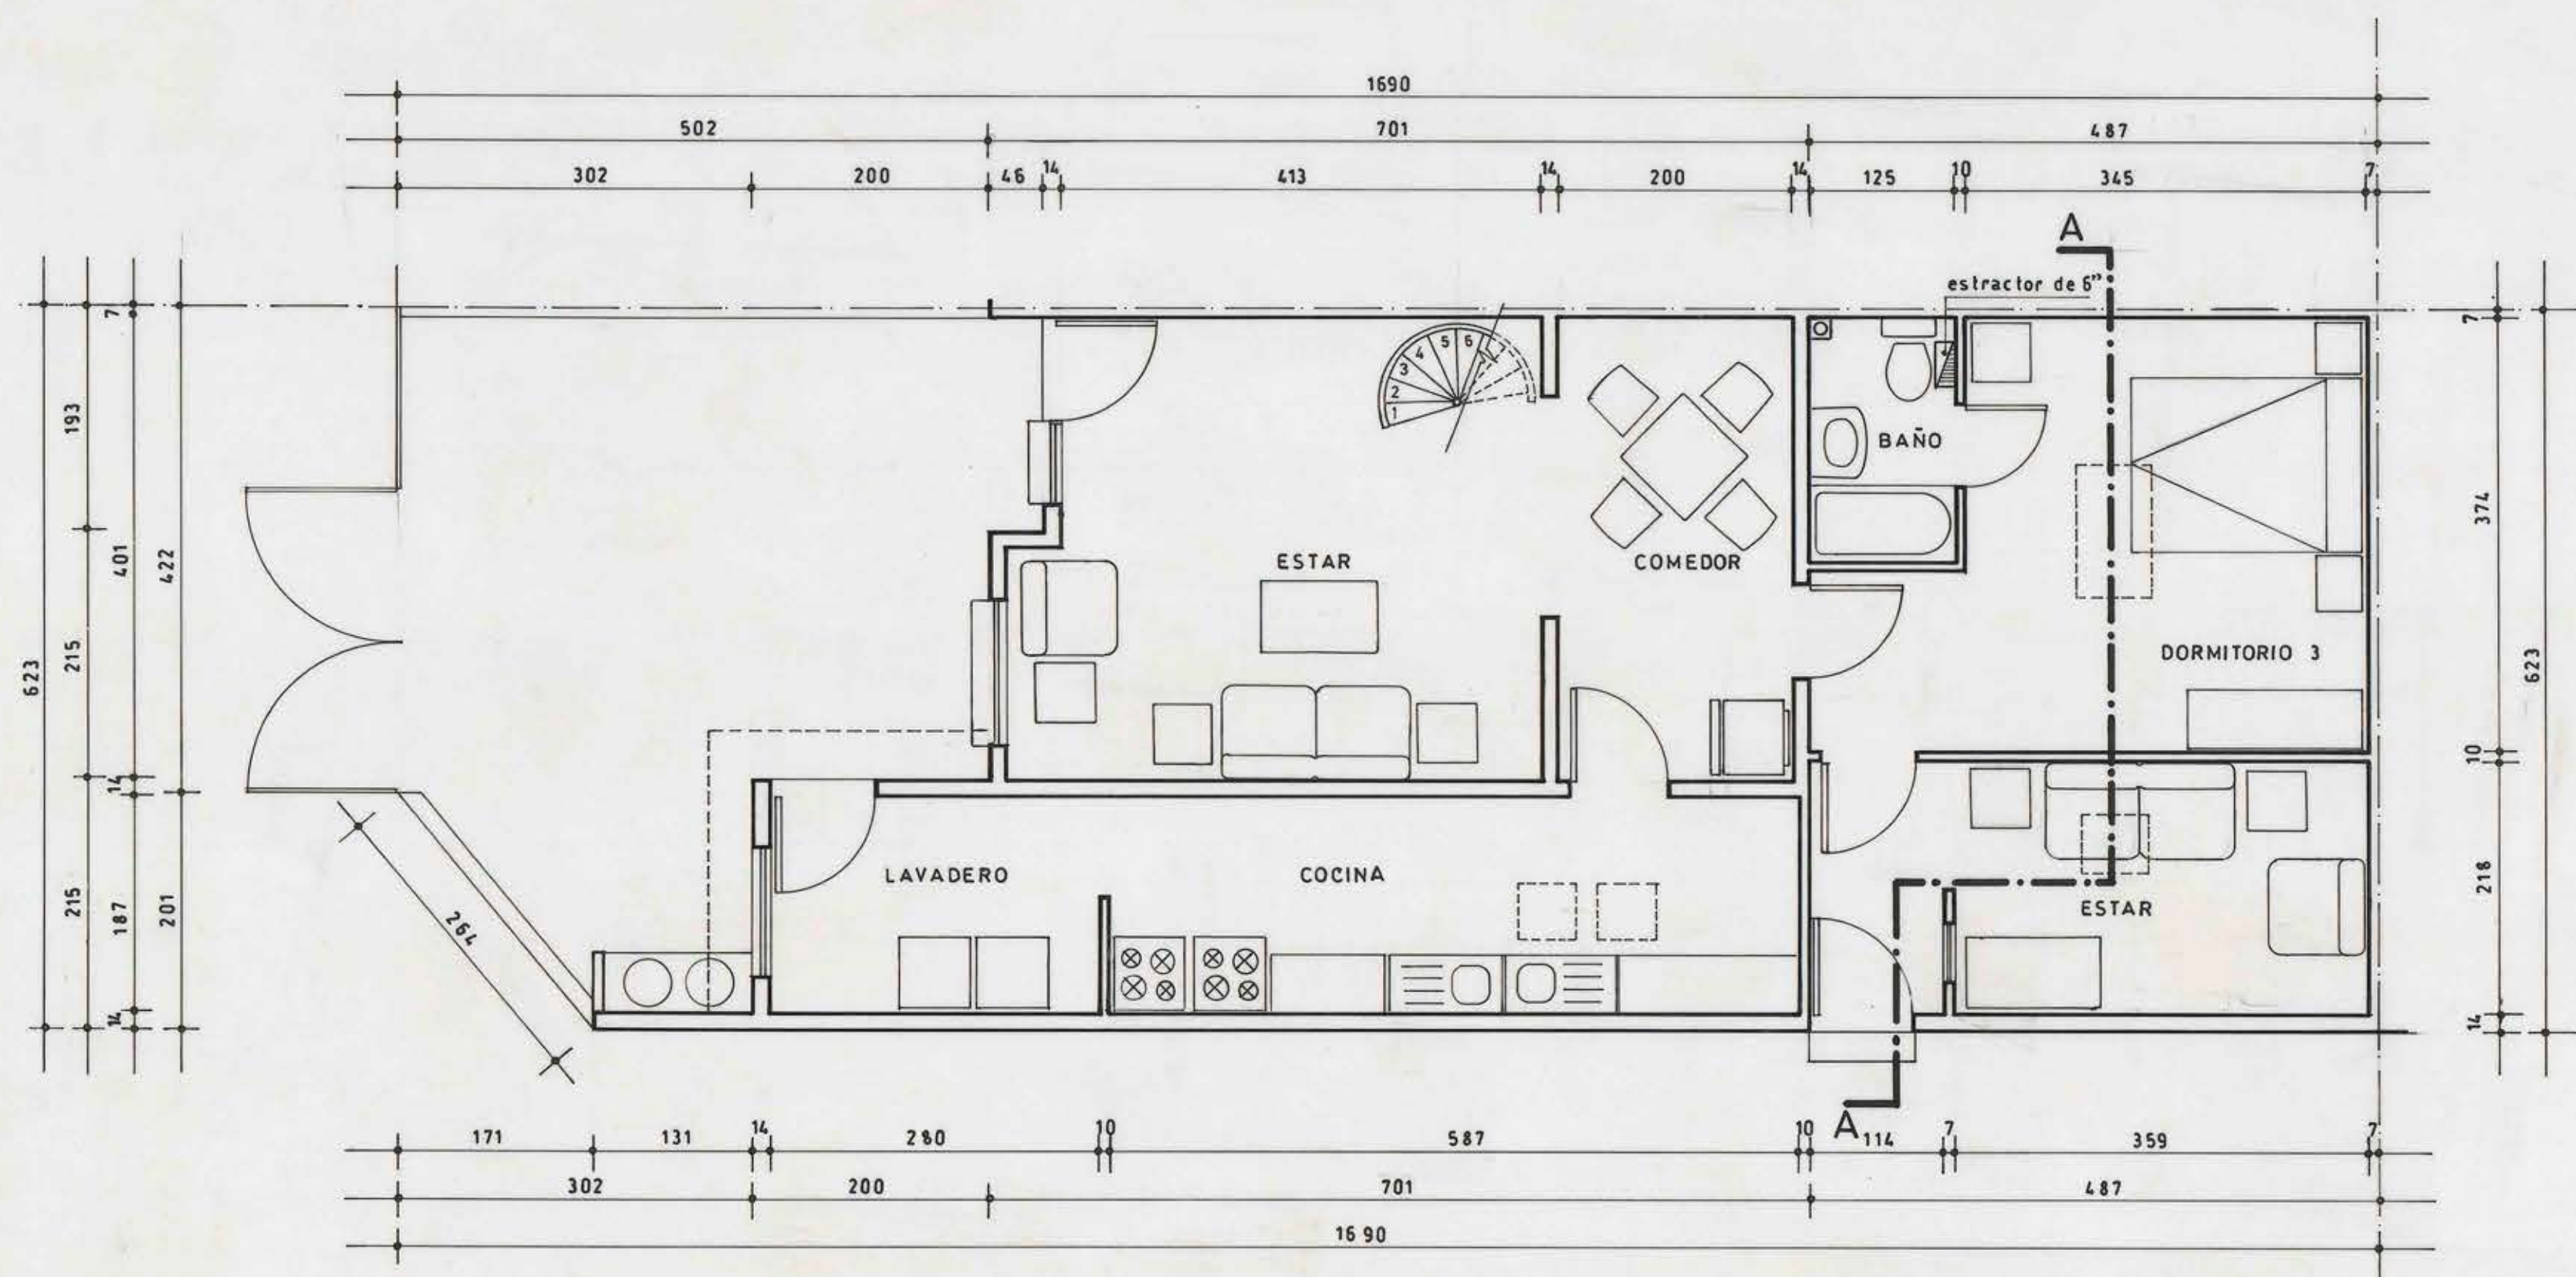


PLANTA PRIMER PISO
ESCALA 1:50




ELEVACION PRINCIPAL
ESCALA 1:50

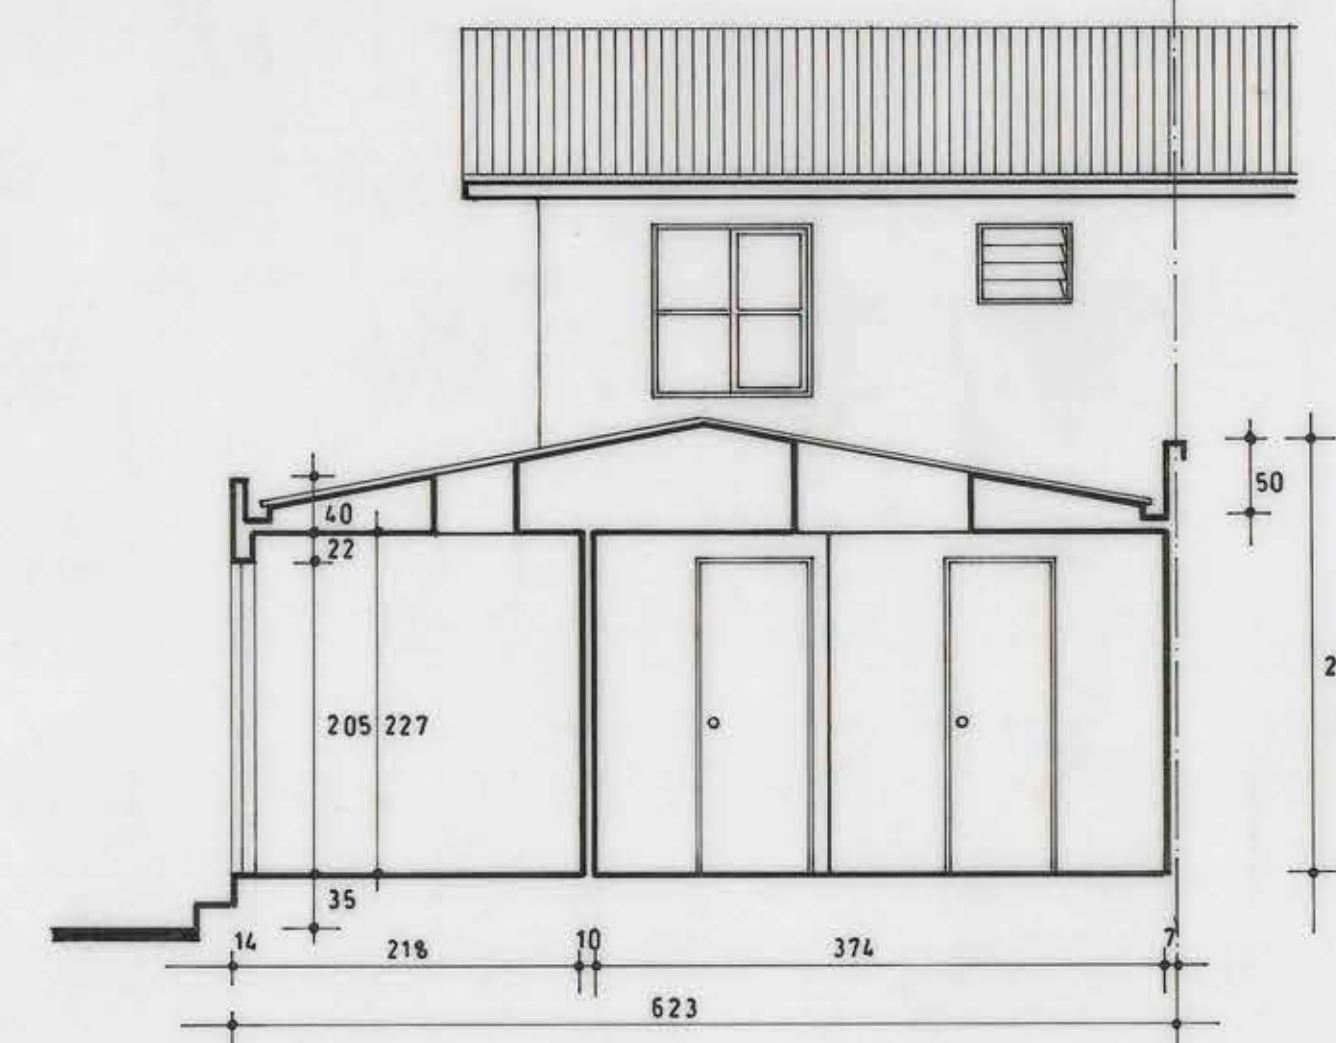

CORTE A-A-ELEVACION POSTERIOR
ESCALA 1:50

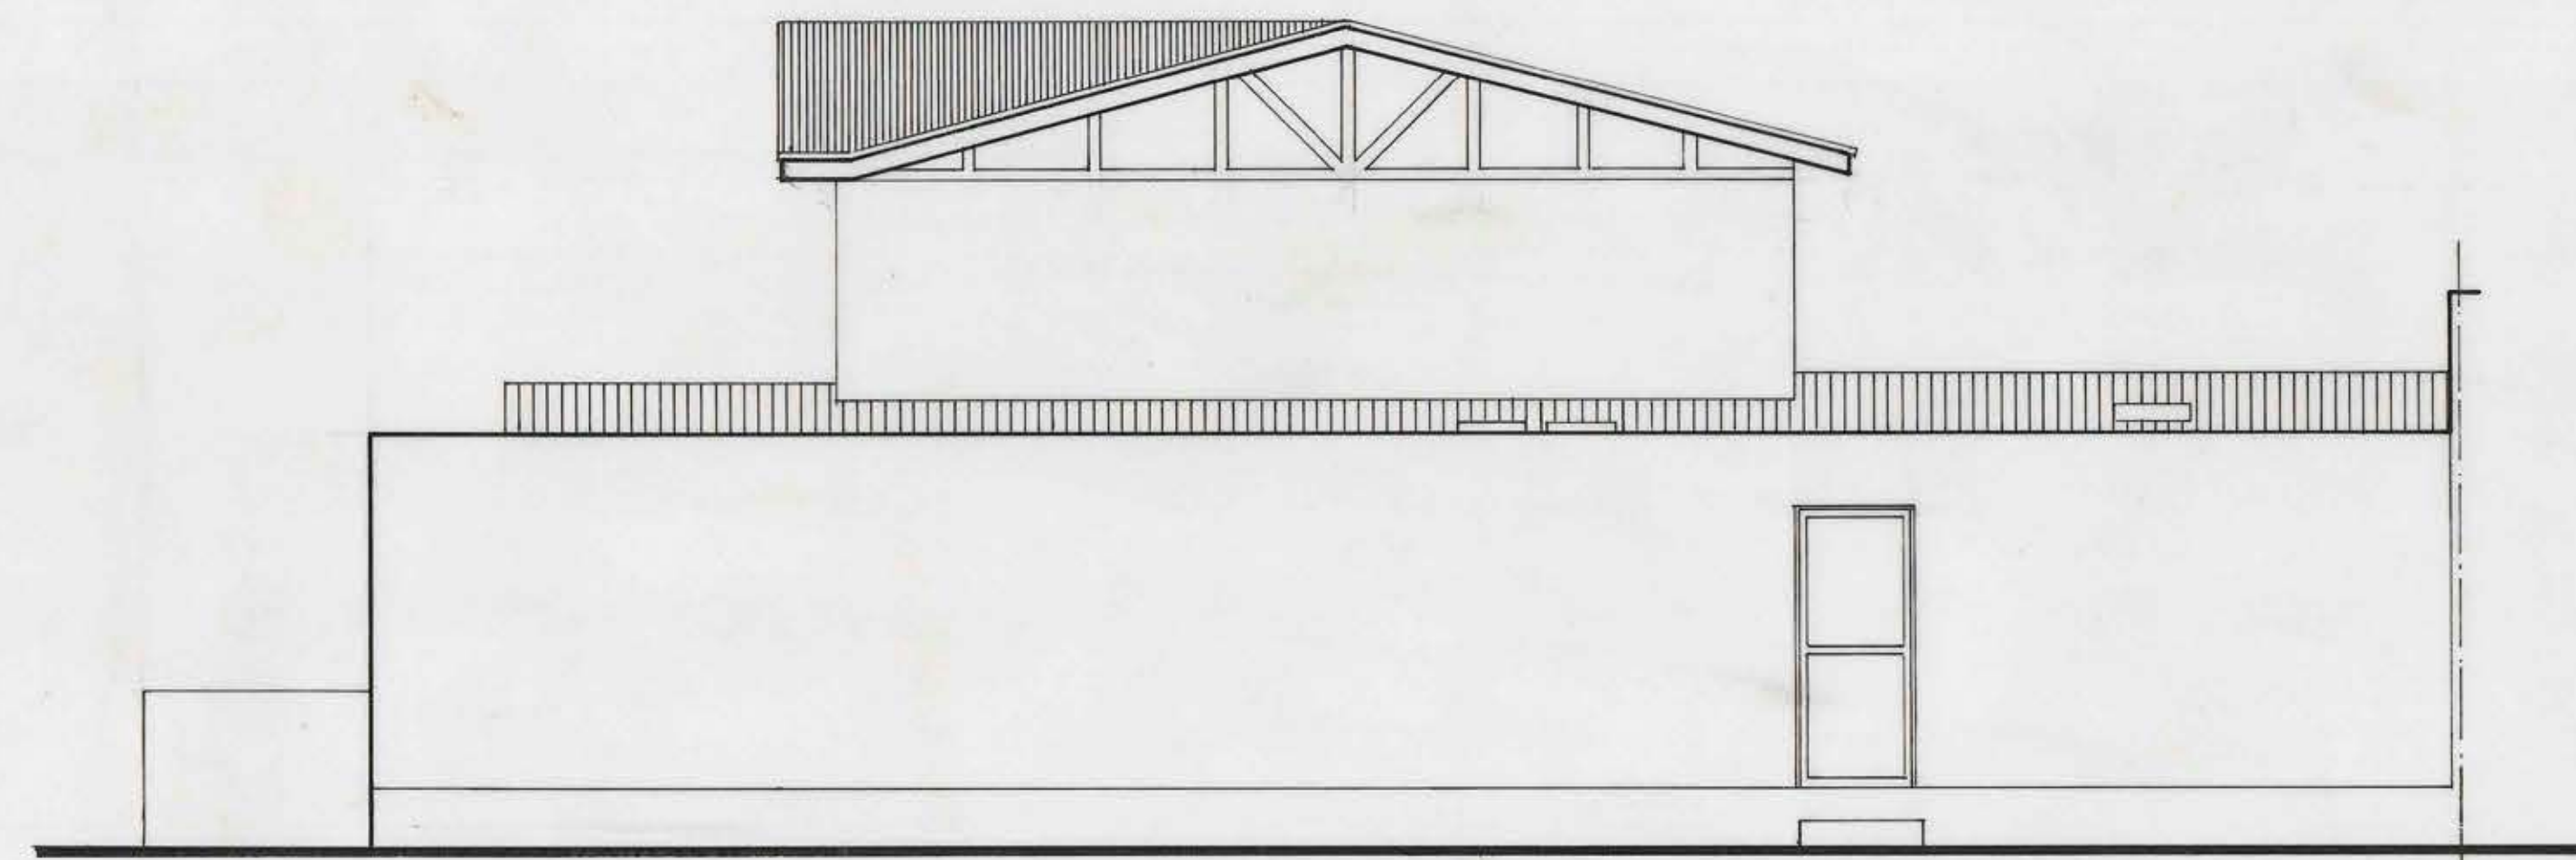


ELEVACION LATERAL
ESCALA 1:50

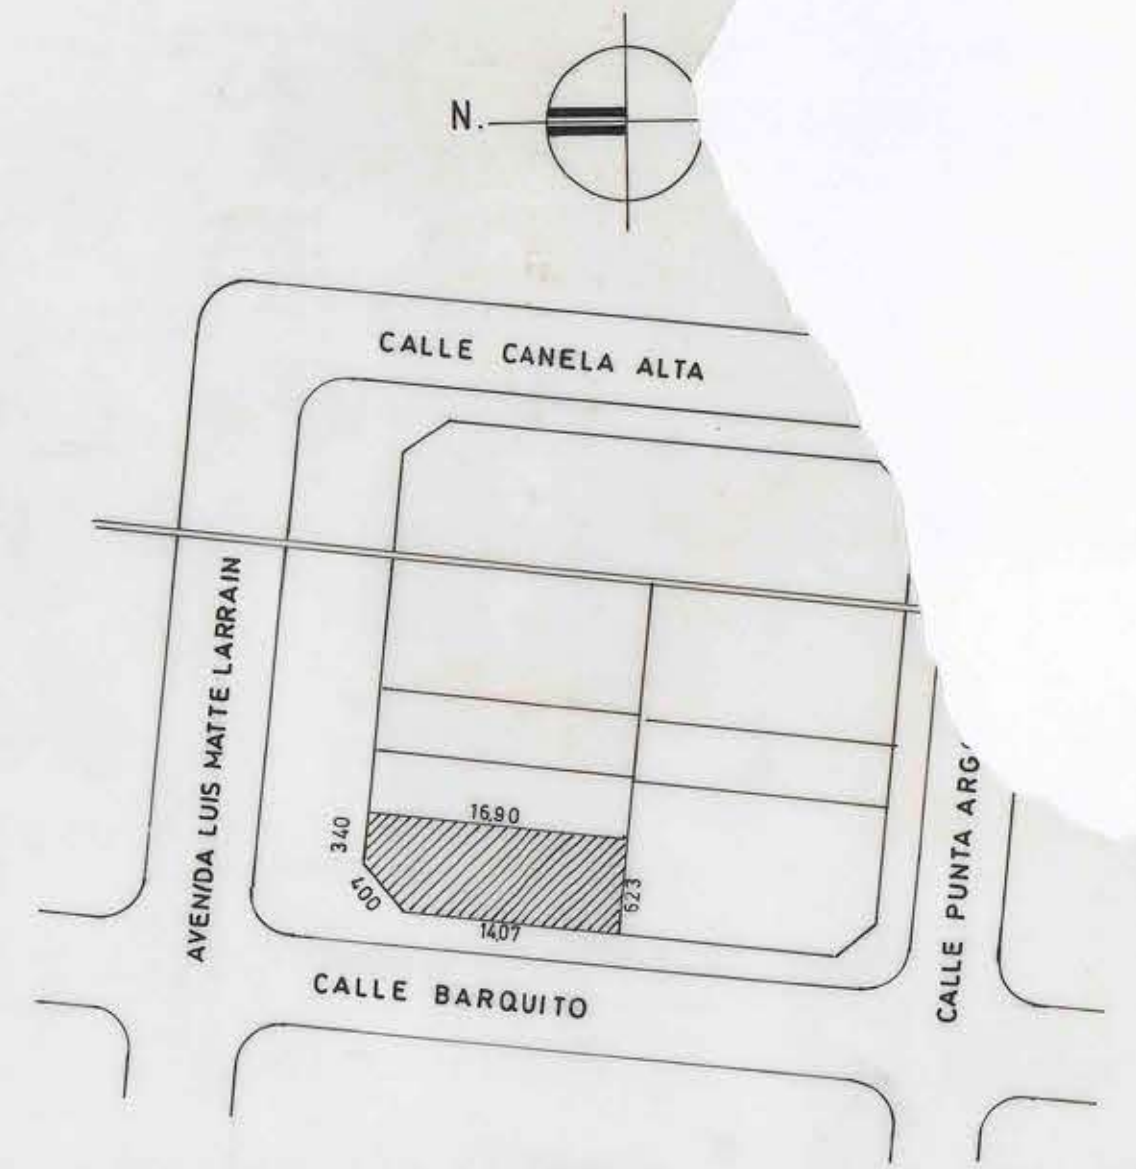

PLA
PLANO DE UBICACION
ESCALA 1:500

CUADRO DE SUPERFICIES

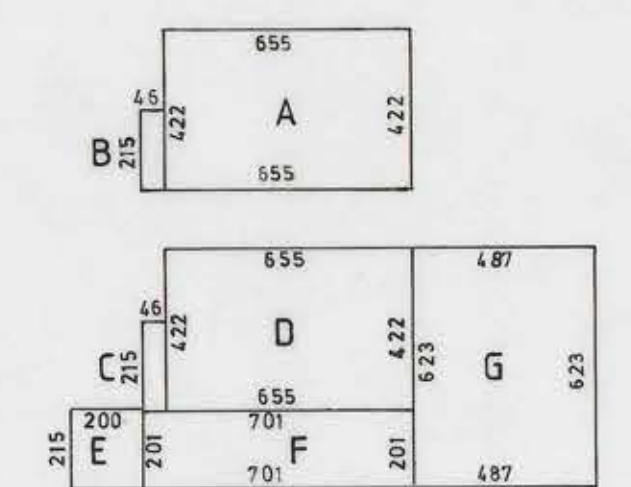

A	6,55 x 4,22	=	27,64 m ²
B	2,15 x 0,46	=	0,99 m ²
SUP. TOTAL 2º PISO EXIST.			28,63 m ²
C	6,55 x 4,22	=	27,64 m ²
D	2,15 x 0,46	=	0,99 m ²
SUP. TOTAL 1º PISO EXIST.			28,63 m ²
SUP. TOTAL CONST. EXIST.			57,26 m ²
E	2,15 x 2,00	=	4,30 m ²
F	7,01 x 2,01	=	14,09 m ²
G	6,23 x 4,87	=	30,34 m ²
SUP. TOTAL AMPLIACION			48,73 m ²
SUP. TOTAL 1º PISO			77,36 m ²
SUP. TOTAL VIVIENDA			105,99 m ²
SUPERFICIE TOTAL TERRENO			101,20 m ² (segun cert.)
			103,57 m ² (segun plano)

REGULARIZACION VIVIENDA

PROPIETARIA : XIMENA ROBERTA PAOLA TORRES ANDRADE
UBICACION : AVENIDA LUIS MATTE LARRAIN Nº 02603
COMUNA : CONJUNTO HAB. DON RAMON PUENTE ALTO

FECHA : NOVIEMBRE 2004 ESCALA 1:50

PROPIETARIO

ARQTO. CARLOS DIAZ IBARRA