




FACHADA Y CORTE A-A

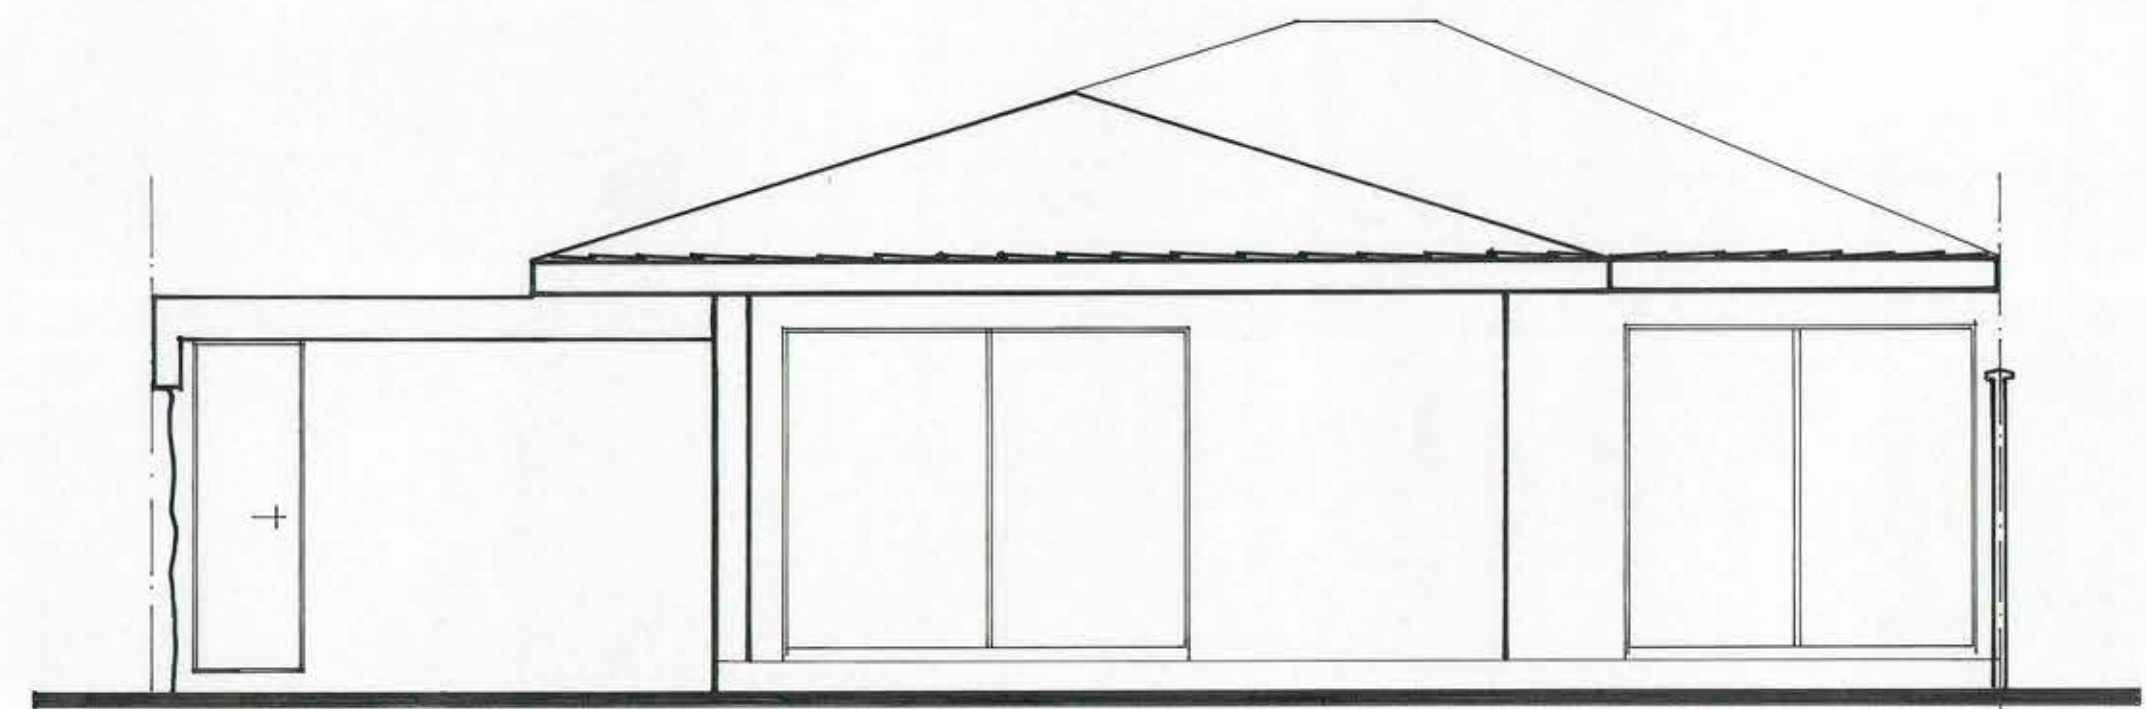

FACHADA PRINCIPAL

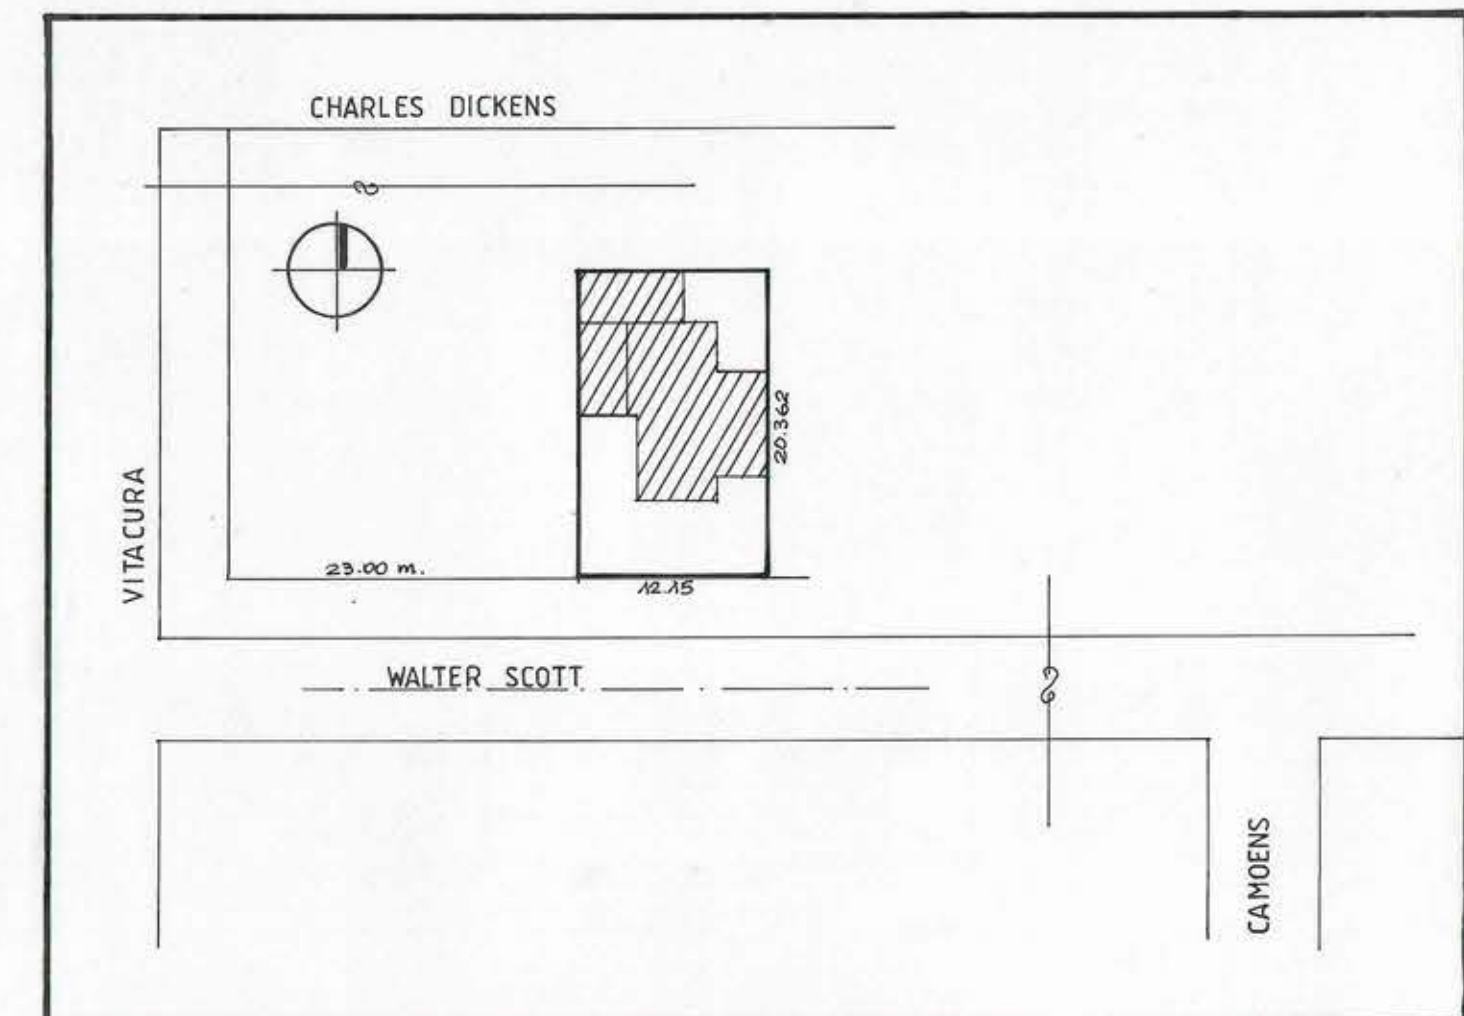

PLANO DE UBICACION
ESC. 1:500

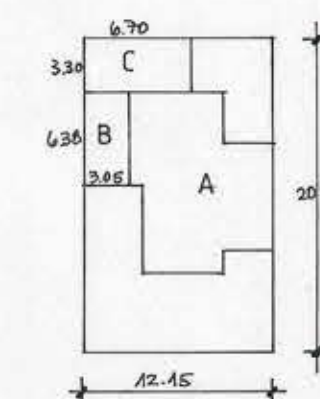

SUPERFICIES

A	VIVIENDA EXISTENTE	90.34 m ²	
	APROB. N° 135 del 11.10.1967		
B	3.05 x 6.38 = 19.46 m ² AMPLIACION	19.46 m ²	
C	3.30 x 6.70 = 22.11 m ² AMPLIACION	22.11 m ²	
TOTAL		131.91 m ²	
SUPERFICIE TERRENO		247.40 m ²	100%
SUPERF. 1° PISO		131.91 m ²	53%
SUPERF. PATIOS		115.49 m ²	47%

REGULARIZACION LEY 19727

COMERCIO

PROPIETARIO	UBICACION	ESCALA
REBECA VALDES YAÑEZ	WALTER SCOTT N° 1667 VITACURA	1:50
PLANO	LAMINA	
PLANTA ARQUIT.-ELEVACIONES - CORTE - UBICACION - SUPERFICIES	1	
PROP. REBECA VALDES YAÑEZ	ARQTO. ICA ELIZABETH BARROS C. LEVANTO Y DIBUJO OSCAR CASTRO R	DE UNO
		SEPT. 2001

WALTER SCOTT

82078