


Losa 305 AP h=10 =

Losa 306 AP h=10 =
Losa 311 AP h=10

Losa 307 AP h=10 =
Losa 312 AP h=10

Losa 308 AP h=10 =
Losa 313 AP h=10

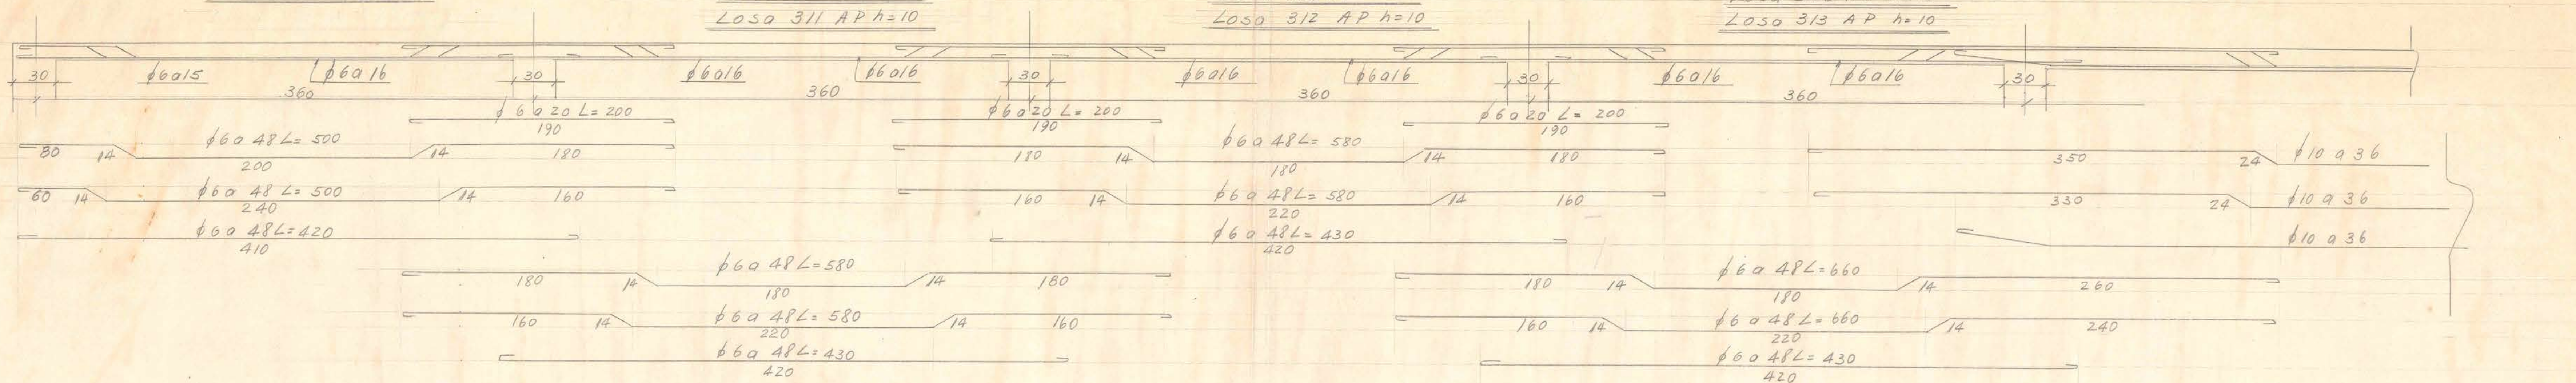


Losa 308 AP h=10

Losa 309 AP h=15

Losa 301 AS h=10

Losa 305 AS h=10

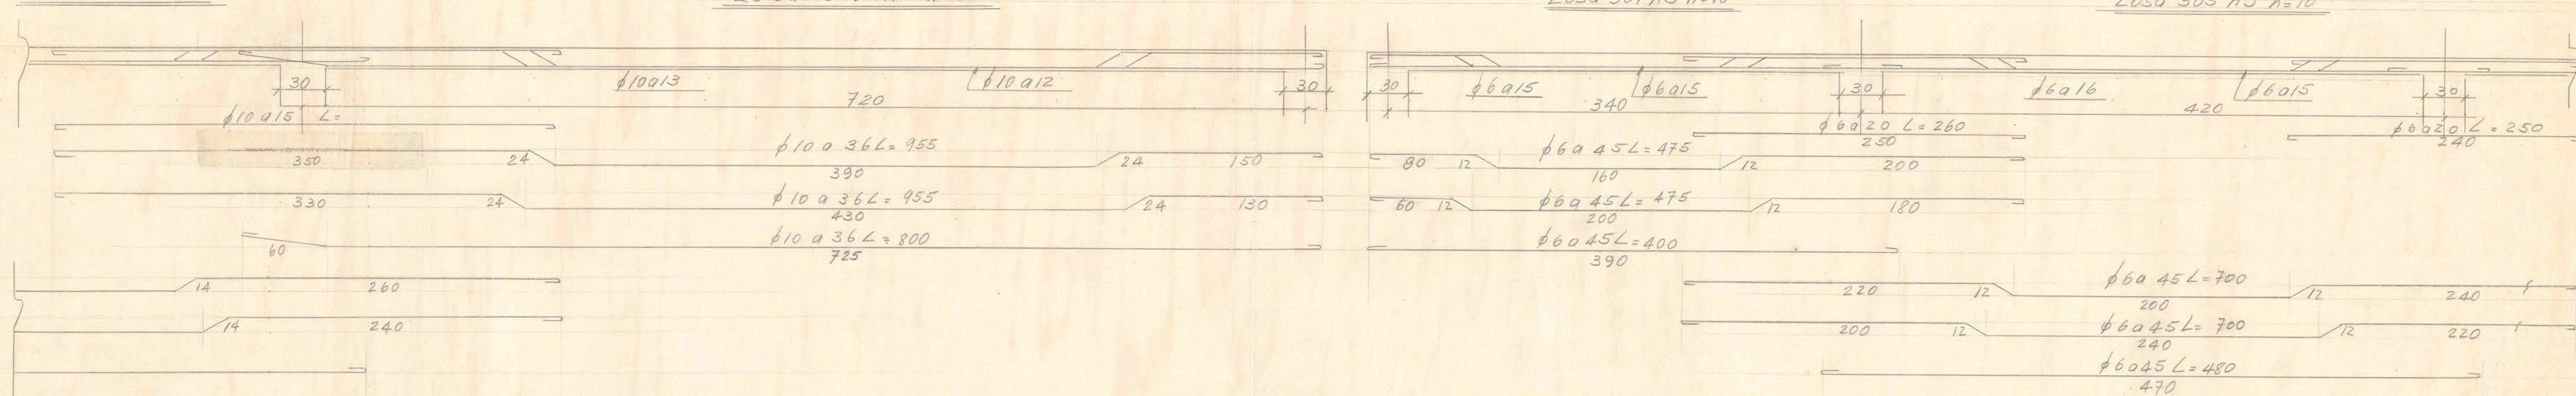


Losa 310 AS h=10

Losa 302 = 303 AS h=10

Losa 306 = 307 AS h=10

Losa 311 = 312 AS h=10

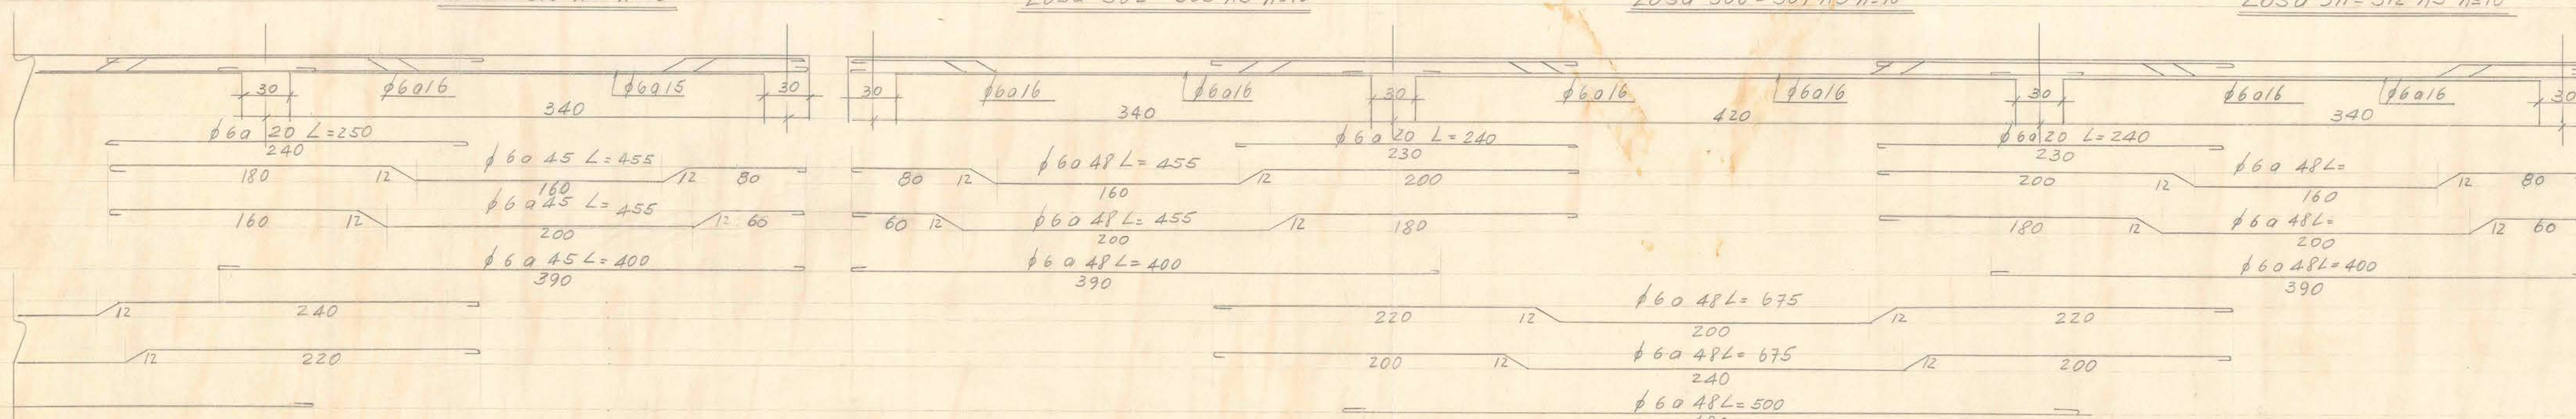


Losa 313 AS h=10

Losa 308 AS h=10


Losa 304 AP h=10

Losa 304 AP h=10

Losa 309 AS h=15

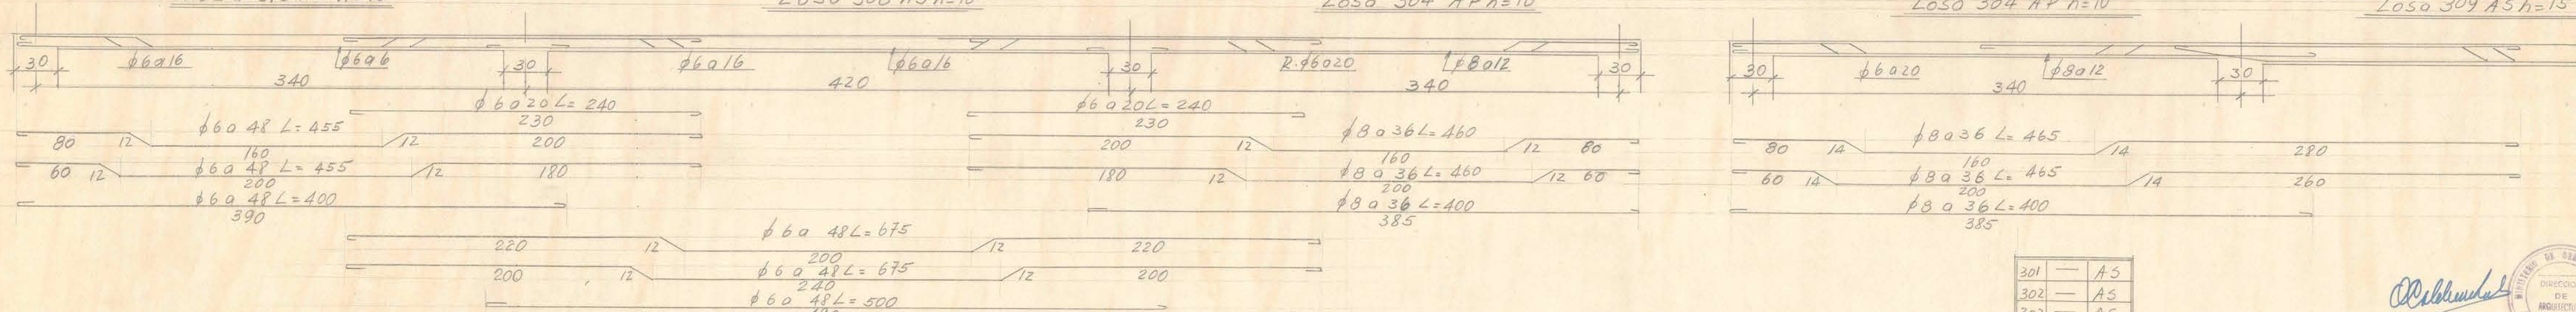

Losa 309 AS h=15

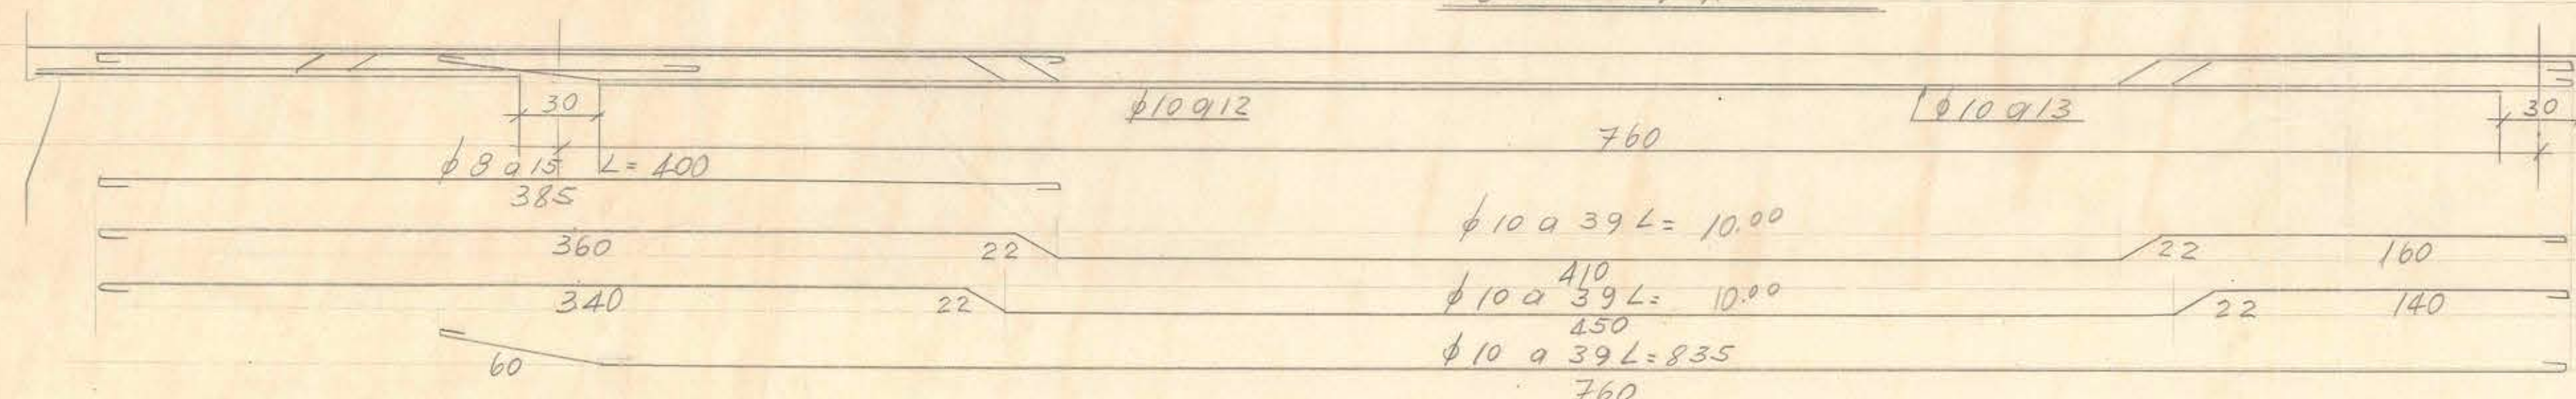

301	AS
302	AS
303	AS
304	AP
305	AP
306	AP
307	AP
308	AP
309	AP
310	AS
311	AP
312	AP
313	AP

D.G.O.P. Depto de Estudios

 Liceo Experimental "J. A. Ríos"

 Det Losos 3er piso

 Cuerpo A

 PLANO N° 33/7A

 INGENIEROS CIVILES

 P.D. POR: S.A.S.-W

 DIB. POR: R.H.Z

 5-8-56