

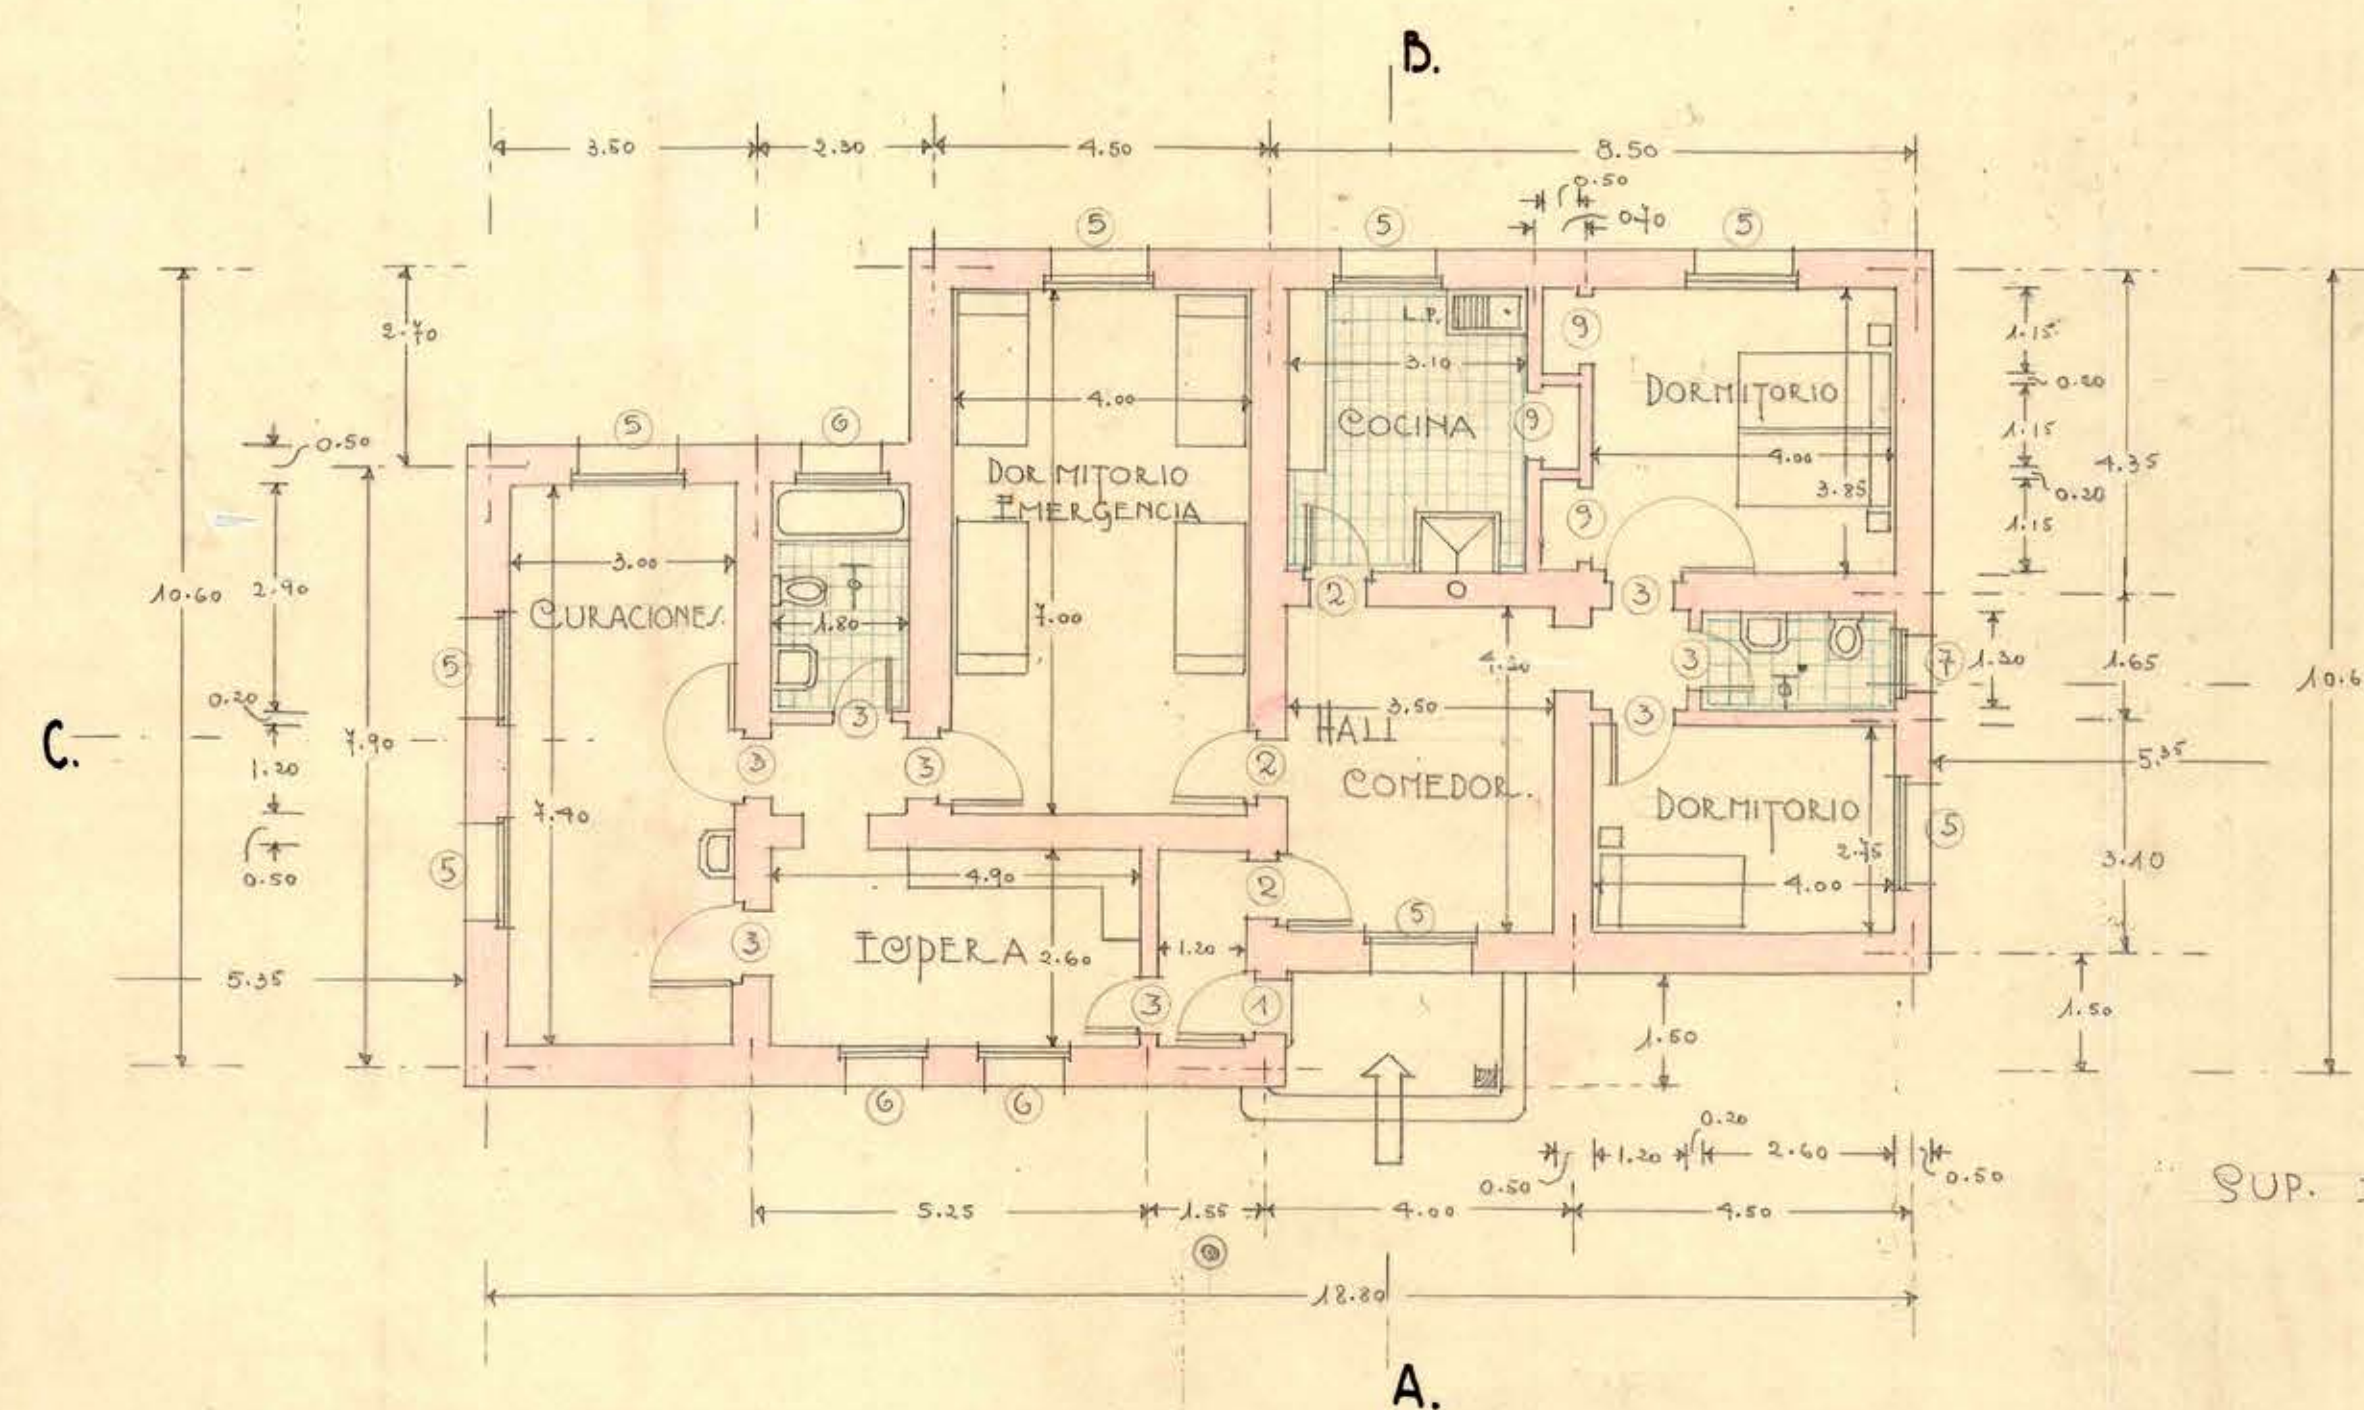
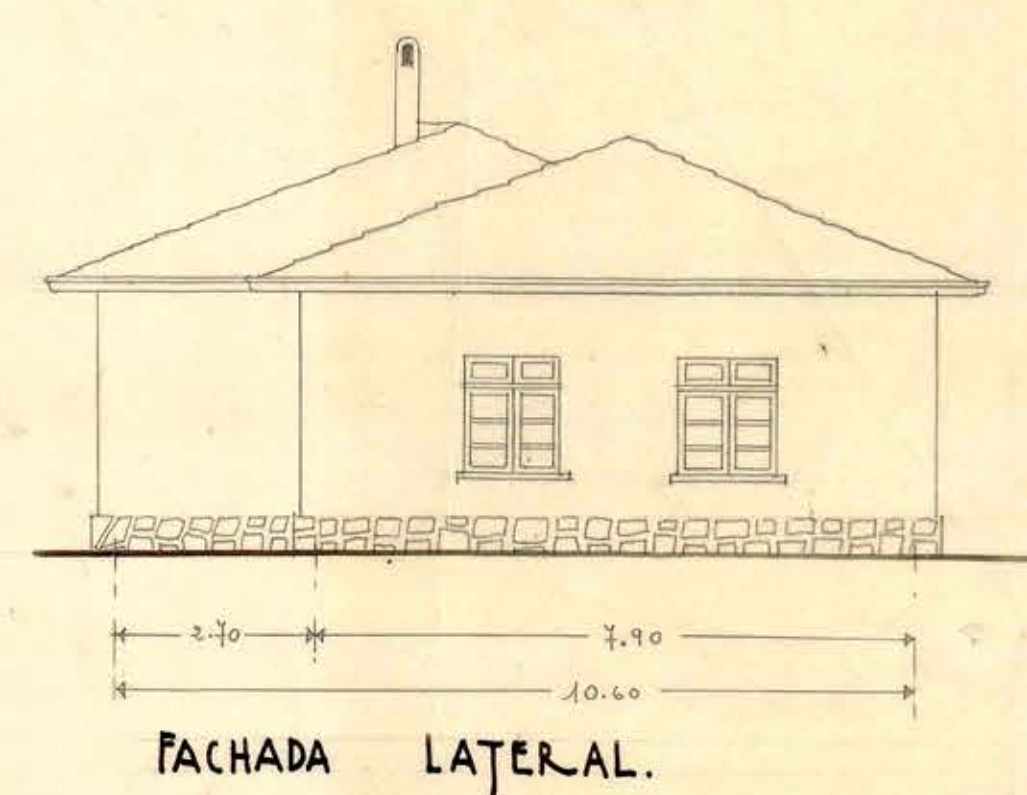
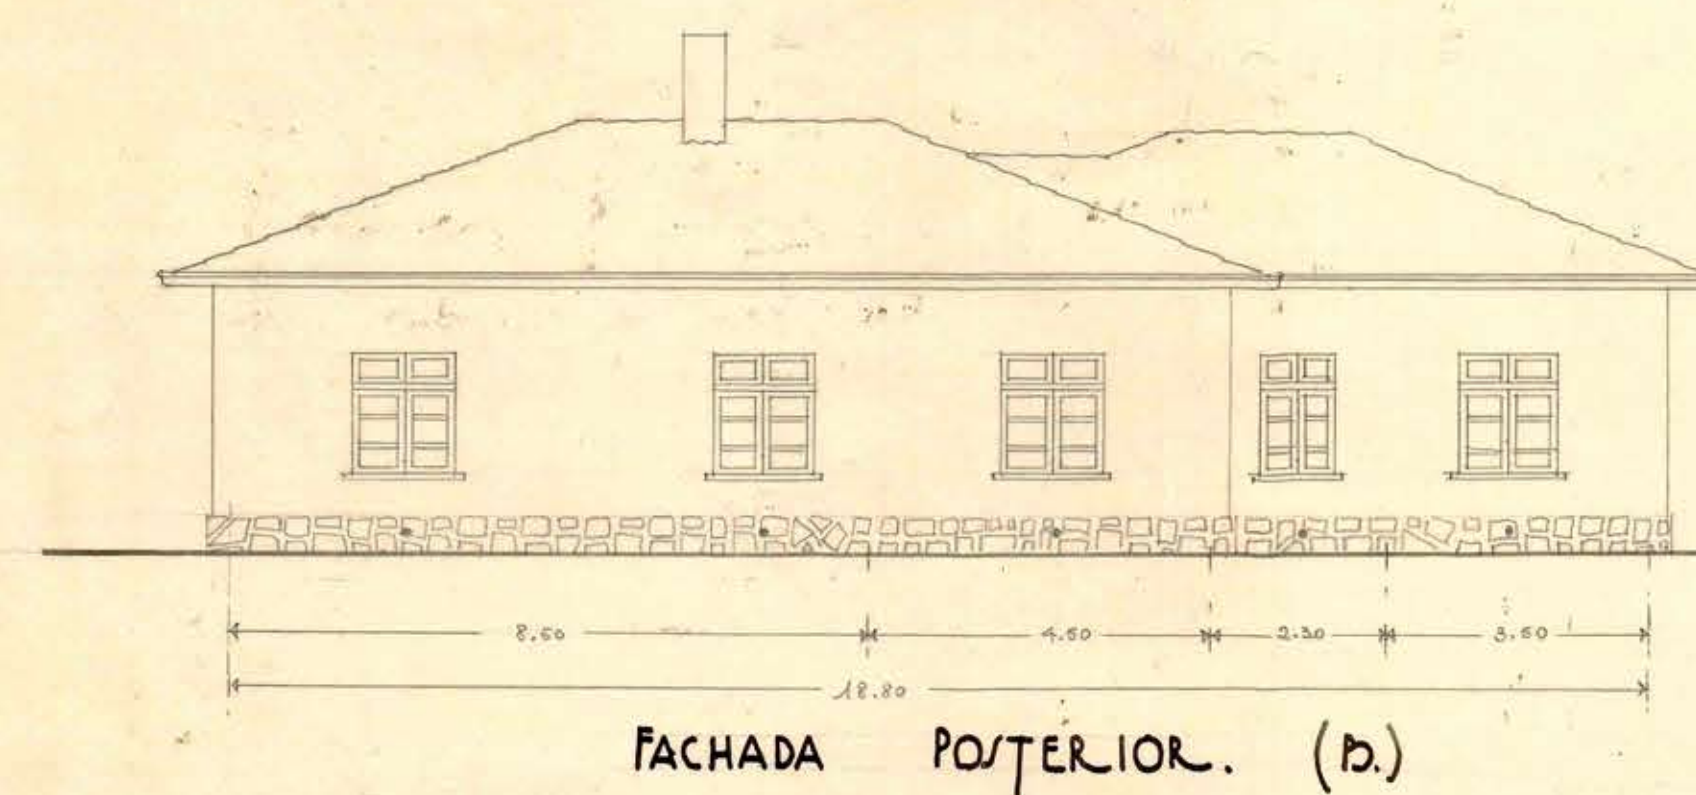
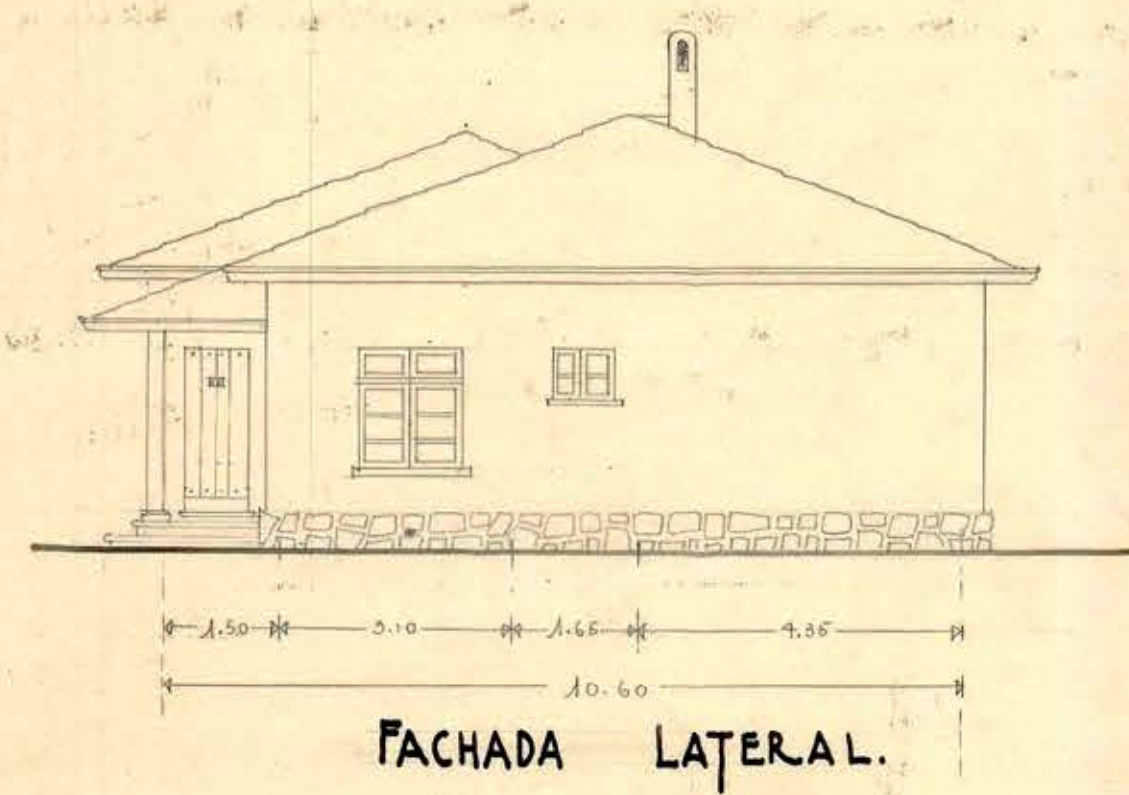



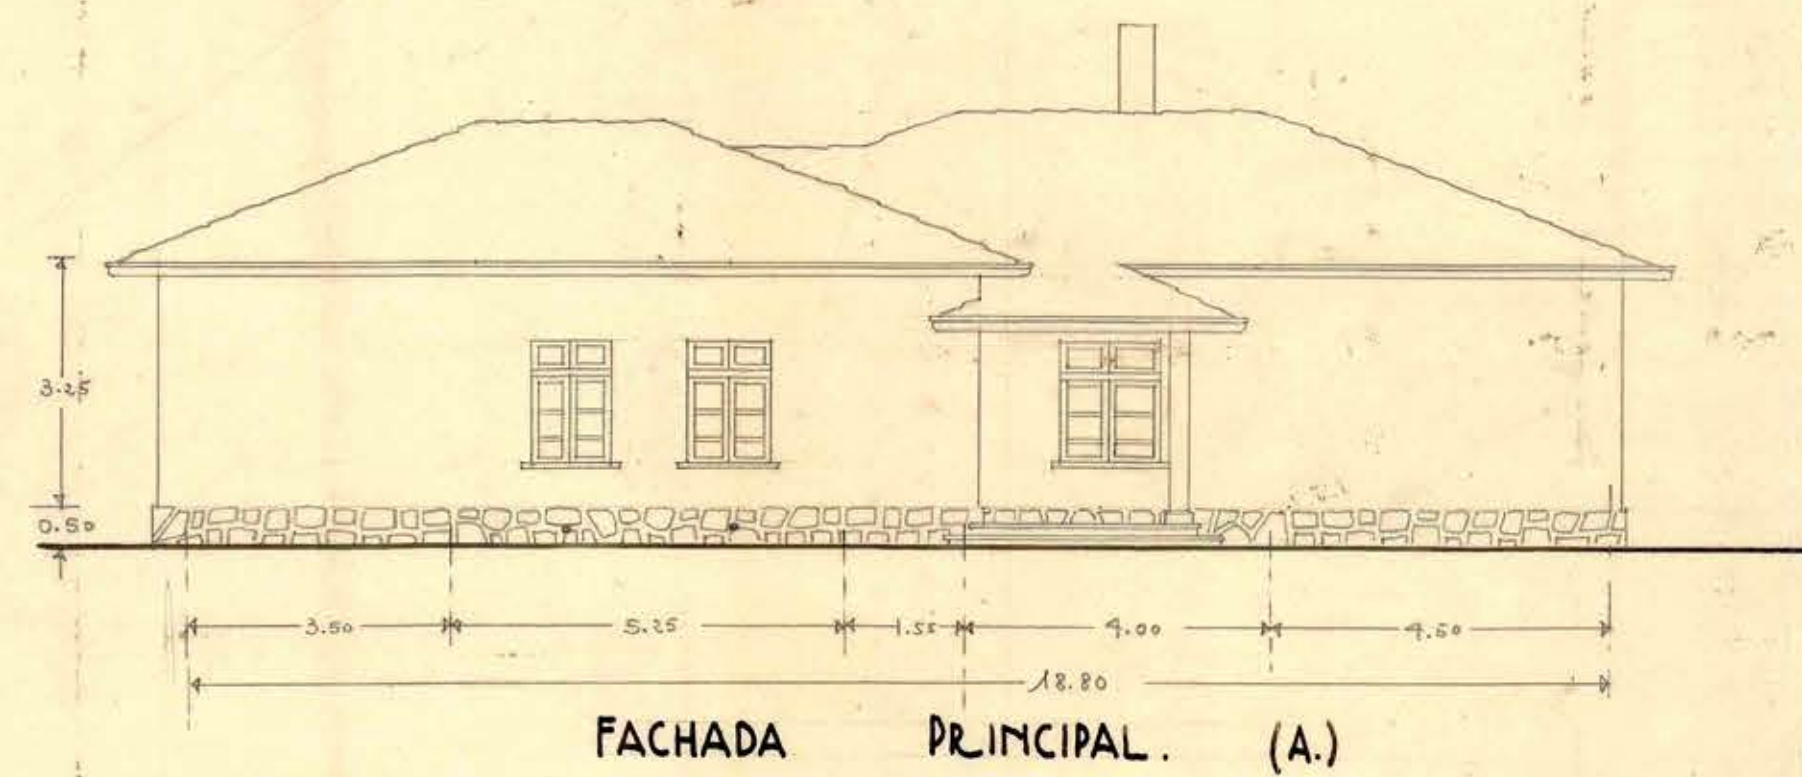


CALLE CESAR MADRID.

SUP. EDIFICADA: 190.10 M².

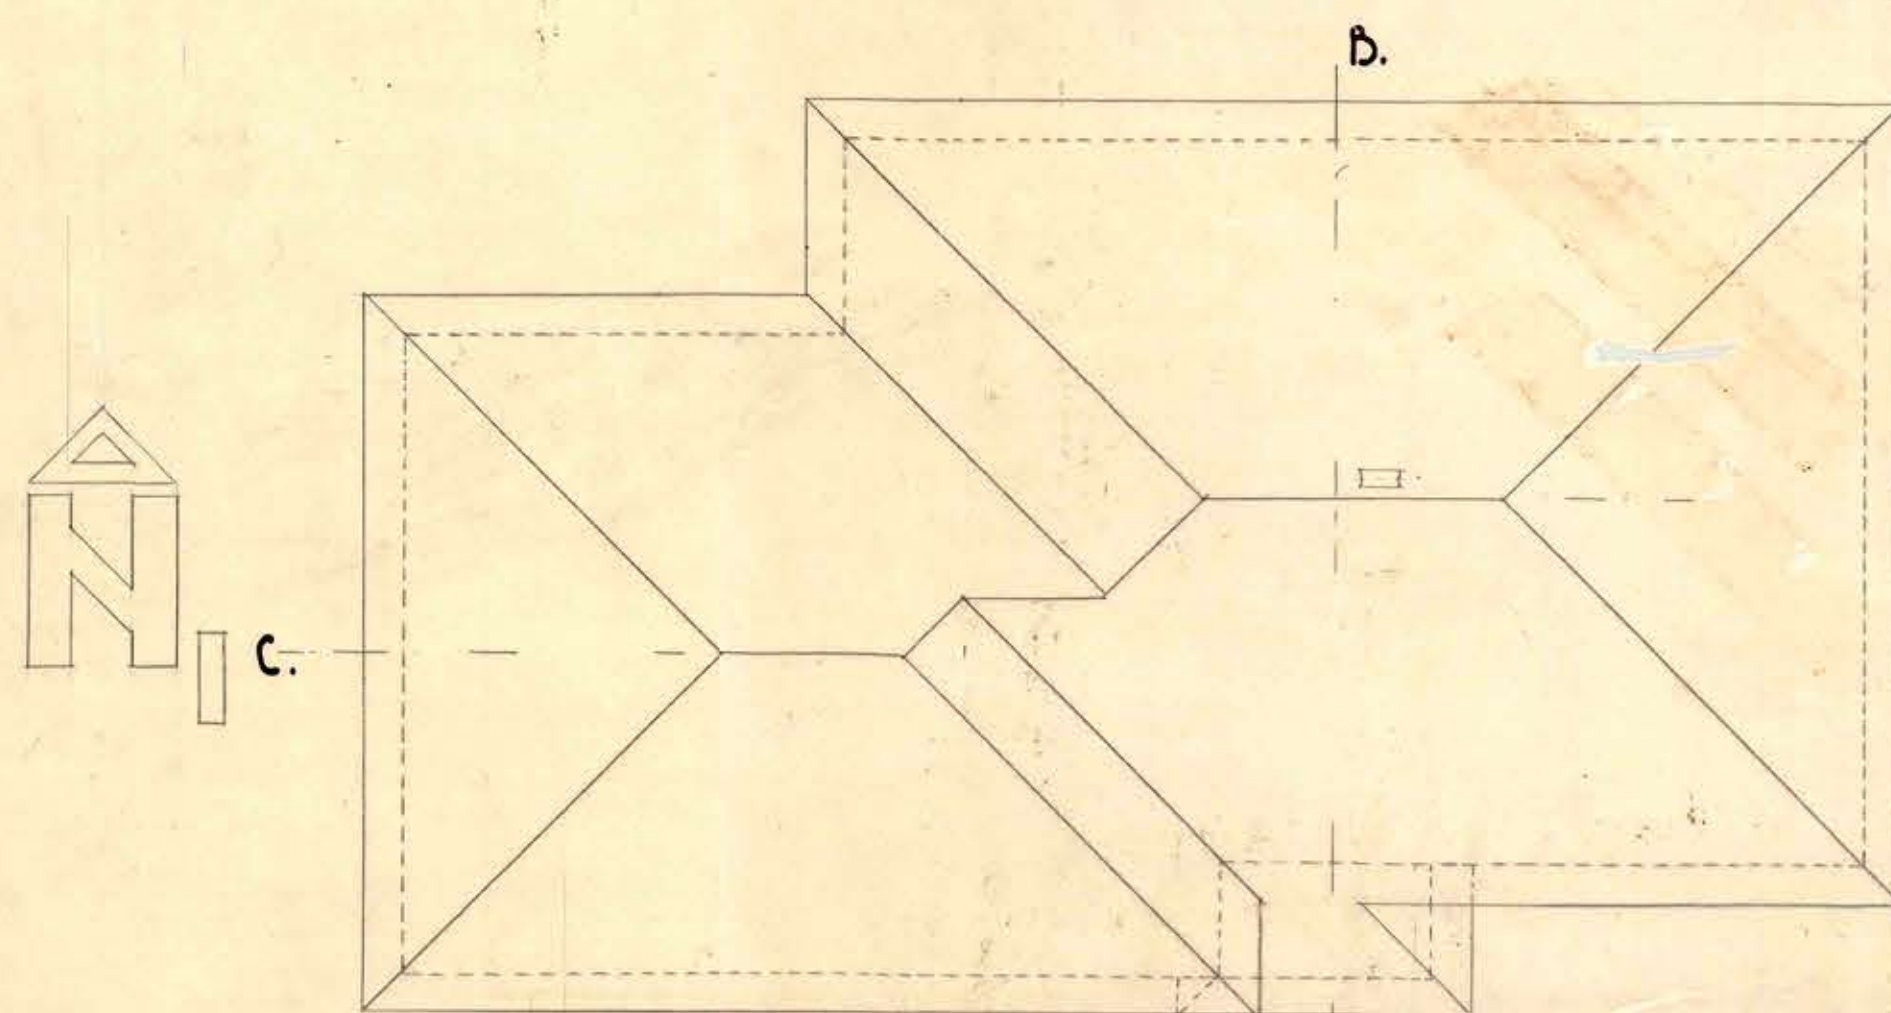

PUERTAS:	TIPO	1	Nº	1
»	2	»	3	
»	3	»	8	
»	9	»	3	
VENTANAS:	5	»	8	
»	6	»	5	
»	7	»	1	

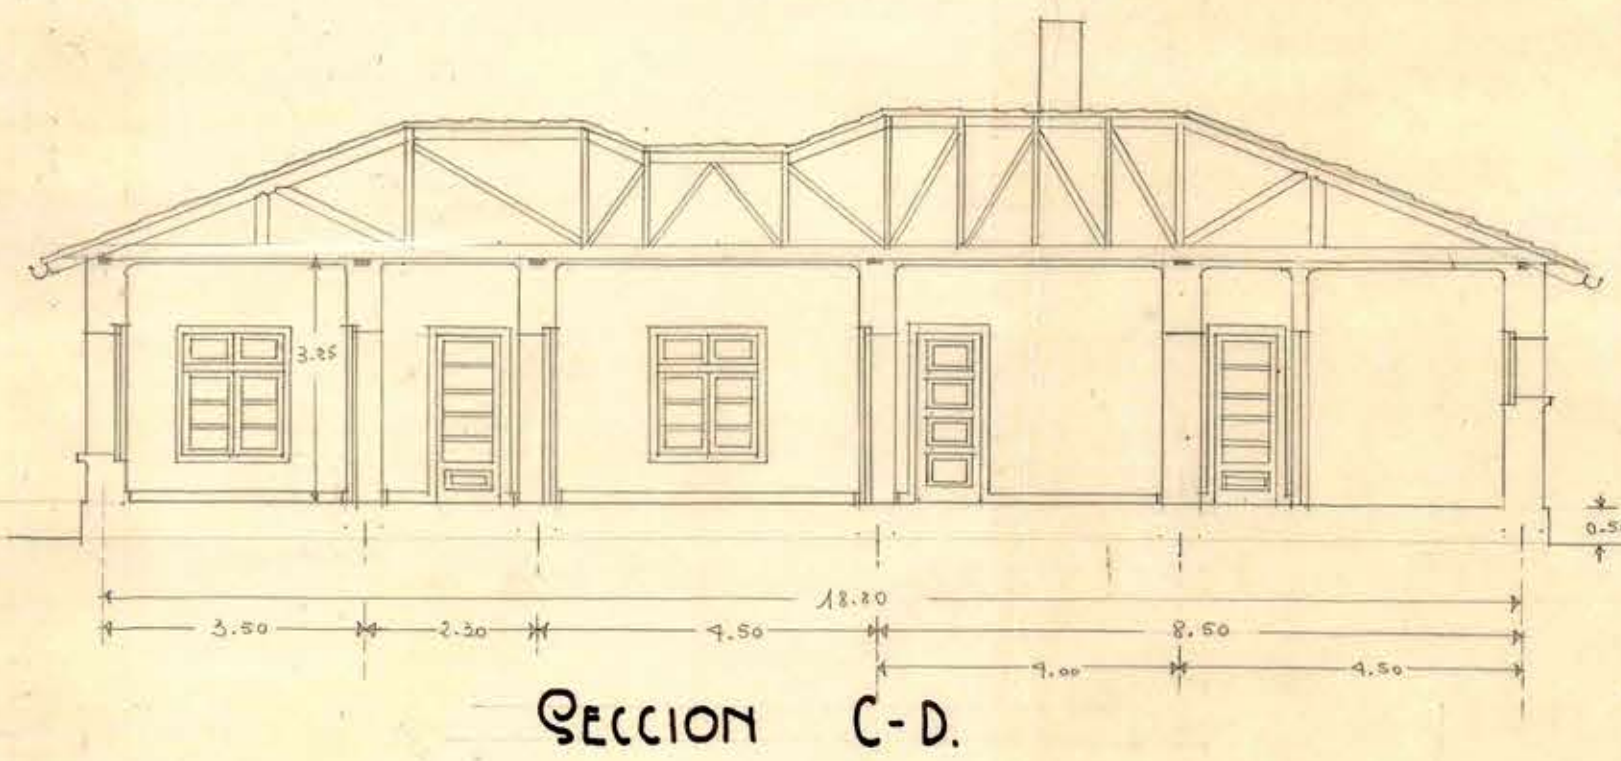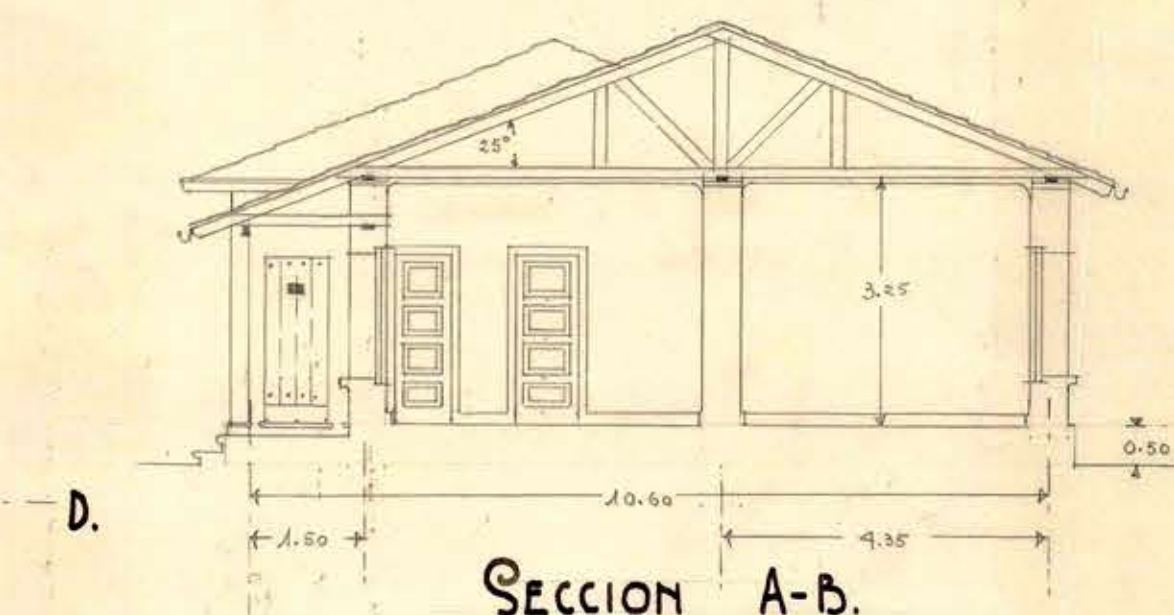

ESCALA: 0.01 P/M.
ARQUITECTO: E. DENAVENTE M.
SGO, 16-VII-1942.