

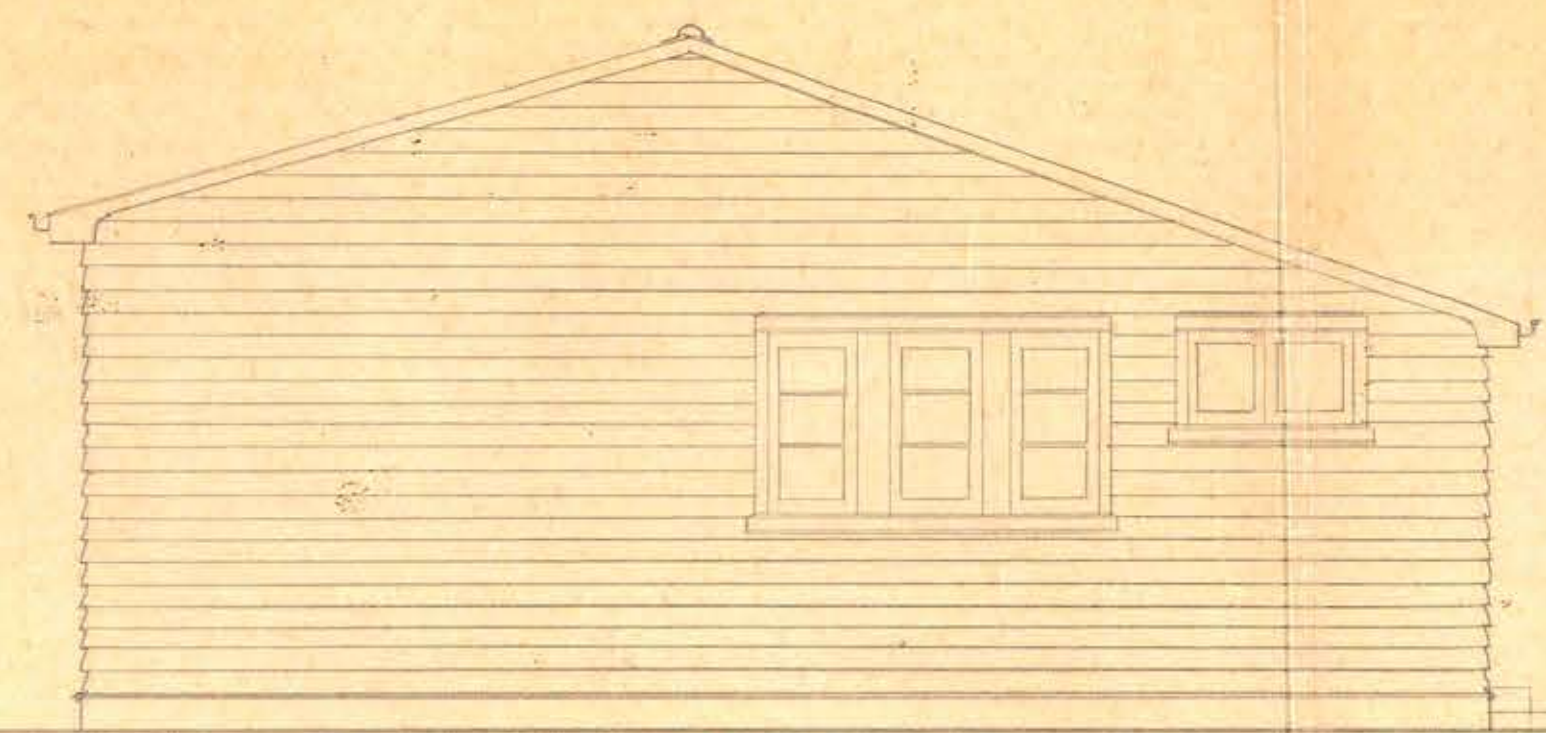
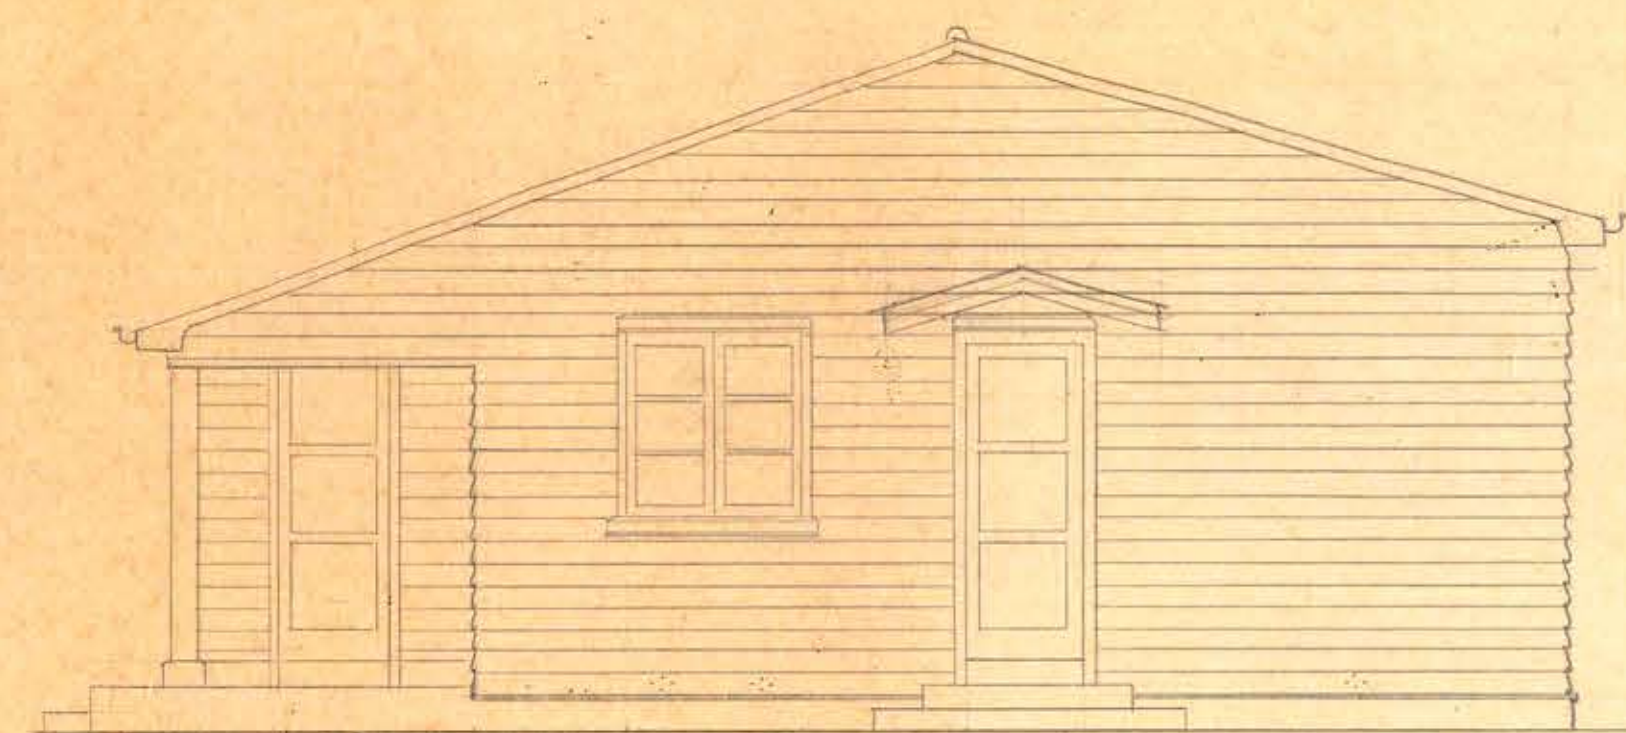


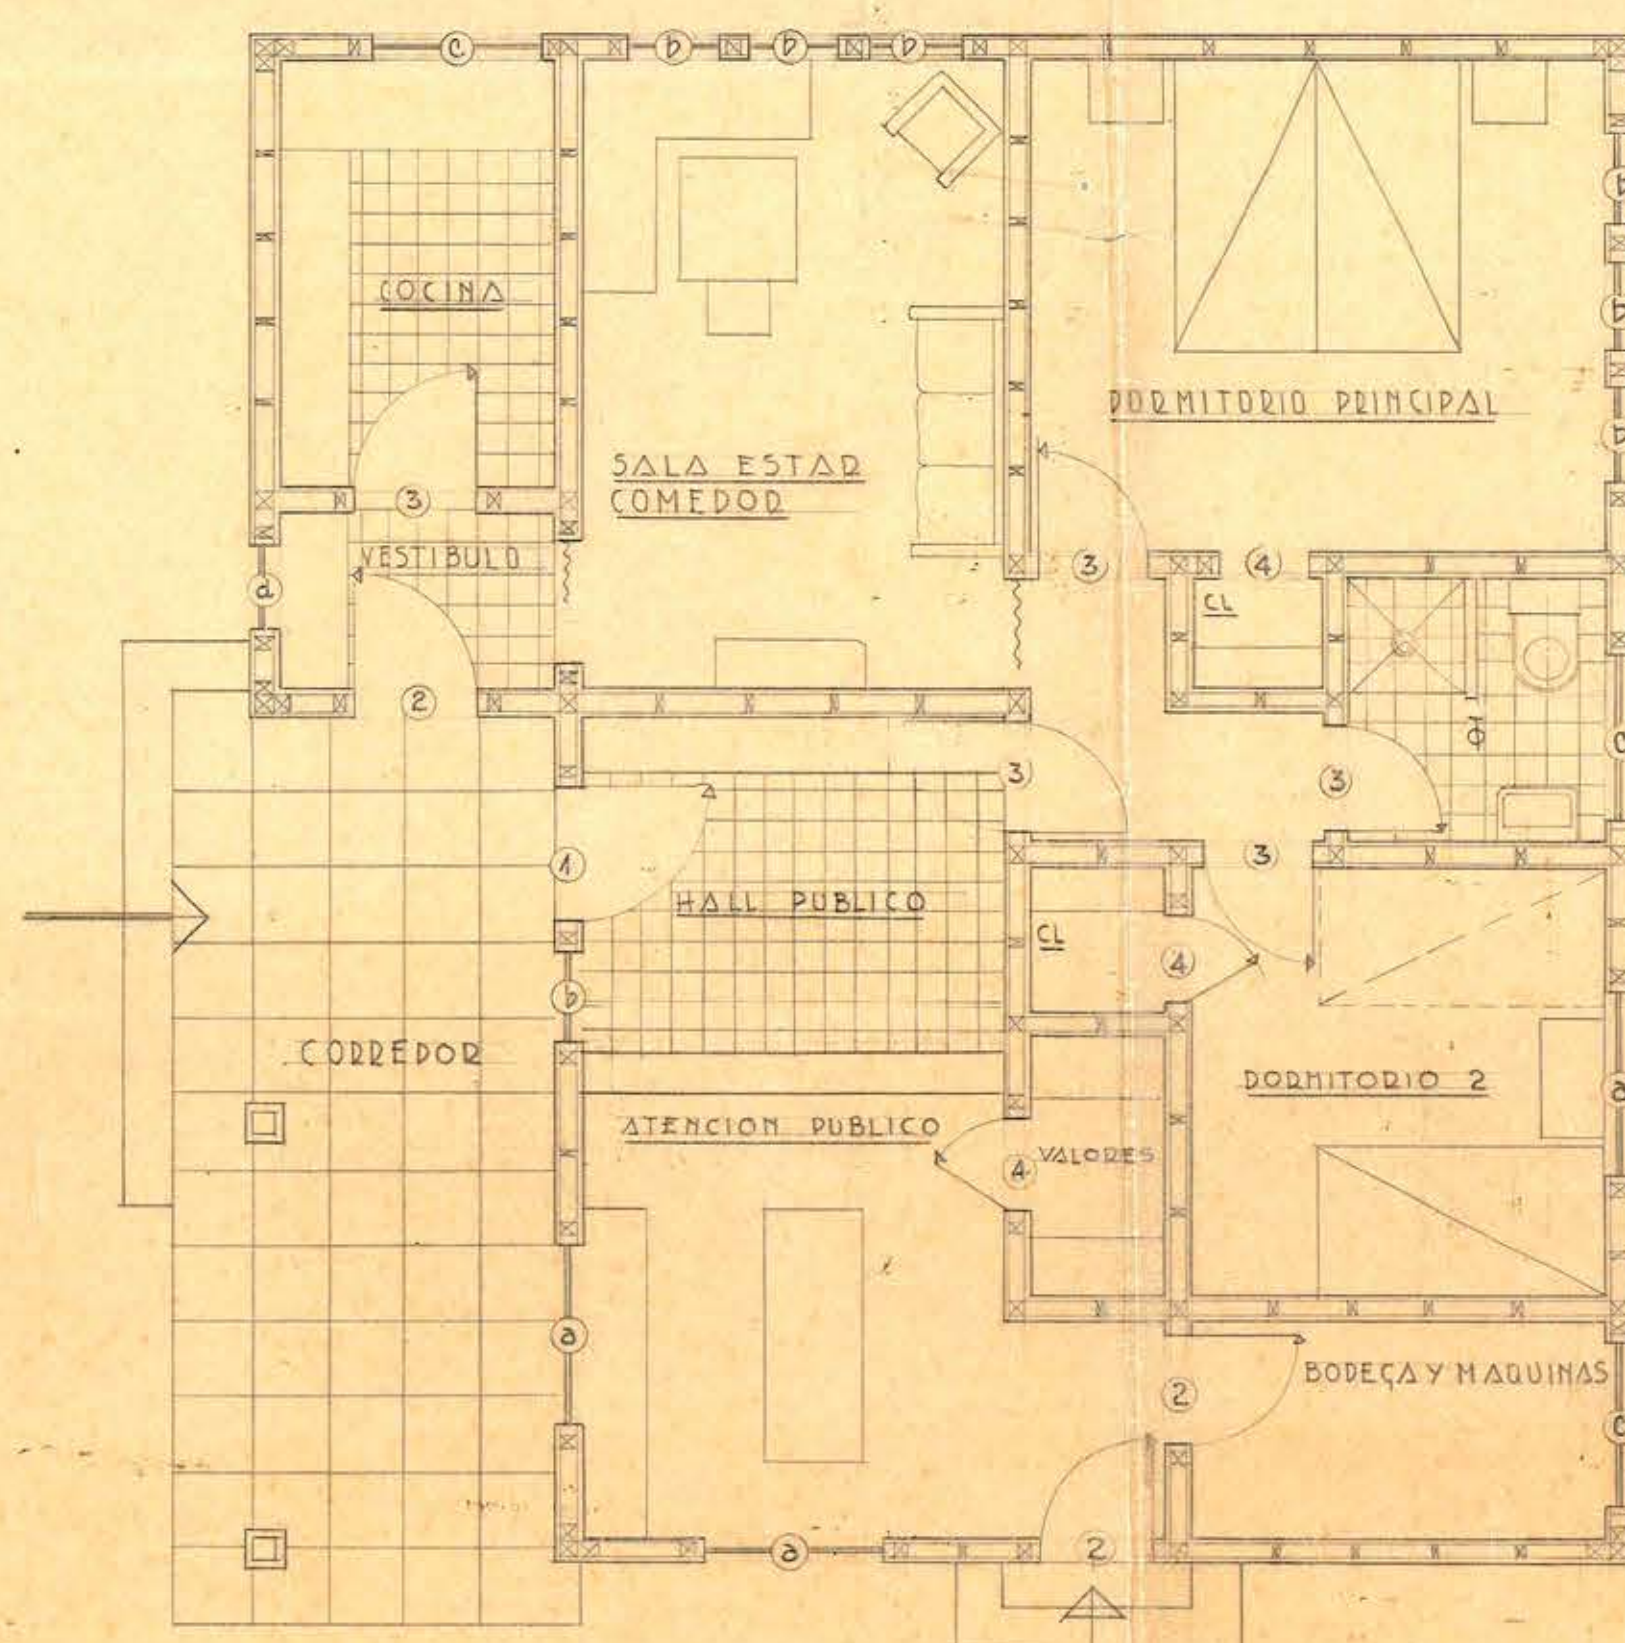


FACHADA SUR ORIENTE

FACHADA NOR PONIENTE

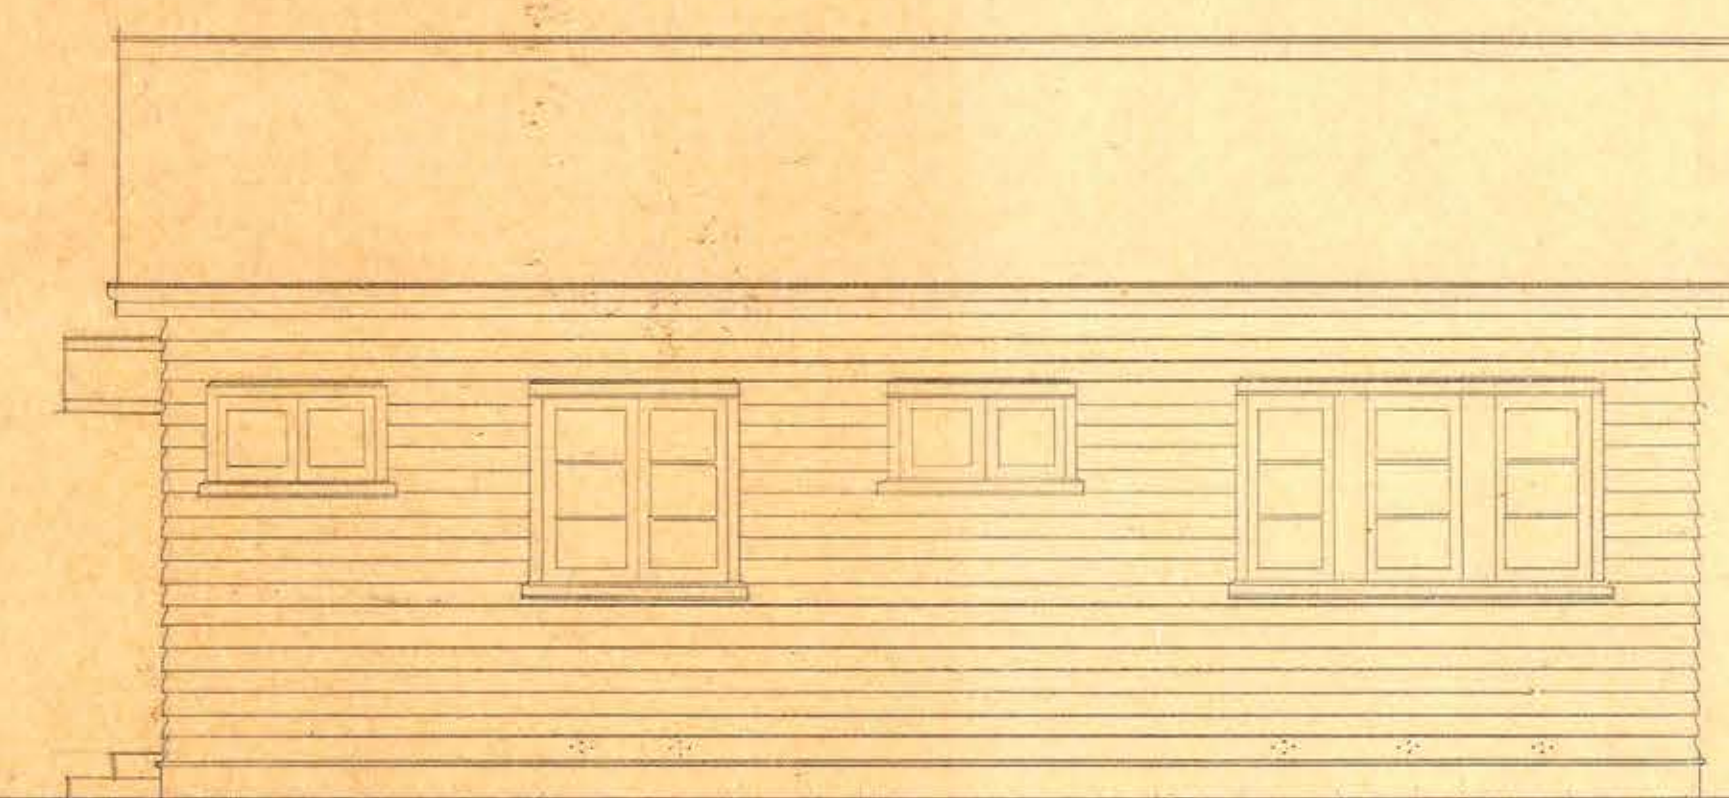

FACHADA NOR ORIENTE

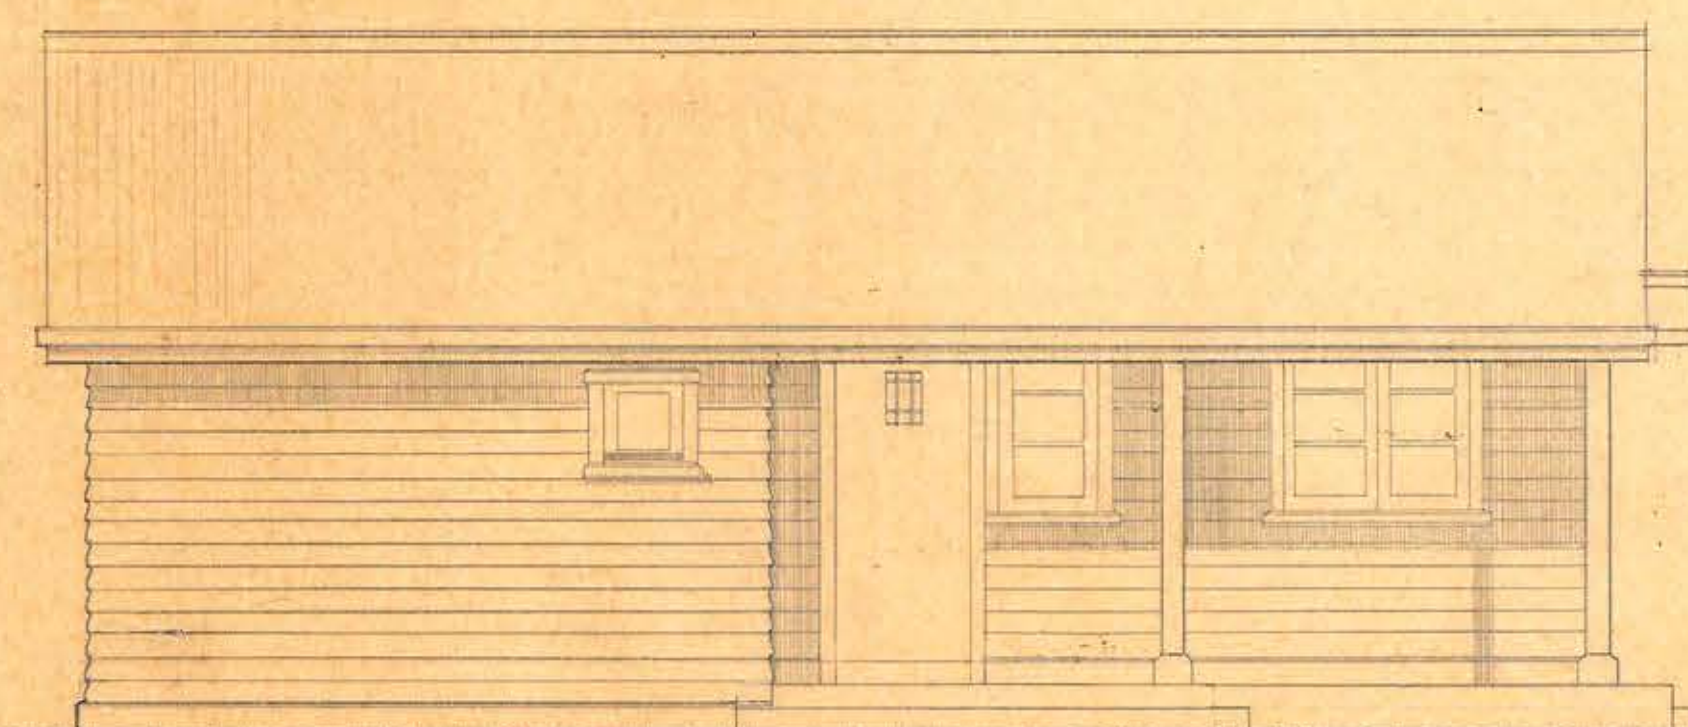

FACHADA PRINCIPAL

PLANTA

