


D.G.O.P. DEPTO. DE ARQUITECTURA


DEPTO. CAMINOS PROV. ACONQUA

V.B.

130,002 P/4 A. SANTIAGO SM. XII-49
ARQTO

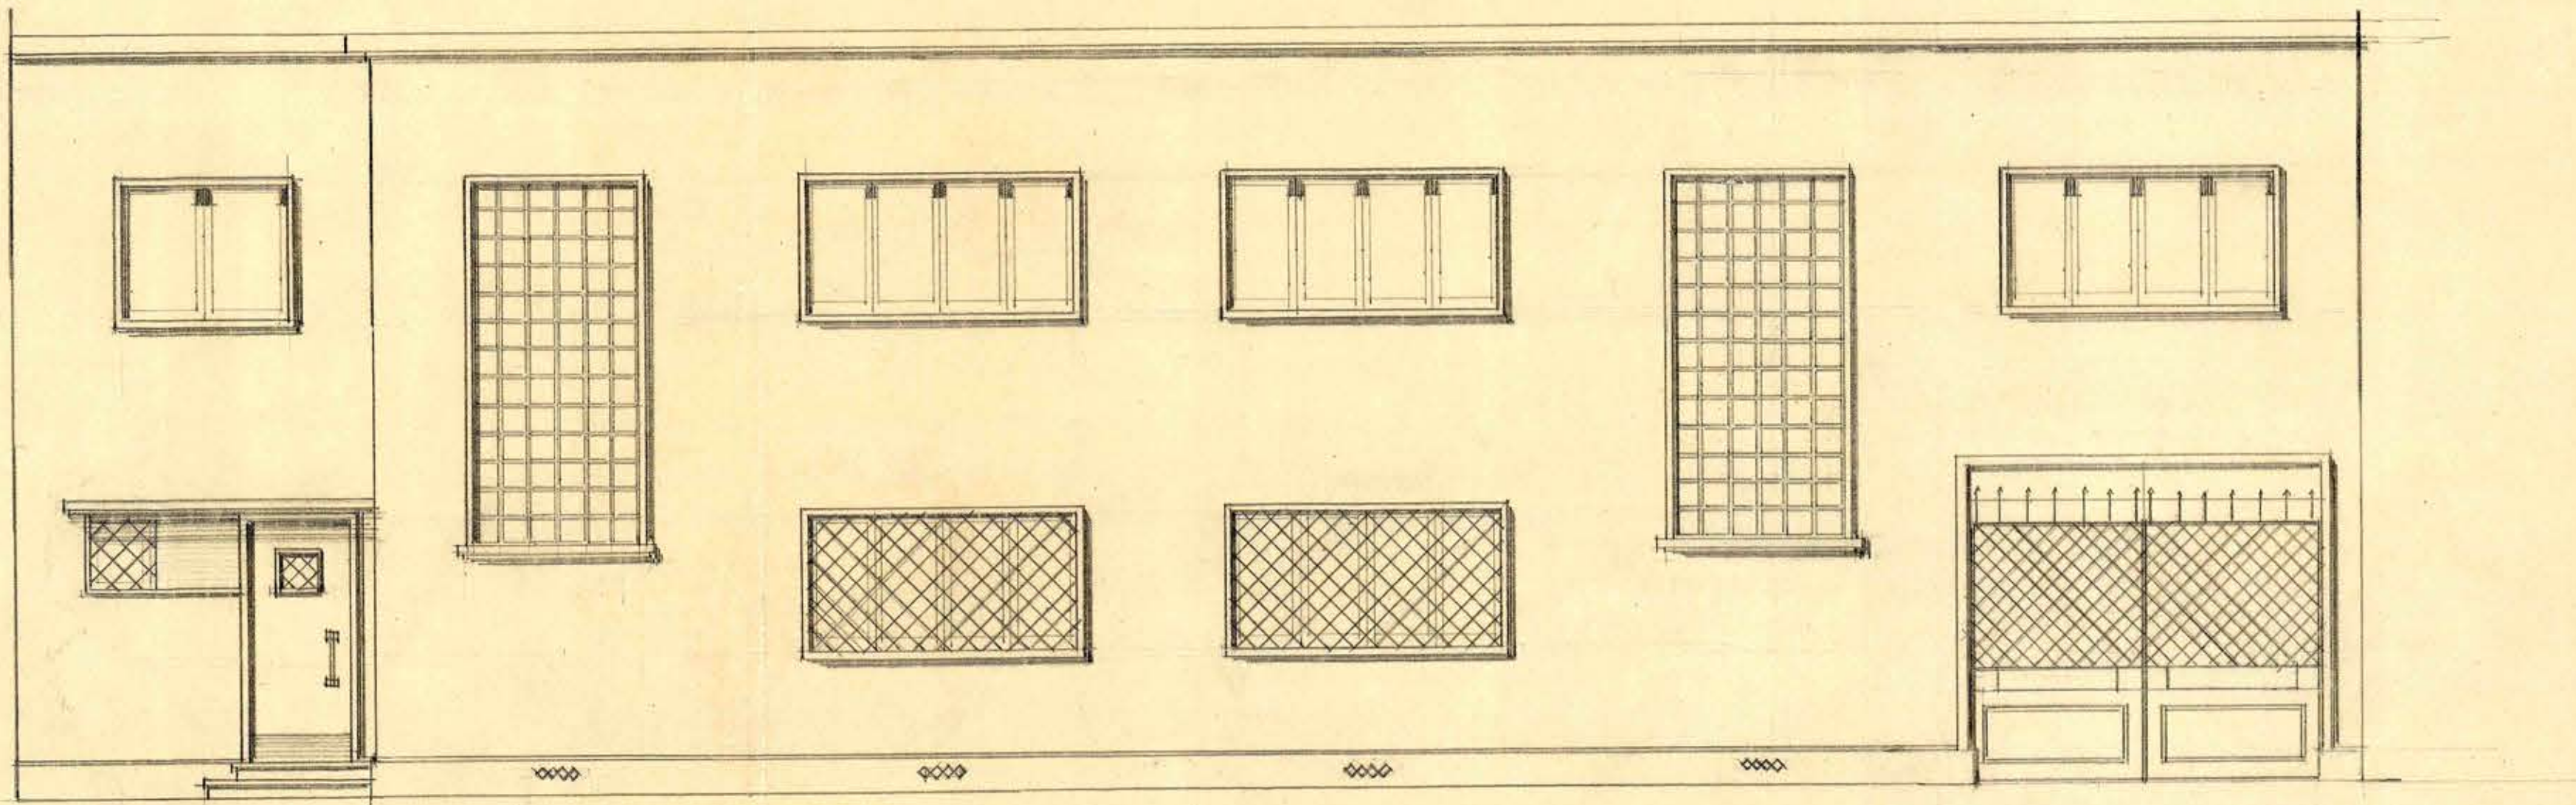

FACHADA SUR

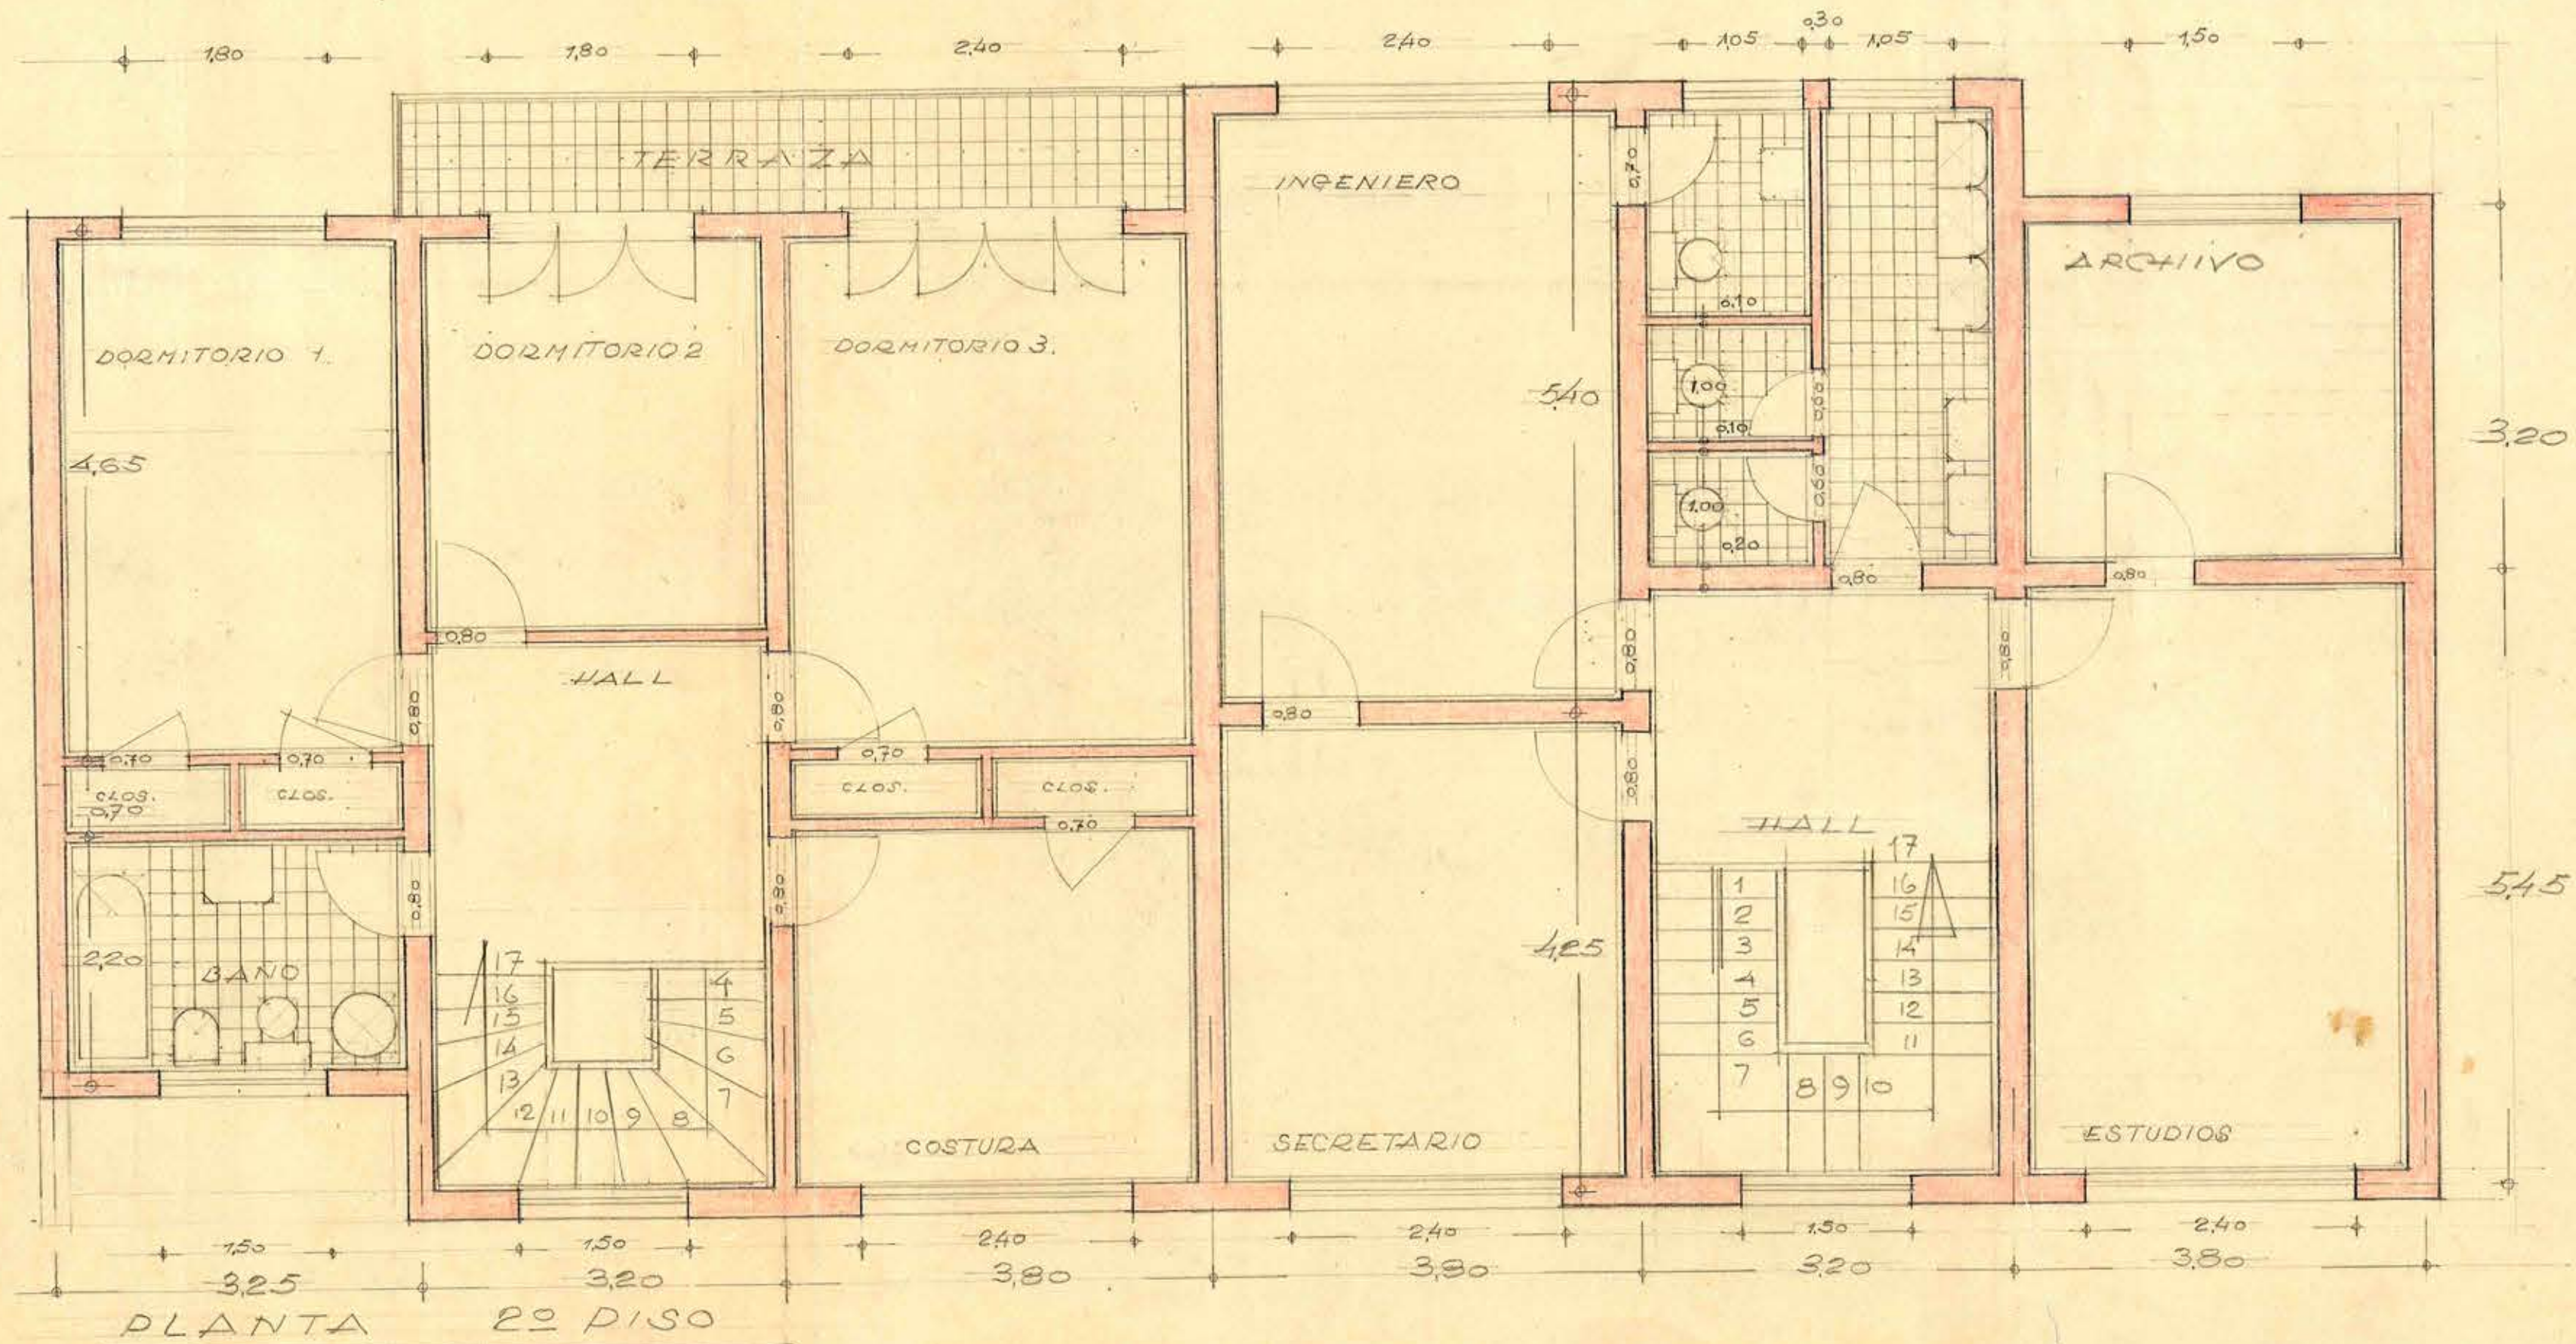

0.65 x 0.54