
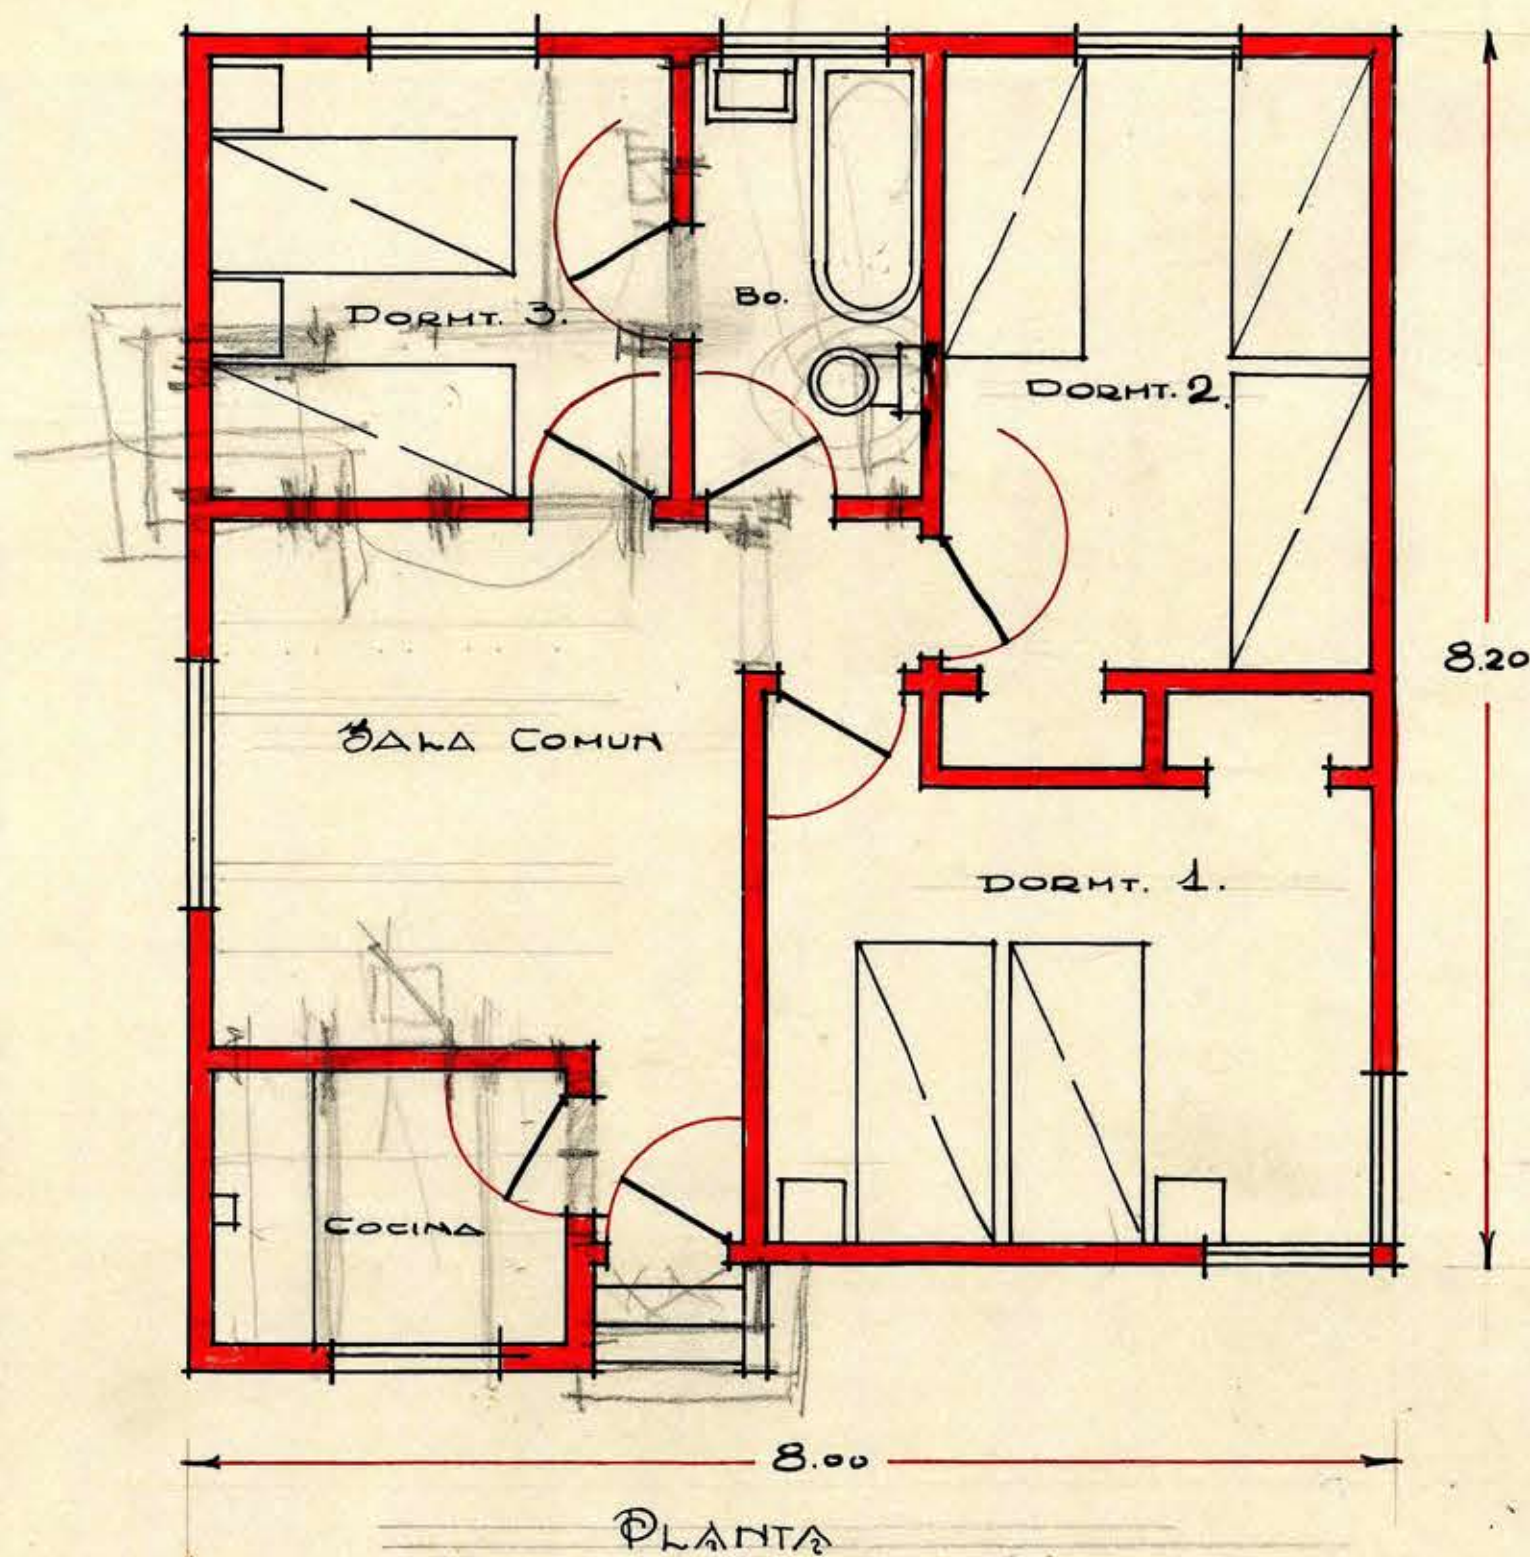


CUP. EDIF. 67.50 M²

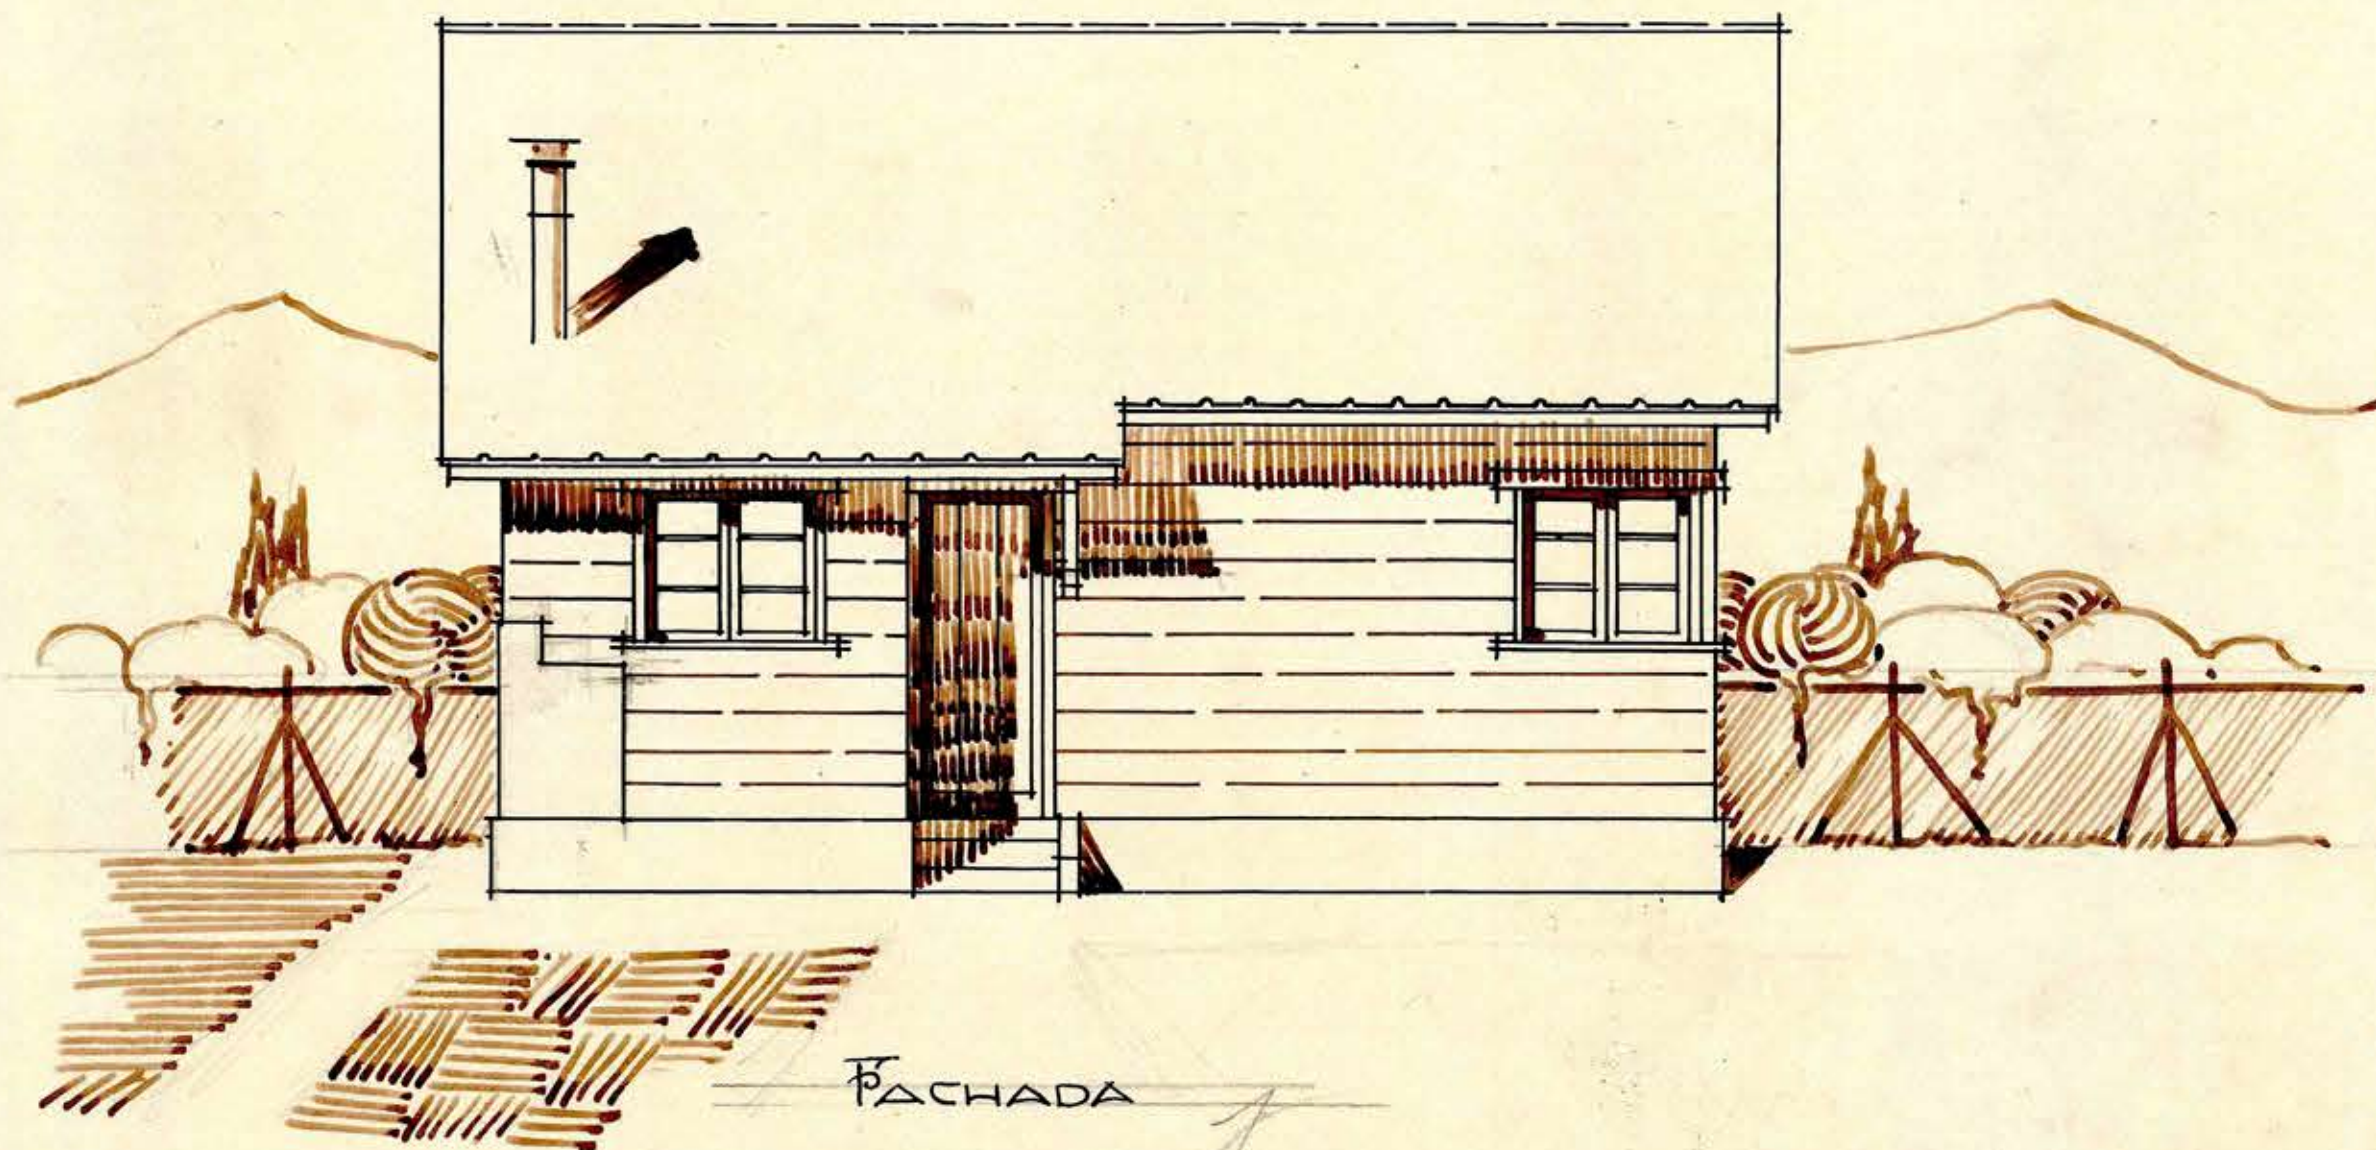

Manuel

Manuel

Esc. 0,02 P/M.