


DEPT. DE INGENIERIA Y ARQUITECTURA
SECCION ESTUDIOS
GIMNASIO COPIENTO CUNICO
PLANO DE FACHADA E.C. 134004

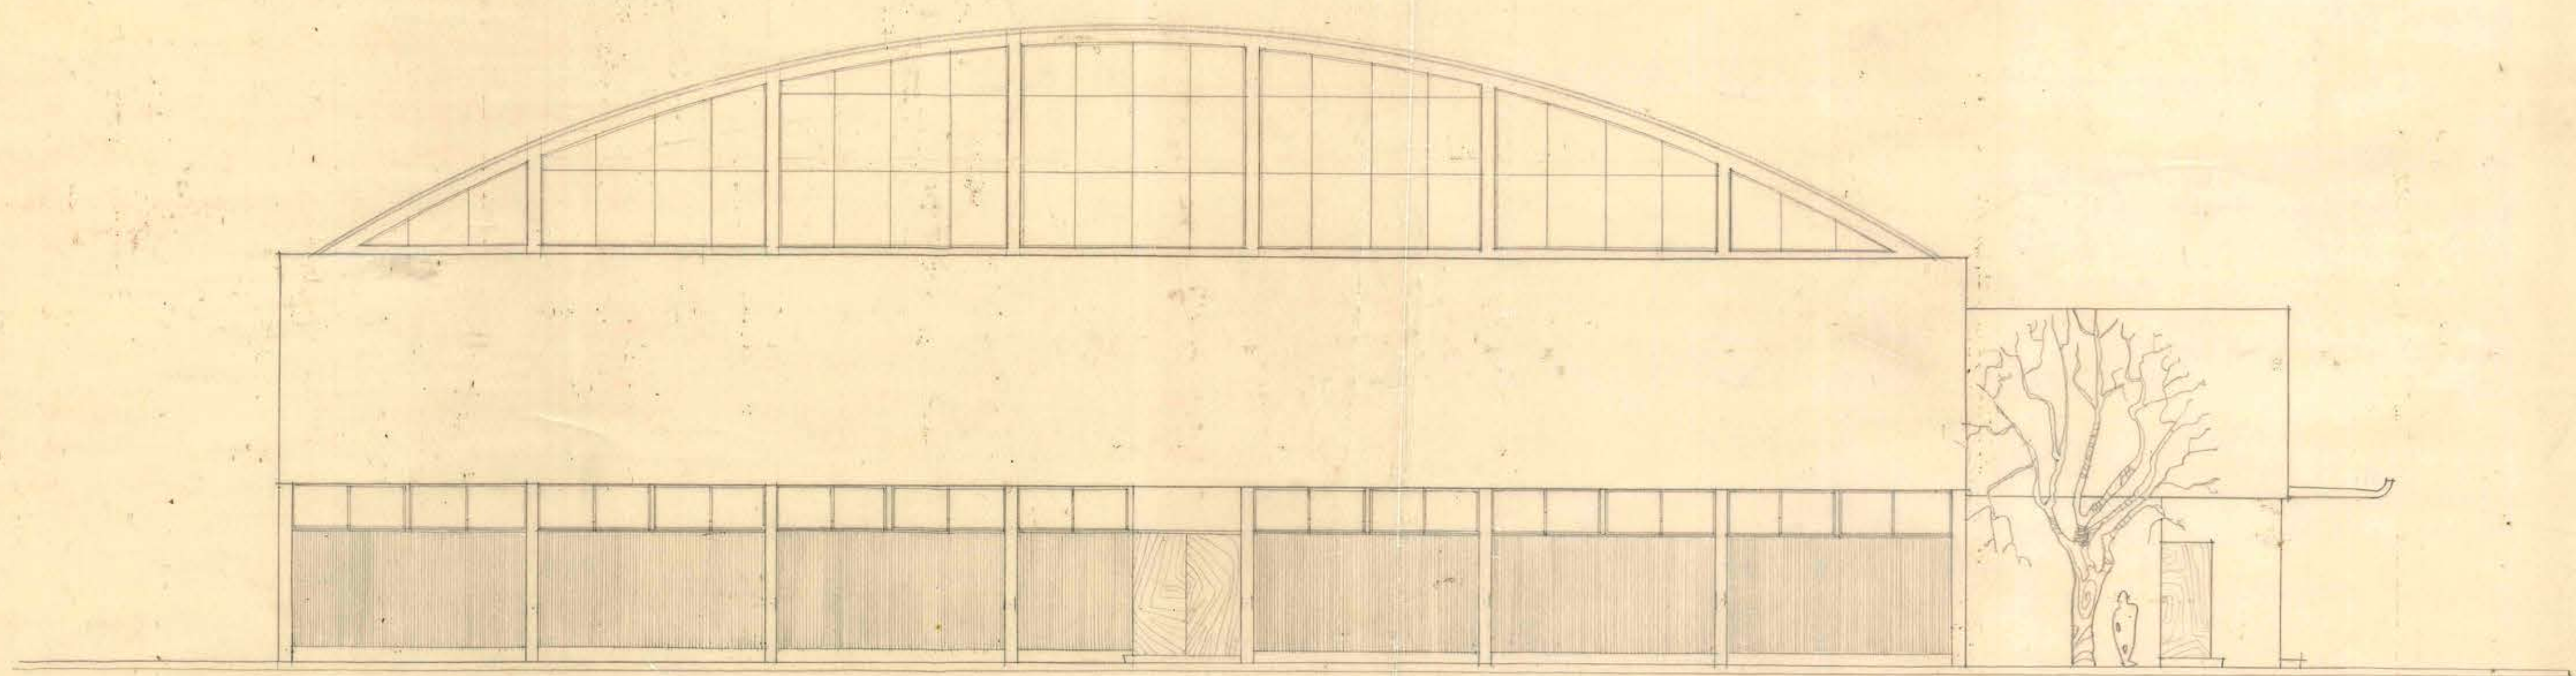

Handwritten signature
MARIO MUÑOZ R.
ARQ.

Handwritten signature
Vulo



A CALLE A MONTI

045 X 090

Enchufe 20613.
Handwritten signature
13.1.53.

11580