



FACHADA CALLE O'HIGGINS

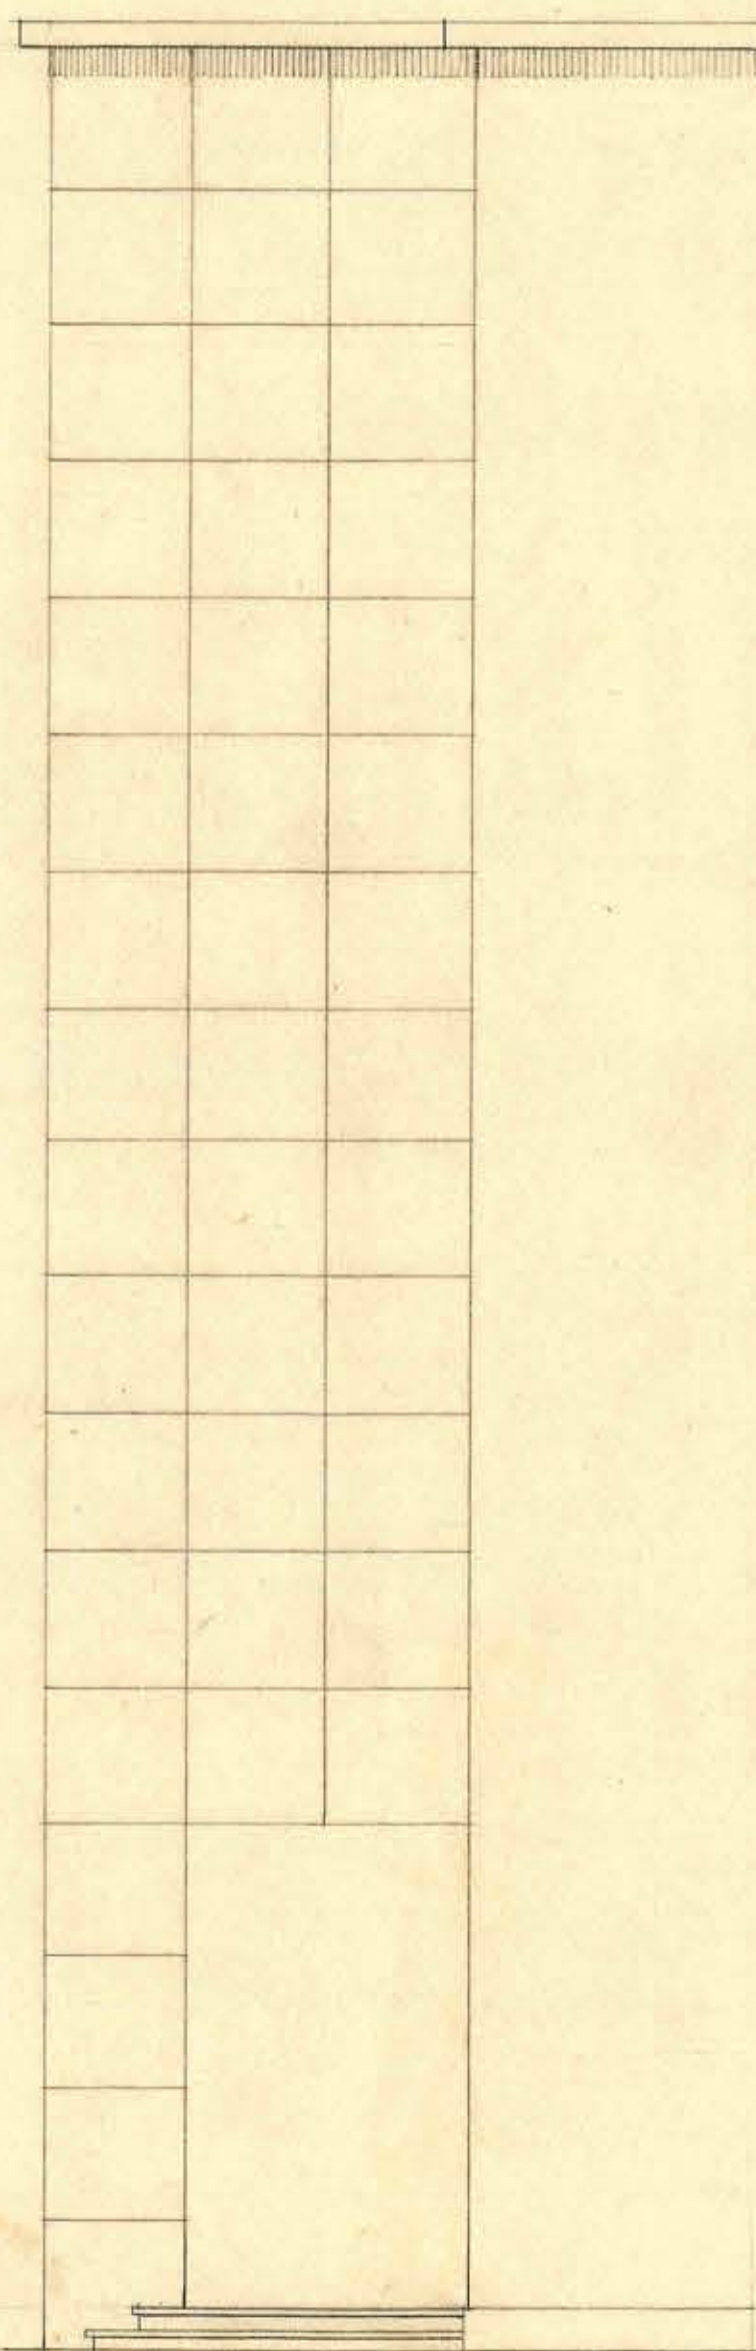

FACHADA CALLE COLO-COLO

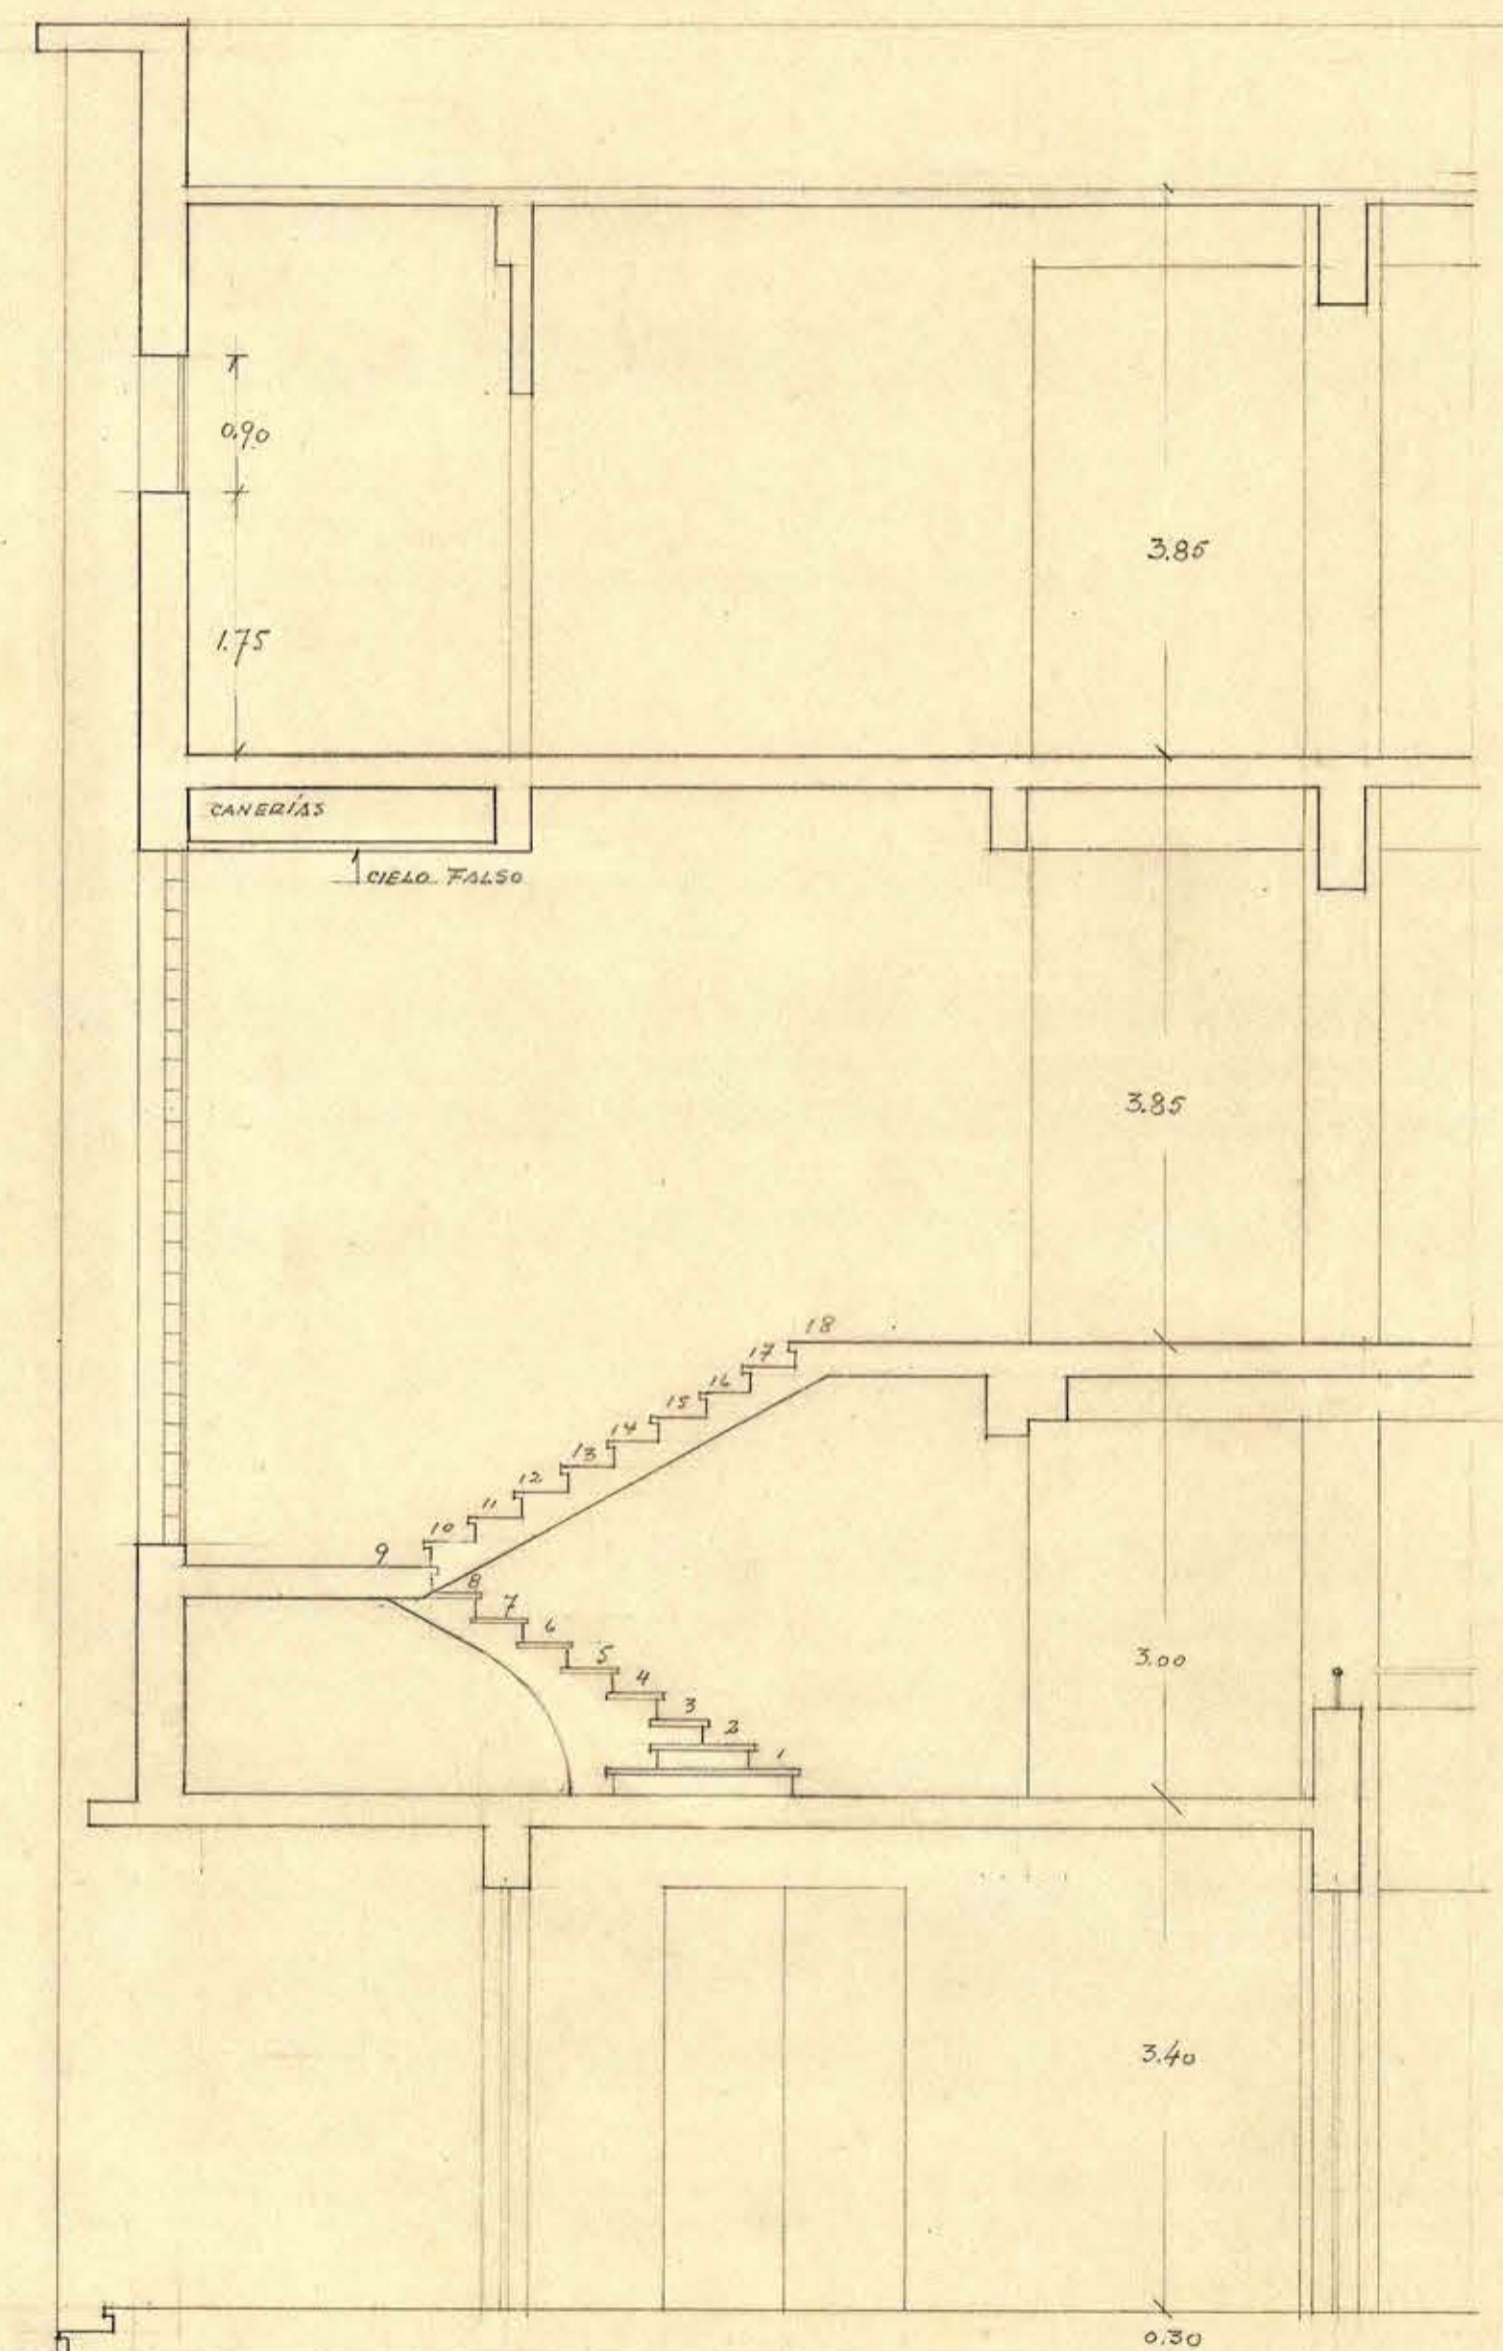

CORTE