




FACHADA ORIENTE - ACCESO
EAST ELEVATION PASSENGER ACCESS

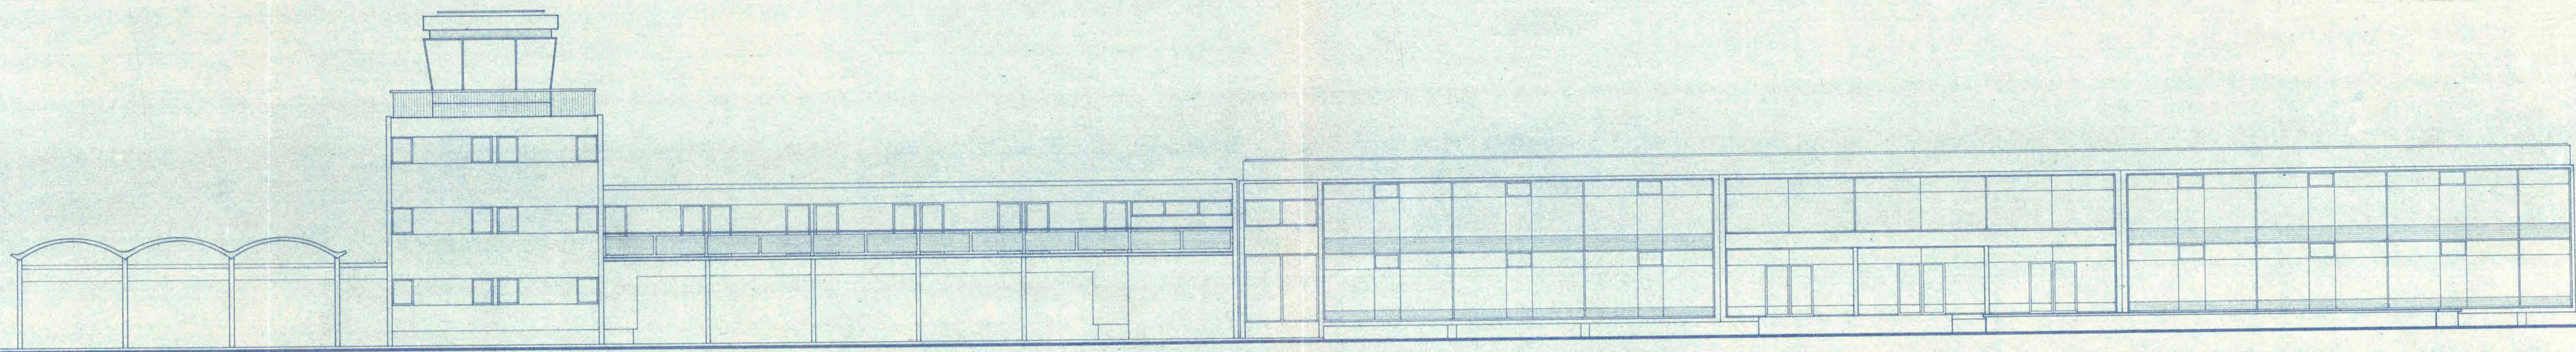


FACHADA PONIENTE - CANCHAS
WEST ELEVATION AIRFIELD

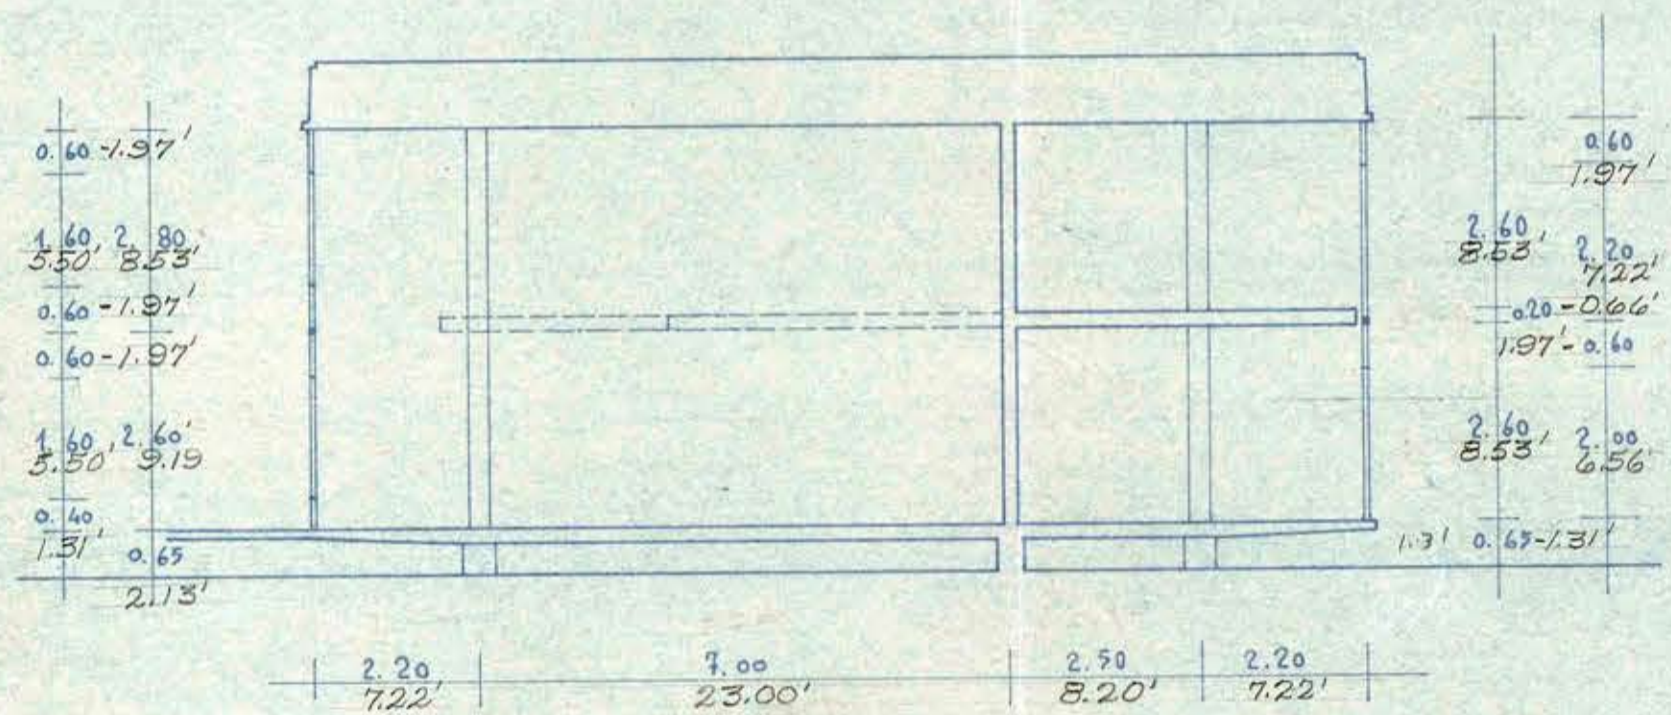


CORTE AA BAR RESTAURANTE
SECTION AA BAR RESTAURANT

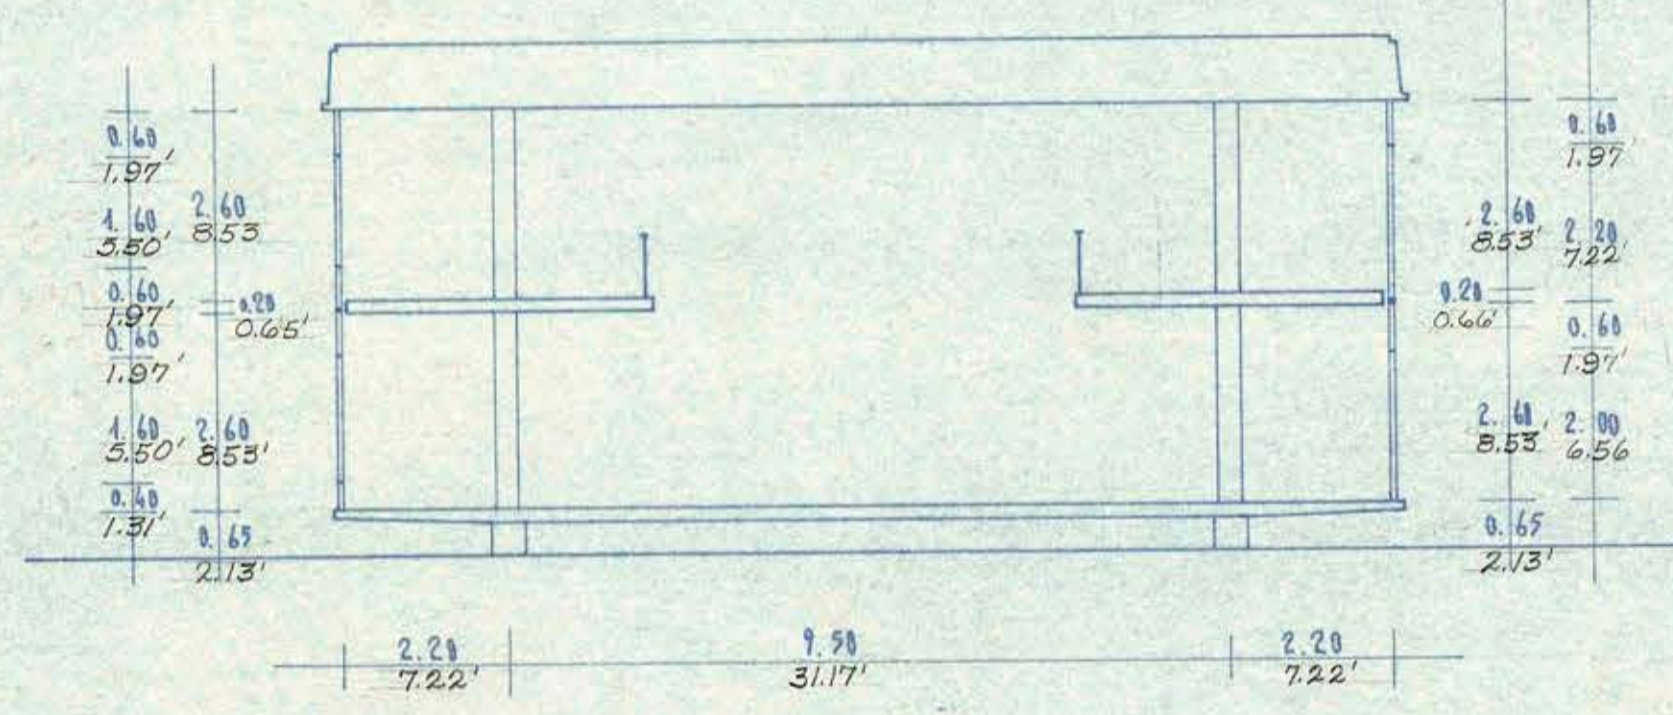


CORTE CC CIAS. AERONAVIGACION
SECTION CC AIRLINE COMPANIES

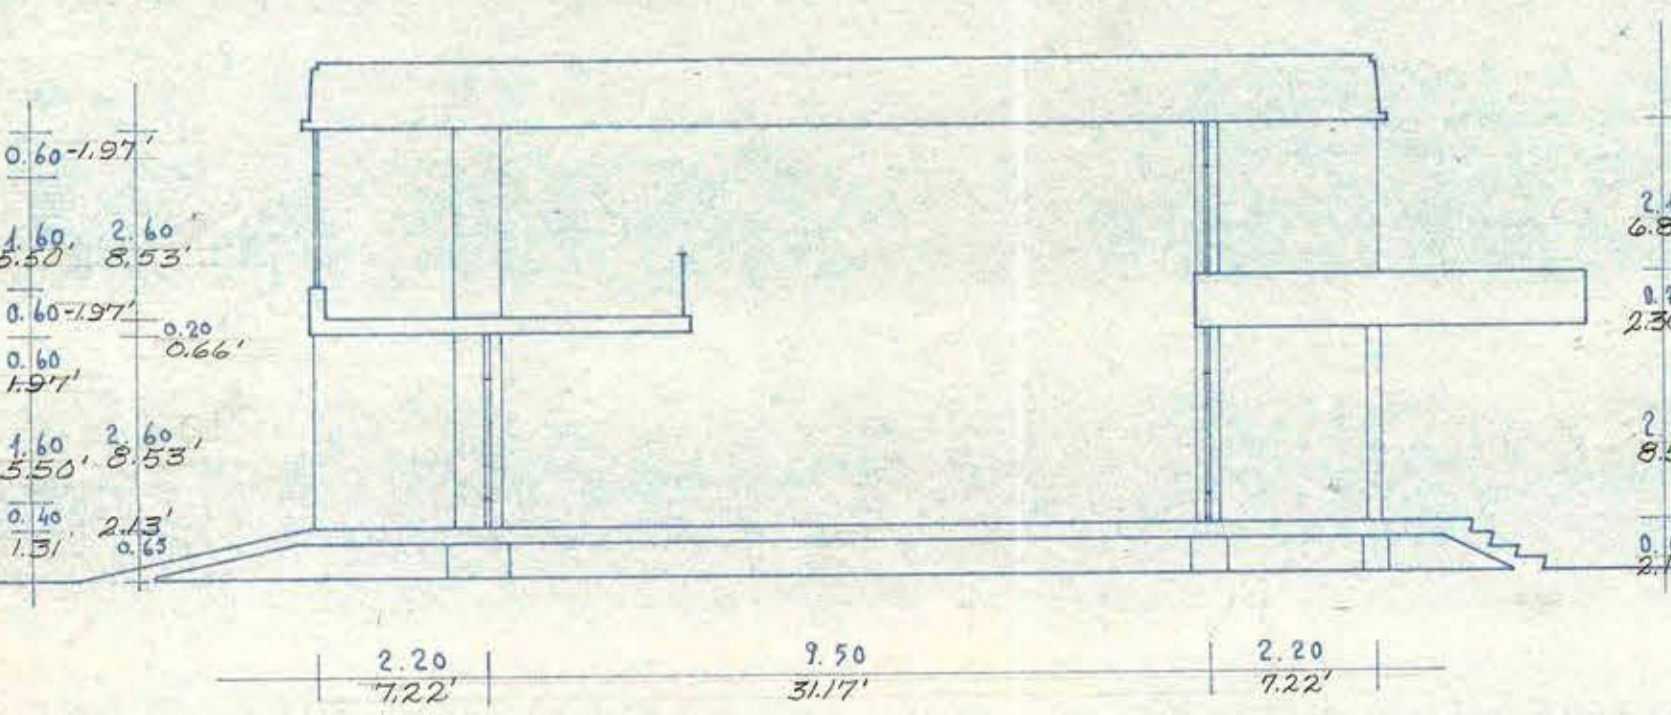


CORTE BB HALL PUBLICO
SECTION BB PUBLIC WAITING ROOM

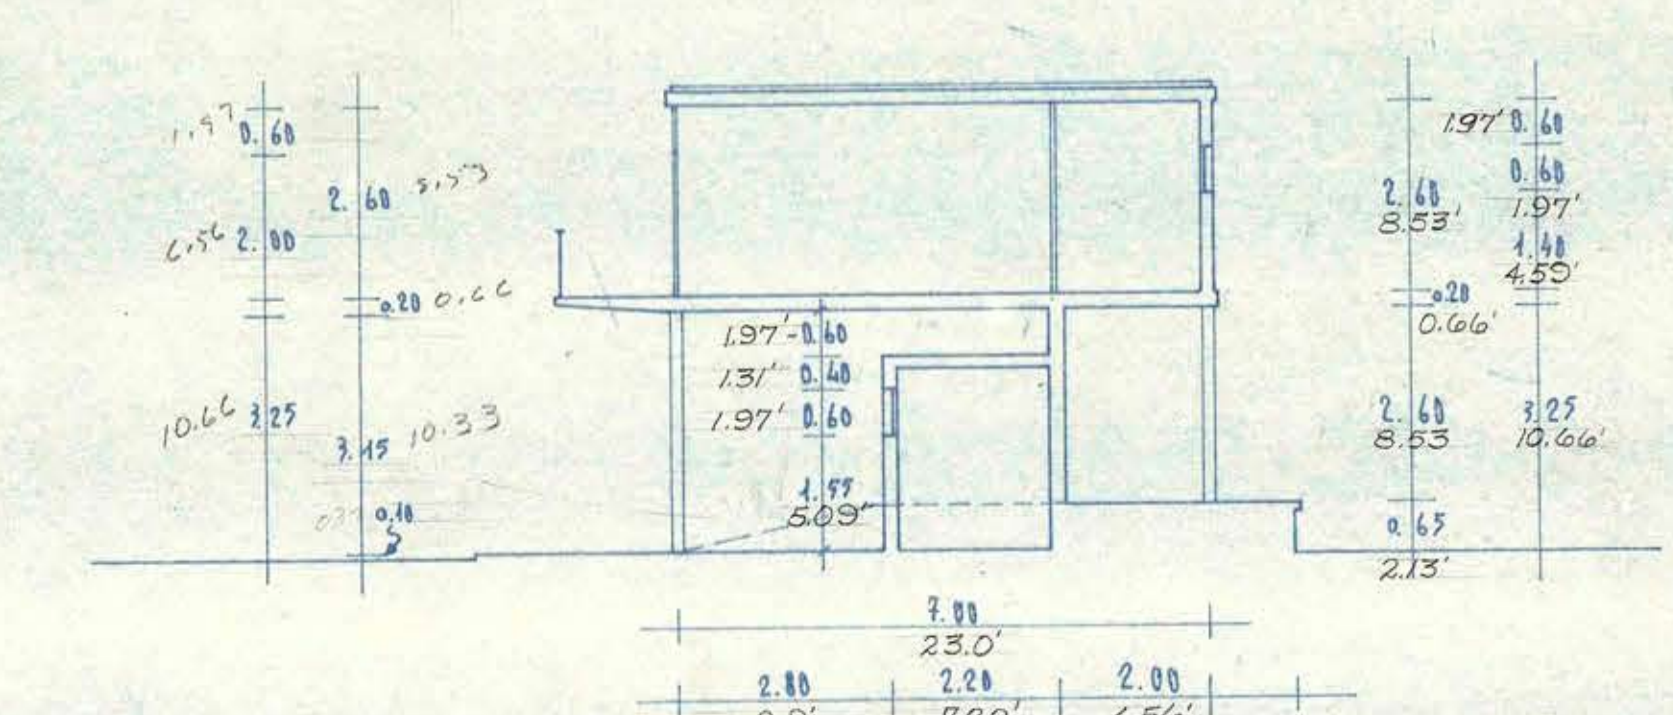


CORTE DD EQUIPOS DE CANCHA
SECTION DD APRON EQUIPMENT STORAGE

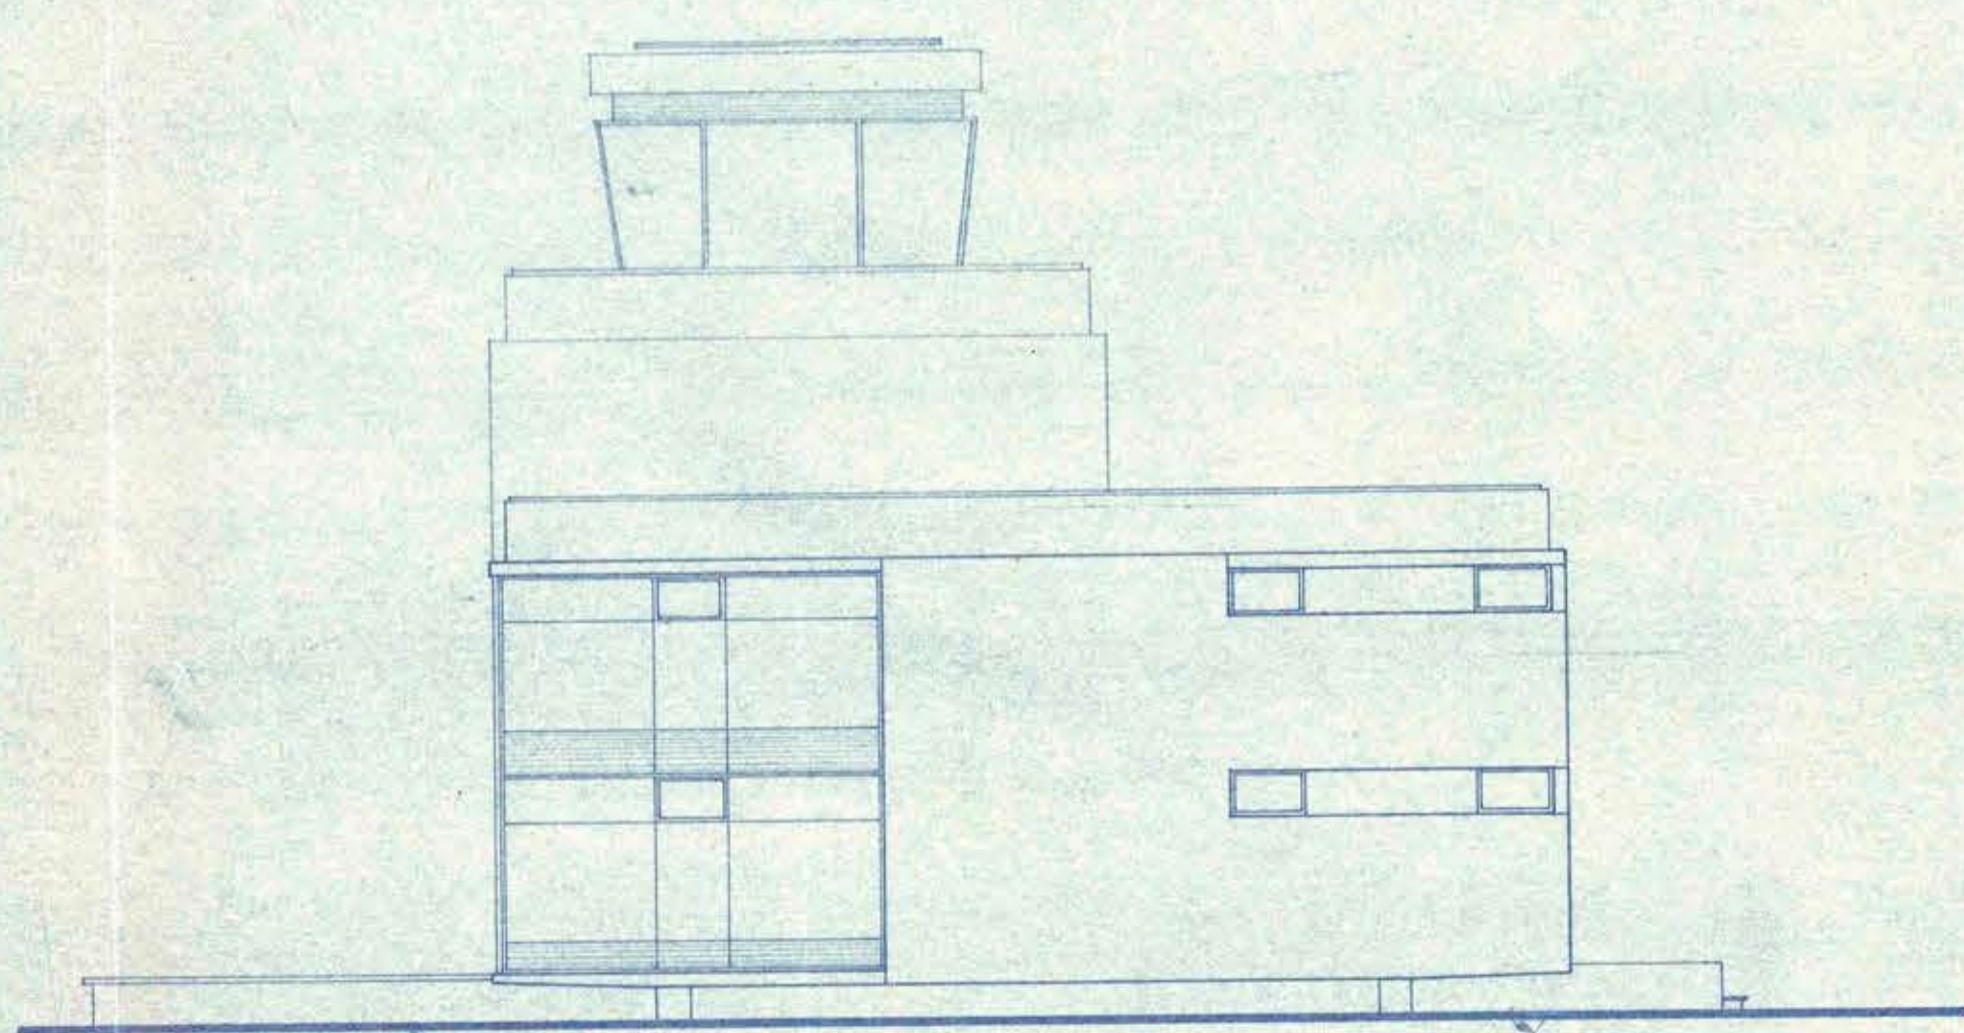

FACHADA LATERAL - SUR
ELEVATION - SOUTH

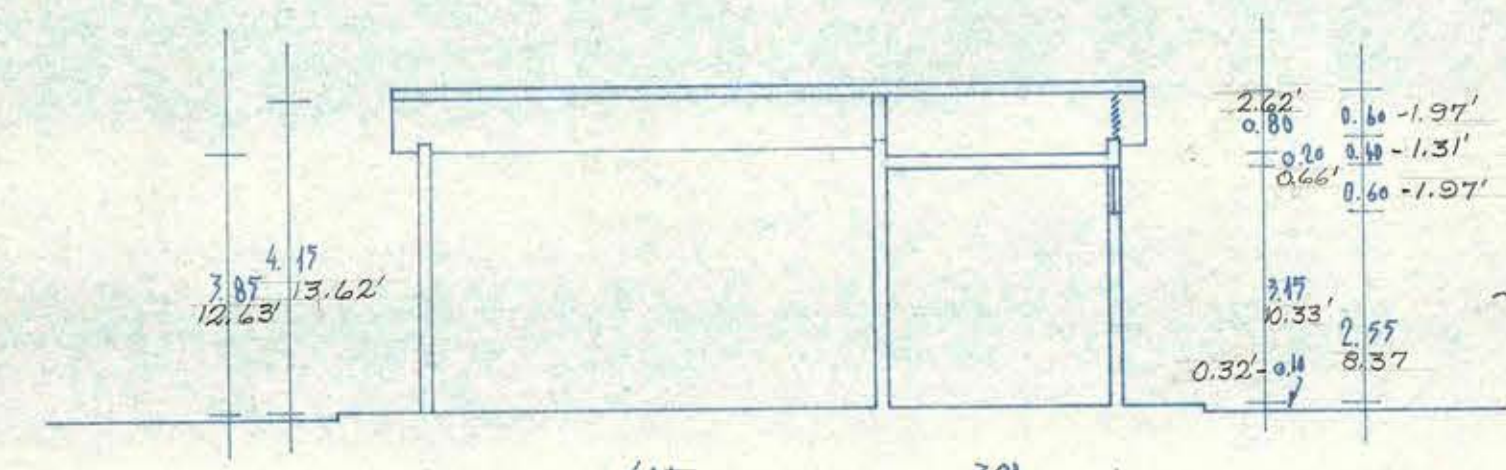

CORTE EE COMIS. INCENDIOS
SECTION EE FIRE STATION

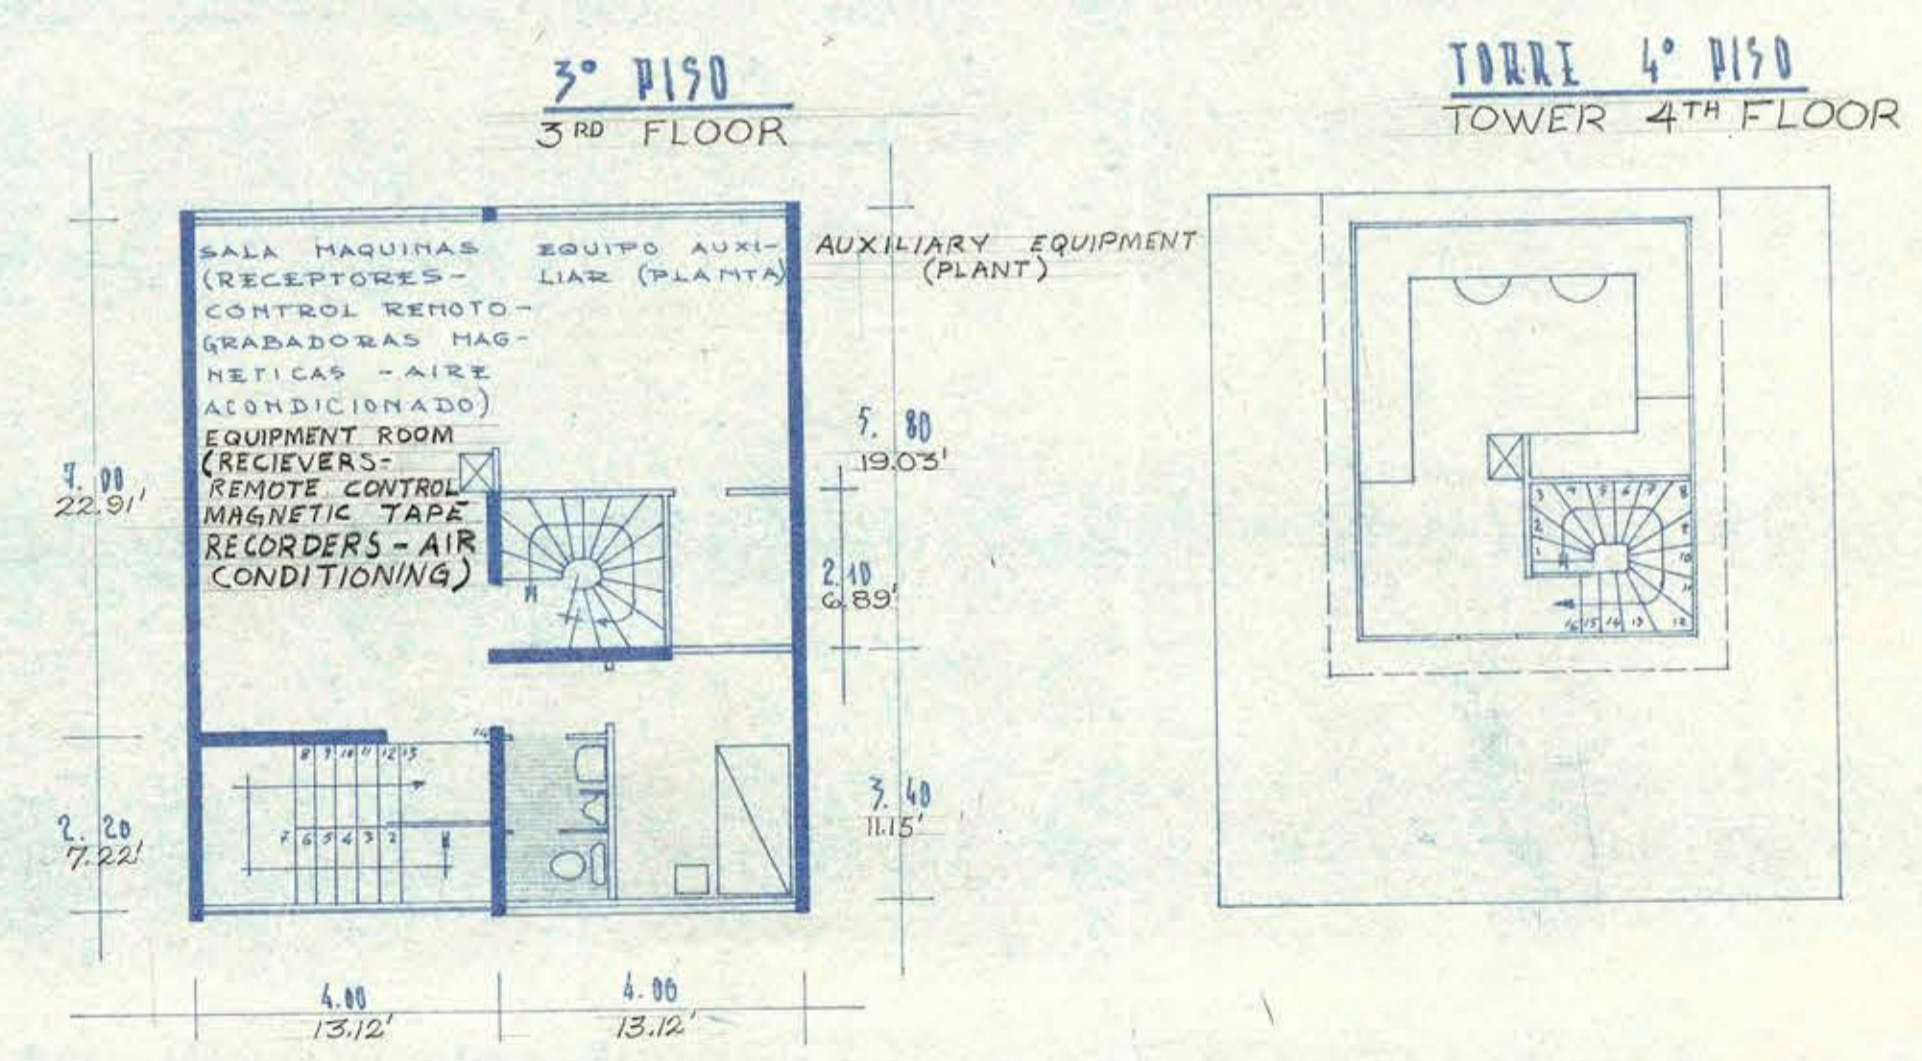

7 FEB 1962

MINISTERIO DE OBRAS PUBLICAS		2.
DIRECCION DE ARQUITECTURA		
DEPARTAMENTO DE ESTUDIOS		DEL PLANO
AEROPUERTO "CARRIEL SUR" CONCEPCION		
PLANO	FACHADAS - CORTES	ELEVATIONS
GONZALO DEL CANTO		SECTIONS
RICARDO OSCHWINDER		1:400
GONZALO DEL CANTO		BOCALA
ORLANDO TORREALBA		SEPT-61

NOTA: LAS COTAS ESTAN A EJE
NOTE: THE ELEVATIONS TO BE CENTER TO CENTER

064110