

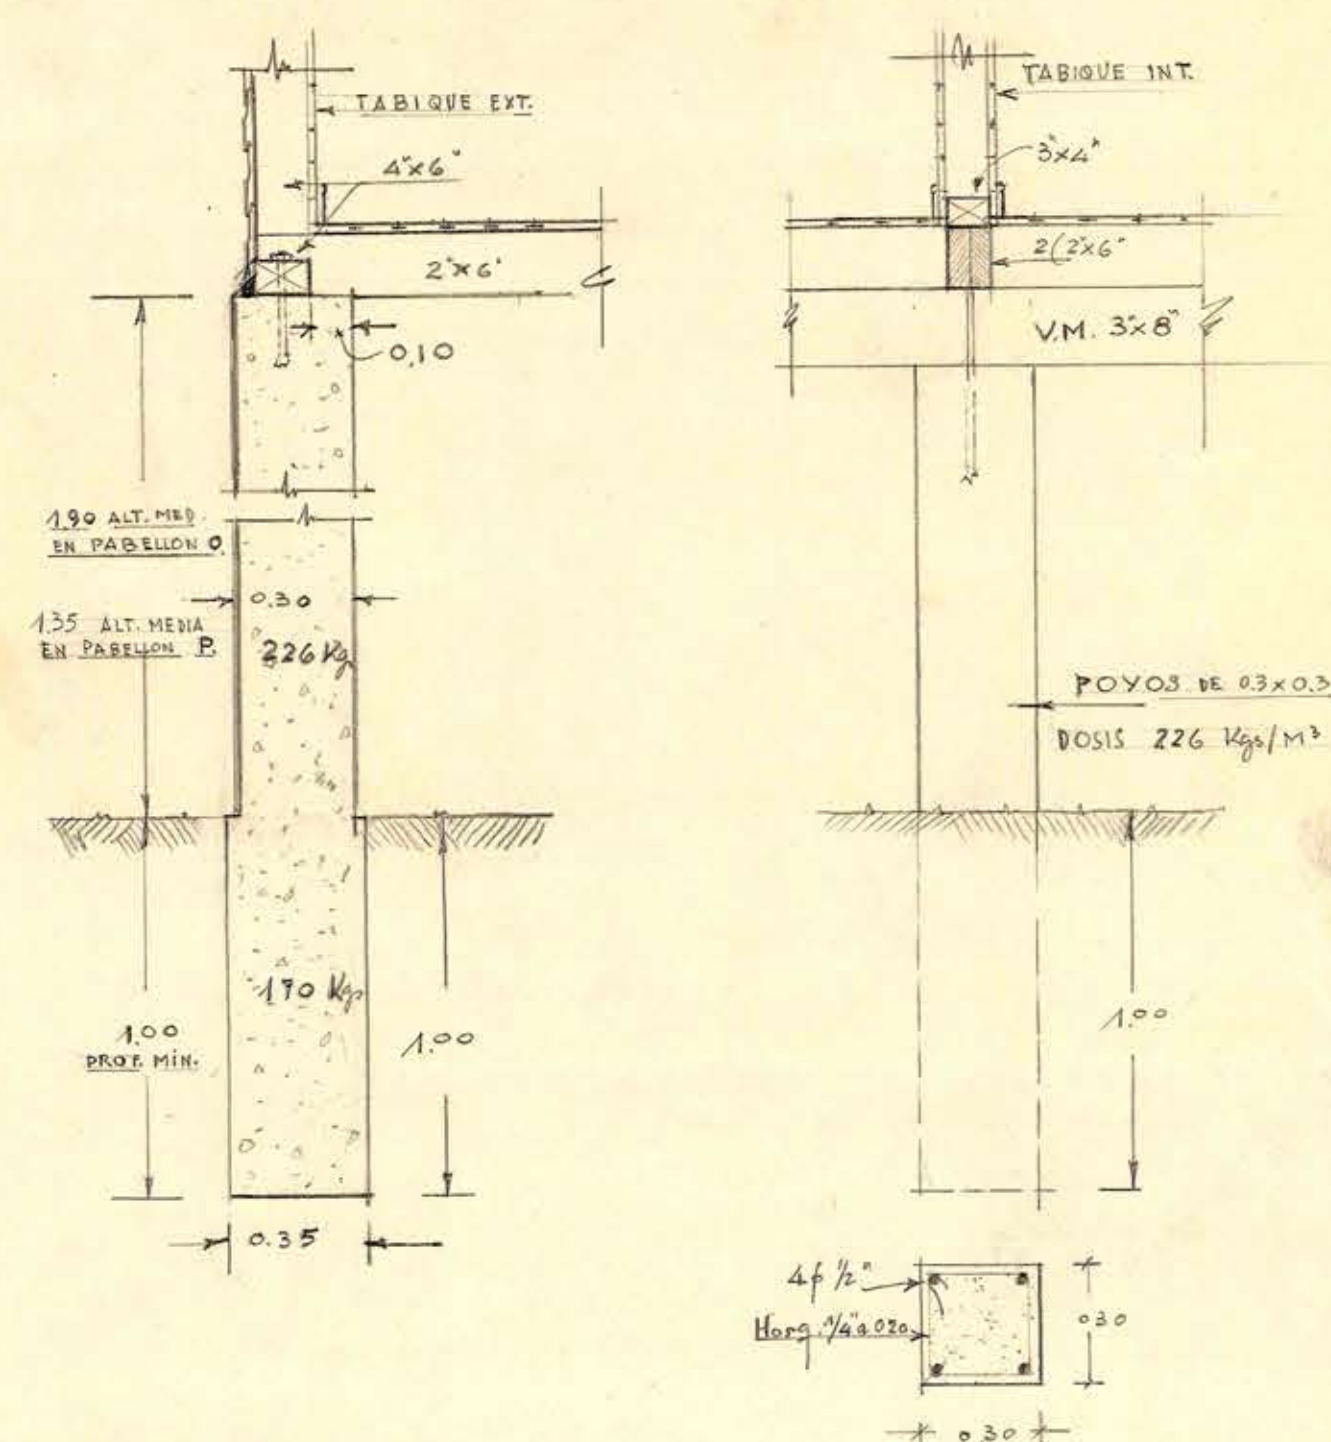
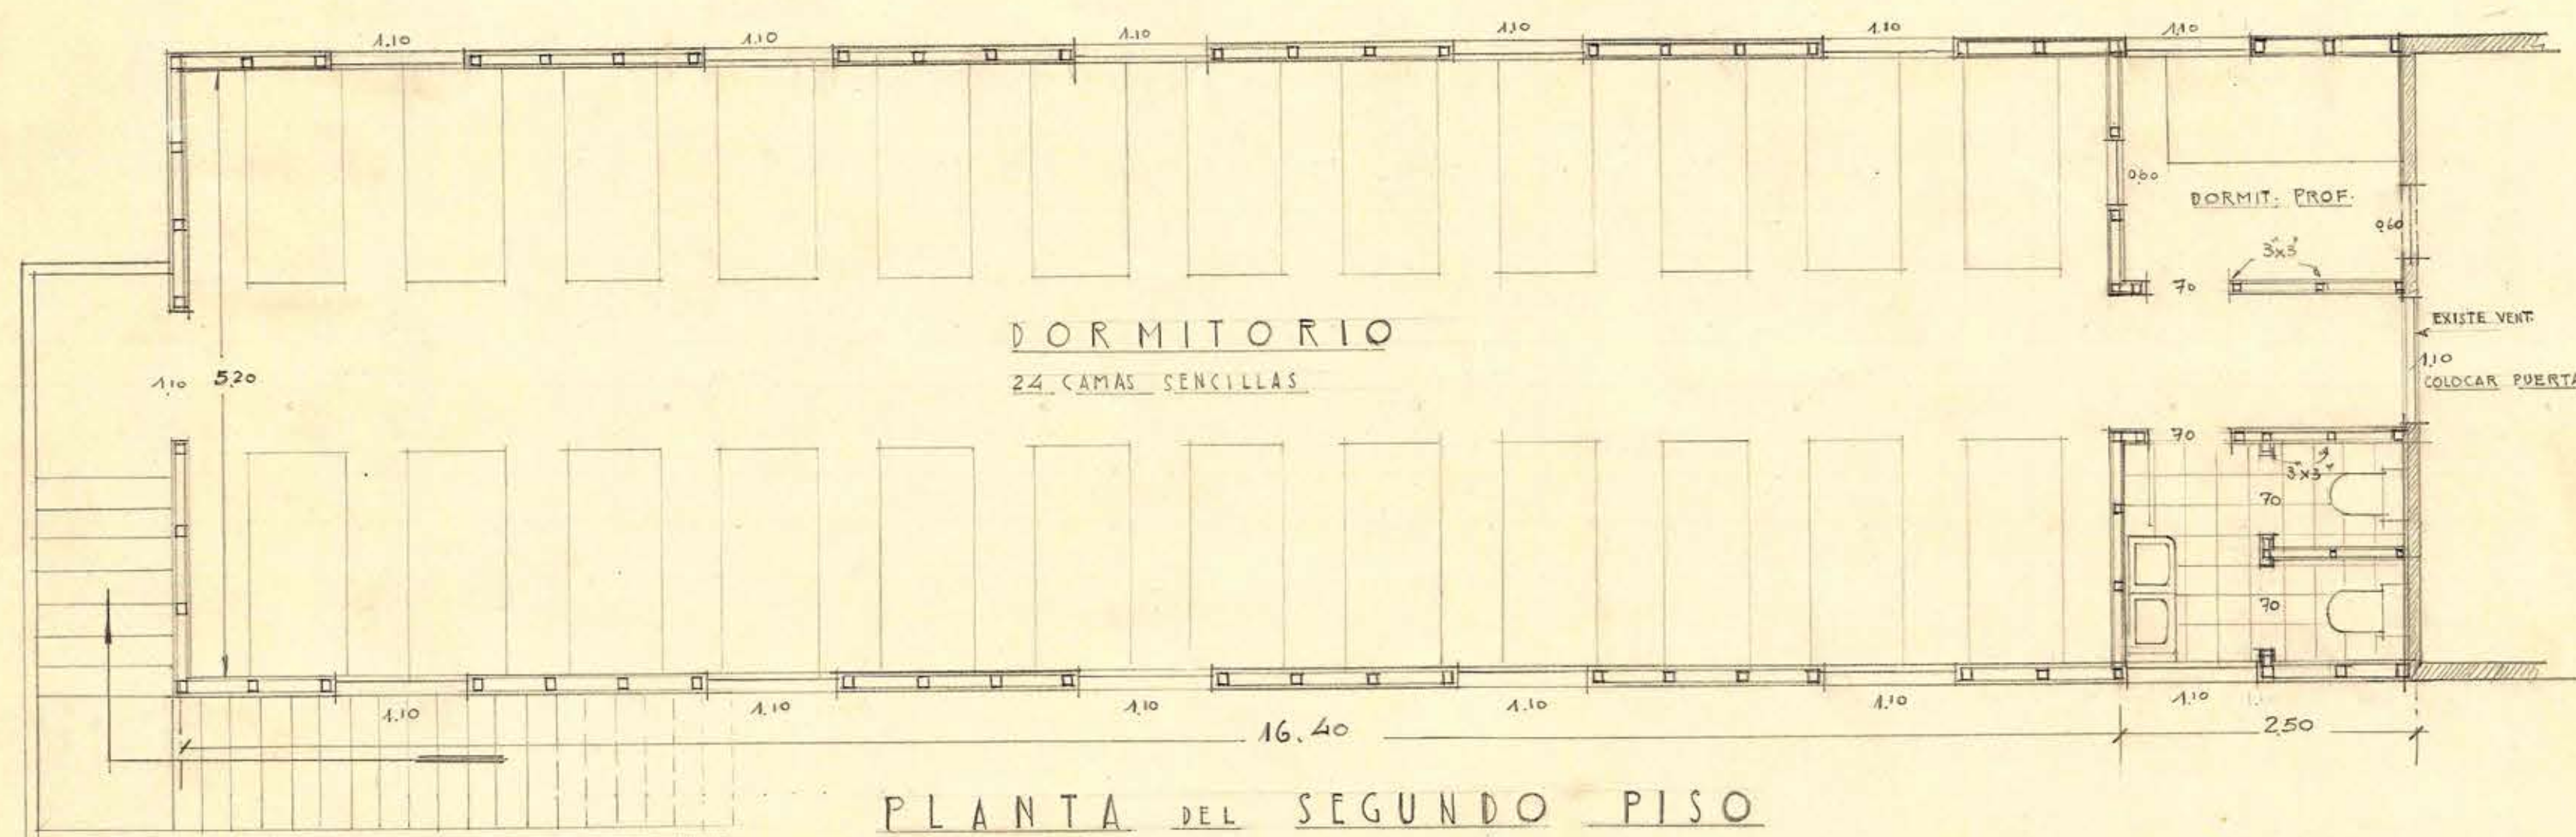
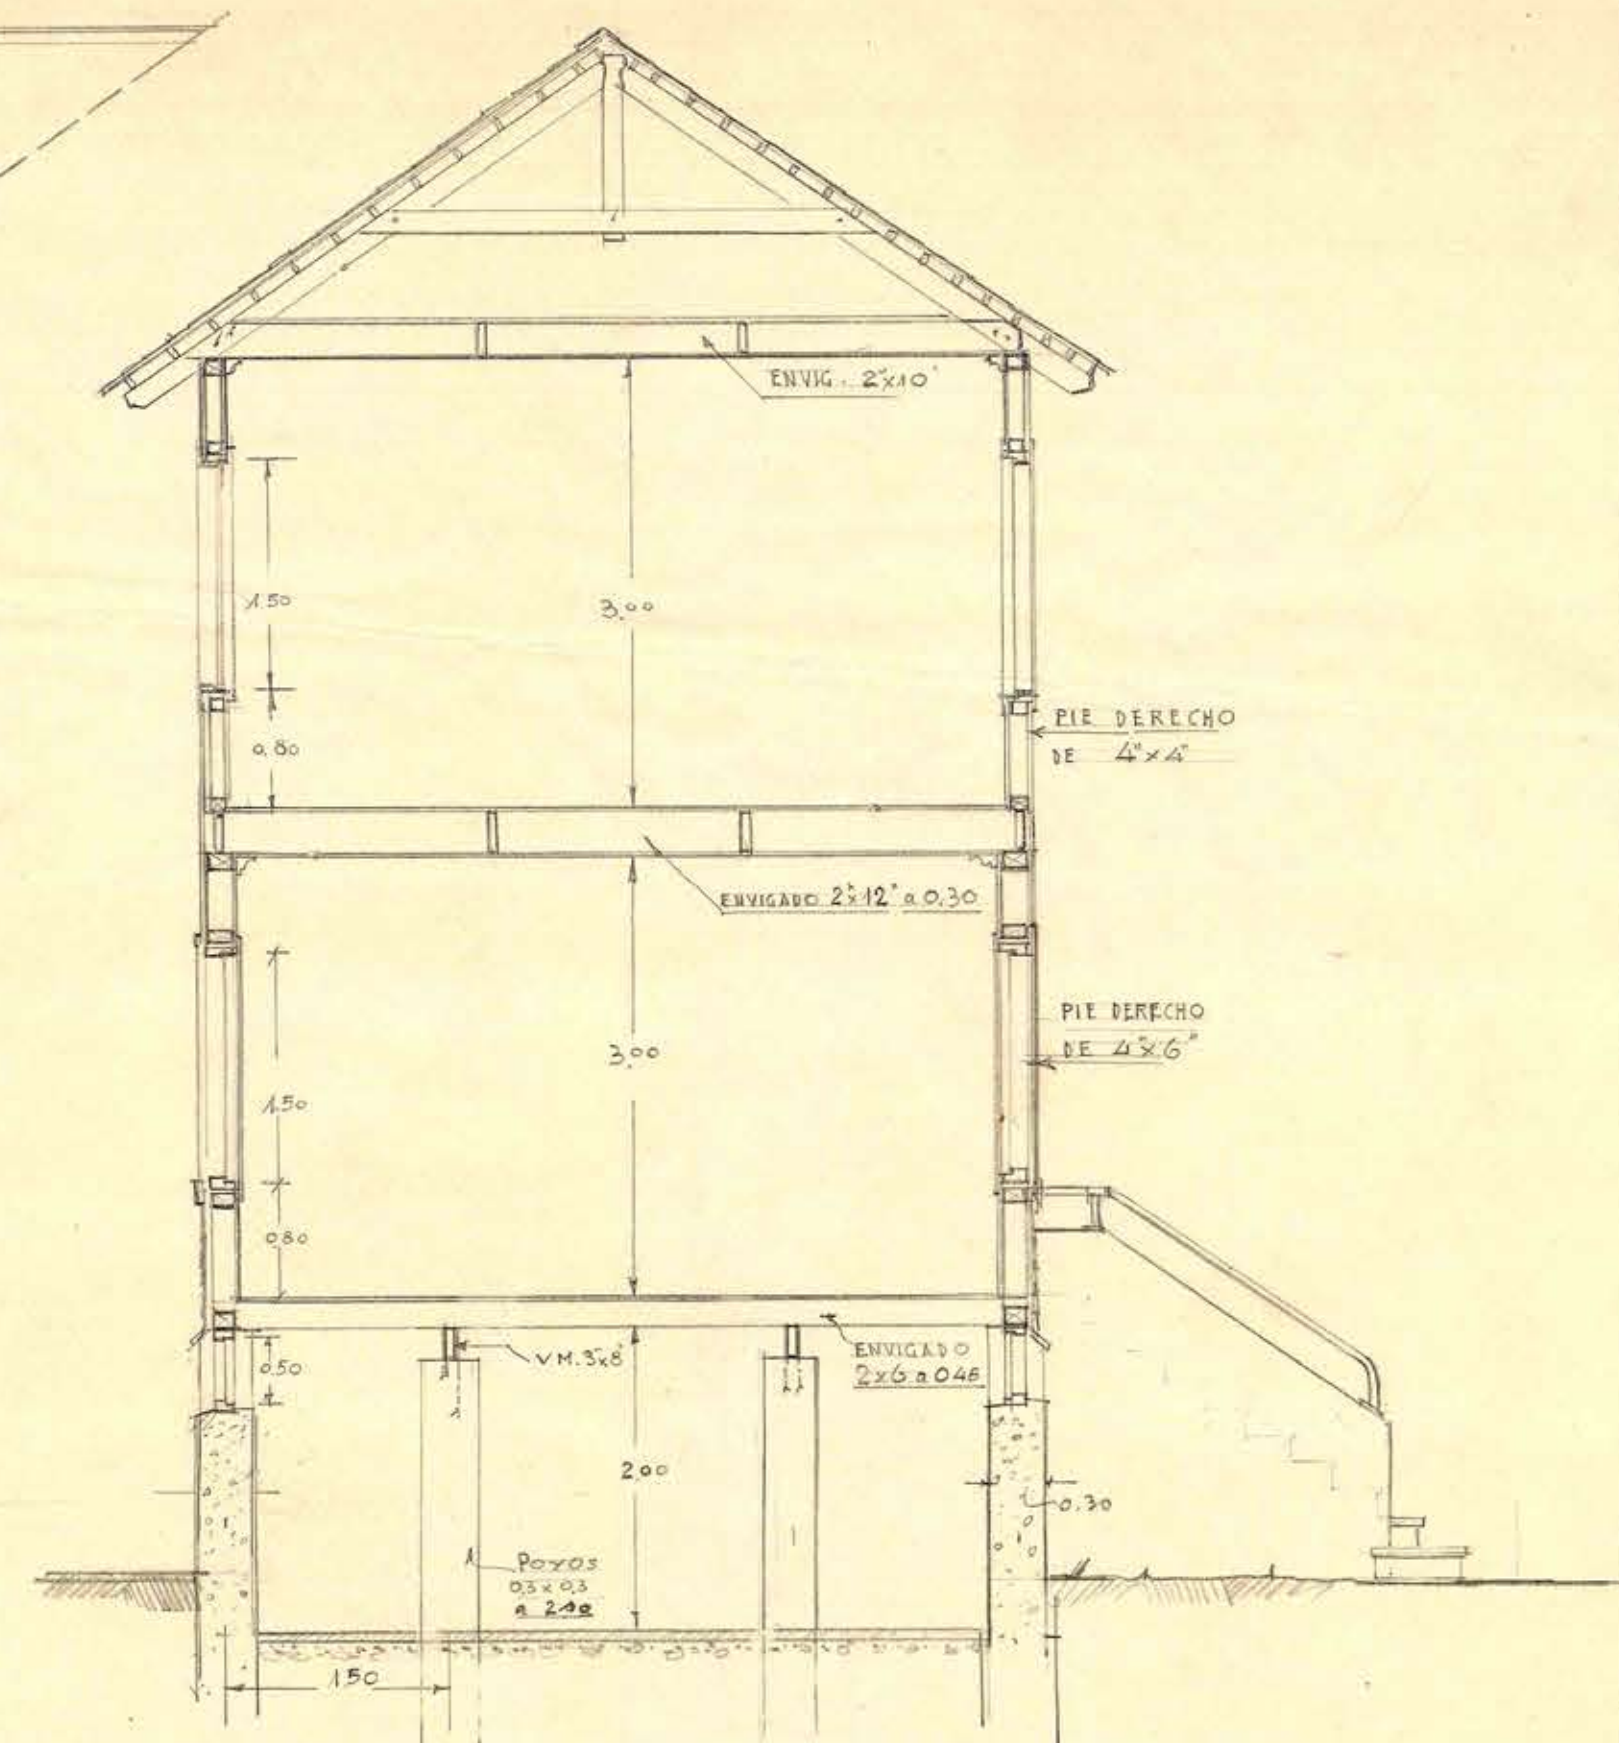


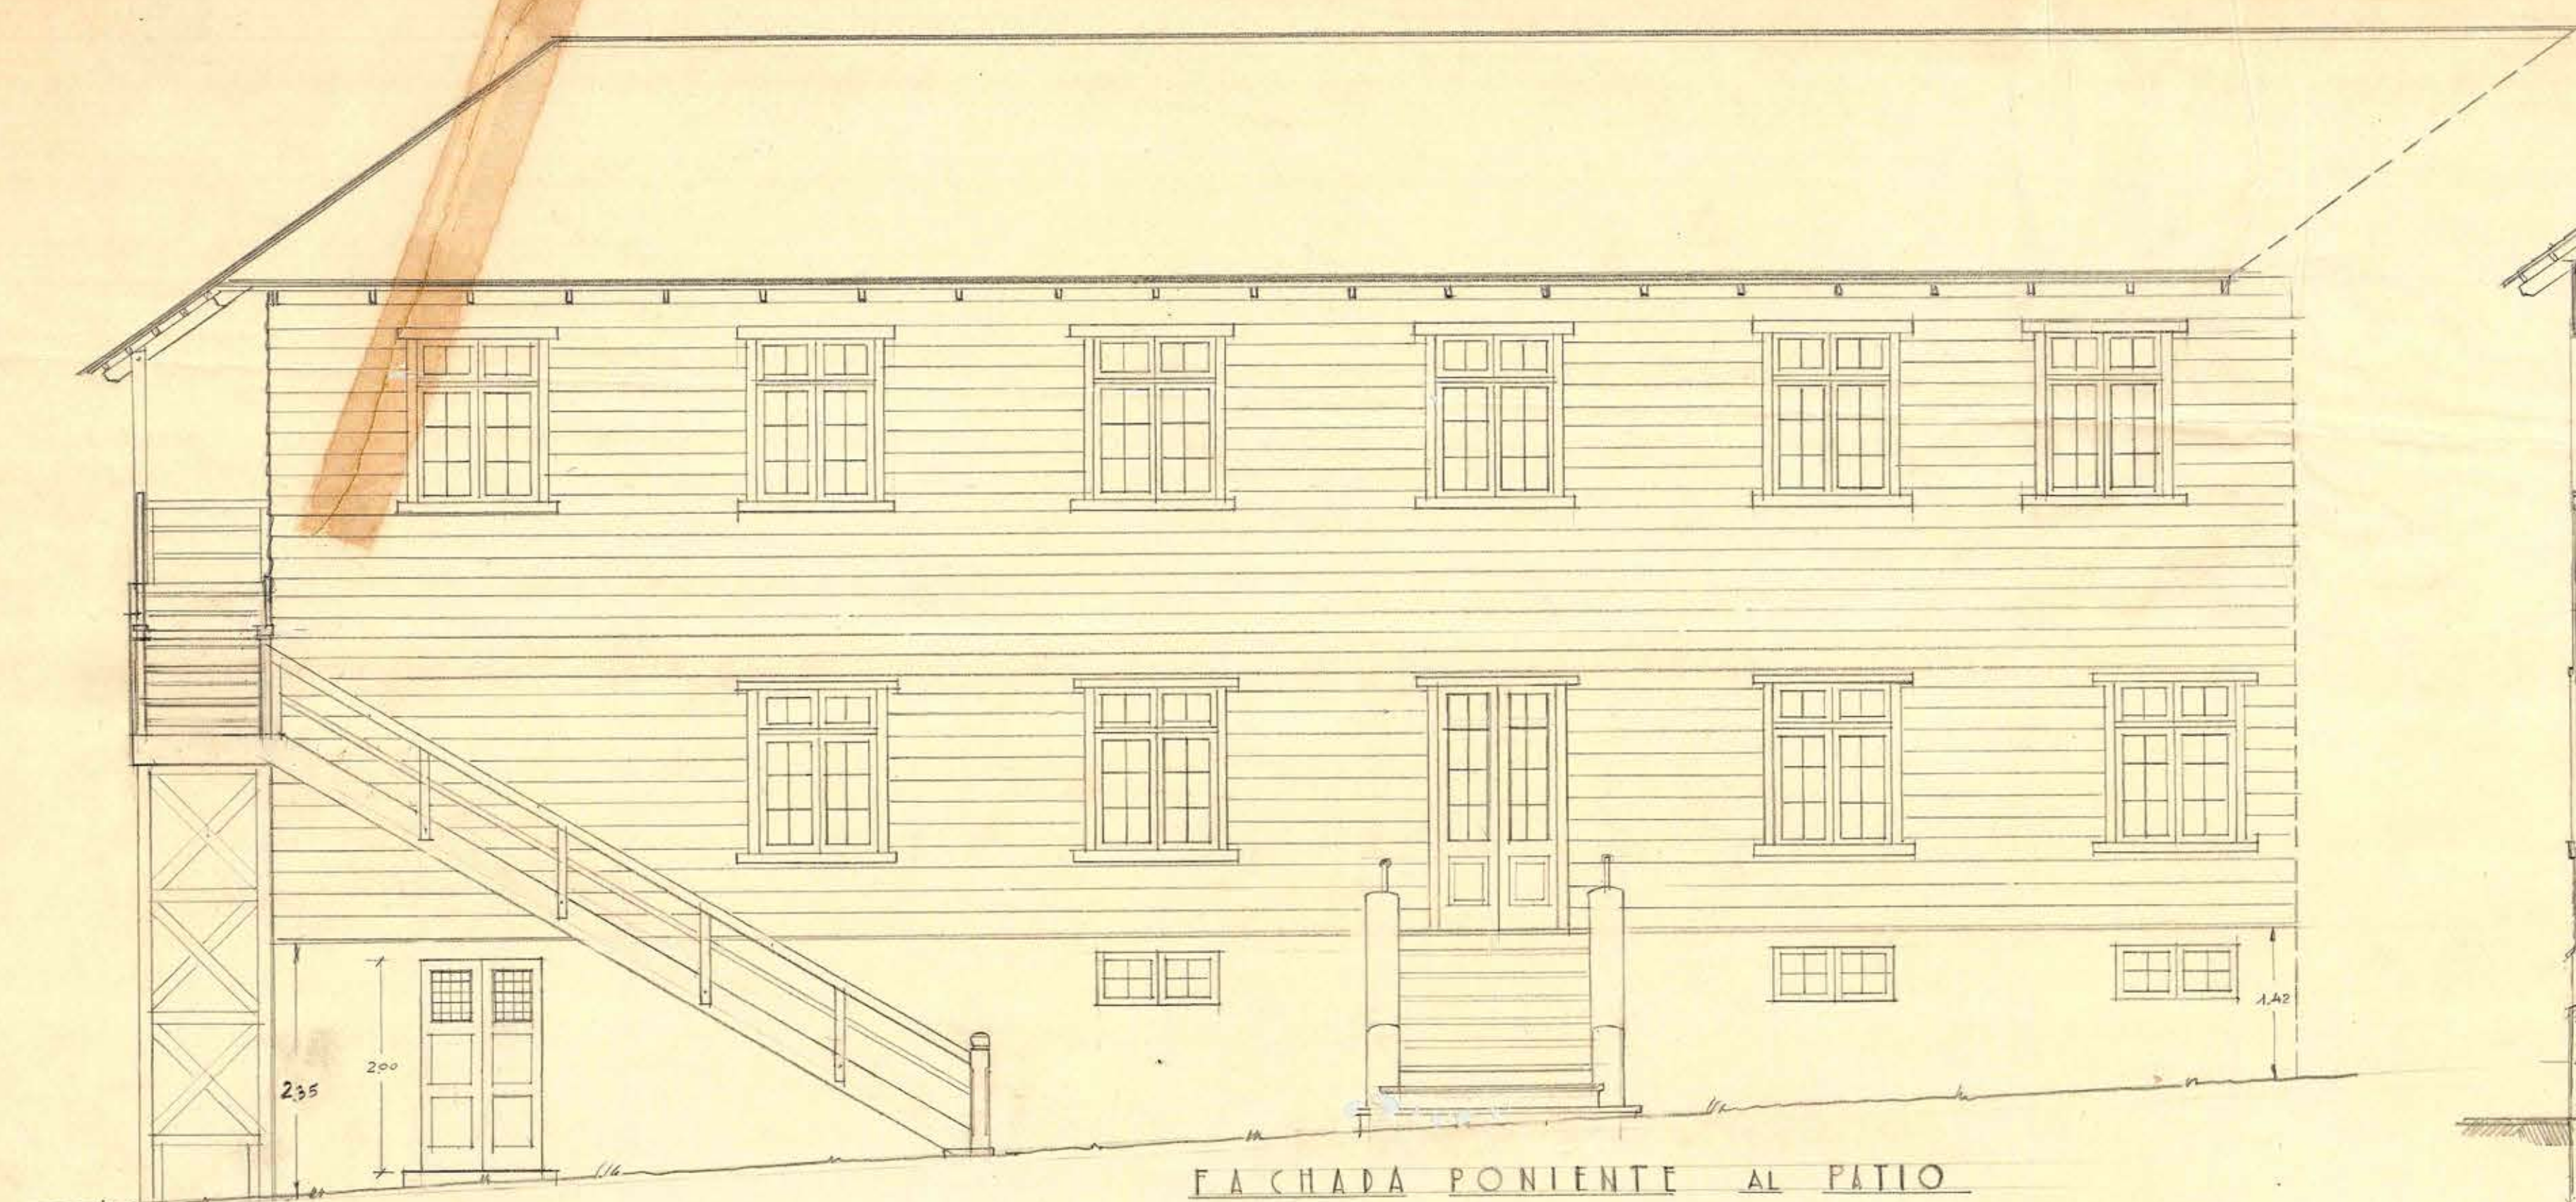

DETALLE DE CIMENTOS

CORTE LONGITUDINAL DE TABIQUE INTERIOR

ESCALA: 0.05 = 1M.

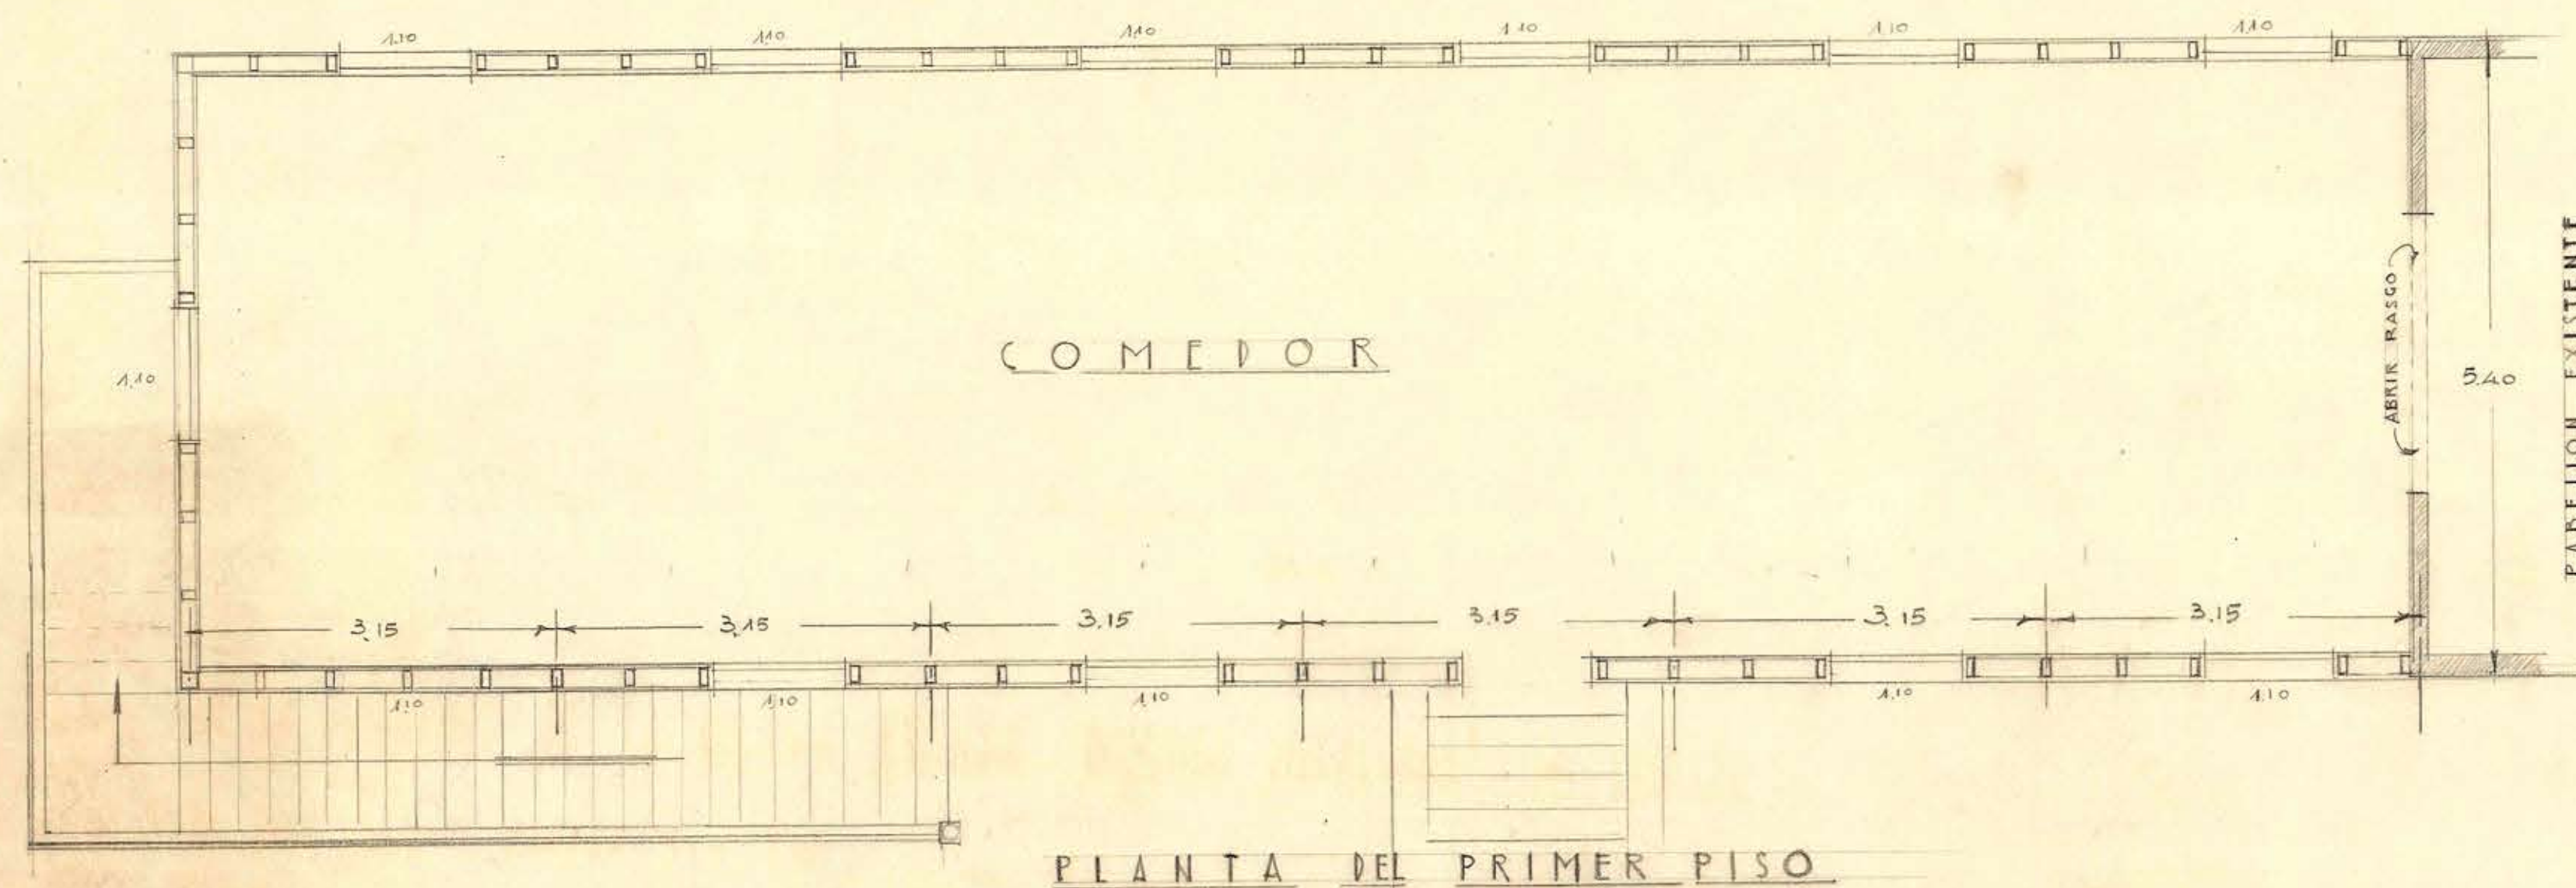

AMPLIACION DEL PABELLON ORIENTE

ESCALA: 0.02 = 1M.

0.74 x 0.70

