
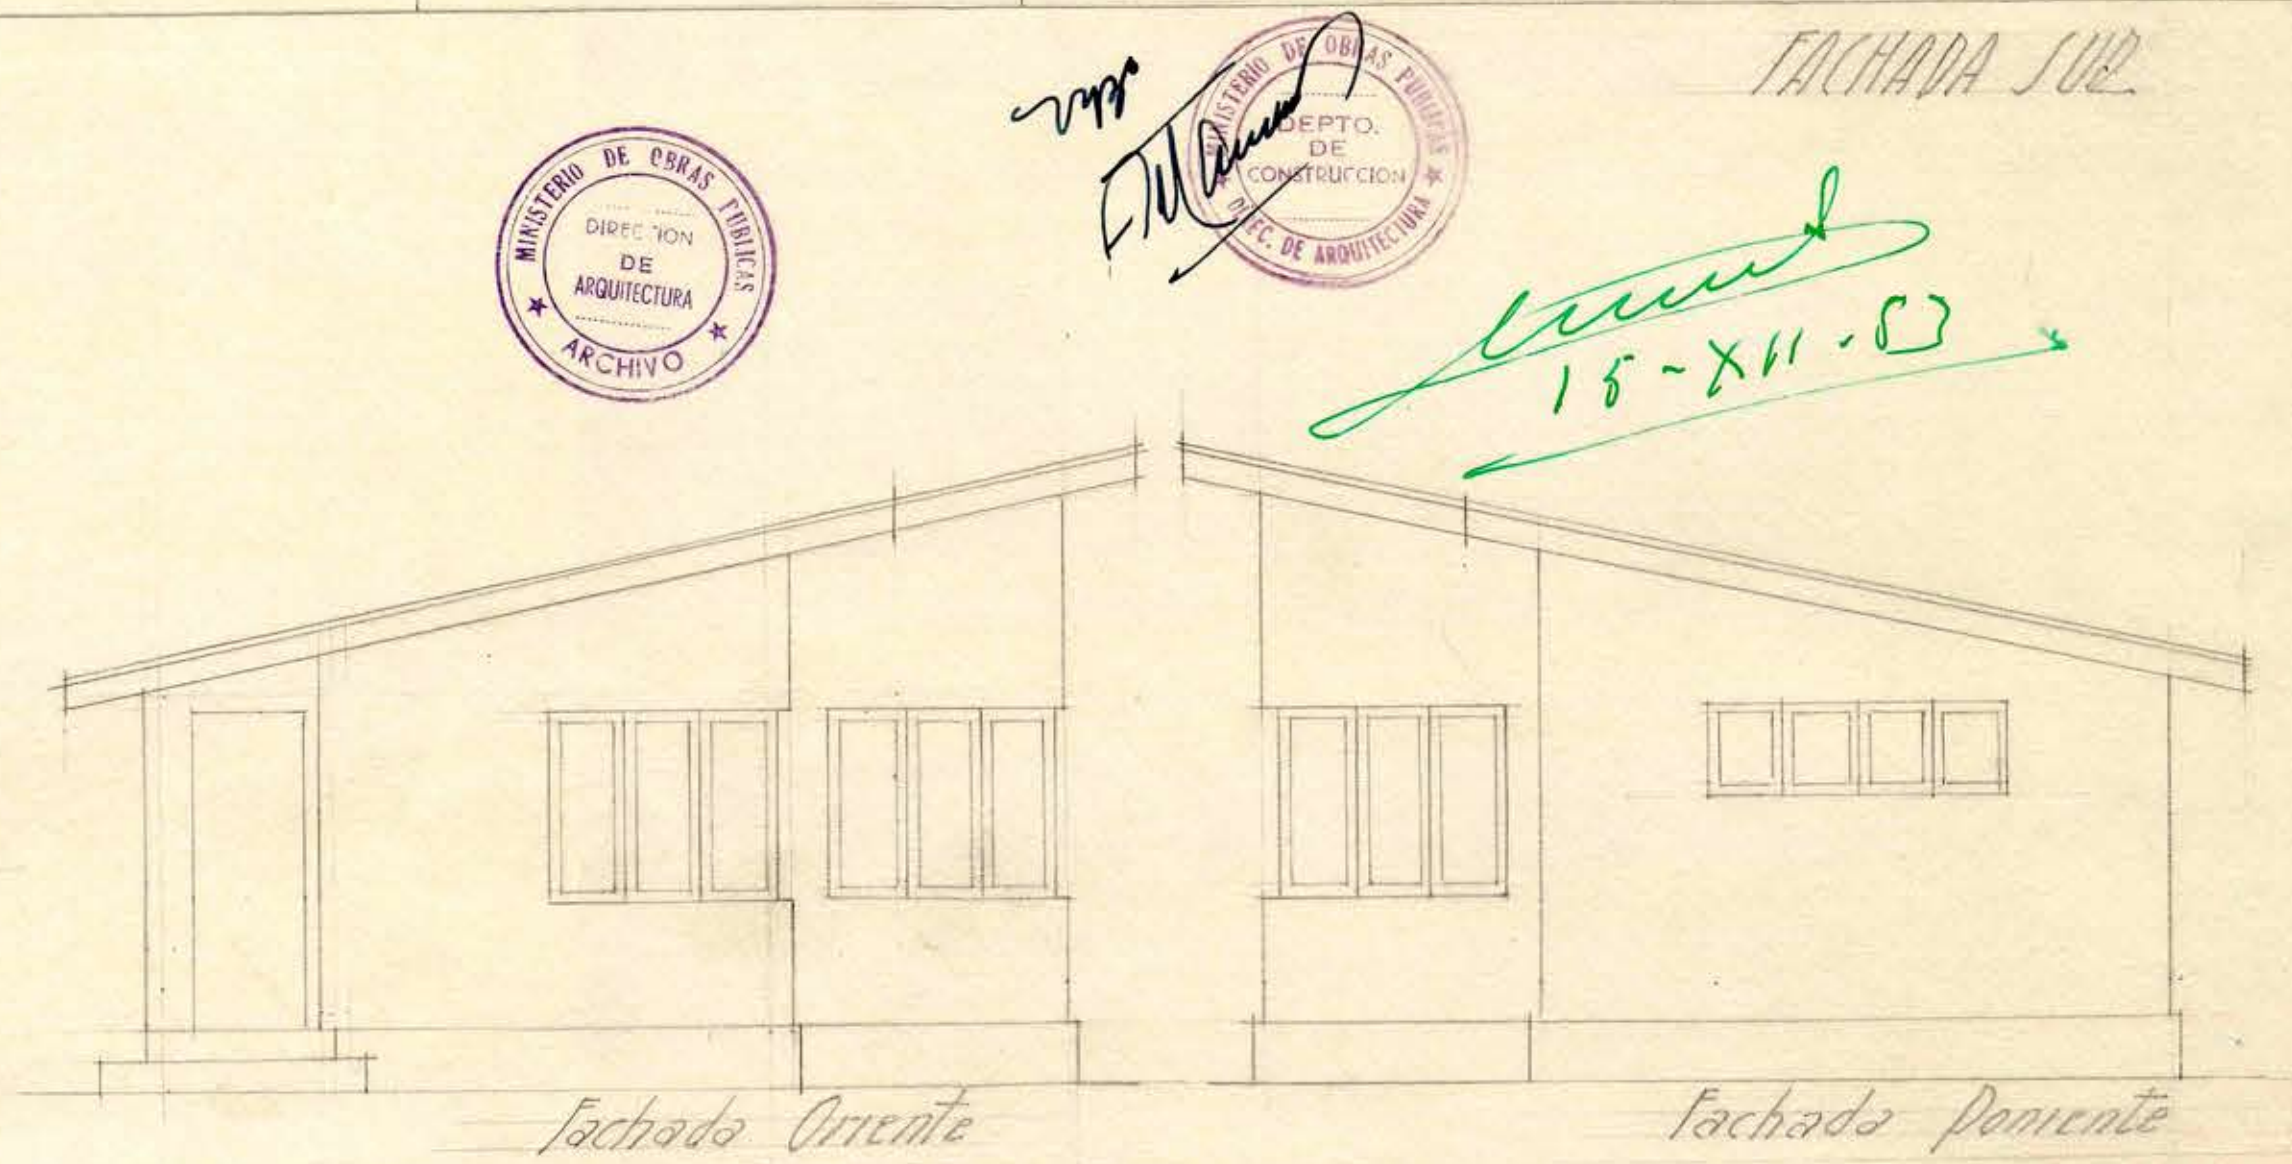
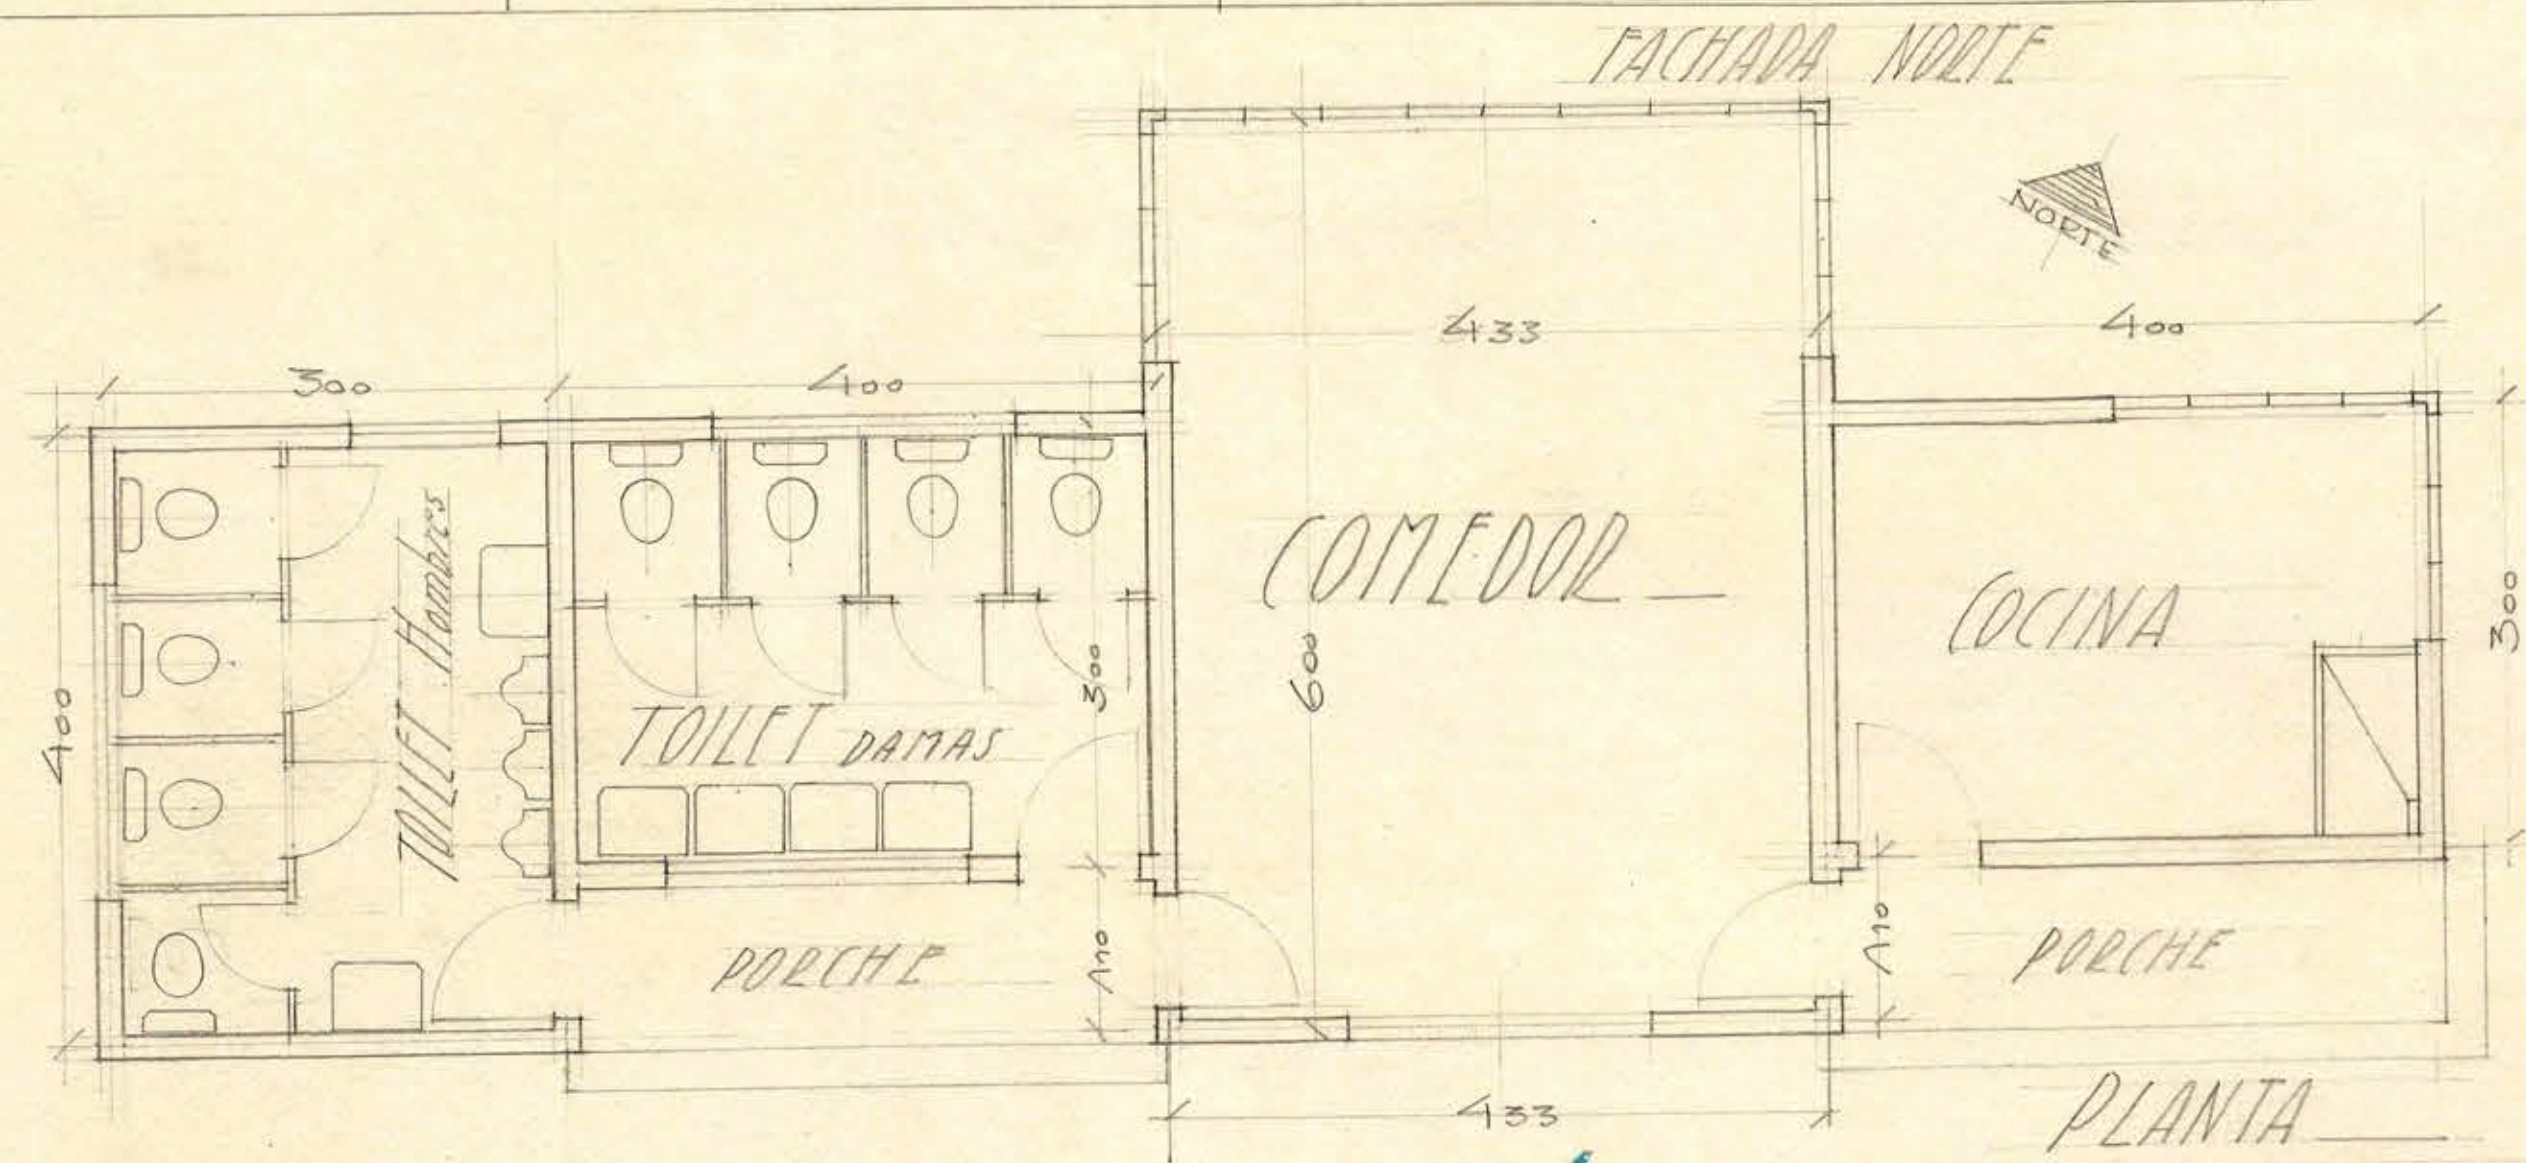


M.O.P. DEPARTAMENTO DE ARQUITECTURA
 PABELLON DE SERVICIOS PARA LA COLONIA DE VACACIONES PEDRO AGUIRRE-CEDRA
 Planos y Fachados Esc. 0.02 m/m. Santiago Dic/1953
 Comuna Barrancas IN ANTONIO
 AV. R. BARROS LUCO
 [Signature] [Signature] [Signature]
 [Signature] [Signature] [Signature]

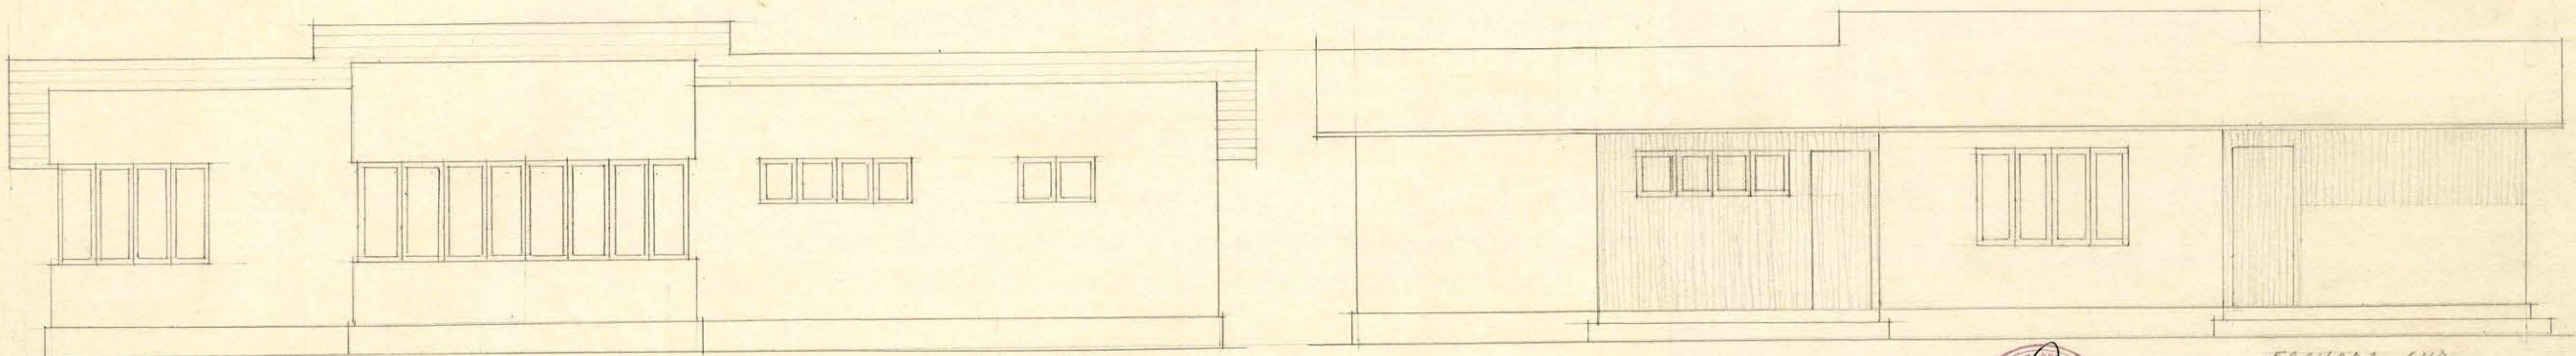

[Handwritten signature]
 15-XII-53

4-30-23.-

PTCSP